

All drawings & designs are subject to final approval by the assigned Principal Designer, local authority and fire officer, which is the responsibility of the client.

All dimensions to be checked on site. Dimensions shown in millimetres.

General Notes:

A	TREES ADDED	26.07.22	
No.	Revision/ Issue	Date	

SMART
GARDEN ROOMS, OFFICES AND STUDIOS

Thurston Park
Church Road, Thurston
Bury St Edmunds
Suffolk, IP21 3NN
0800 242 5559
www.smartgardens.co.uk

Client Name and Address:

Harley Golding
Garden Flat, 39 Rosslyn Hill
NW3 5UJ

Installation Address:

Garden Flat,
39 Rosslyn Hill
London
NW3 5UJ


Project: 24202

EVOLVE 5.3x3.7 2022
SMART OFFICE
BLOCK PLAN EXISTING



Drawing No.	24202B01A
Date	16 05 2022
Scale	1:500 A3

BLOCK PLAN - EXISTING

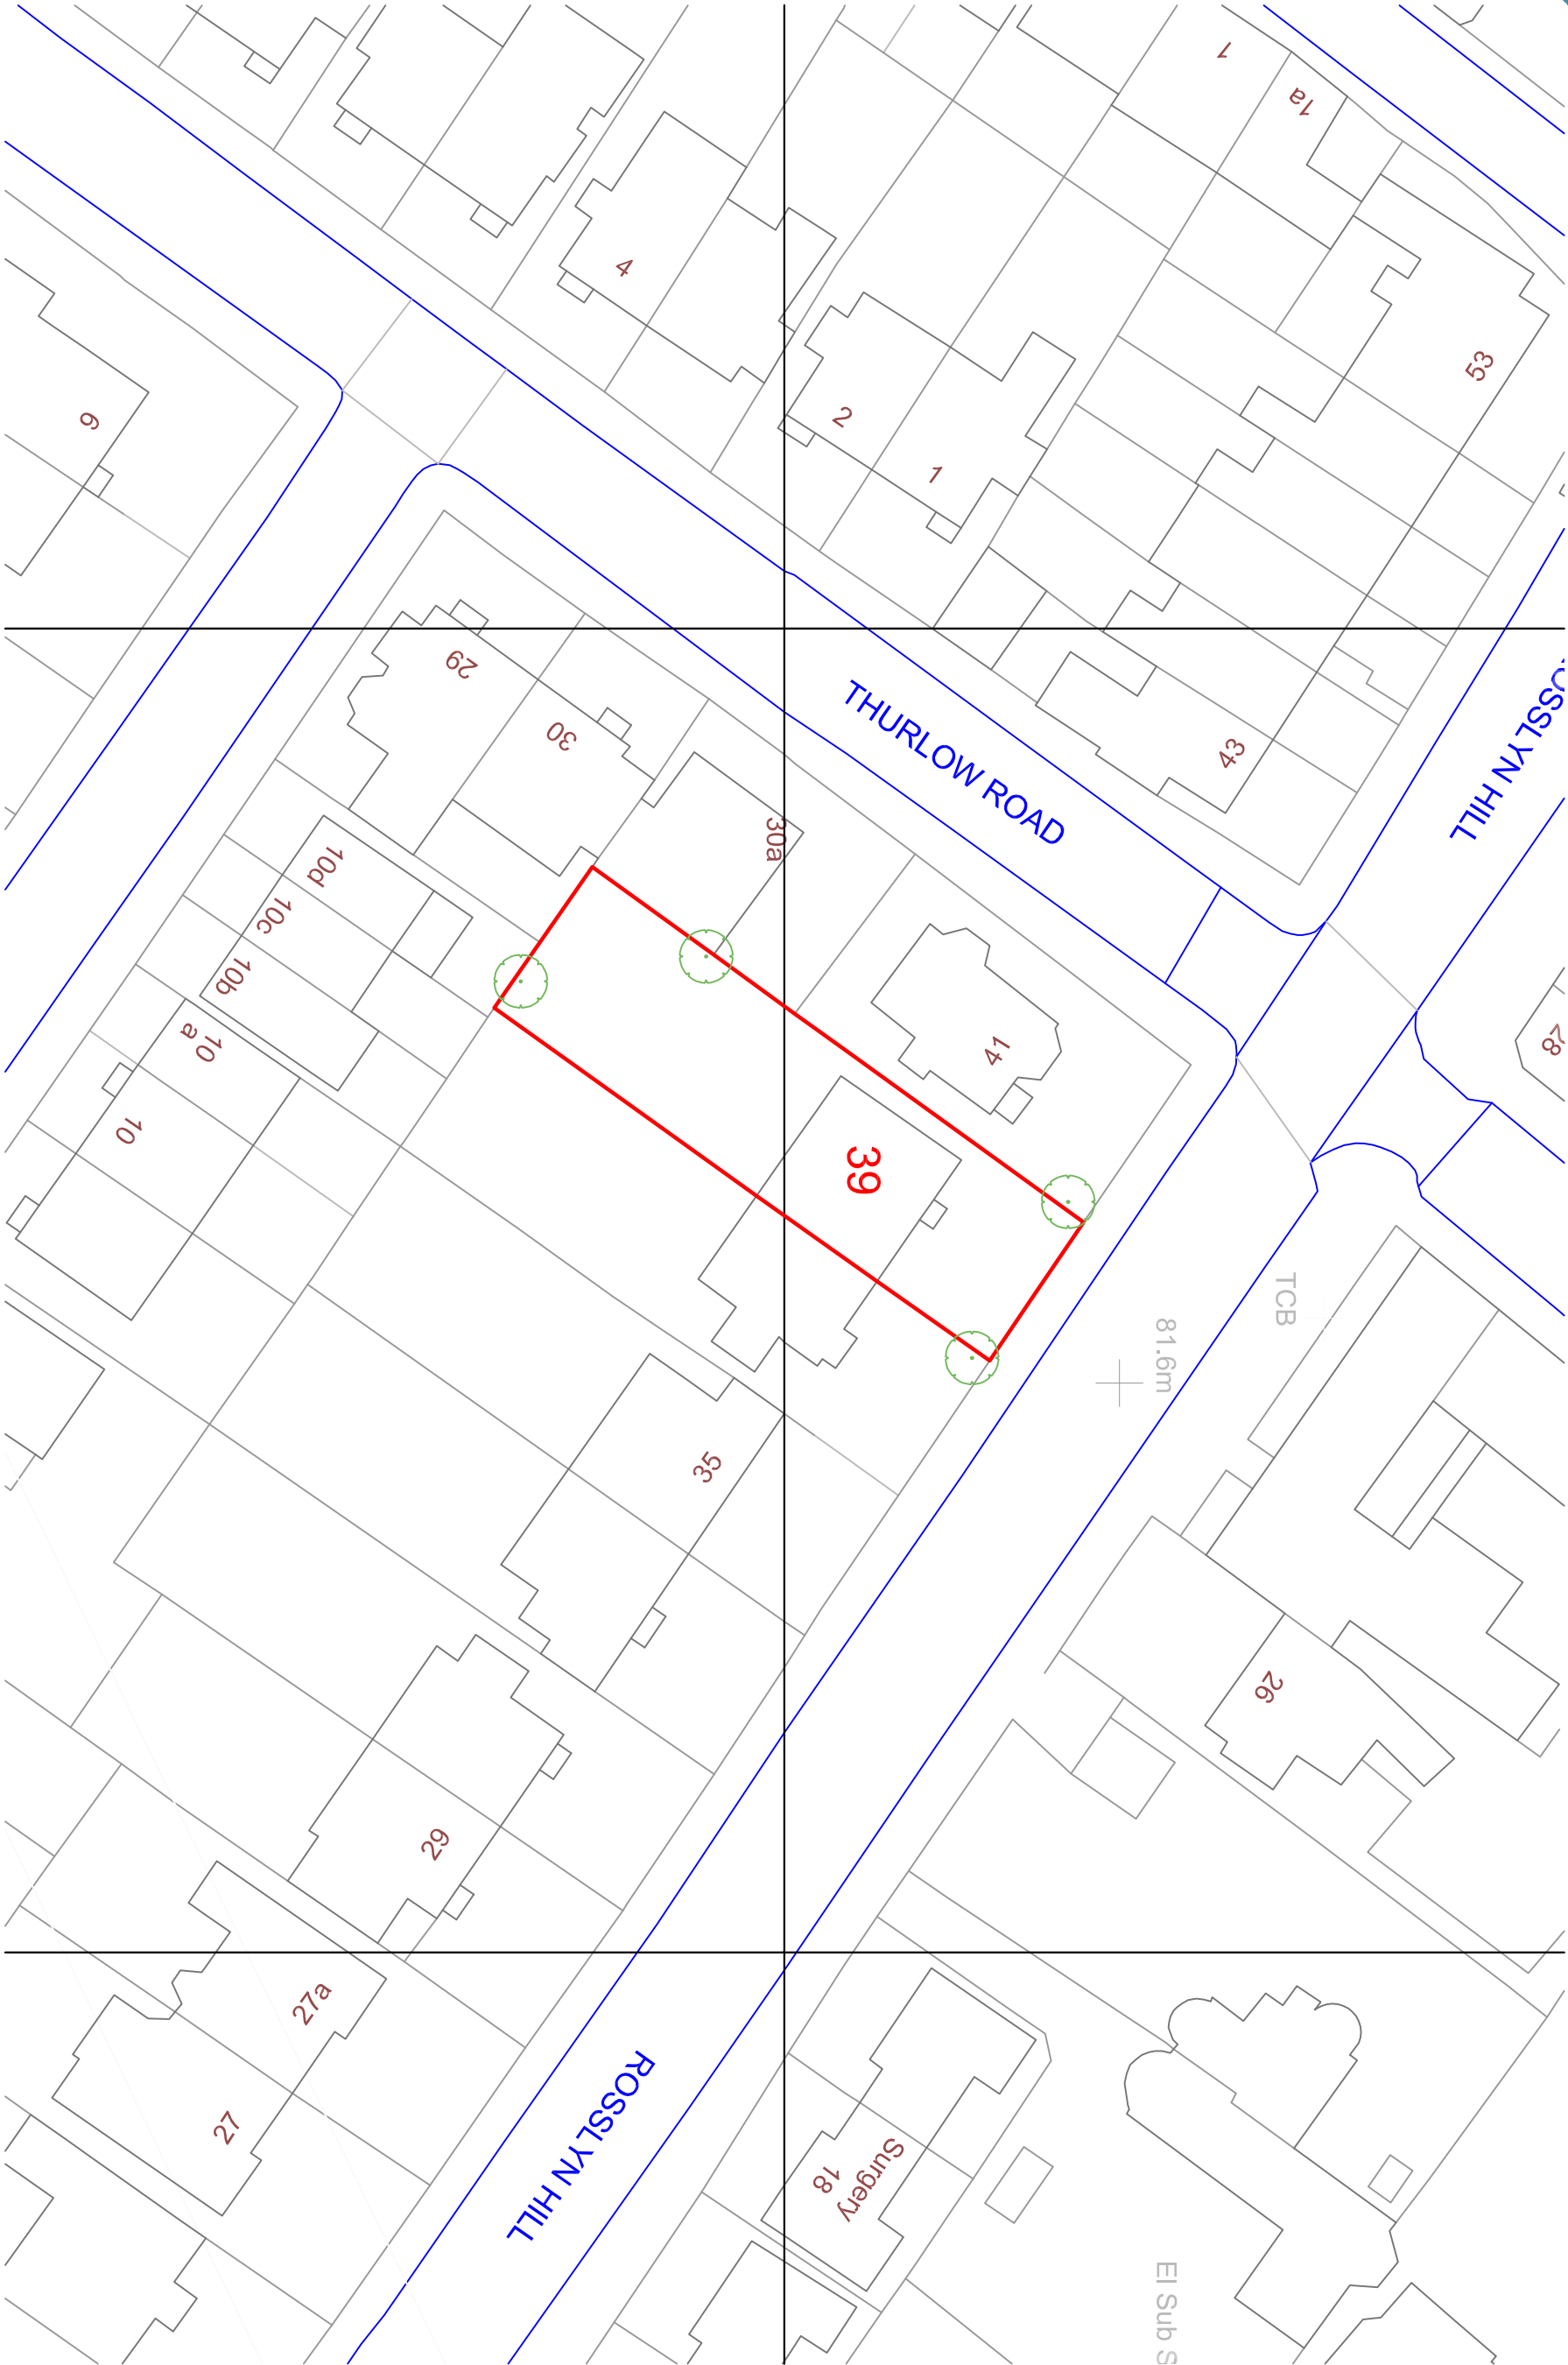

- KEY:**
- EXISTING TREE
 - APPROXIMATION OF TREE LINE
 - BOUNDARY LINE OF PROPERTY

- EXISTING GARDEN BUILDING
- PROPOSED WORKS

OS LICENSE No. 145437
OS PARTNER LICENSE No. 100031961