
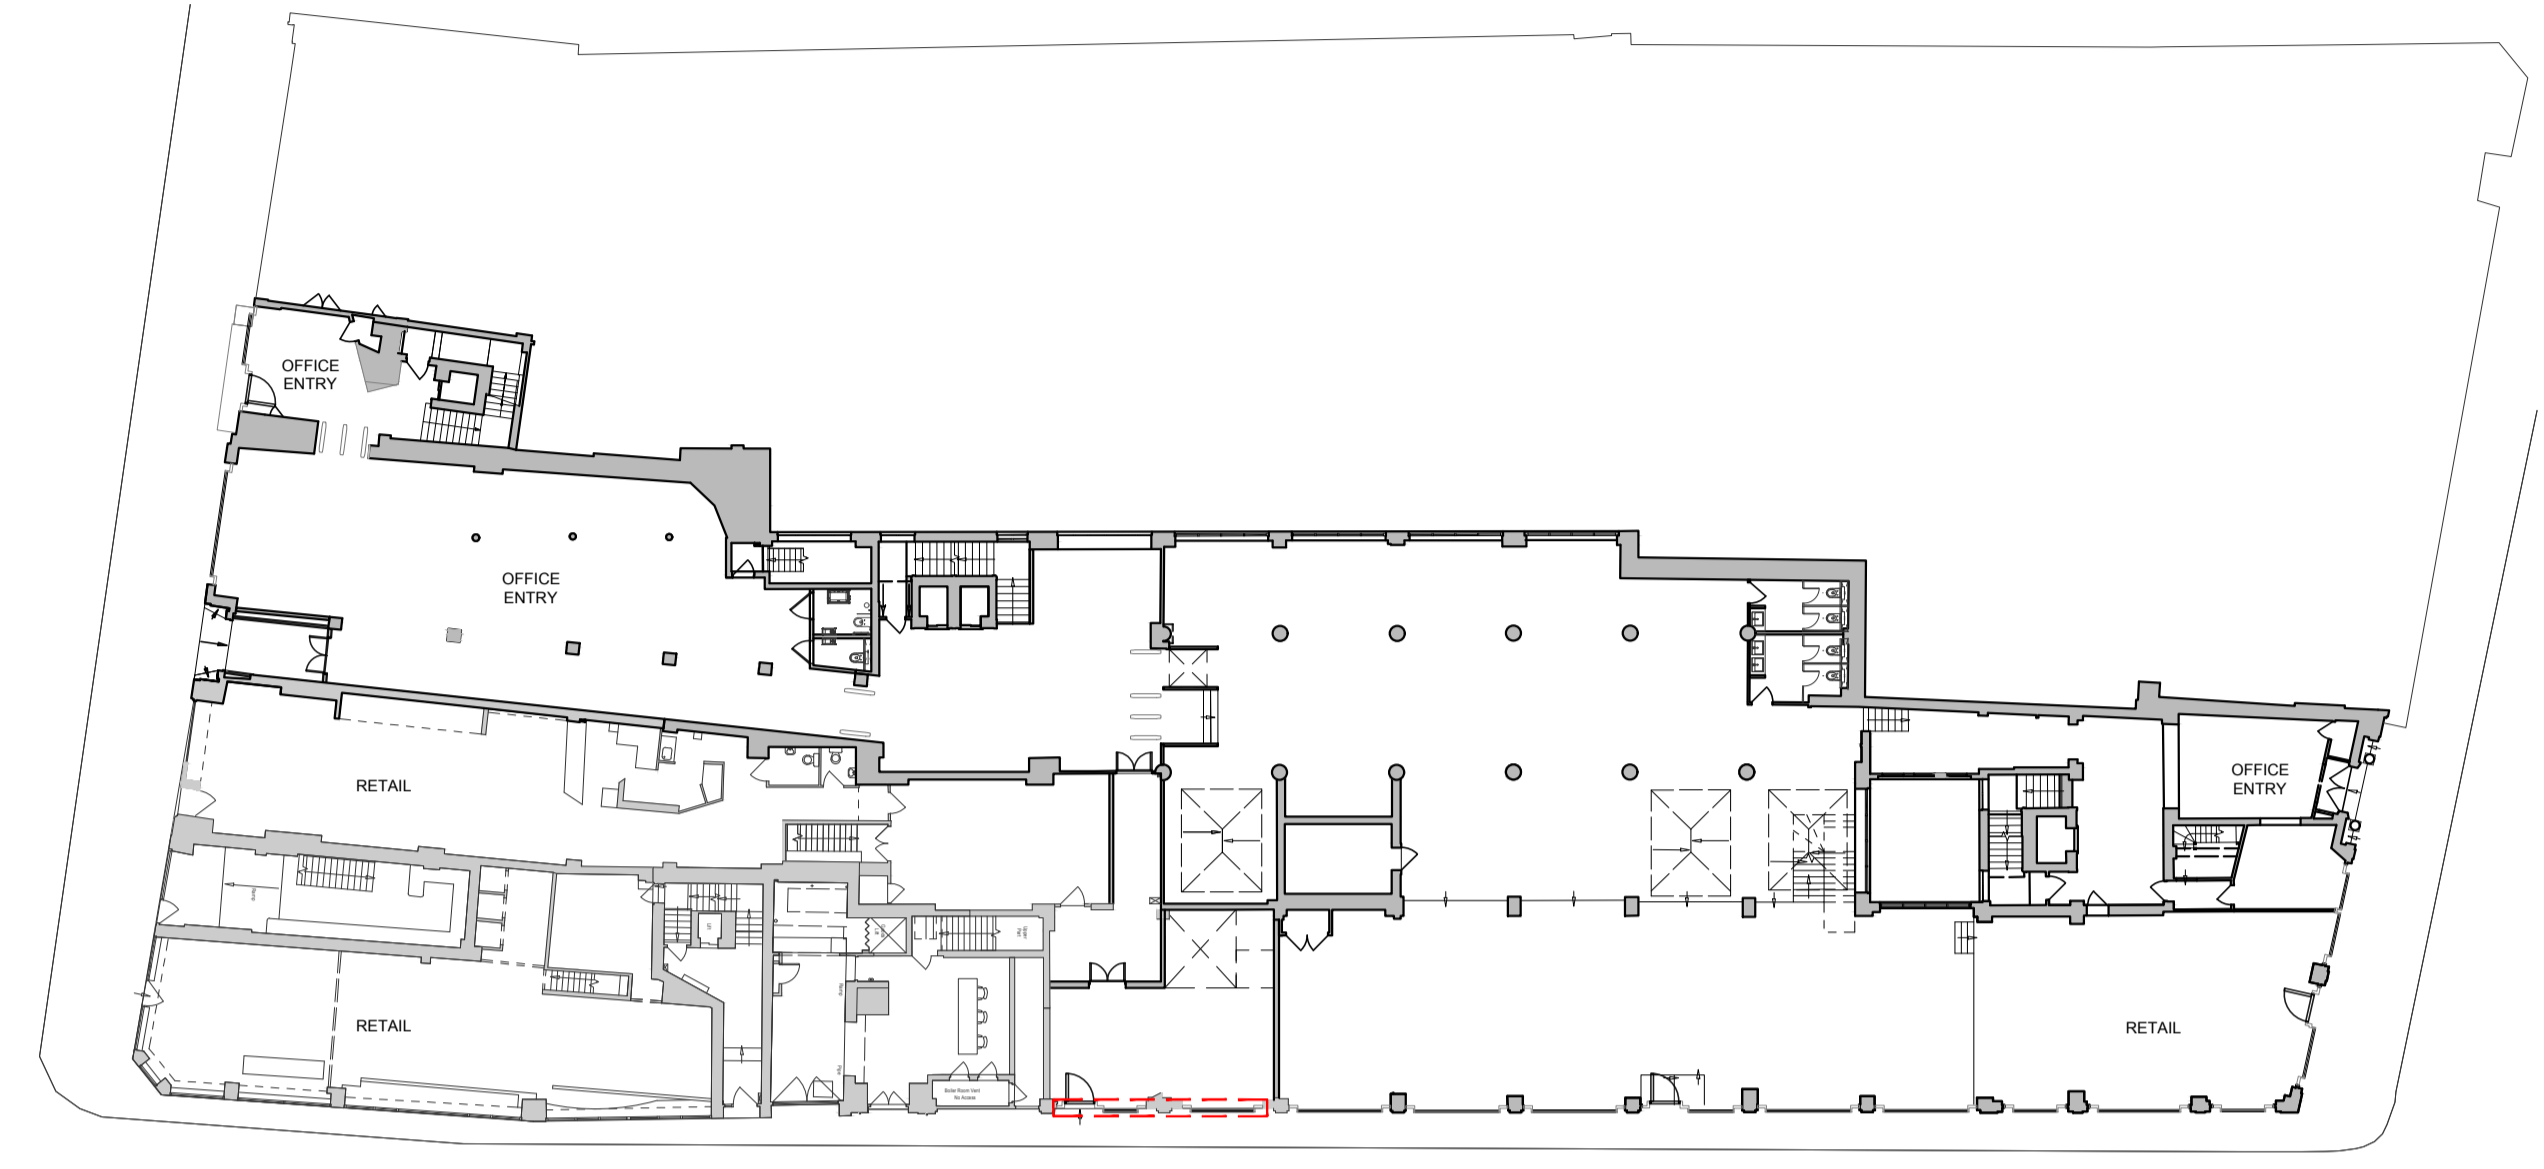


SCALE 1:20 @ A1

**DRAWING NOTES:**  
 All dimensions to be checked on site prior to commencement of any works, and/or preparation of any shop drawings.  
 Sizes of and dimensions to any structural elements are indicative only. See structural engineers drawings for actual sizes/dimensions.  
 Sizes of and dimensions to any service elements are indicative only. See service engineers drawings for actual sizes and dimensions.  
 This drawing to be read in conjunction with all other Architect's drawings, specifications and other Consultants' information.  
 All proprietary systems shown on this drawing are to be installed strictly in accordance with the Manufacturers/Suppliers recommended details.  
 Any discrepancies between information shown on this drawing and any other contract information or manufacturers/suppliers recommendations is to be brought to the attention of the Architect.  
 DO NOT SCALE FROM THIS DRAWING.

**KEY**

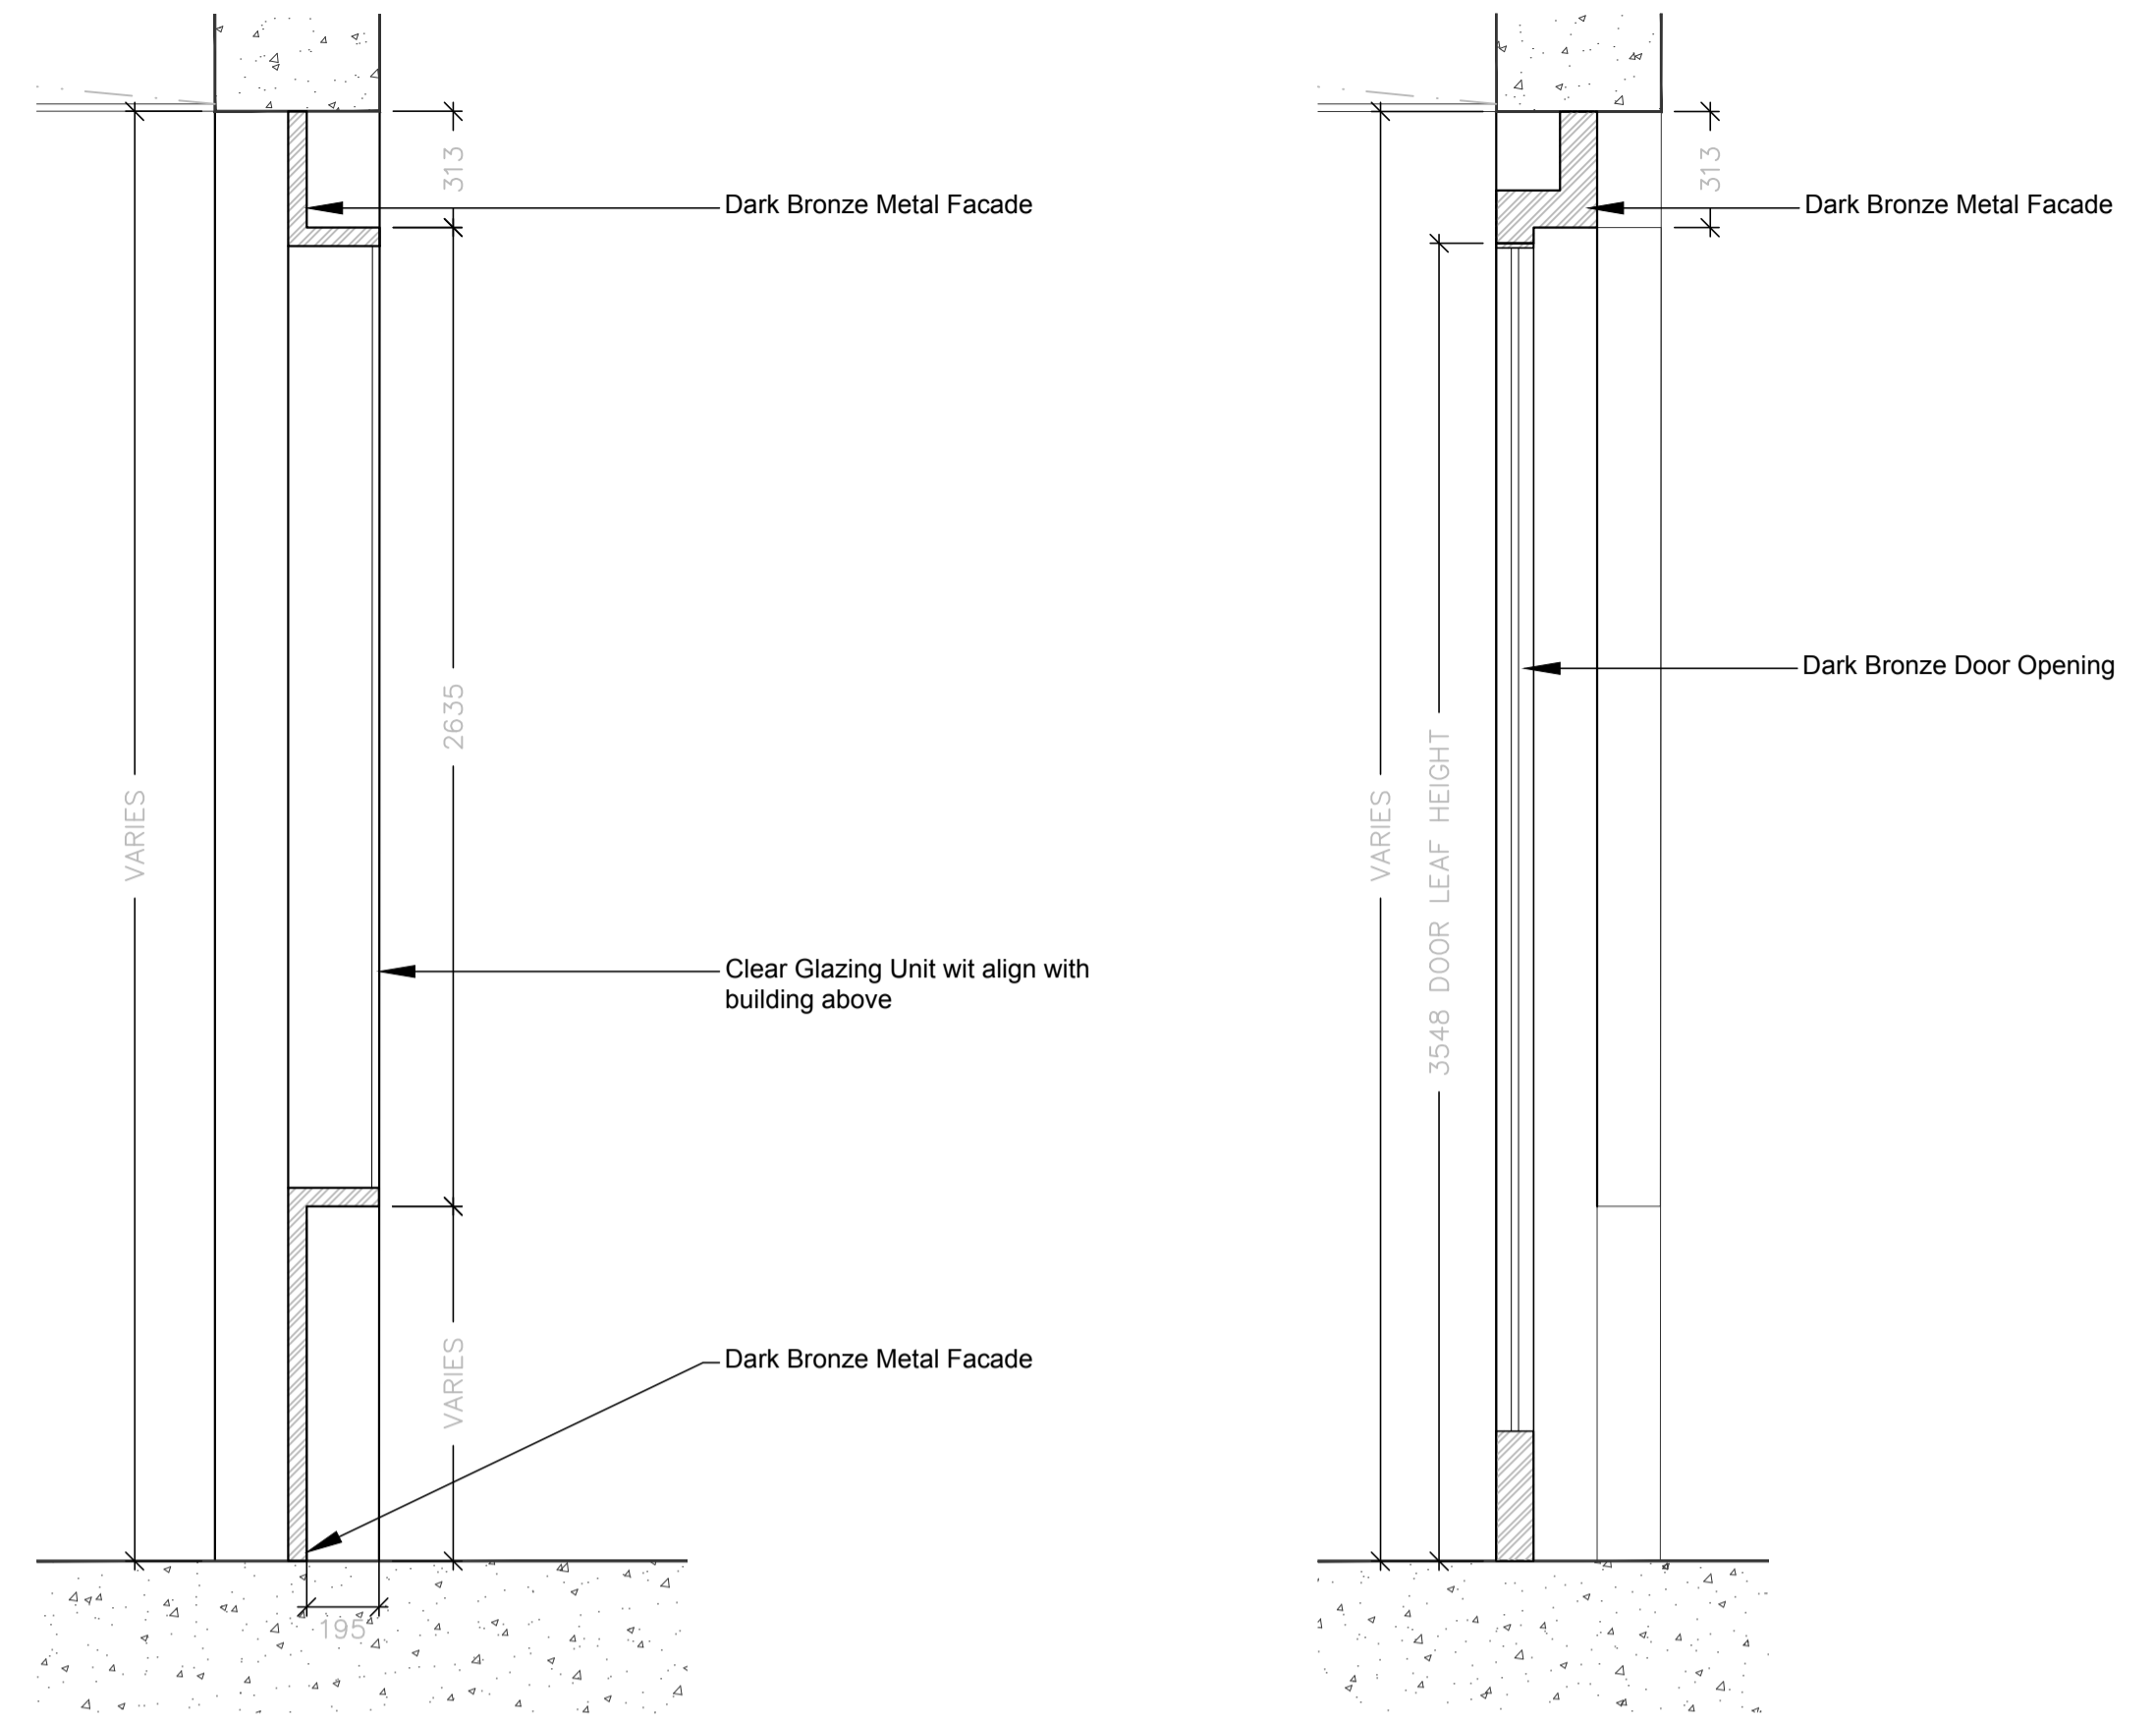

**1** TYPICAL WINDOW SECTION  
 SCALE 1:20

**2** TYPICAL DOOR SECTION  
 SCALE 1:20

- 1. Dark Bronze Metal Facade
- 2. Clear Glazing Unit to align with building above
- 3. Dark Bronze Door Opening



**3** BROWNLOW STREET - ELEVATION REFERENCE  
 SCALE 1:20

P1	05.08.22	Planning Issue	GC
REV.	DATE	NOTE	DRAWN

<b>BGY</b> BUCKLEY GRAY YEOMAN +44 20 7033 9913 BGY.CO.UK	
CLIENT	<b>SRG High Holborn Ltd</b>
PROJECT	<b>High Holborn House</b>
DRAWING	<b>Brownlow Street - Proposed Typical Sections</b>
SCALE	DATE
1:20 @ A1 (1:40 @ A3)	<b>JULY 2022</b>
DRAWING STATUS	CHECKED BY
<b>PLANNING</b>	<b>AG</b>
DWG No.	REVISION
<b>i156_GS-01</b>	<b>P1</b>