
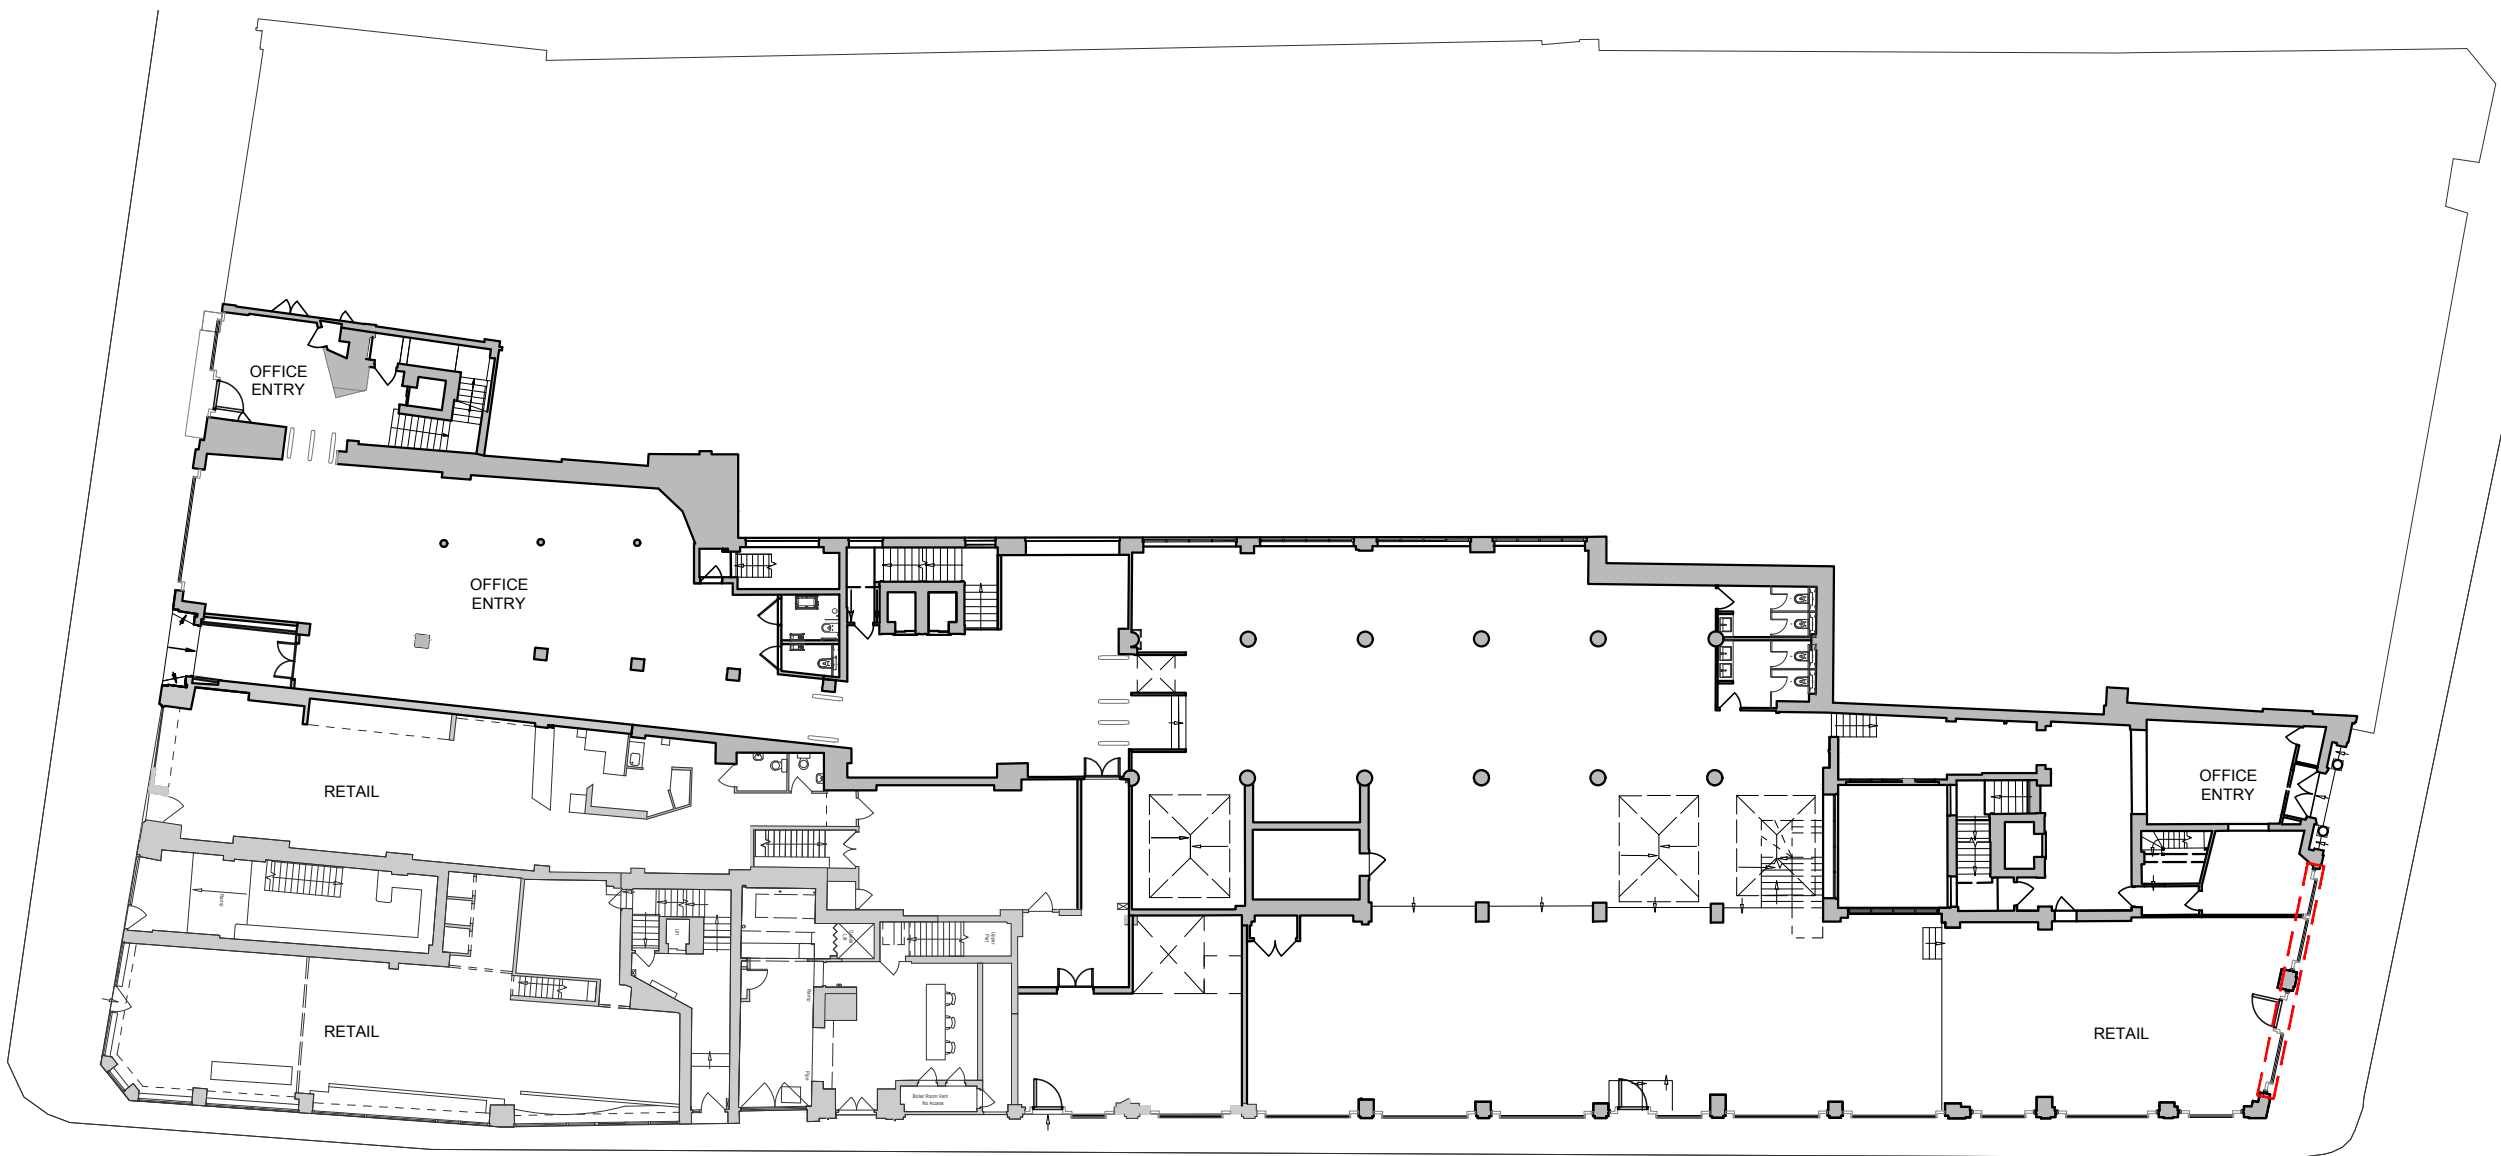
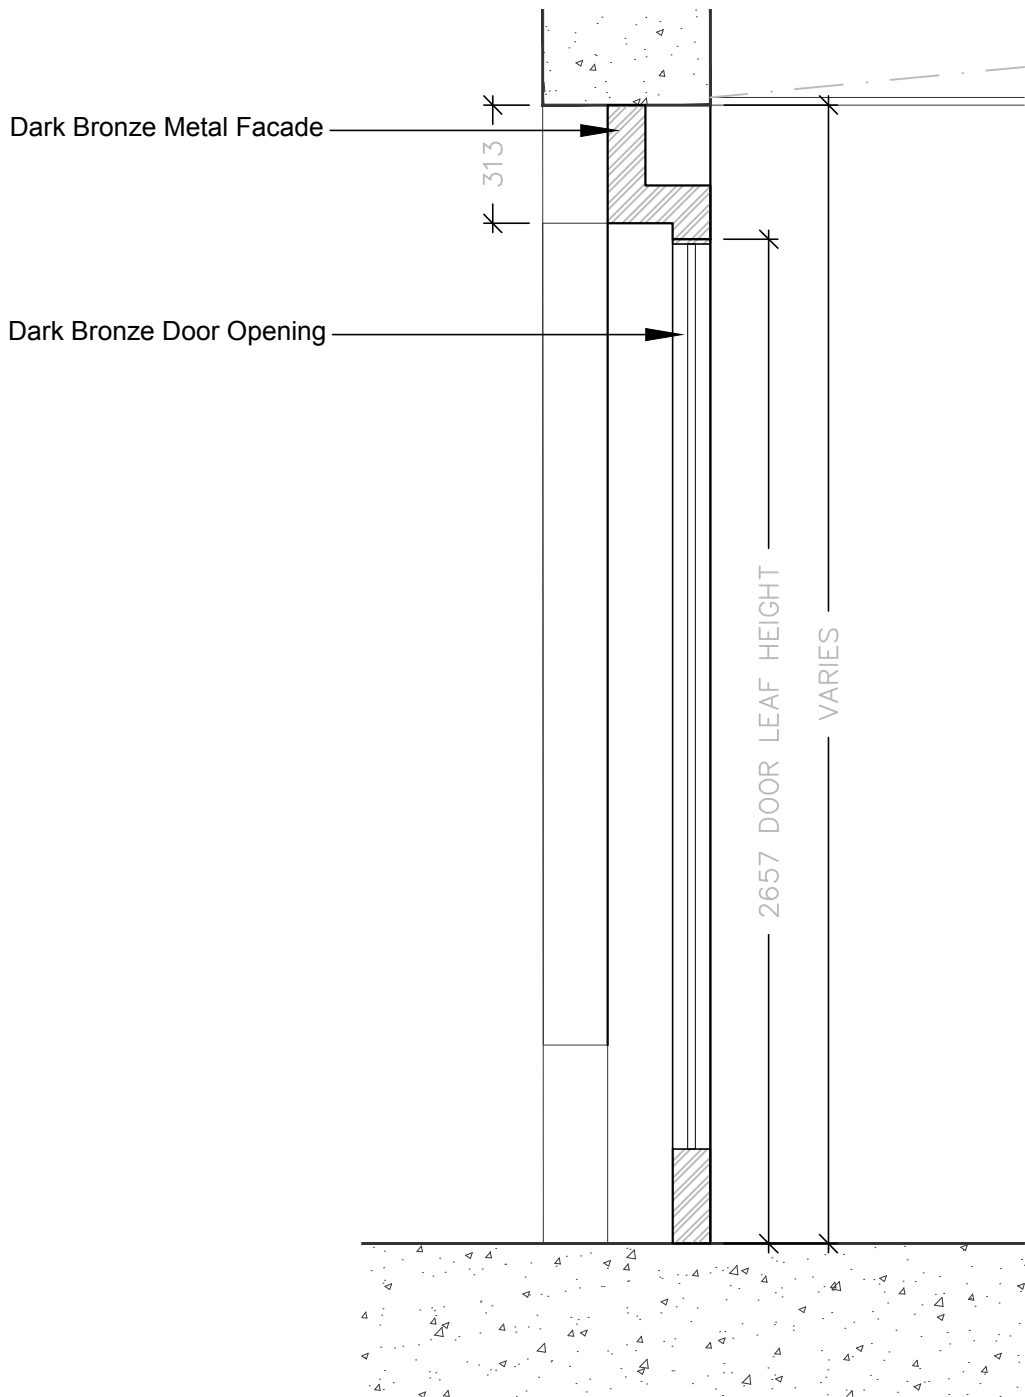



SCALE 1:20 @ A1

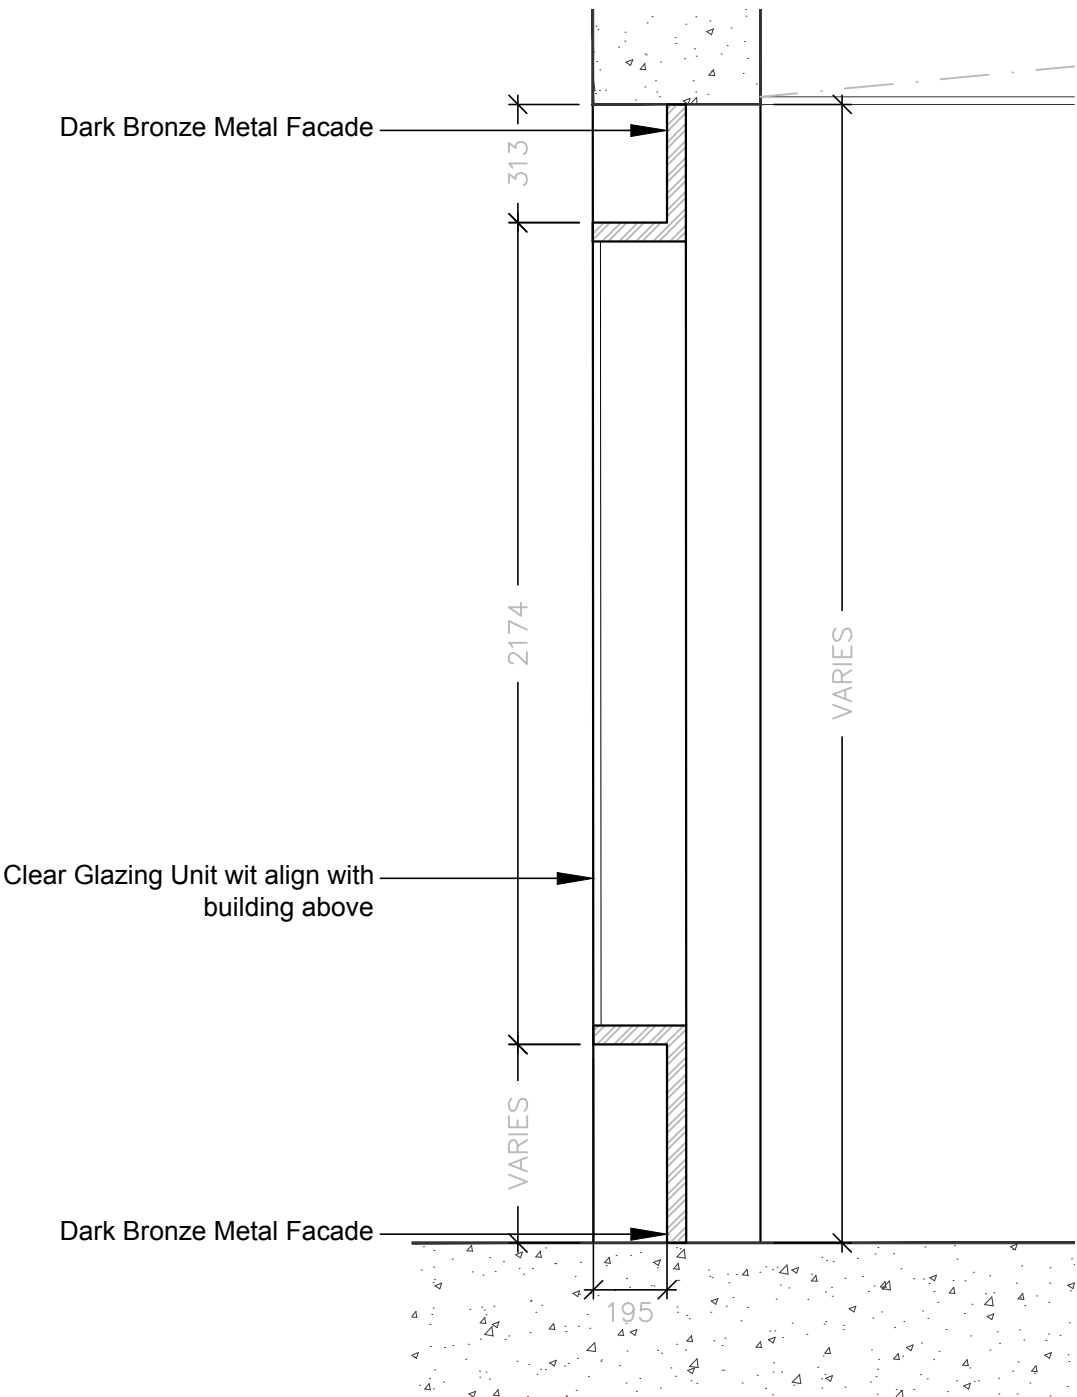

KEY

1 TYPICAL WINDOW SECTION
SCALE 1:20

2 TYPICAL DOOR SECTION
SCALE 1:20

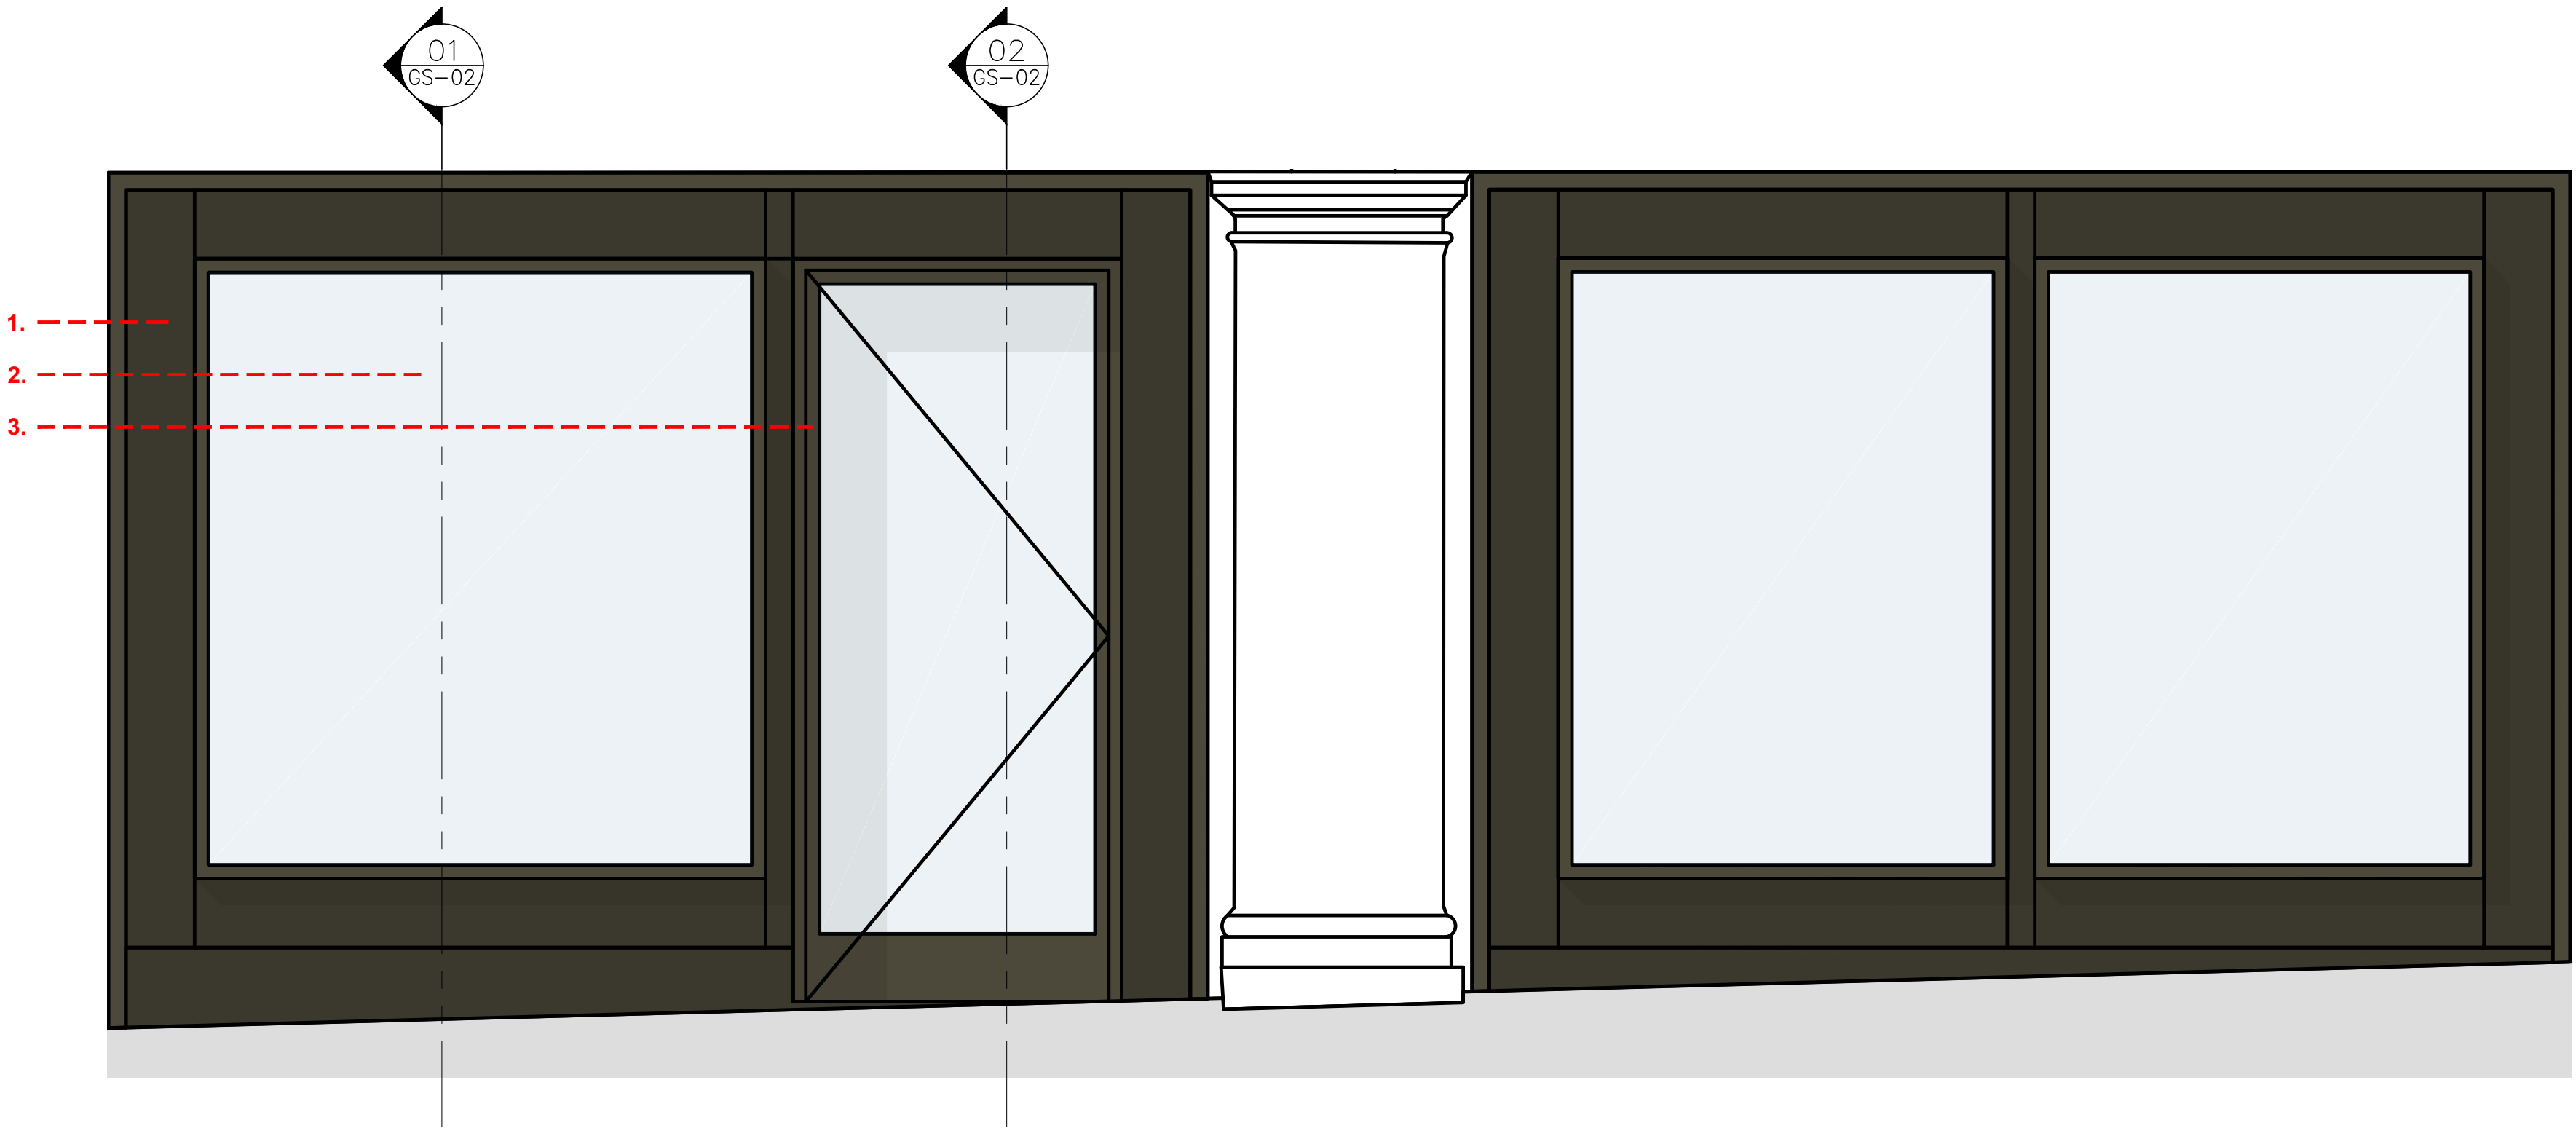

3 BEDFORD ROW - ELEVATION REFERENCE
SCALE 1:20

DRAWING NOTES:
All dimensions to be checked on site prior to commencement of any works, and/or preparation of any shop drawings.
Sizes of and dimensions to any structural elements are indicative only. See structural engineers drawings for actual sizes/dimensions.
Sizes of and dimensions to any service elements are indicative only. See service engineers drawings for actual sizes and dimensions.
This drawing to be read in conjunction with all other Architect's drawings, specifications and other Consultants' information.
All proprietary systems shown on this drawing are to be installed strictly in accordance with the Manufacturers/Suppliers recommended details.
Any discrepancies between information shown on this drawing and any other contract information or manufacturers/suppliers recommendations is to be brought to the attention of the Architect.
DO NOT SCALE FROM THIS DRAWING.

1. Dark Bronze Metal Facade



2. Clear Glazing Unit to align with building above



3. Dark Bronze Door Opening



P1	06.08.22	Planning Issue	GC
REV.	DATE	NOTE	DRAWN

BGY

BUCKLEY GRAY YEOMAN
+ 44 20 7033 9913
BGY.CO.UK

CLIENT
SRG High Holborn Ltd

PROJECT
High Holborn House

DRAWING
**Bedford Row
- Proposed Typical Sections**

SCALE	DATE
1:20 @ A1 (1:40 @ A3)	JULY 2022

DRAWING STATUS	CHECKED BY
PLANNING	AG

DWG No.	REVISION
i156_GS-02	P1