



**WOLFF ARCHITECTS**

London 16 Lambton Place Notting Hill  
London W11 2SH  
T +44 (0)20 7229 3125



Oxford Chandos Yard 83 Bicester Road  
Long Crendon HP18 9EE  
T +44 (0)1844 203310

W www.wolffarchitects.co.uk  
E info@wolffarchitects.co.uk


This drawing is protected under Copyright and at no time should any portion be reproduced or copied without the permission of the Architect (Design Copyright Act 1968). It must not be used for purposes other than that for which it is provided. It is supplied without liability for any errors or omissions. All dimensions to be checked on site.

**KEY**

	existing
	new demolition
	Previously approved demolition with full planning permission ref: 2019/0149/P

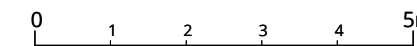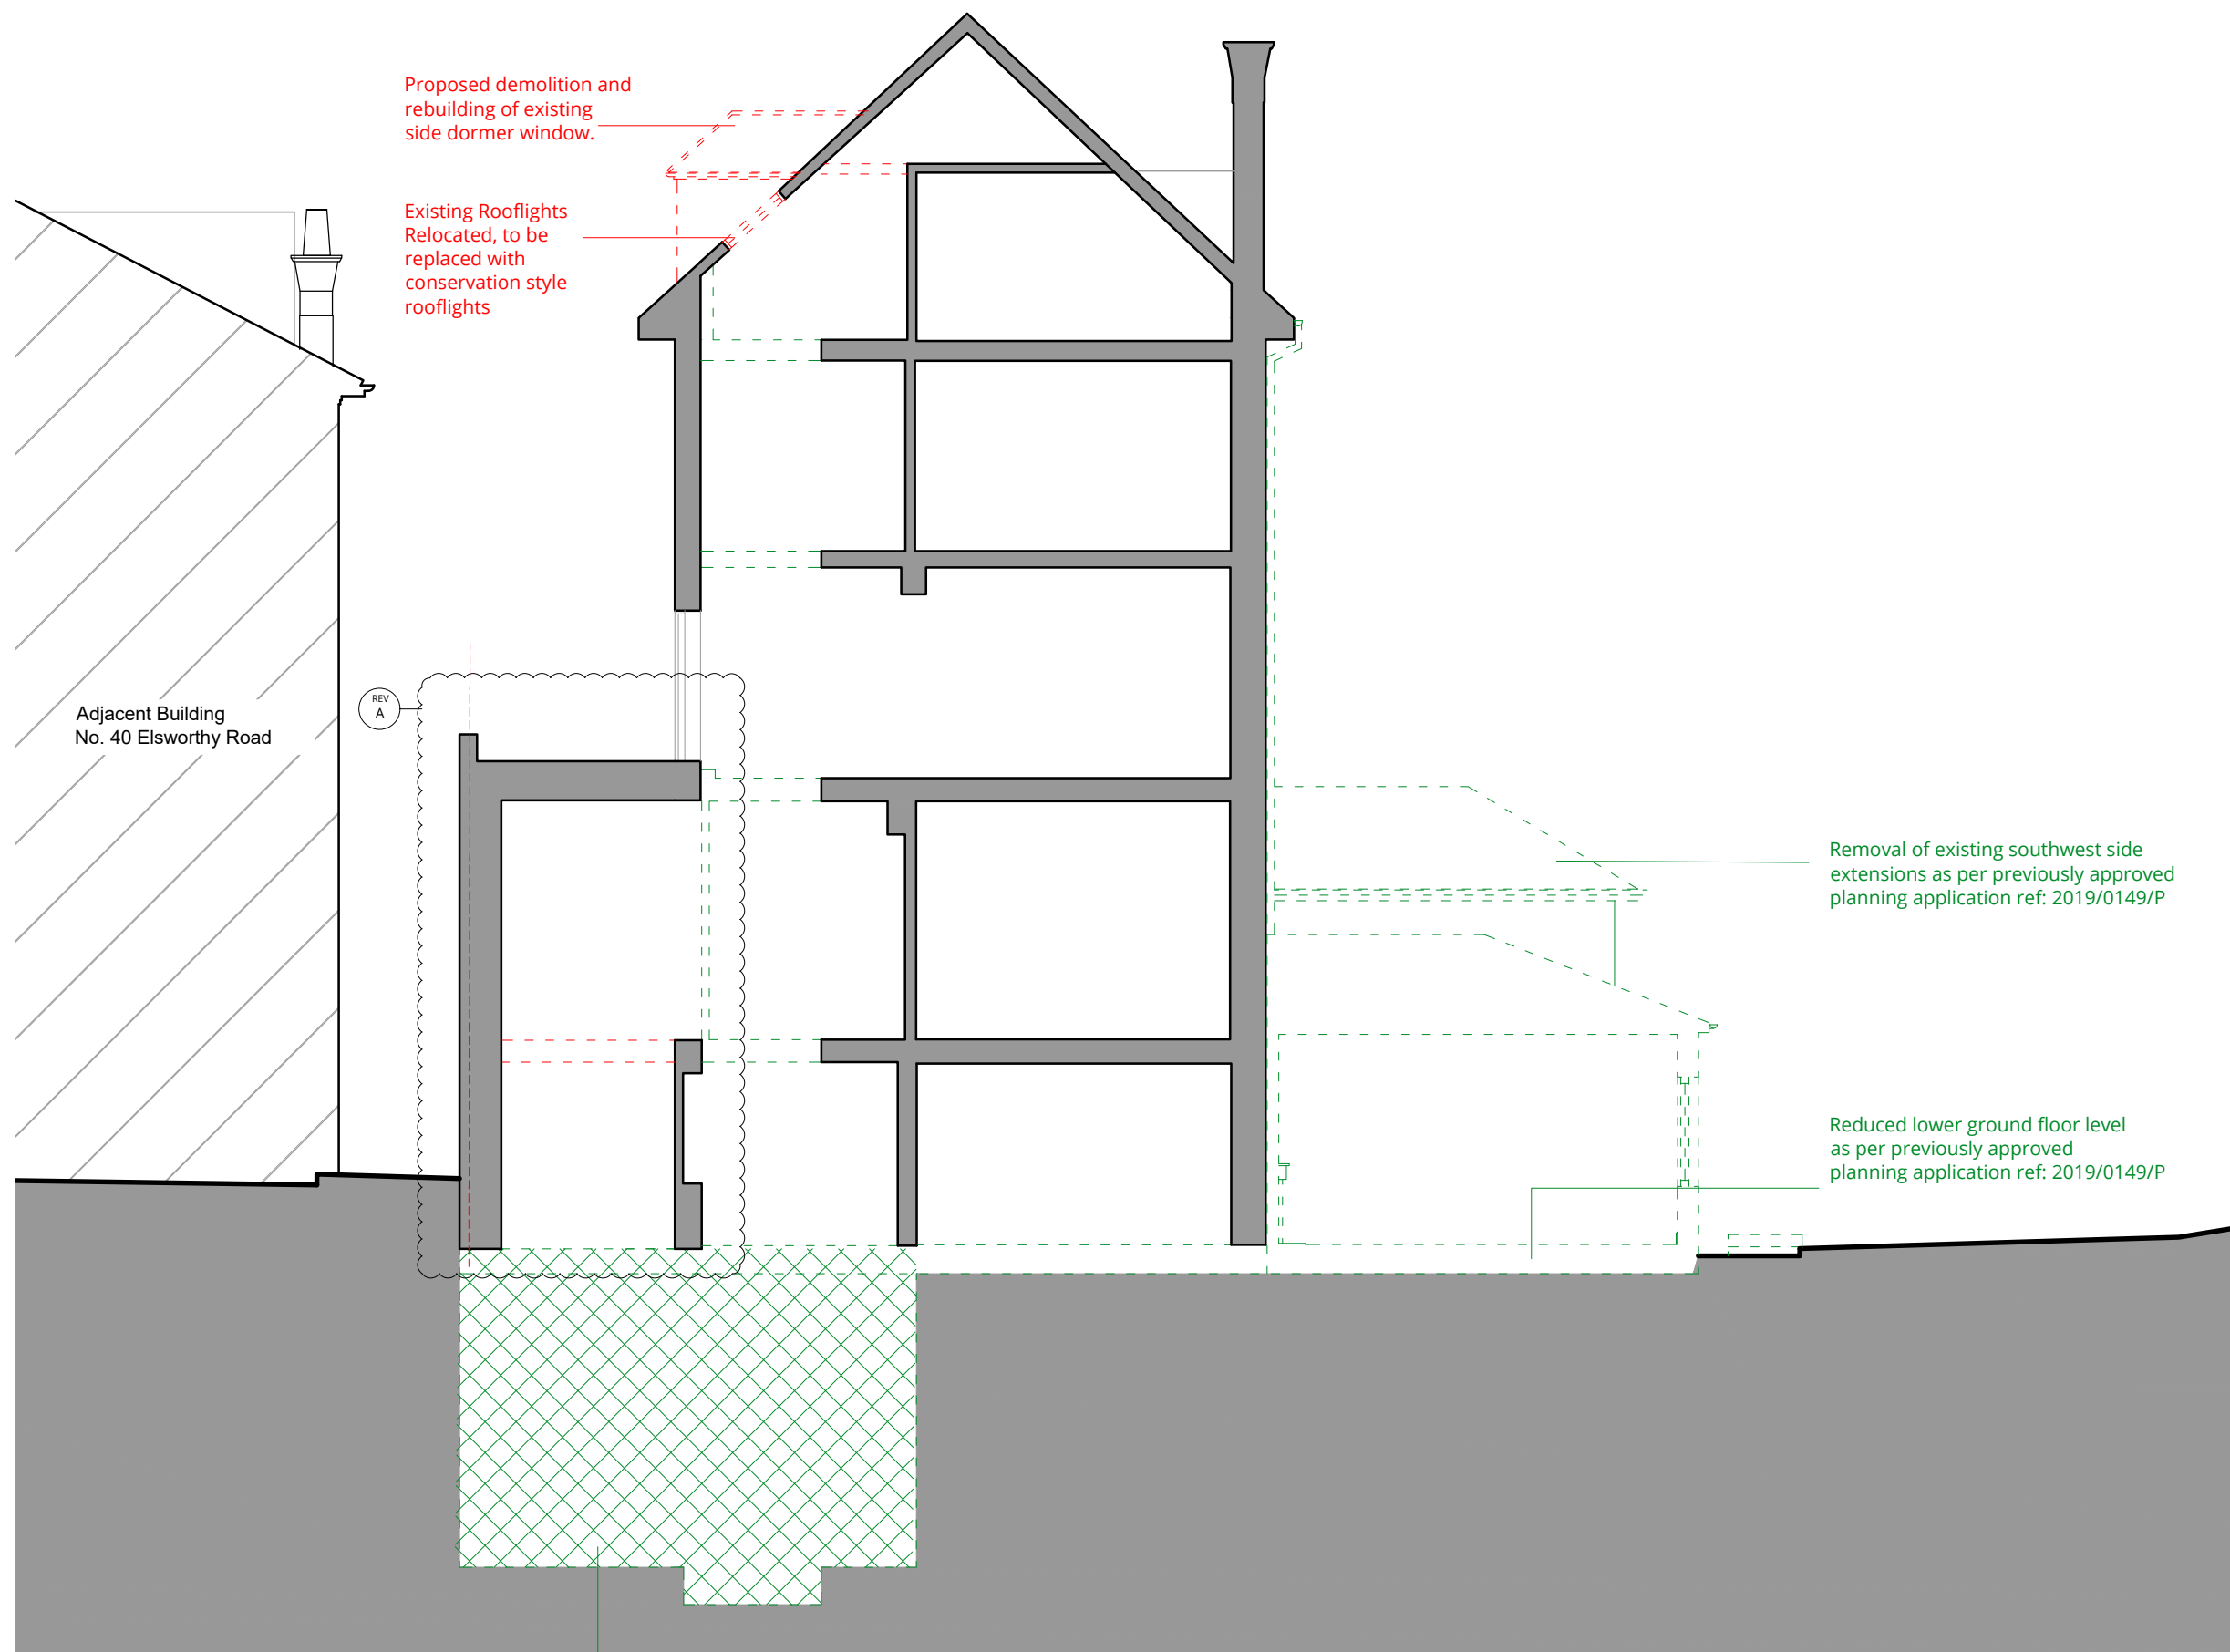

A	Existing flank party wall retained	21.07.22
0	First Issue.	28.03.22
Rev.	Description	Date

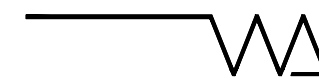

Project Title  
42 Elsworthy Road  
London NW3 3DL

Drawing Title  
**Demolition  
Section EE**

Status  
**PLANNING**

Drawn by	Checked by	Scale
AW	NP	1:100 @ A3

Project No.	Work Stage	Dwg. No.	Rev.
2164	PL	138	A

DEMOLITION SECTION E - E