
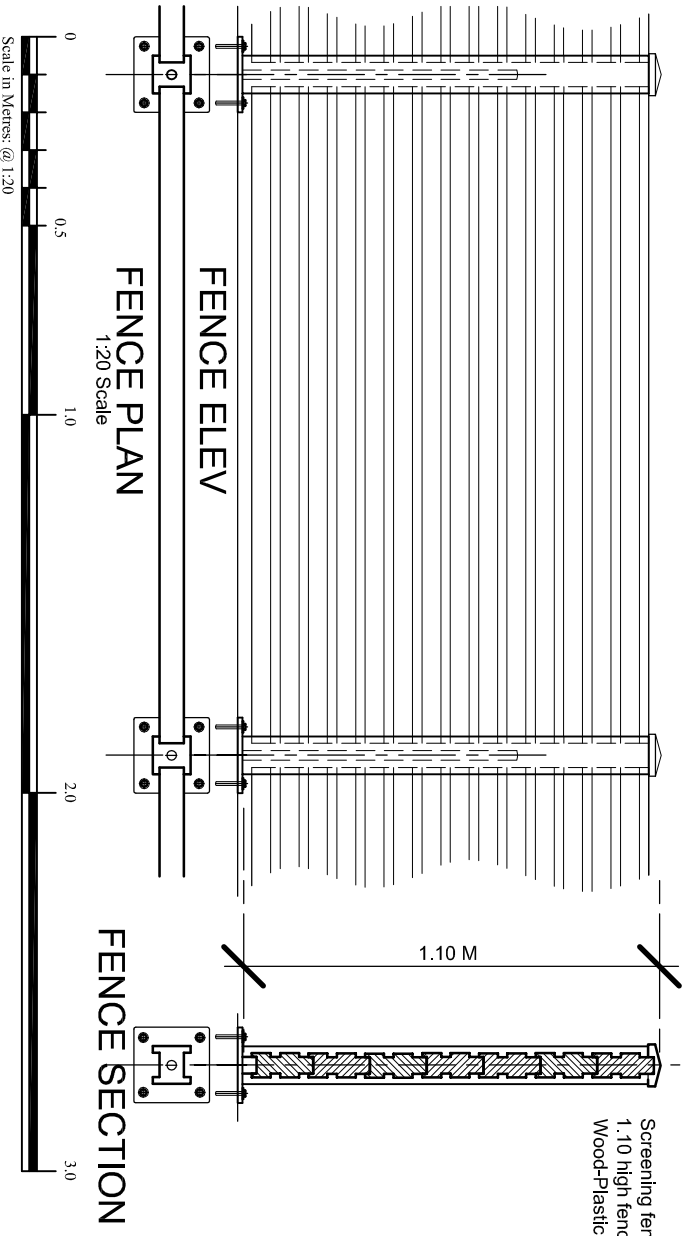


Screening fence by Ecospace Ltd.
1.10 high fence panels of:-
Wood-Plastic composite system

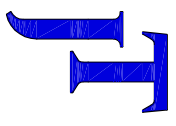

Project: PROPOSED REFURBISHMENT OF 8 CAMDEN MEWS, CAMDEN, NW1 9DA			
Drawing Title: SE & NE ELEVATION AS PROPOSED (Planning Officer)			
Drawn: JT	Date: AUGUST 2022	Scale: 1:20 & 1:100 @ A4	Drawing No. 21 382 22
			
JOHN TURNER Plan & Design 11 The Weavers Old Mill Lane Old Town Swindon SN3 1SE Tel: 01793 638695 Mbl: 07836 222223 Email: john.tplan@gmail.com			