


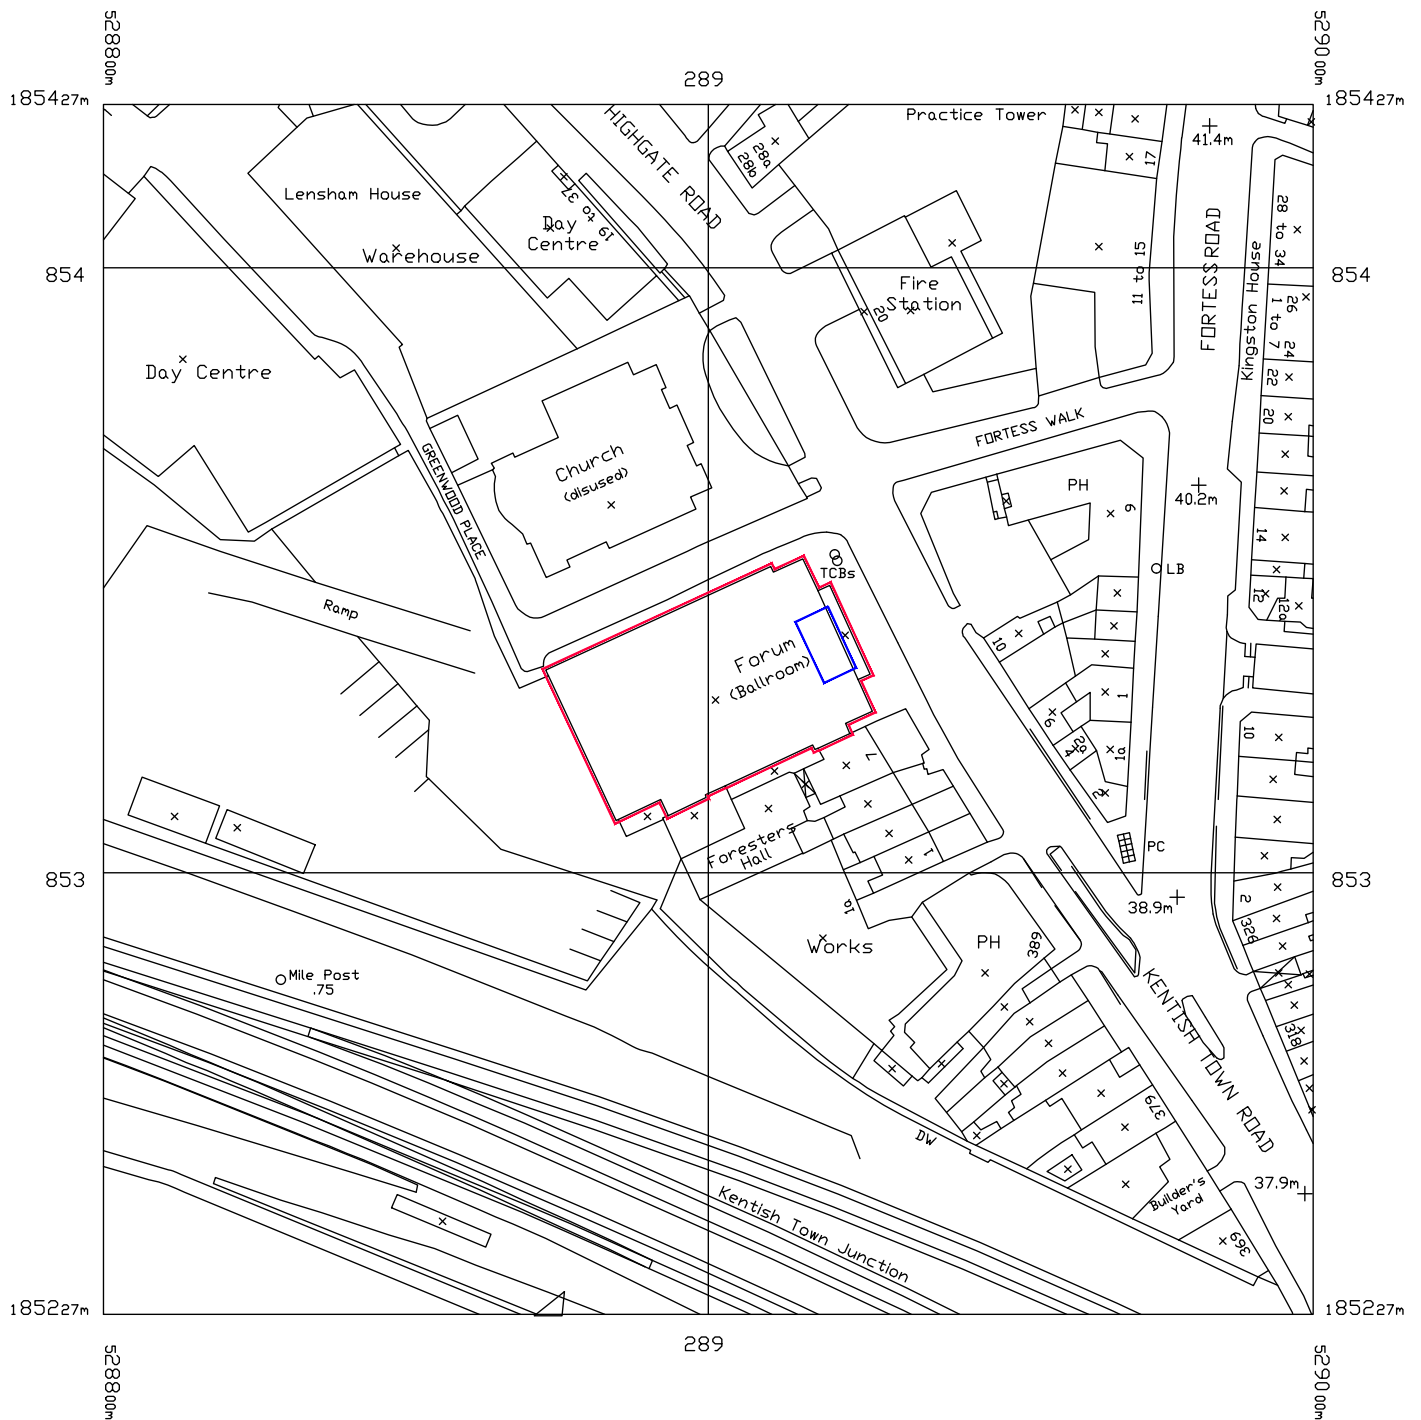

SITE LOCATION PLAN (SCALE 1:1250 AT A4)

Client



MJC
CHARTERED STRUCTURAL ENGINEERS

Project

O2 FORUM KENTISH TOWN
9-17 HIGHGATE ROAD, LONDON

Drawing Title

SITE LOCATION PLAN

Scale

AS SHOWN

Date

JUNE 22

Drawn

MF

Checked

Passed

DRG. No.

3499-101