






Revision	Date	Description
RevA	14/10/2021	No Lightwell
RevB	29/07/2022	Amendments as annotated on drawings

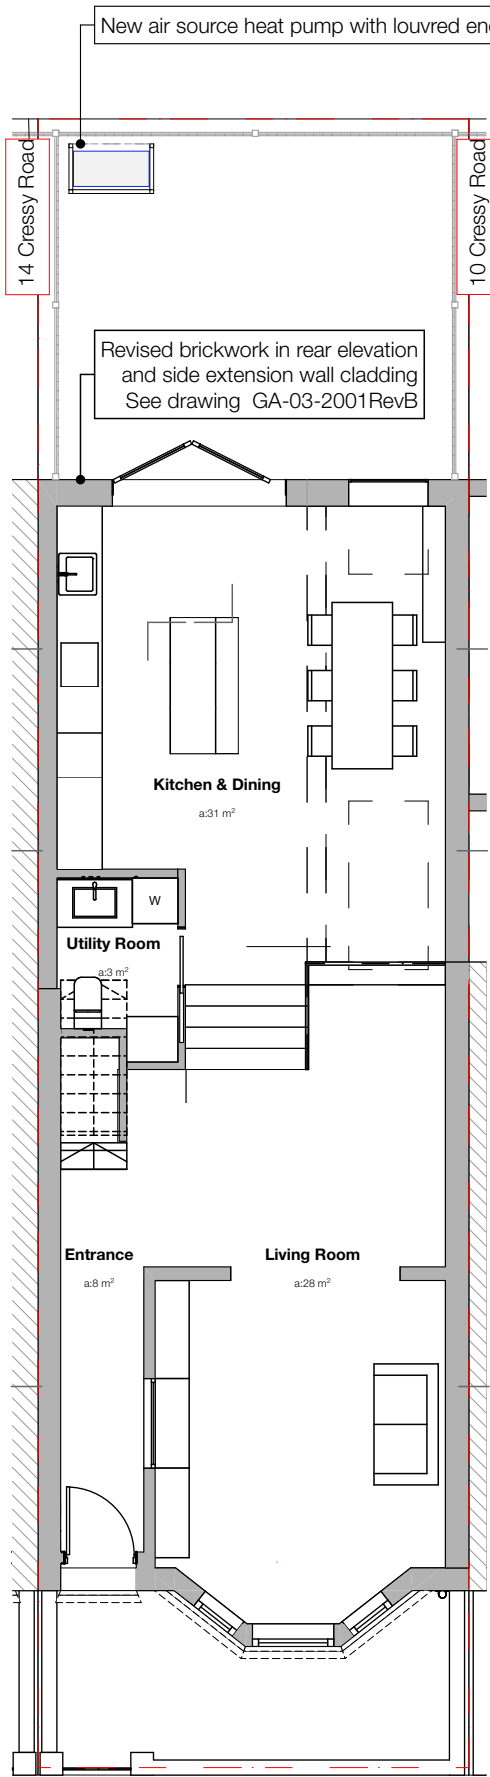


Plan 1:100

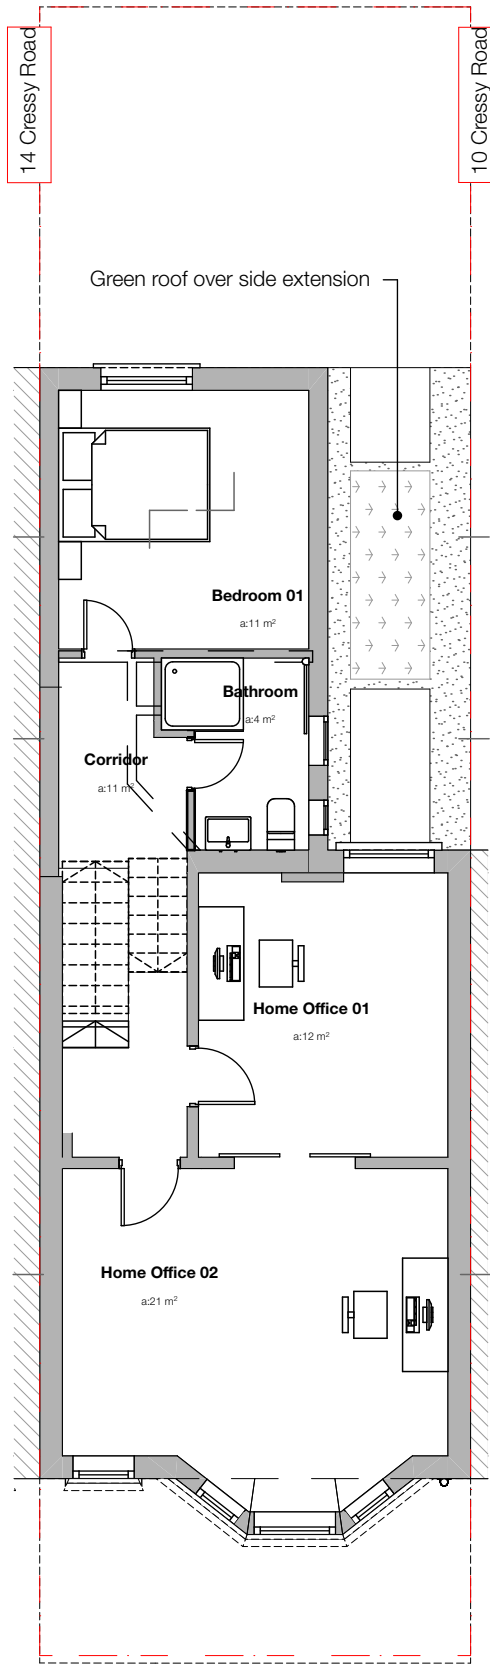


Plan 1:100

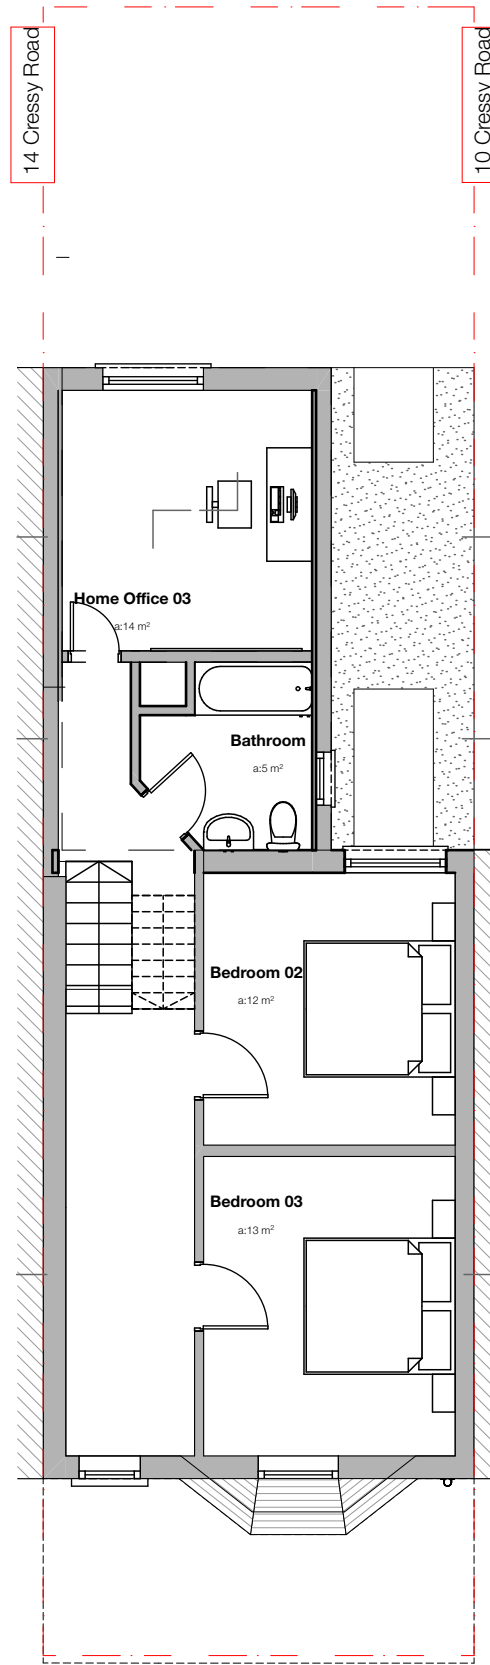

Plan 1:100

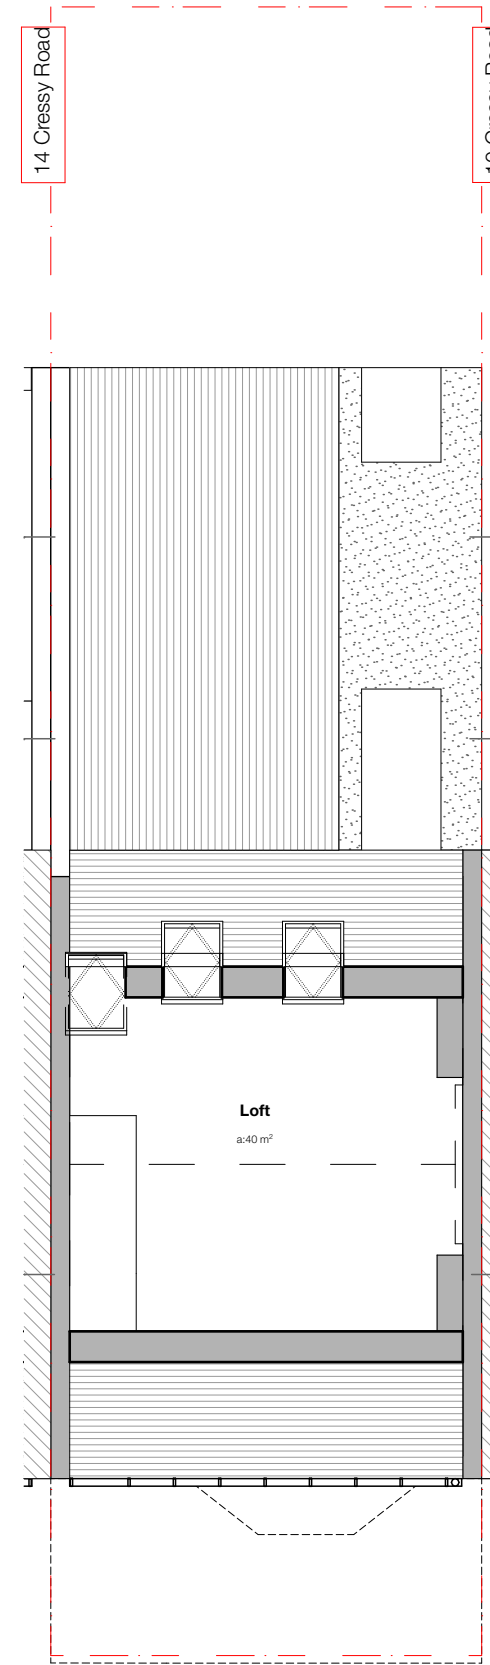

Plan 1:100

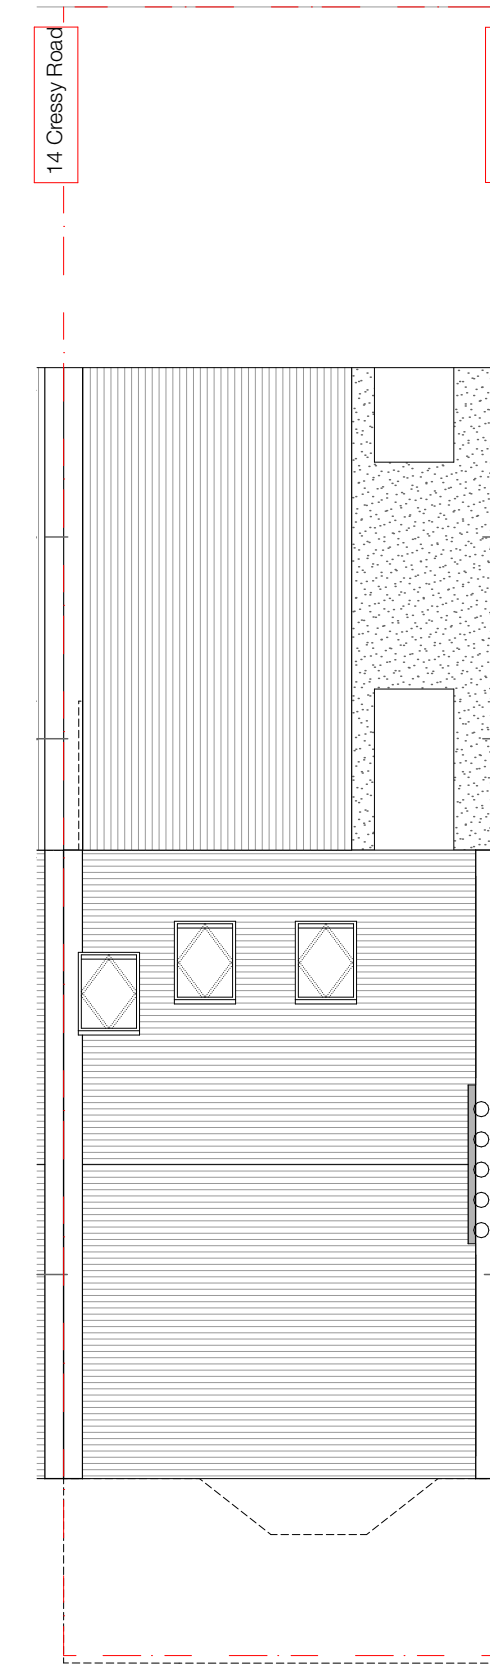

Plan 1:100



RISE