


*Proposed Part Section and Elevations 1:20*

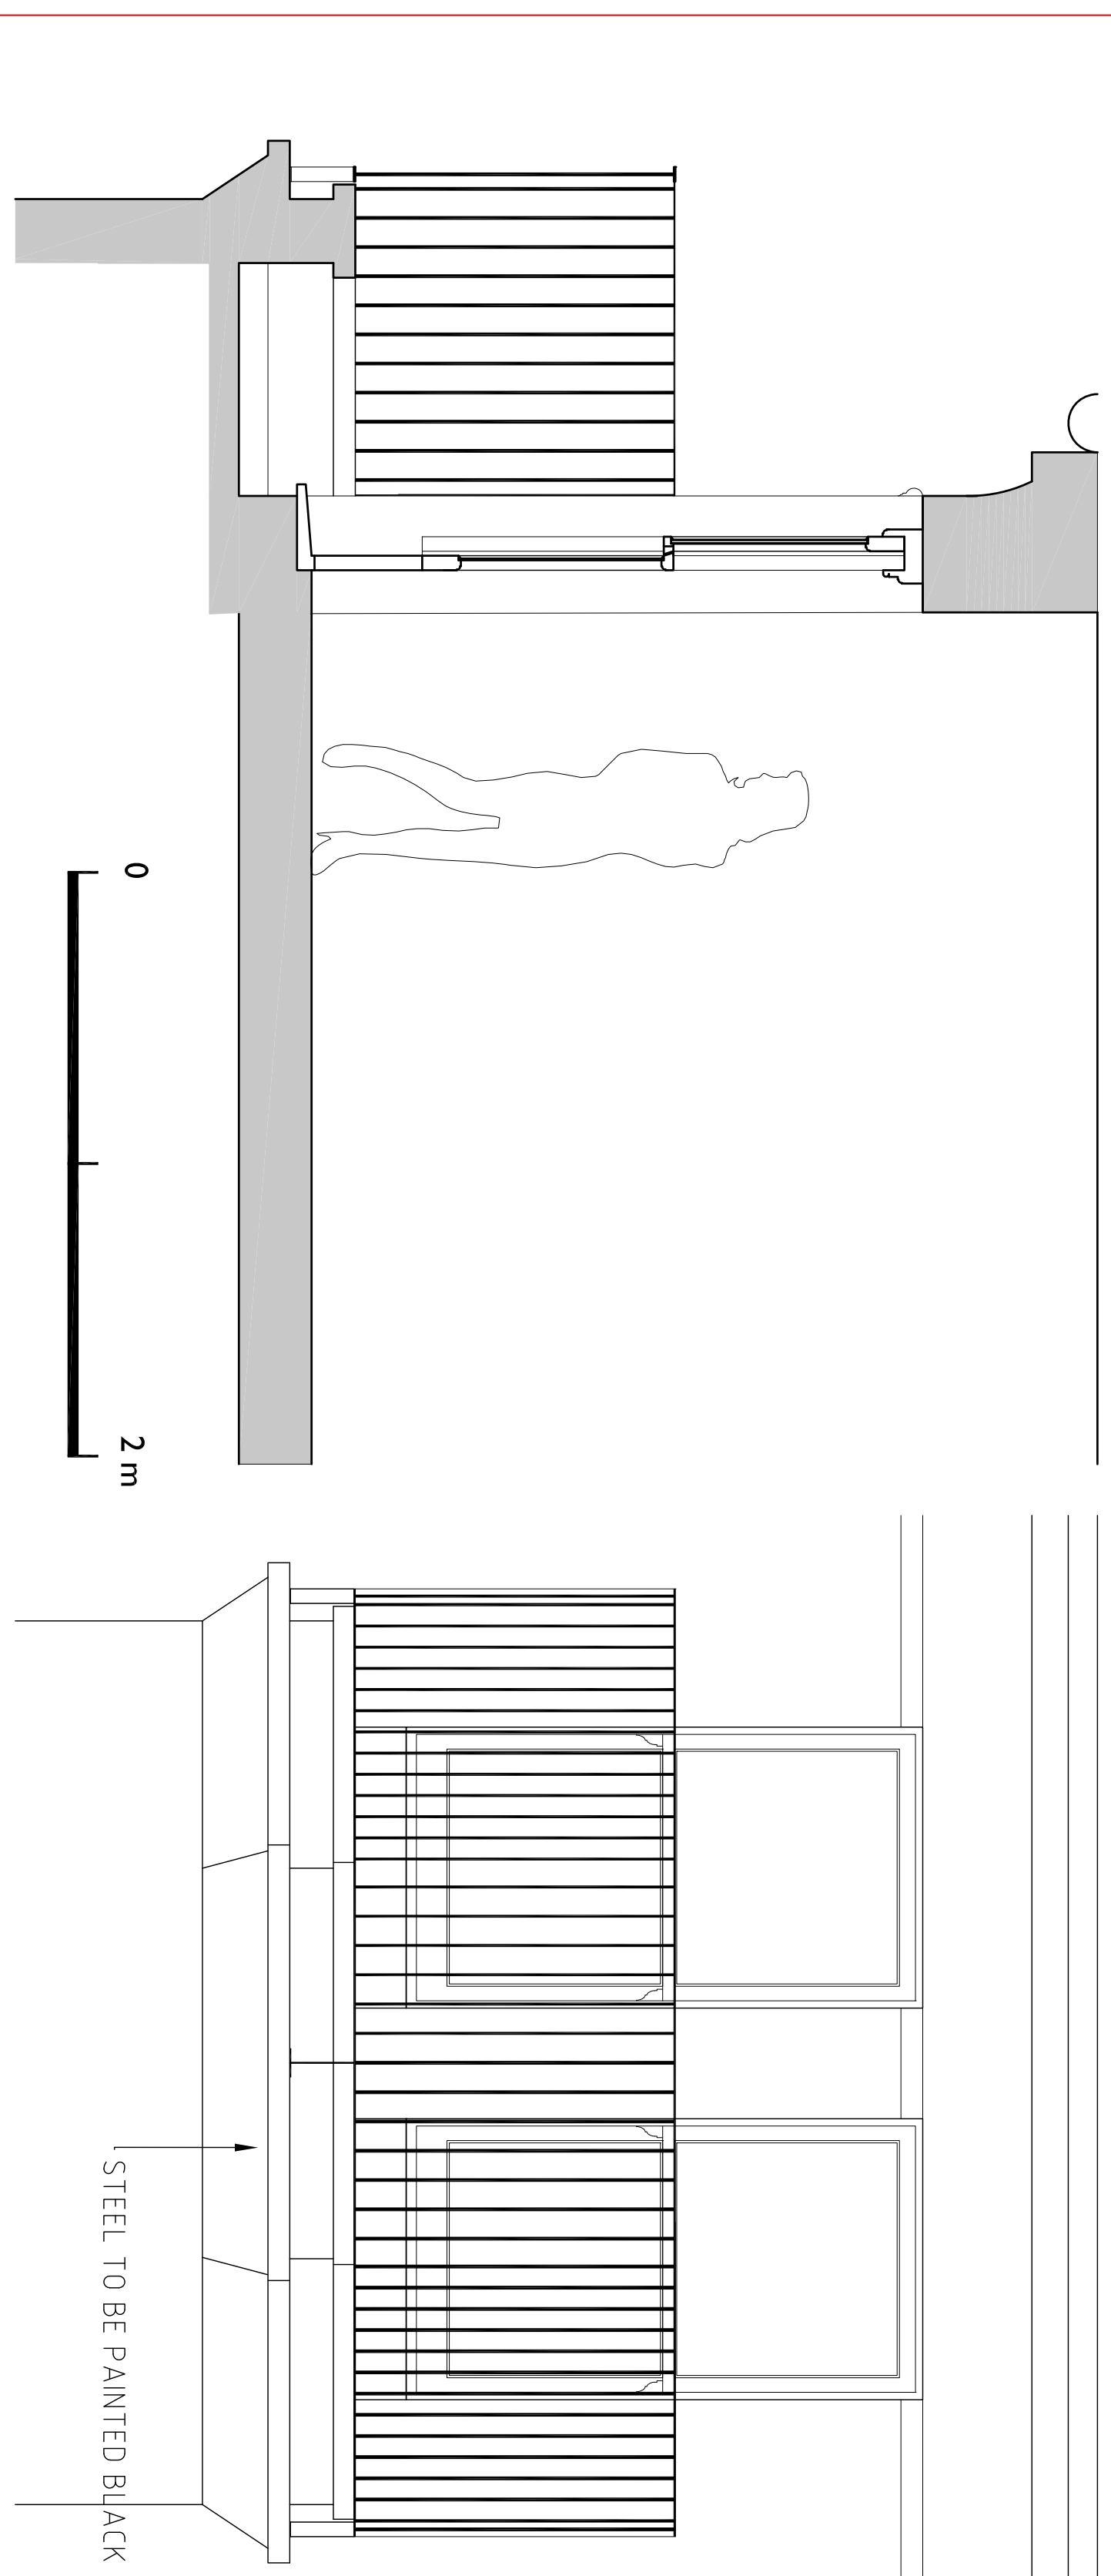


*Existing Photos*




EXISTING NEIGHBOUR'S BALCONY - PHOTO TAKEN FROM AREA OF PROPOSED BALCONY

*Existing Part Section and Elevation 1:50*

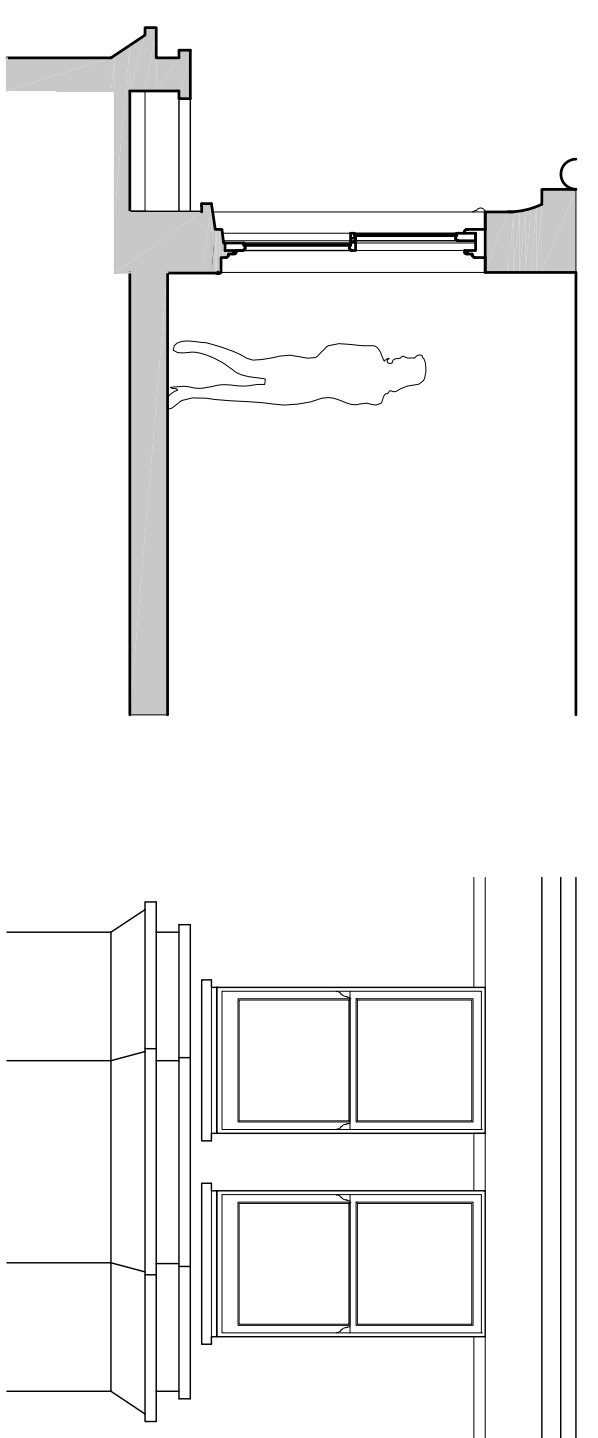


*Existing Plans 1:50*

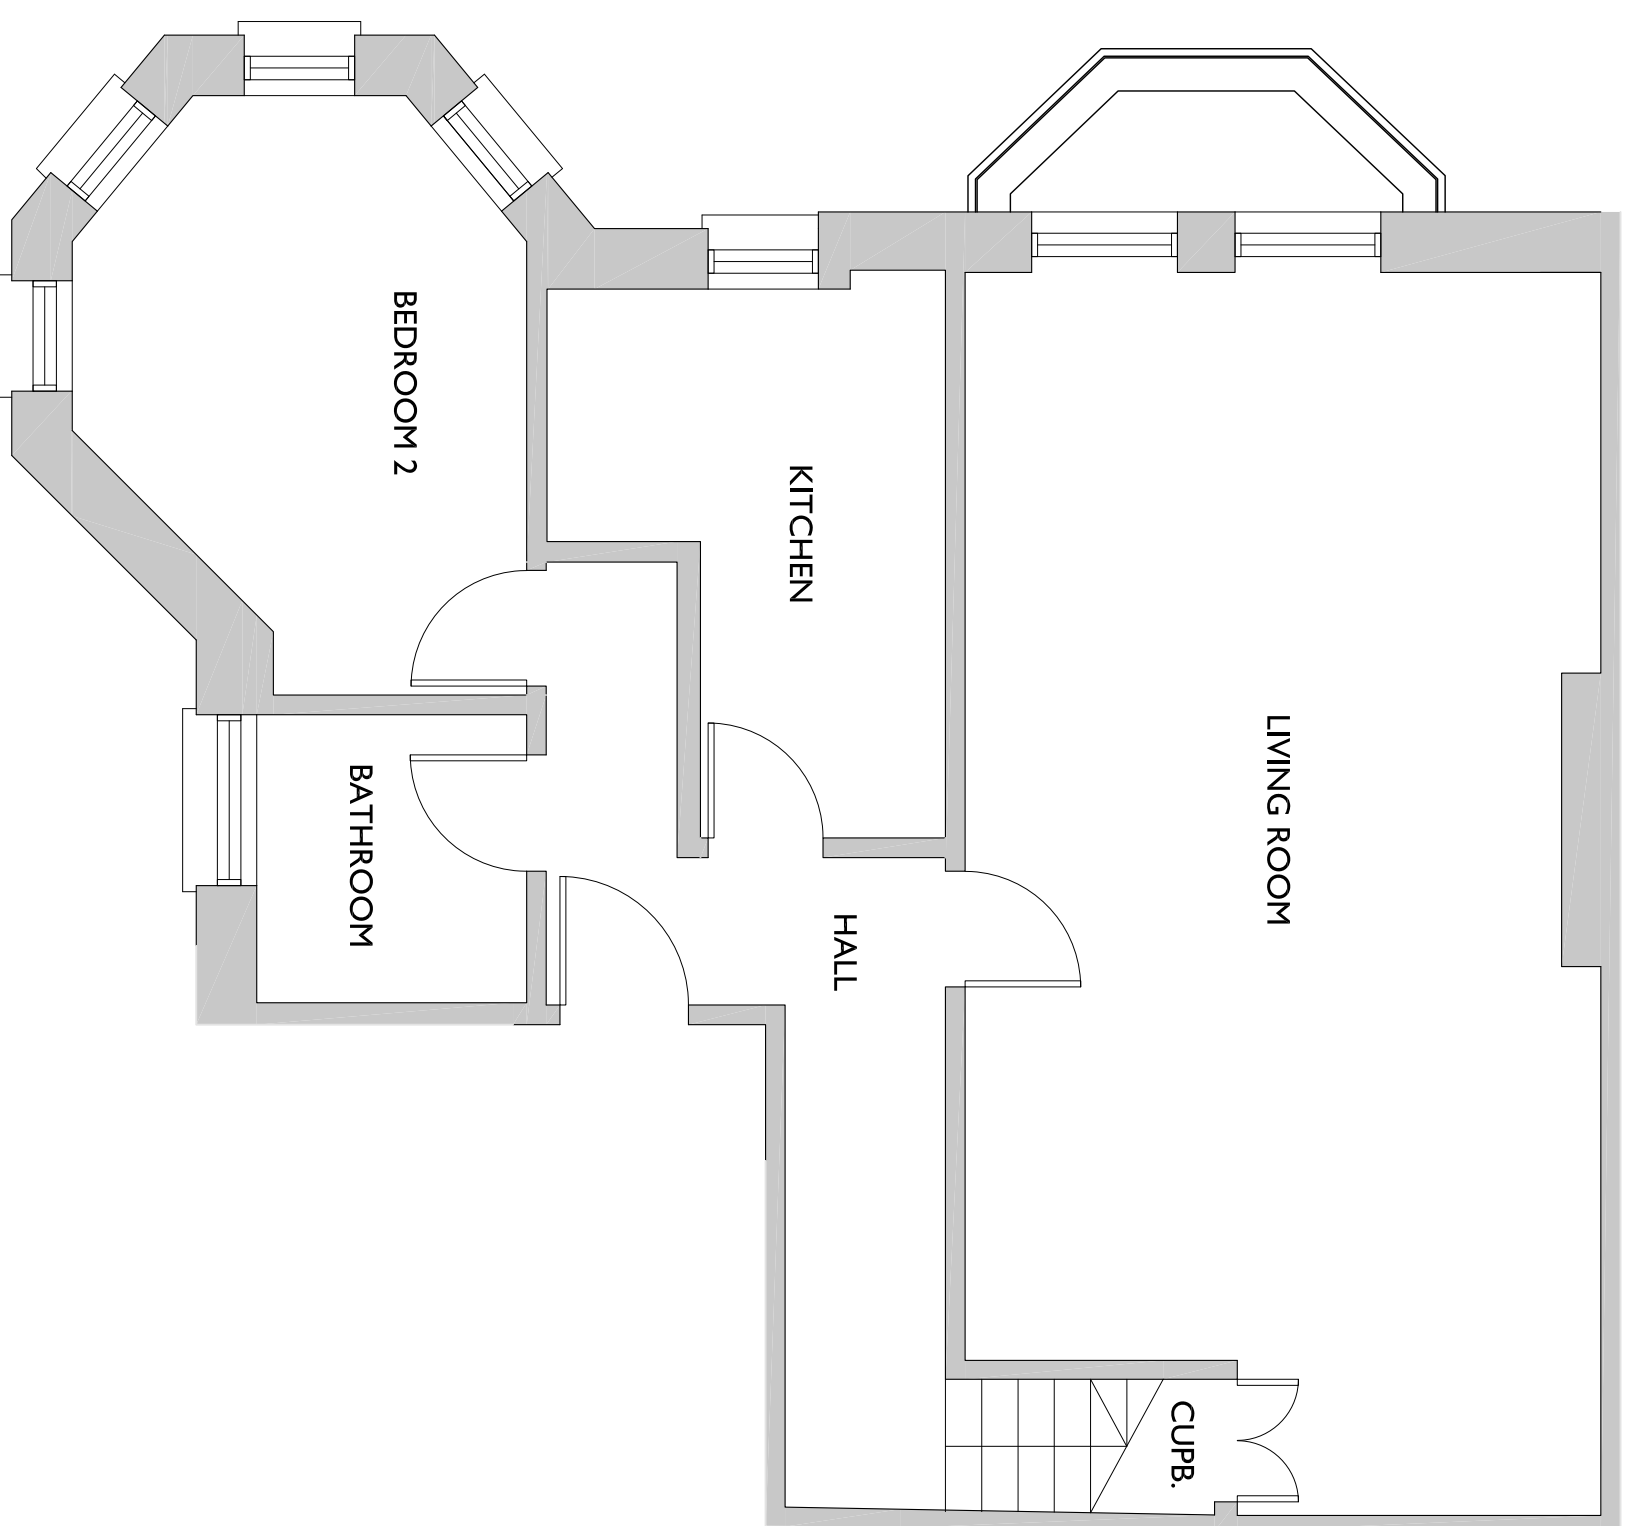


FLAT 5 2ND FLOOR - ENTRANCE FLOOR



*Proposed Plans 1:50*

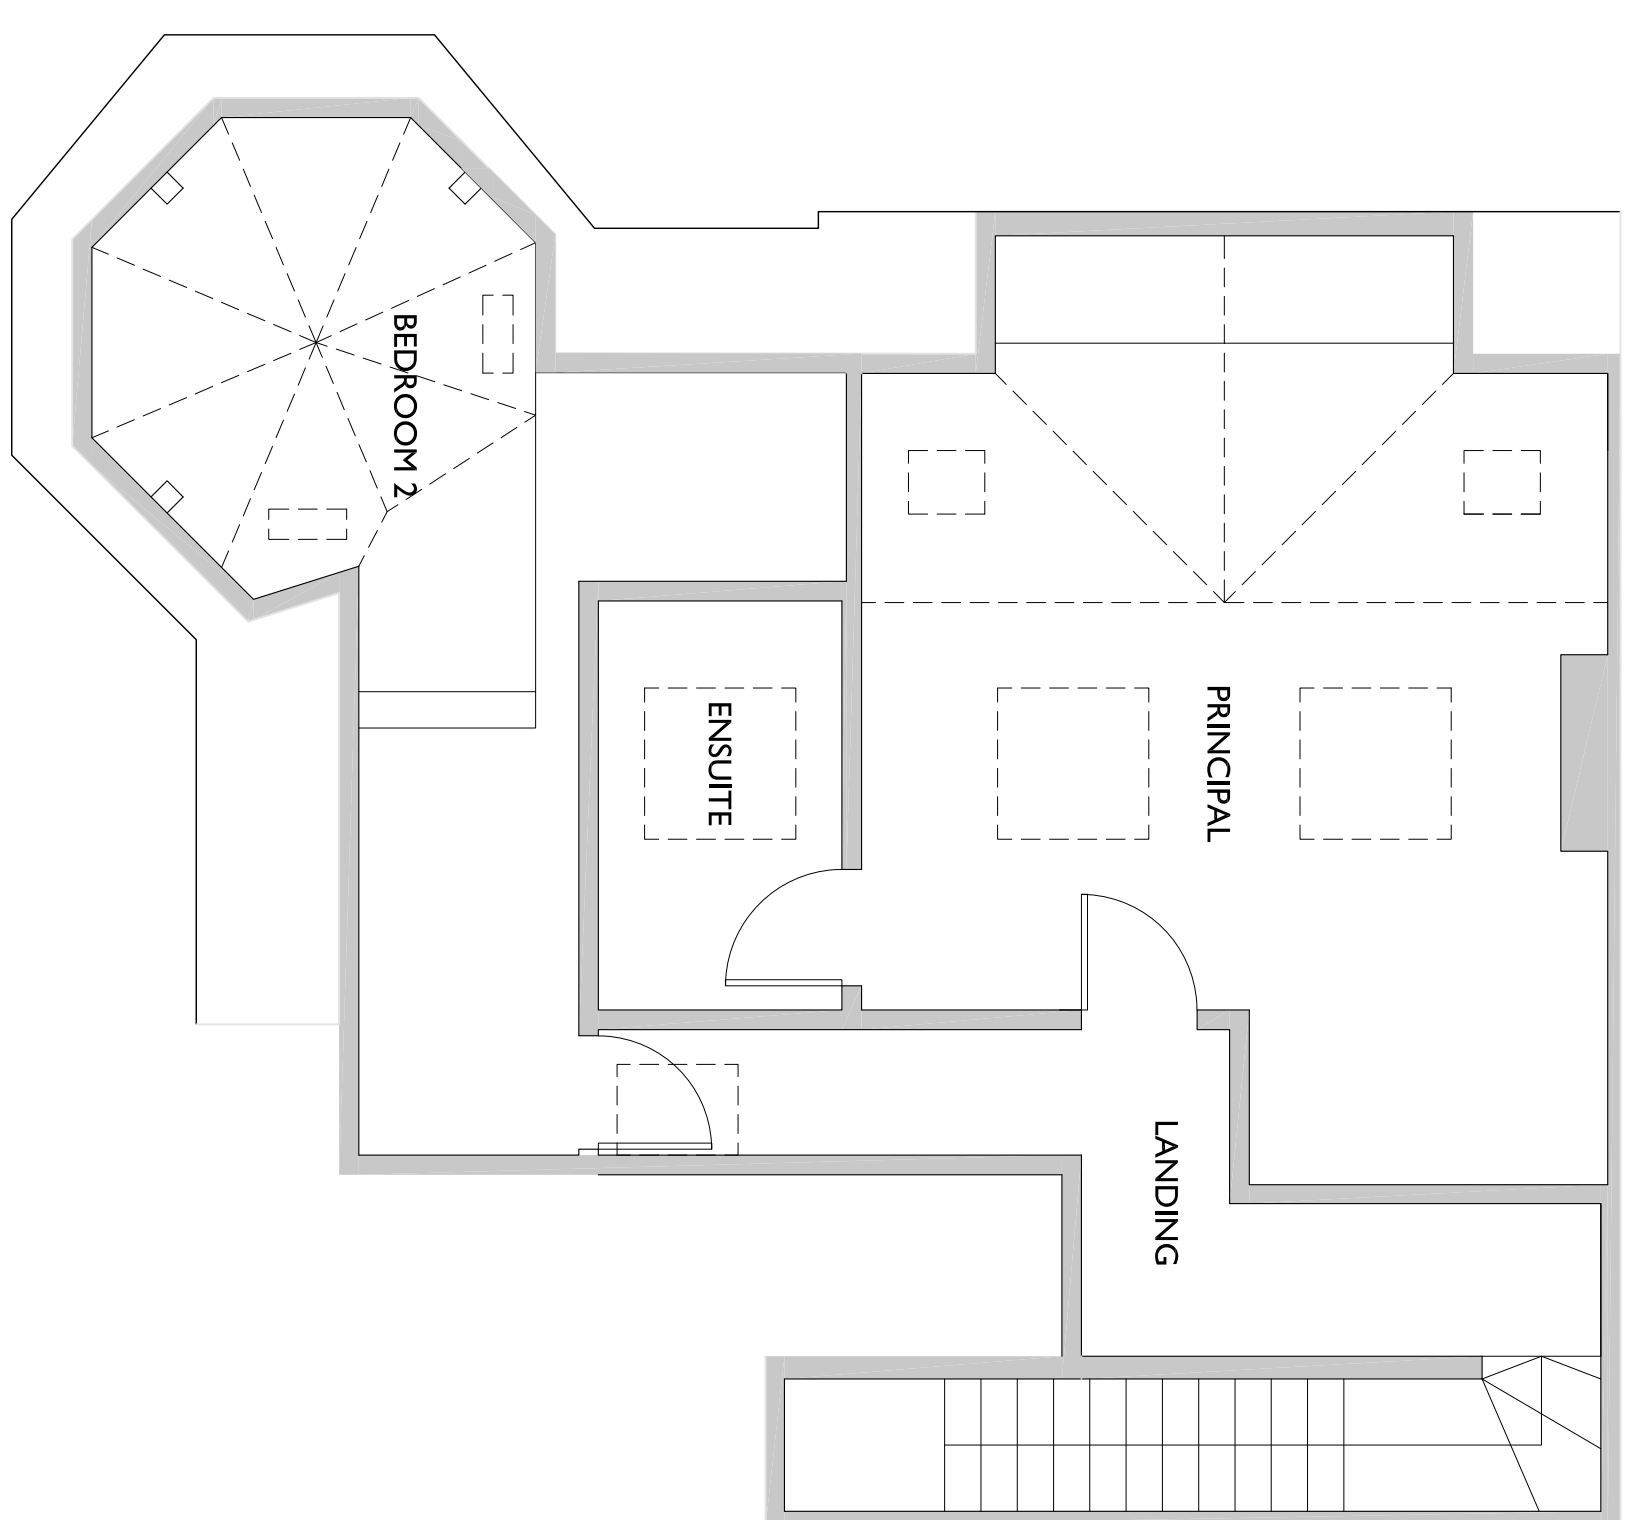

FLAT 5 3RD FLOOR - TOP FLOOR

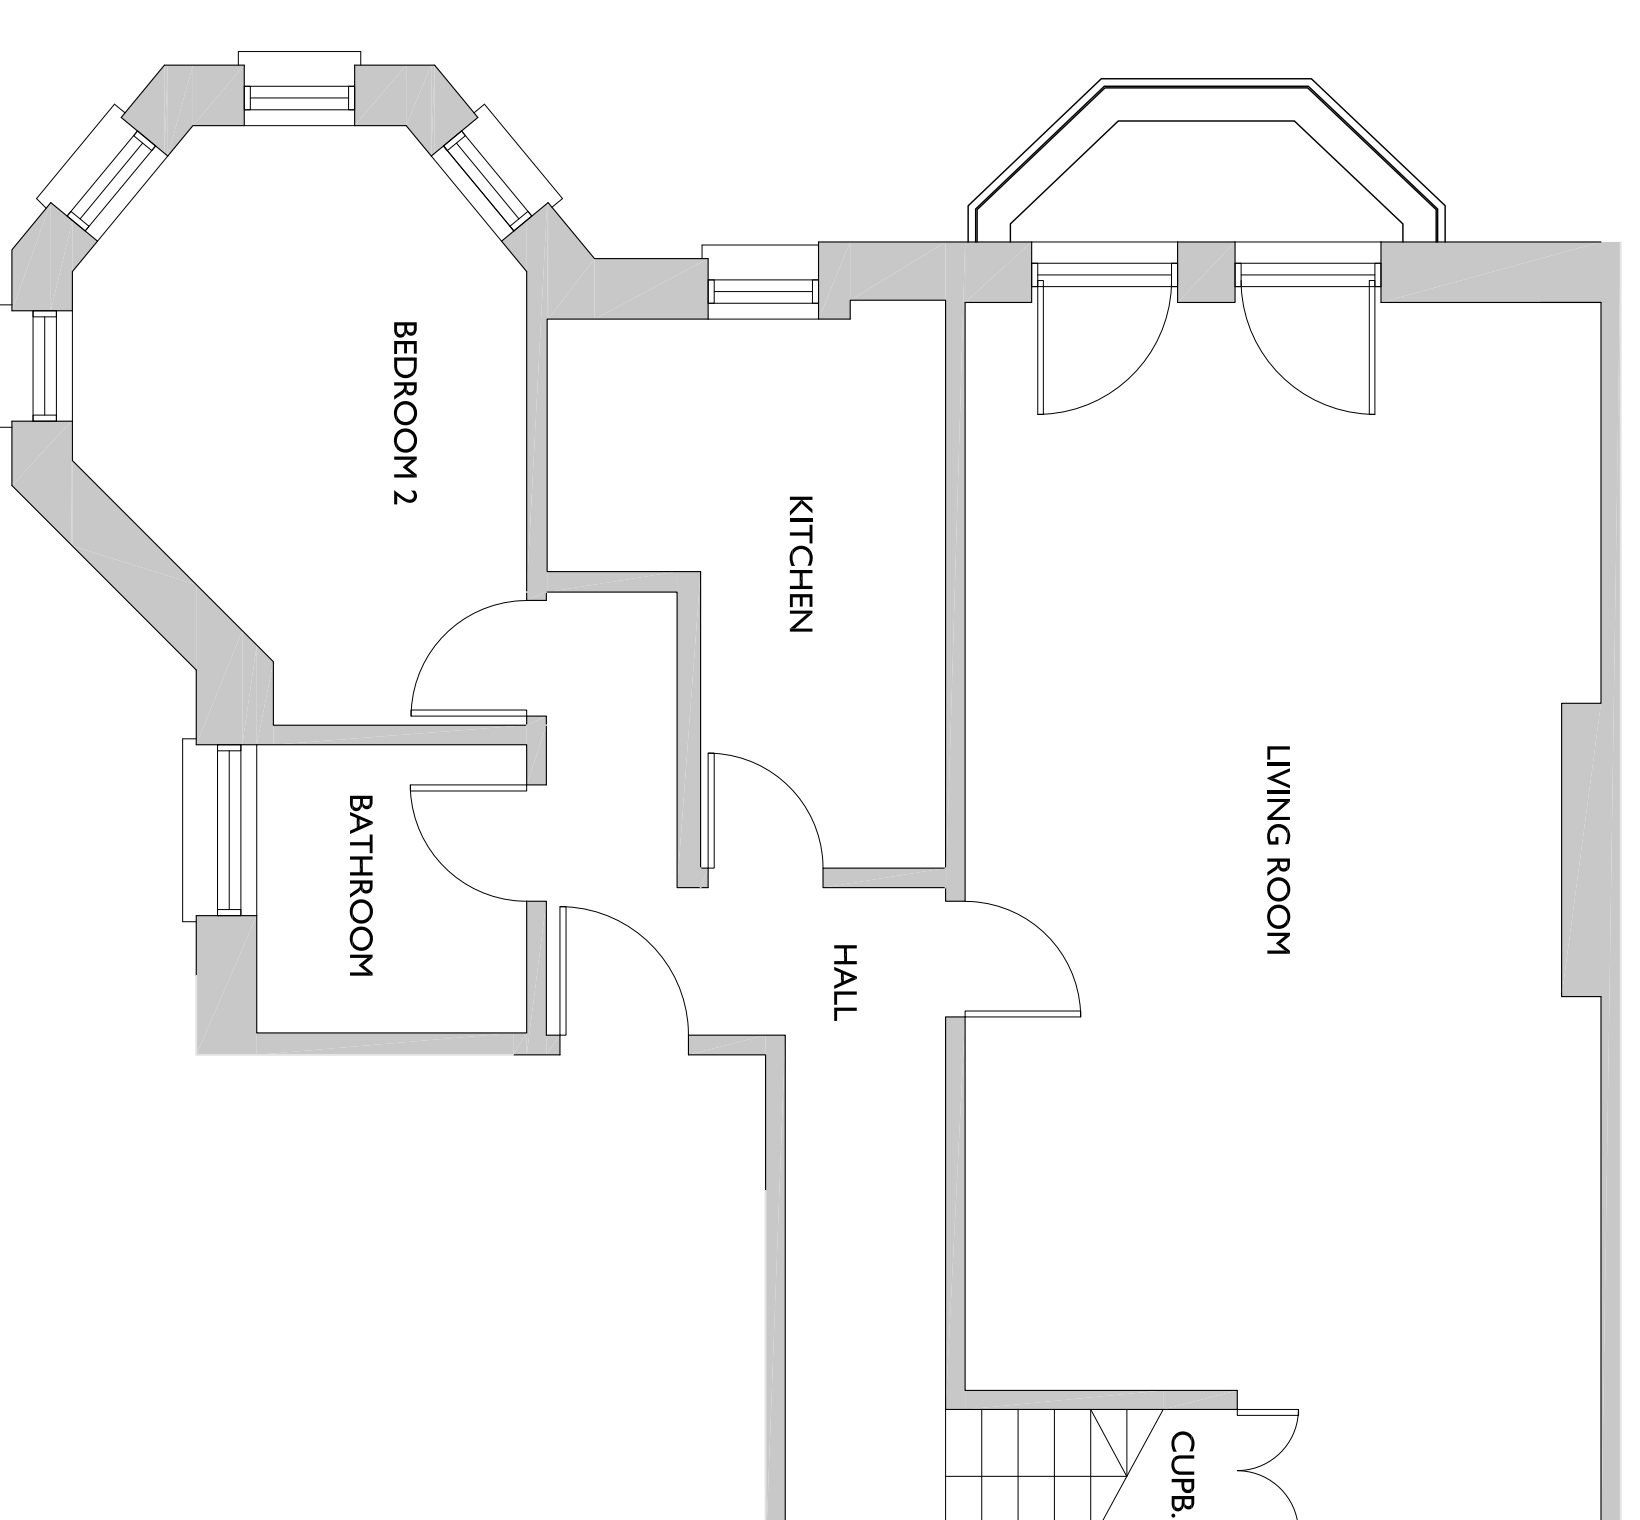


FLAT 5 2ND FLOOR - ENTRANCE FLOOR - NO CHANGE TO 3RD FLOOR - TOP FLOOR

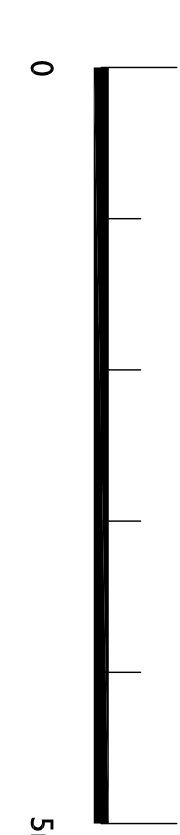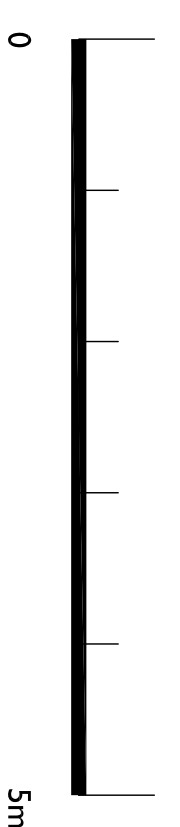


AREA OF PROPOSED BALCONY  
EXISTING NEIGHBOUR'S BALCONY  
BEHIND TREE

LOCATION OF PART ELEVATION  
INDICATED ABOVE

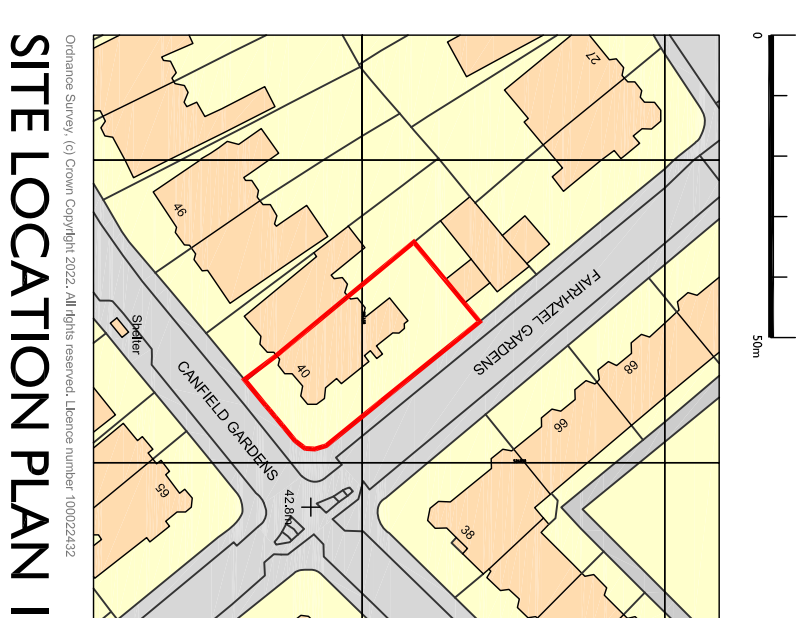

SITE LOCATION PLAN 1:1250

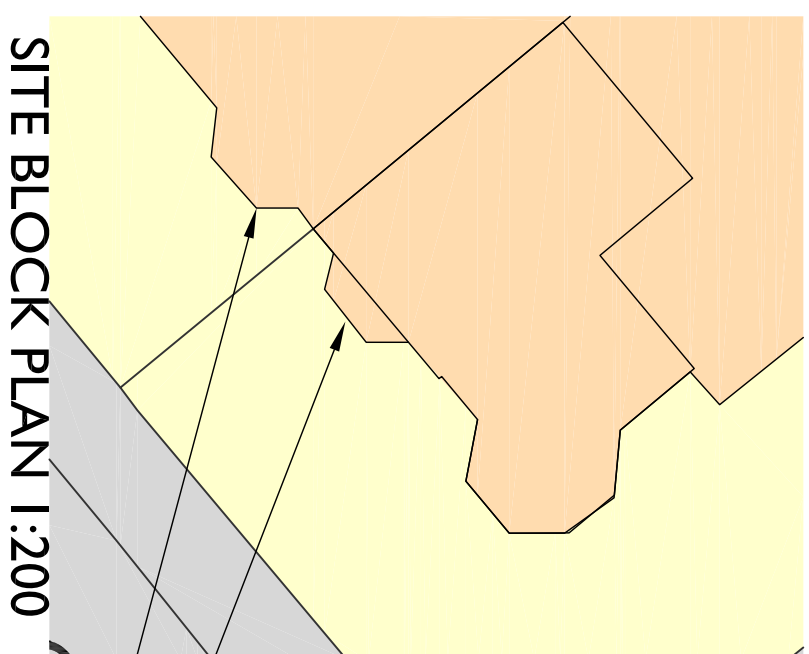

SITE BLOCK PLAN 1:200

BALCONY LOCATION  
EXISTING BALCONY

REV	DATE	DESCRIPTION
AD	11P	Architects
<p>30 ROBIN HOUSE NEWCOURT ST LONDON NW8 7AD          TEL 020 77229558 www.angia.design.co.uk          11 CHARING CROSS NORWICH NR2 4AX          TEL 01 603 666576 info@angia.design.co.uk</p>		
<p>9/8 TITLE          FLAT 5, 40 CANFIELD GARDENS          LONDON NW6 3EB</p>		
<p>CLIENT          ANA AND SOLOMAN DUKODOLA</p>		
<p>DWG STAGE          PLANNING</p>		
<p>DWG TITLE          EXISTING &amp; PROPOSED DRAWINGS</p>		
SCALE	DATE	
1:50 @ A1	AUG 22	
DRAWING NO		REV
NS-4703-100		A