


# 2000\_PROPOSED

<b>LBMV architects</b> Luigi Montefusco Ltd 72 Haverstock Hill NW3 2BE London T+44 (0) 207 483 3880 info@lbmvarchitects.com www.lbmvarchitects.com	DRAWINGS STATUS		DRAWN	CHECKED	GENERAL NOTE - This drawing should be removed from currency immediately when a revised version is issued. - All dimensions to be checked on site by the contractor. Discrepancies to be reported before proceeding with the works. - This drawing is copyrighted. - All dimensions in mm's.	LEGEND						
	PLANNING PERMISSION	A3	UG - CA	LM								
	PROJECT TITLE		DATE	SCALE								
	NEW BUILD HOUSE		04.10.2021									
	Land behind 50 Belsize Park Gardens NW3 4ND		DRAWING TITLE									
	JOB NO	DRAWING NO	0087	A2000								
							REV	DESCRIPTION	DATE	NAME		



PROPOSED GROUND FLOOR PLAN

SCALE 1:100

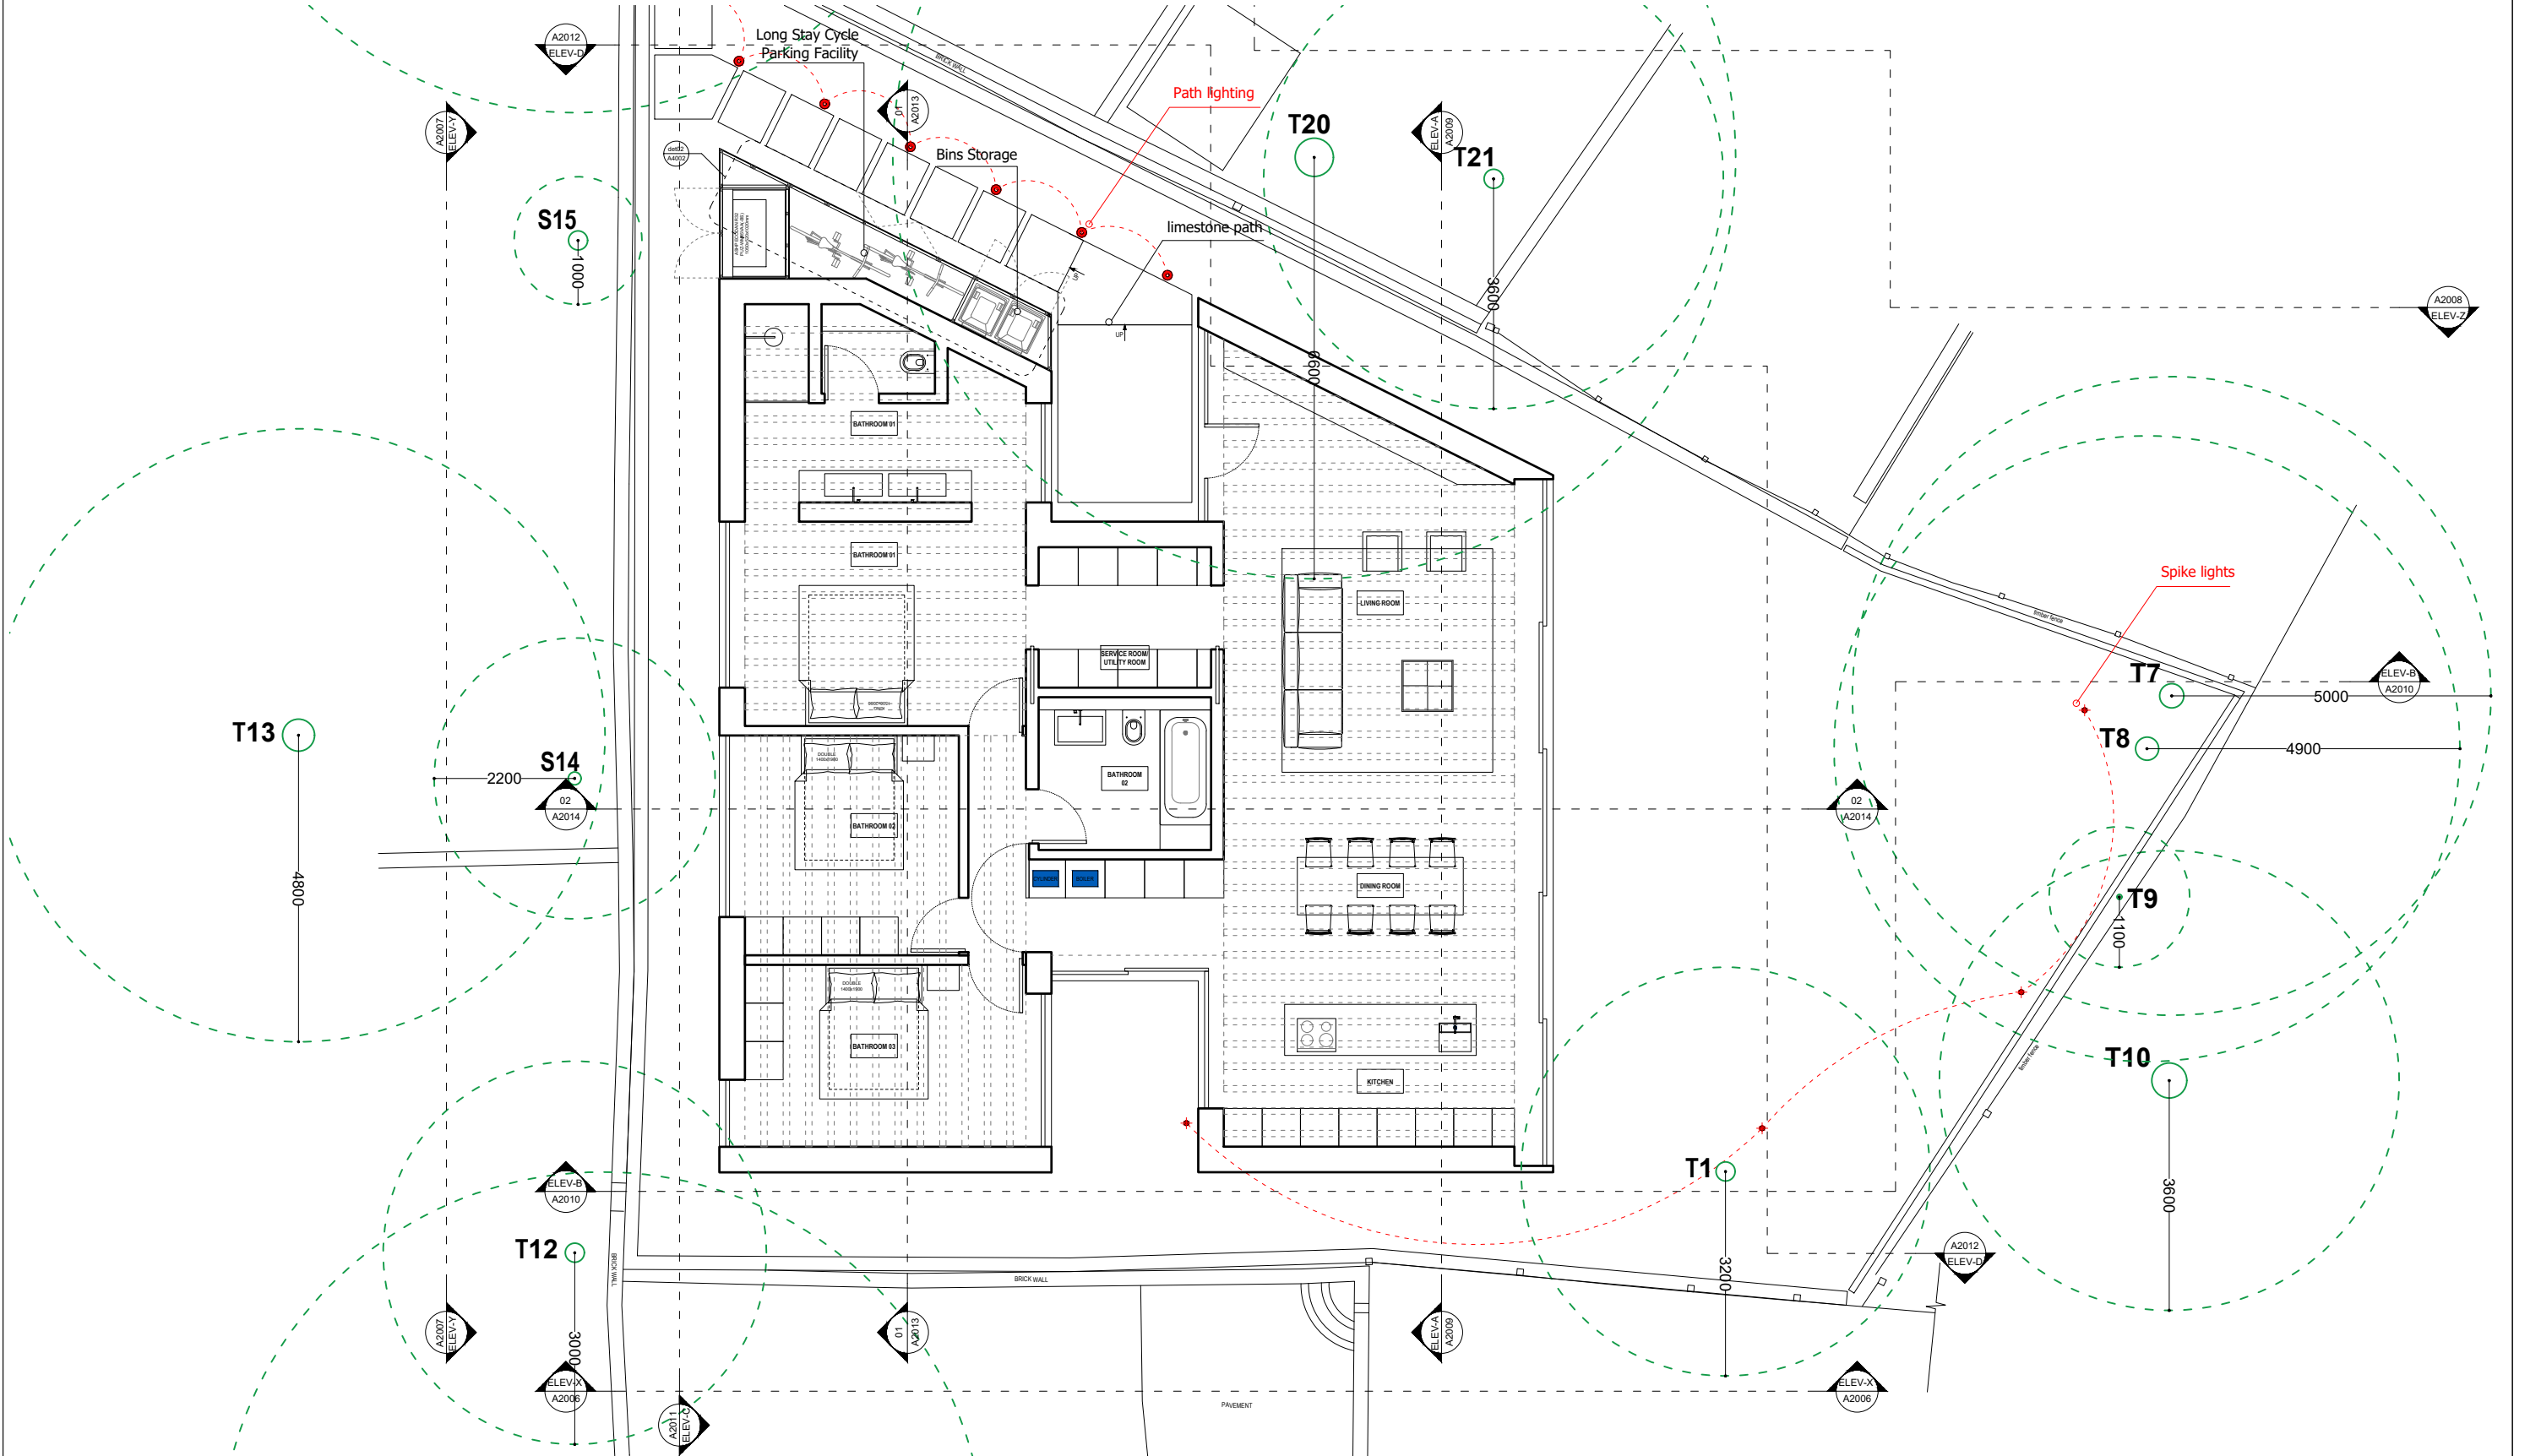

<p><b>LBMV architects</b></p> <p>Luigi Montefusco Ltd 72 Haverstock Hill NW3 2BE London T+44 (0) 207 483 3880 info@lvmvarchitects.com www.lvmvarchitects.com</p>	<p>DRAWINGS STATUS PLANNING PERMISSION A3</p>	<p>DRAWN UG - CA</p>	<p>CHECKED LM</p>	<p>GENERAL NOTE</p> <ul style="list-style-type: none"> <li>- This drawing should be removed from currency immediately when a revised version is issued.</li> <li>- All dimensions to be checked on site by the contractor. Discrepancies to be reported before proceeding with the works.</li> <li>- This drawing is copyrighted.</li> <li>- All dimensions in mm's.</li> </ul>	<p>LEGEND</p> <p>1.50 0 1 2 m</p> <p>1.100 0 1 5 m</p> <p>1.200 0 1 10 m</p> <p>1.500 0 10 20 m</p> <p>1:1000 0 10 50 m</p> <p>1:1250 0 10 50 m</p>	<p>REV DESCRIPTION DATE NAME</p>
	<p>PROJECT TITLE NEW BUILD HOUSE</p>	<p>DATE 04.10.2021</p>	<p>SCALE 1:100@A3</p>			
	<p>DRAWING TITLE PROPOSED GROUND FLOOR PLAN</p>					
	<p>JOB NO 0087</p>	<p>DRAWING NO A2002</p>				

