4000_DETAILS

LBMV architects

Luigi Montefusco Ltd 72 Haverstock Hill NW3 2BE London T+44 (0) 207 483 3880 info@lbmvarchitects.com www.lbmvarchitects.com

A3 UG - CA PLANNING PERMISSION LM SCALE 04.10.2021 **NEW BUILD HOUSE** Land behind 50 Belsize Park Gardens A4000 NW3 4ND 0087


- This drawing should be removed from currency immediately when a revised version is issued.

- All dimensions to be checked on site by the contractor. Discrepancies to be reported before proceeding with the works.

- This drawing is copyrighted.

- All dimensions in mm's.

REV	DESCRIPTION	DATE	NAM

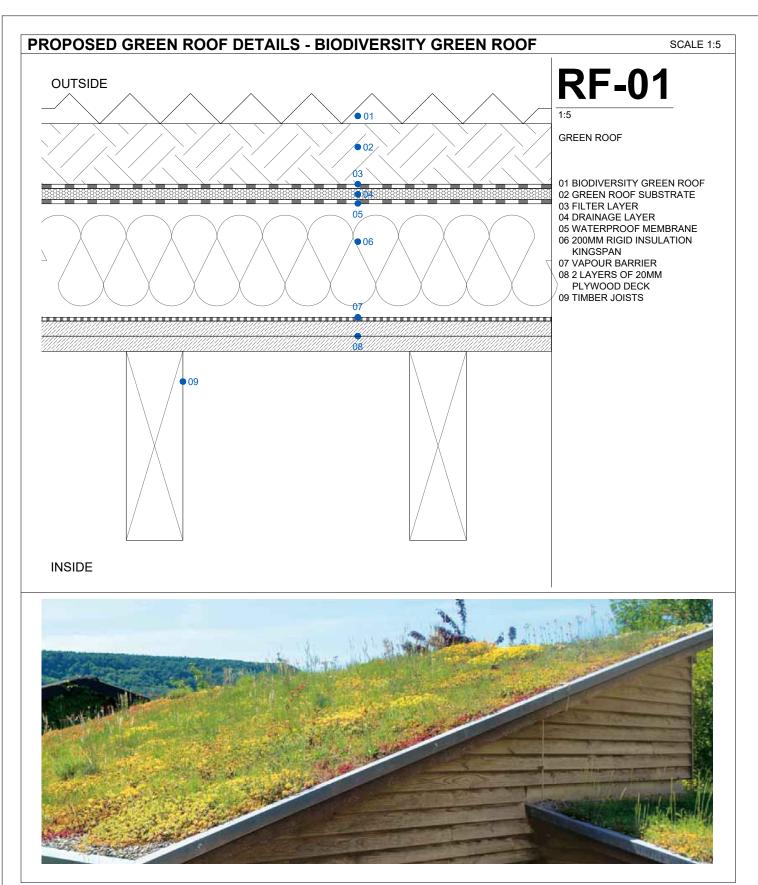


LBMV architects Luigi Montefusco Ltd 72 Haverstock Hill

Luigi Montefusco Ltd 72 Haverstock Hill NW3 2BE London T+44 (0) 207 483 3880 info@lbmvarchitects.com www.lbmvarchitects.com

PRAWINGS STATUS		DRAWN	CHECKED	GENERAL NOTE		
PLANNING PERMISSION	A3	UG - CA	LM	- This drawing should be removed from currency immediately when a revised version is issued.		
PROJECT TITLE		DATE	SCALE	- All dimensions to be checked on site by the contractor.		
NEW BUILD HOUSE		04.10.2021	1:5@A3	Discrepancies to be reported before proceeding with the works.		
		DETAILS		- This drawing is copyrighted. - All dimensions in mm's.		
and behind 50 Belsize Park Gardens						
NW3 4ND		JOB NO	DRAWING NO			
1110		0087	A4001			

EGEND					
4.50	0		1	2 m	
1.50	0	1			5 m
1.100	<u> </u>	<u> </u>			
1.200	0 1				10 m
1:500	0		10	20 m	
	0	10			50 m
	0	10		50 m	_
1:1250			_	_	
	1.50 1.100	1.50 0 1.100 0 1.200 0 1 1:500 0 1:1000 0	1.50 0 1 1.100 0 1 1.200 0 1 1:500 0 10 1:1000 0 10	1.50	1.50

	REV	DESCRIPTION	DATE	NAME
_				

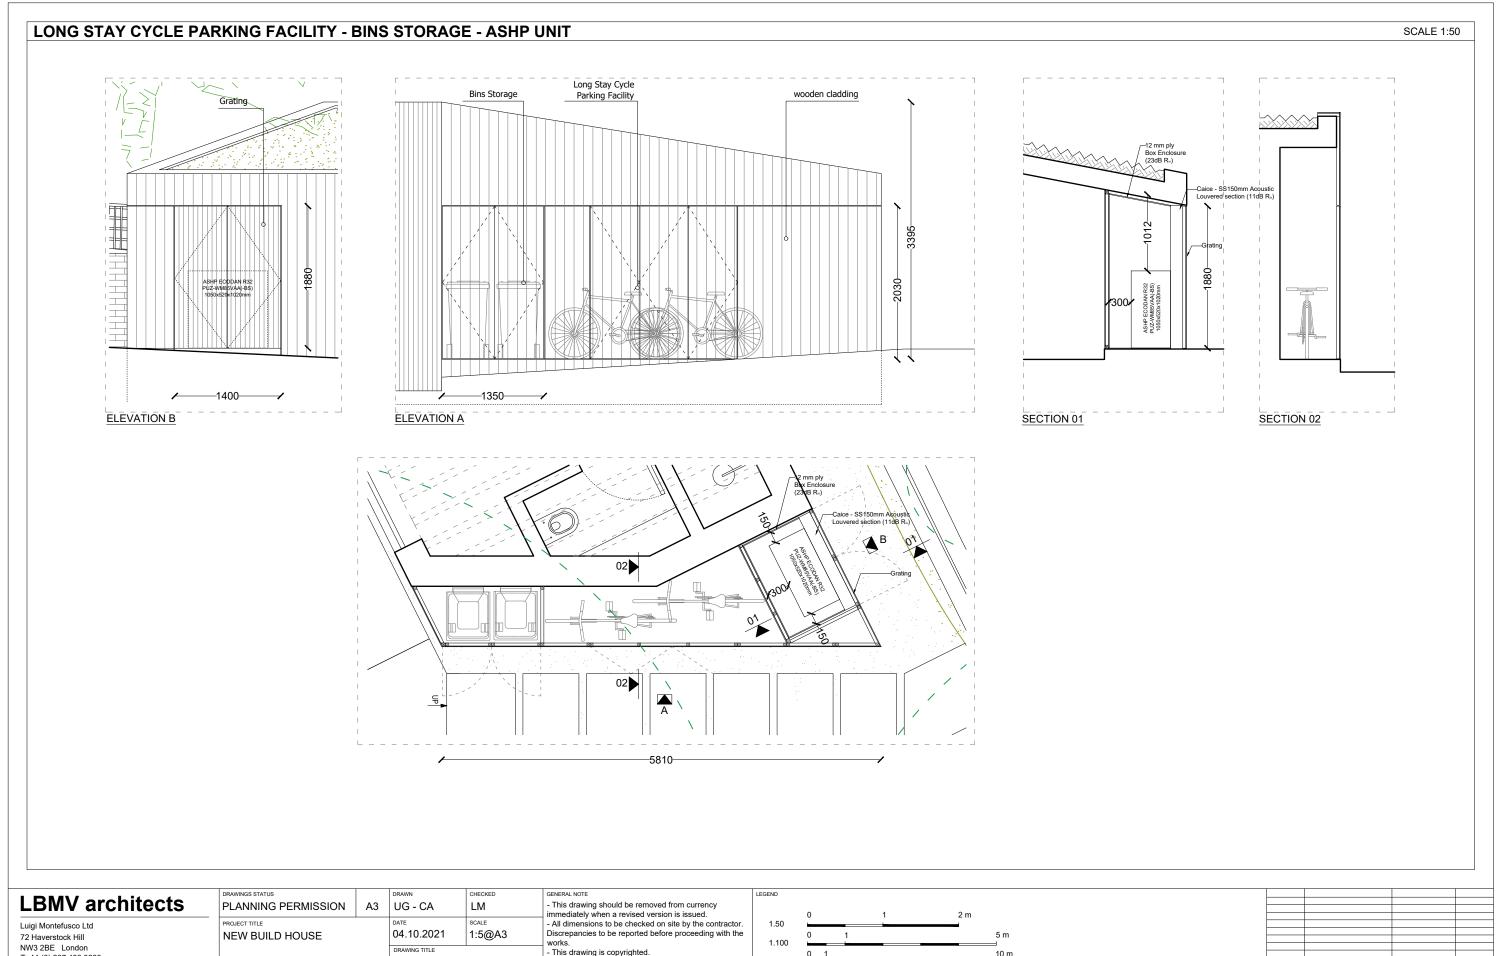

 All dimensions to be checked on site by the contractor.

Discrepancies to be reported before proceeding with the works.

This drawing is copyrighted.

All dimensions in mm's. T+44 (0) 207 483 3880 DETAILS 1.200 info@lbmvarchitects.com 20 m www.lbmvarchitects.com 1:500 10 Land behind 50 Belsize Park 1:1000 Gardens 50 m 10 DRAWING NO 1:1250 NW3 4ND 0087 REV DESCRIPTION DATE NAME