


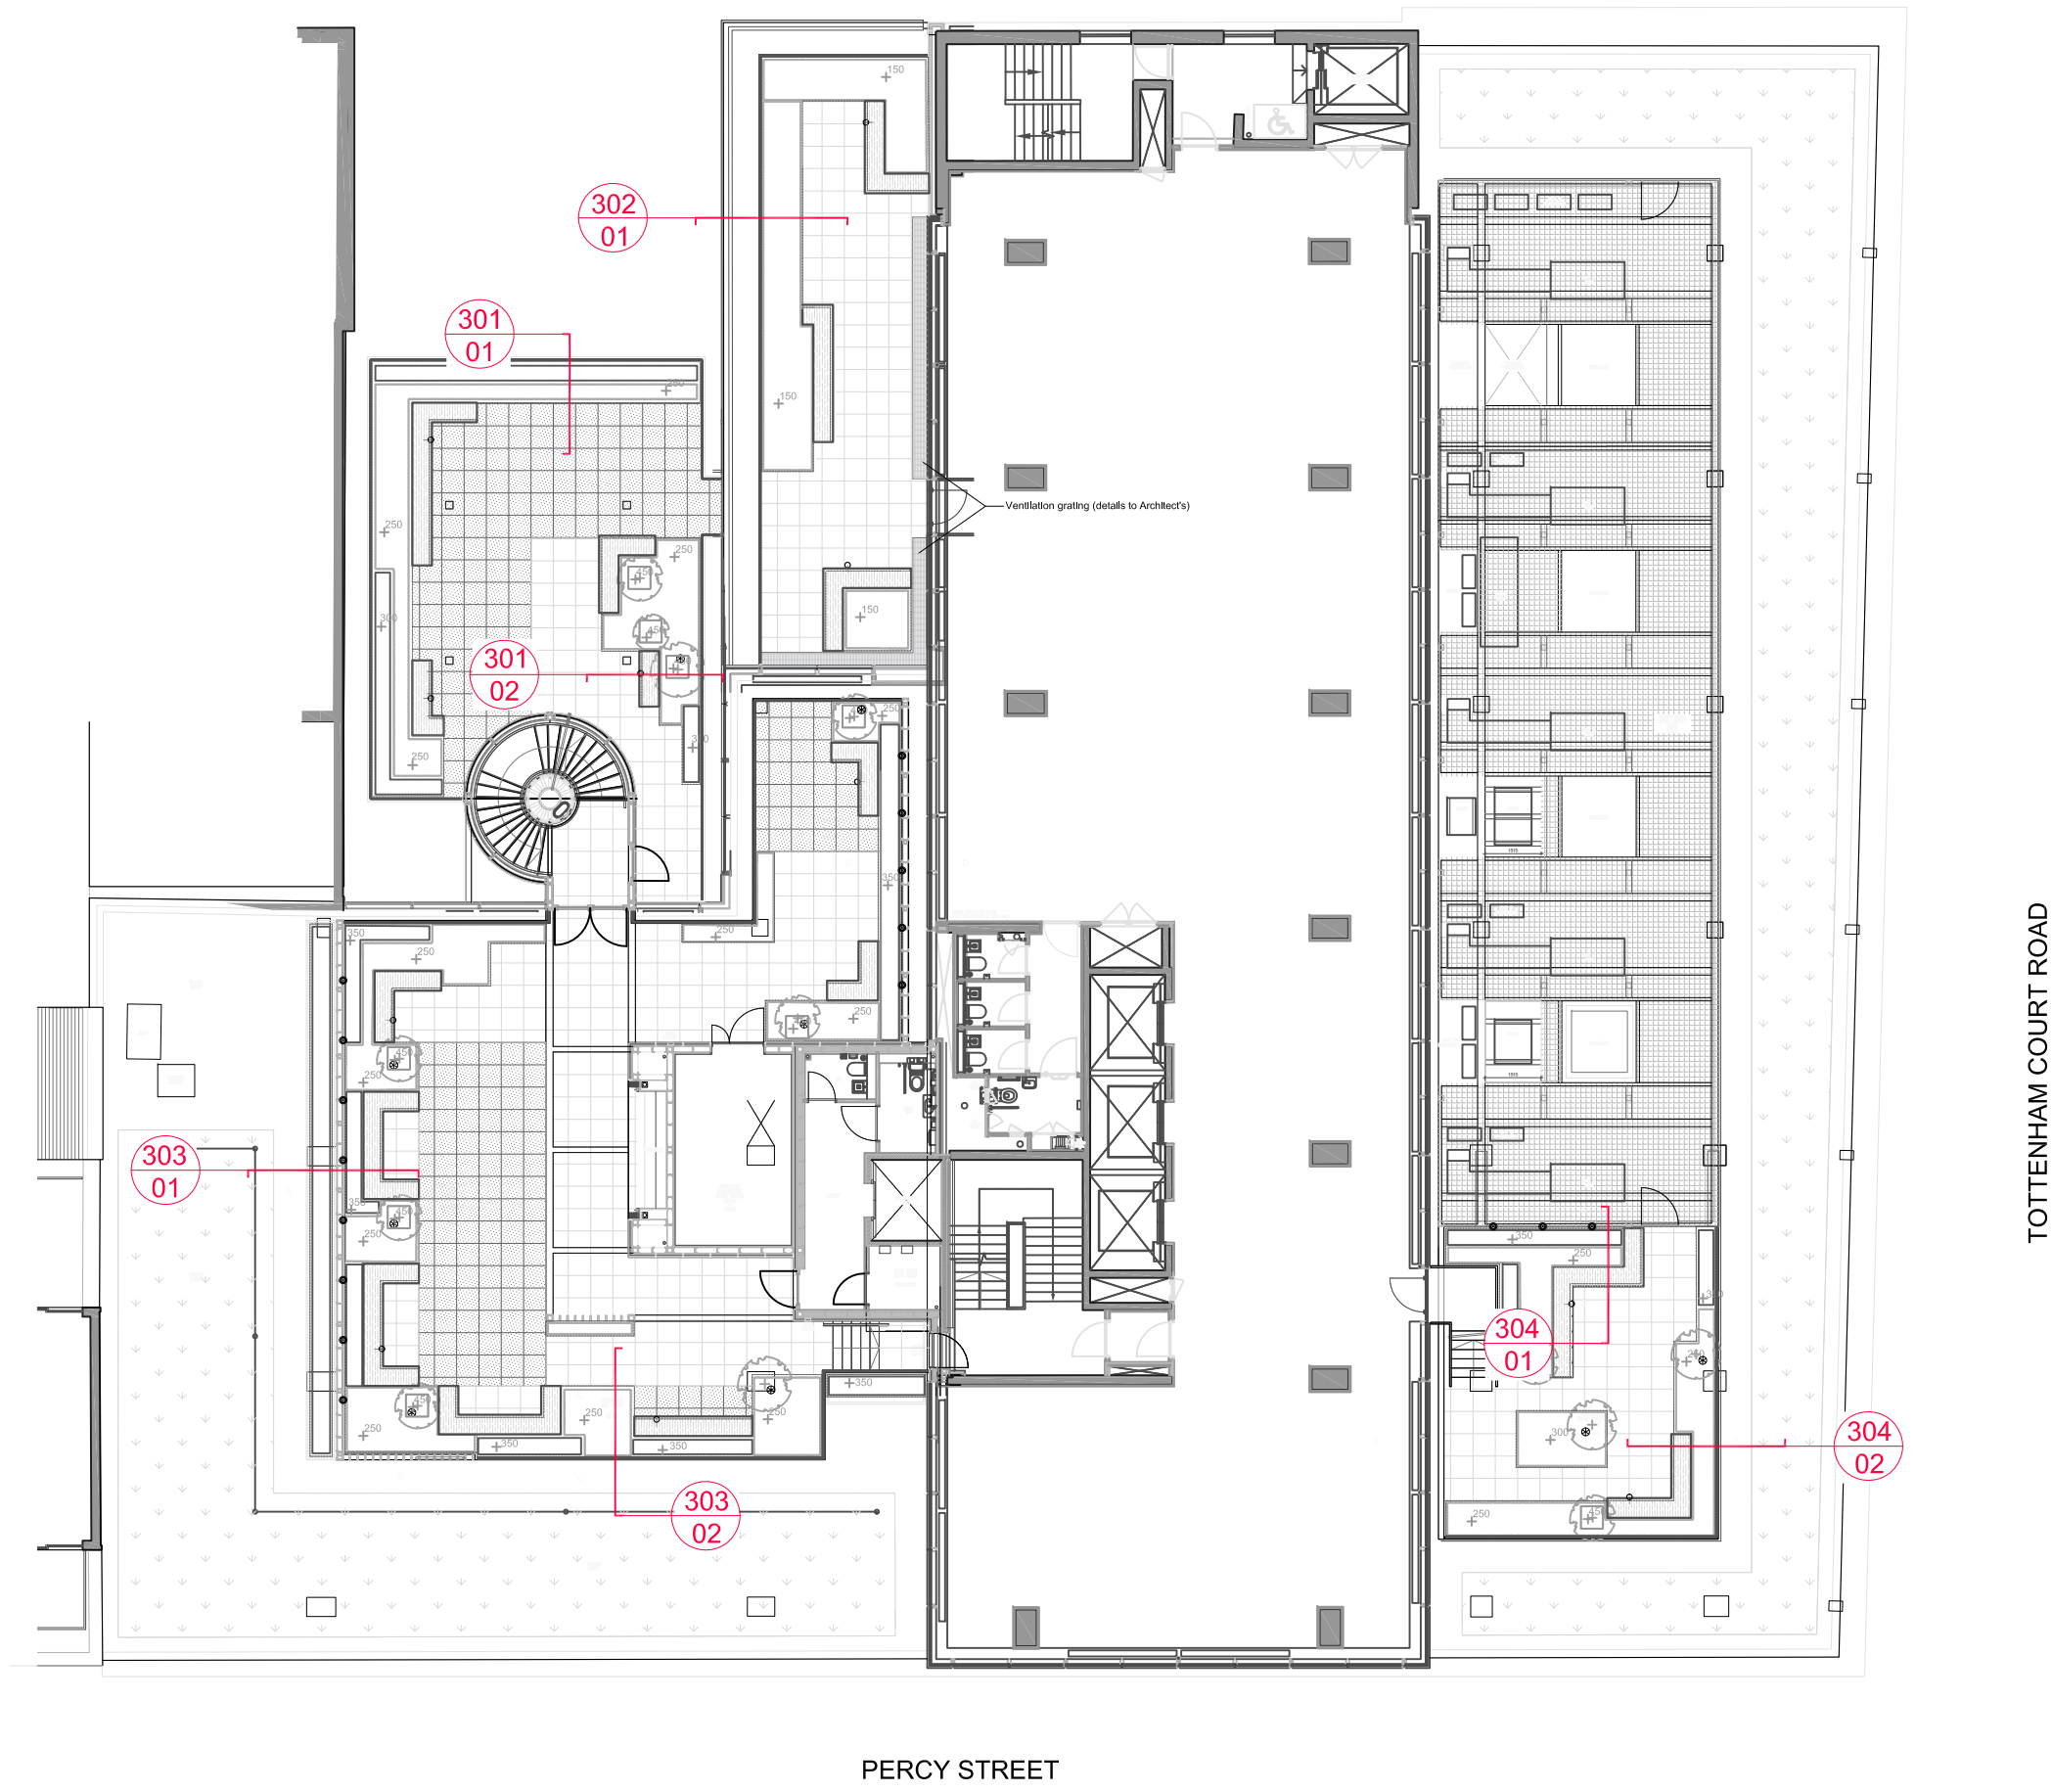

TOTTENHAM COURT ROAD

PERCY STREET

Minor amendments	A	RB	14-07-2022												
Revision	Number	By	Date												
the landscape partnership landscape architecture urban design urban environmental planning															
Project	<table><tr><td>Bedford</td><td>01234 261315</td><td>☐</td></tr><tr><td>Woodbridge</td><td>01394 380509</td><td>☐</td></tr><tr><td>London</td><td>020 7252 0002</td><td>☒</td></tr><tr><td>Norwich</td><td>01603 230777</td><td>☐</td></tr></table>			Bedford	01234 261315	☐	Woodbridge	01394 380509	☐	London	020 7252 0002	☒	Norwich	01603 230777	☐
Bedford	01234 261315	☐													
Woodbridge	01394 380509	☐													
London	020 7252 0002	☒													
Norwich	01603 230777	☐													
Drawing	<table><tr><td>Job No.</td><td>L21404</td></tr><tr><td>Dwg. No.</td><td>21404-TLP-300</td></tr><tr><td>Scale</td><td>1:200@A3</td></tr><tr><td>Drawn</td><td>RB</td></tr><tr><td>Checked</td><td>LW</td></tr><tr><td>Date</td><td>06-07-2022</td></tr></table>			Job No.	L21404	Dwg. No.	21404-TLP-300	Scale	1:200@A3	Drawn	RB	Checked	LW	Date	06-07-2022
Job No.	L21404														
Dwg. No.	21404-TLP-300														
Scale	1:200@A3														
Drawn	RB														
Checked	LW														
Date	06-07-2022														
Status	STAGE 4														
Do not scale off drawing. All dimensions & Levels are to be checked on site. Any discrepancies must be reported to the landscape architect immediately. Copyright THE LANDSCAPE PARTNERSHIP LTD															
North															