


WINDMILL STREET

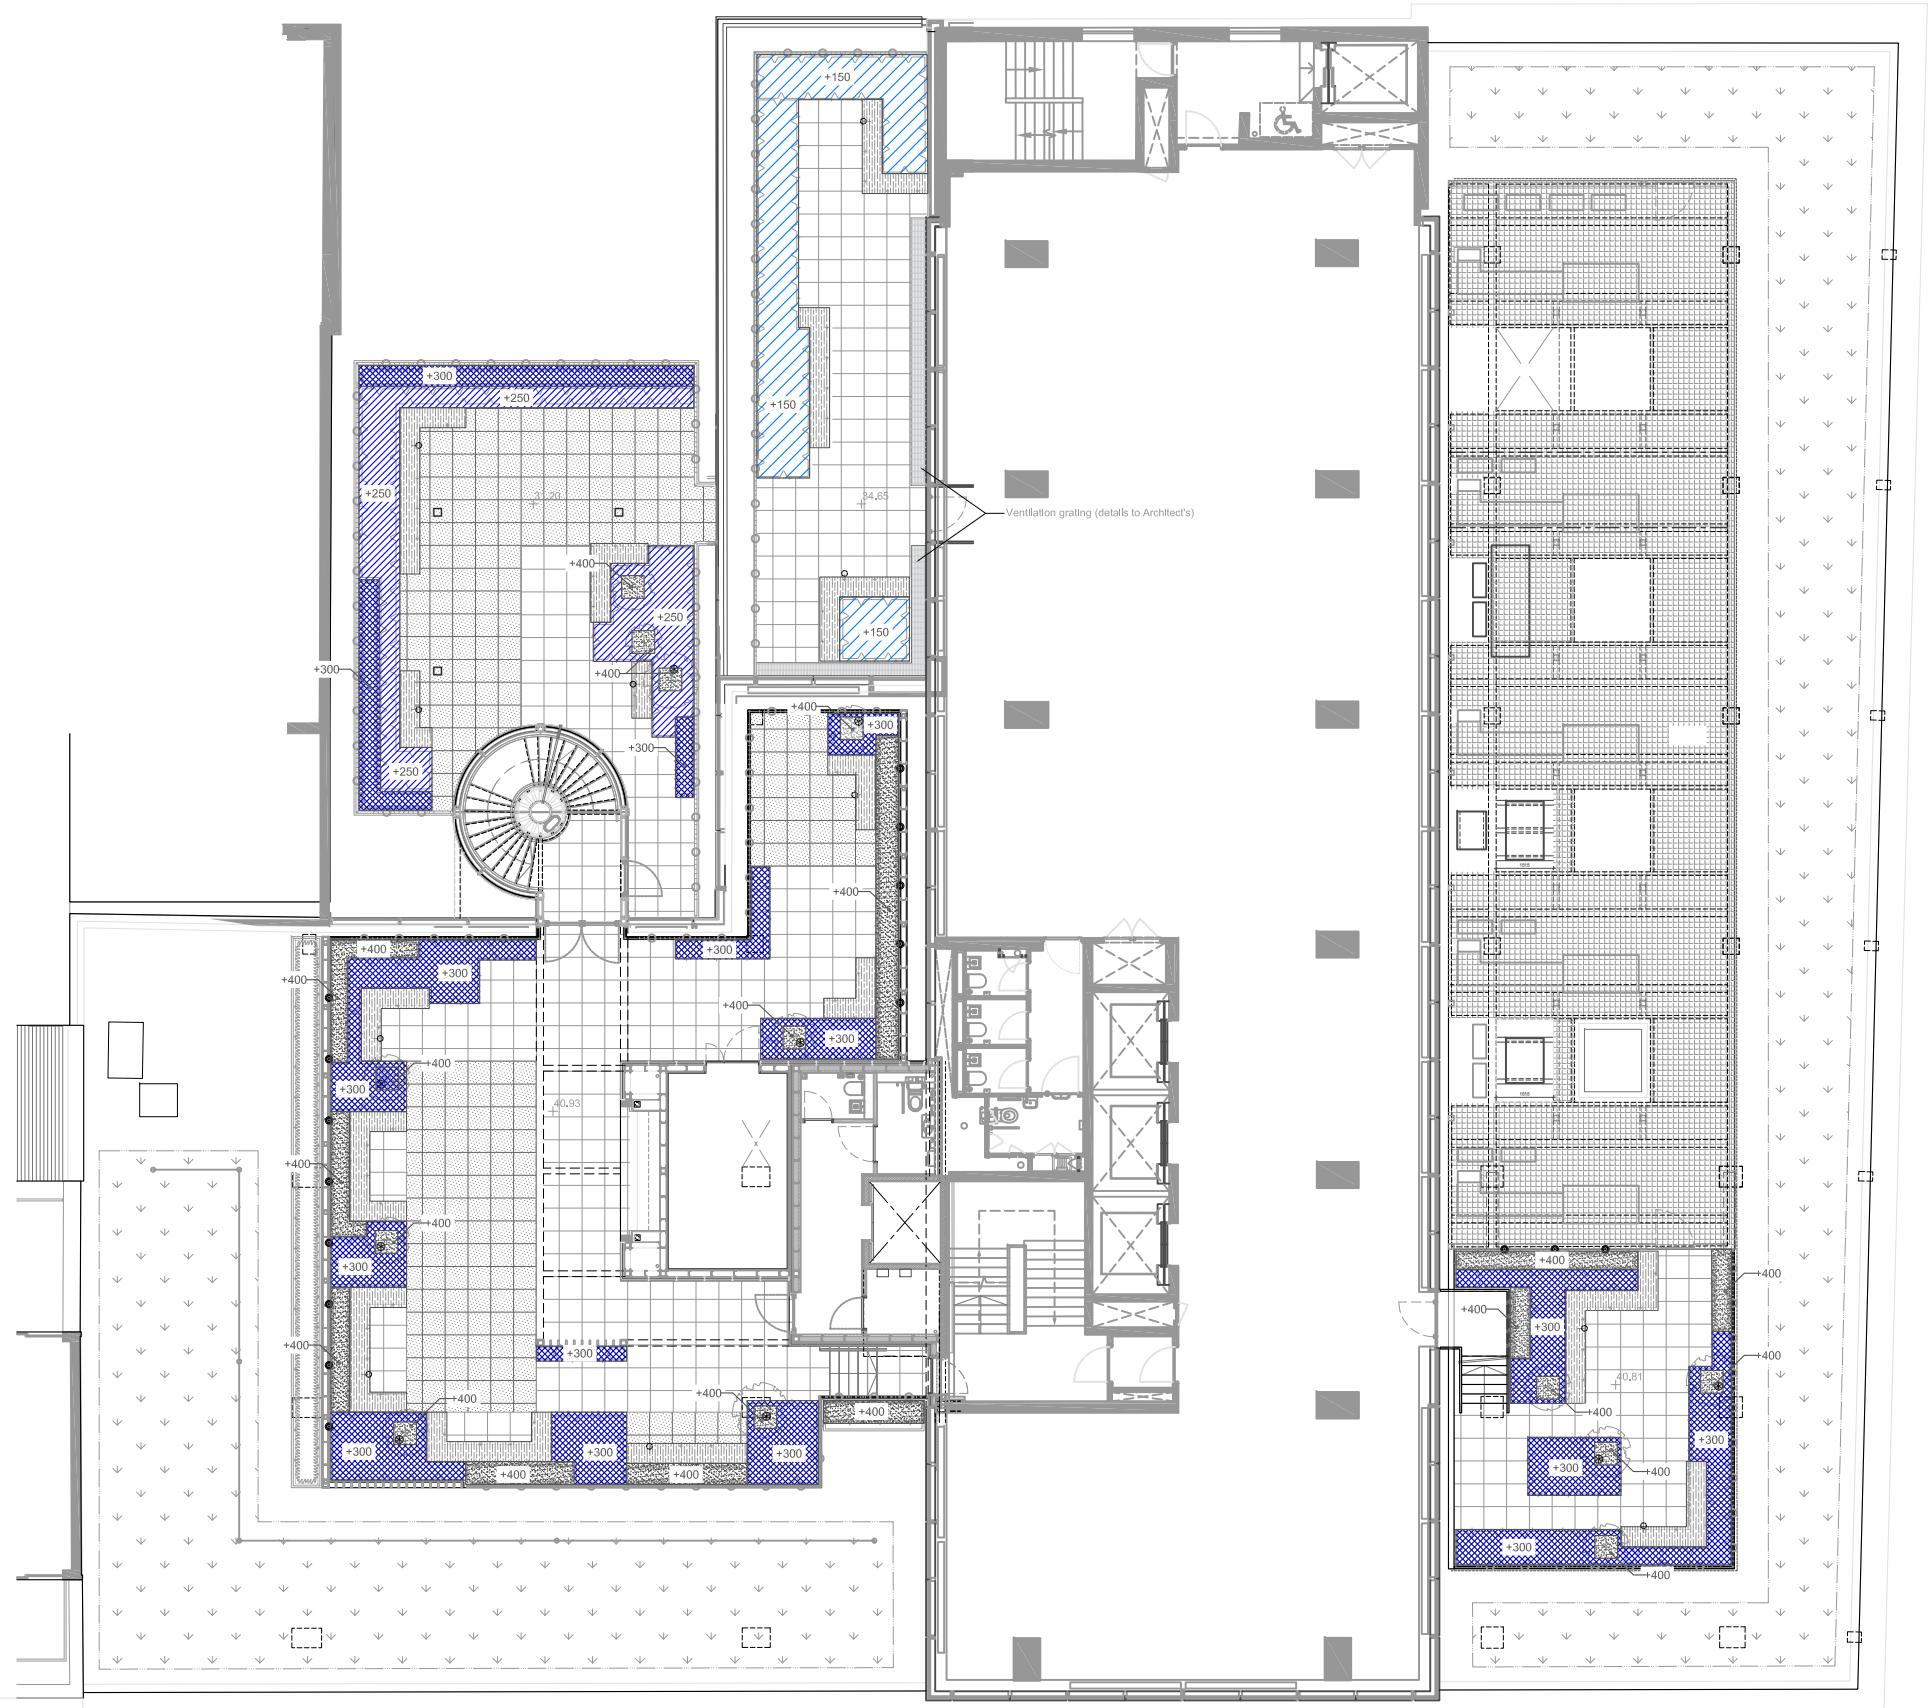

PERCY STREET

- 150mm of depth
- 250mm of depth
- 300mm of depth
- 400mm of depth

TOTTENHAM COURT ROAD

Revision	Number	By	Date
----------	--------	----	------

thelandscapepartnership

Project
The Met Building

Drawing
Planting Substrate Depths

Bedford	01234 261315	☐
Woodbridge	01394 380509	☐
London	020 7252 0002	☒
Norwich	01603 230777	☐

Job No. L21404

Dwg. No. 400

Scale 1:100@A3

Drawn RB

Checked LW

Date 12-07-2022

DRAFT

Status
COMMENT

Do not scale off drawing. All dimensions & Levels are to be checked on site. Any discrepancies must be reported to the landscape architect immediately.
Copyright THE LANDSCAPE PARTNERSHIP LTD

