


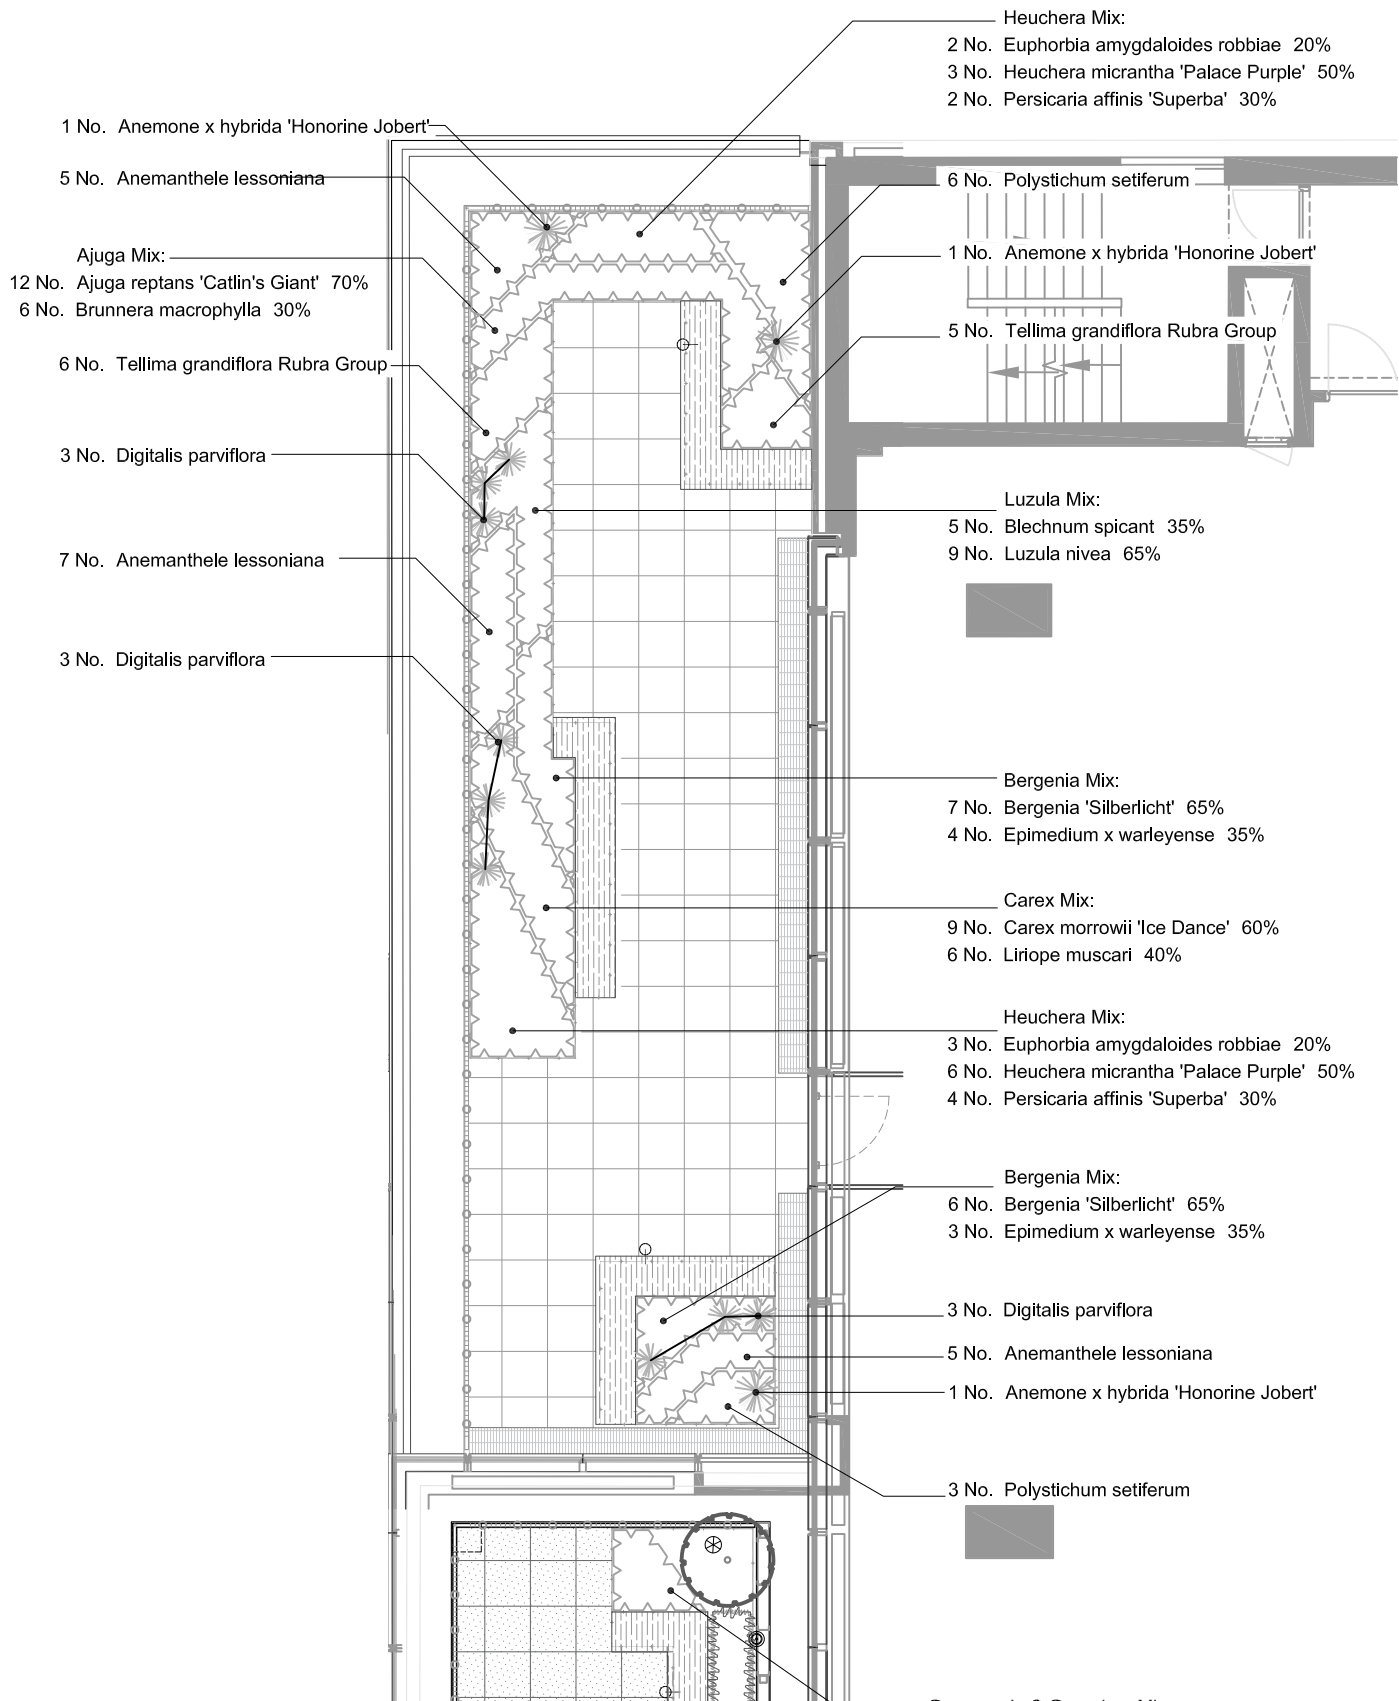

Planting Specification Notes

- All planting is specified to be carried out between the months of November and March. If planting is carried out outside this season, the specification should be changed to container grown plants only.
- Surface Mulching to all plant beds shall be 25mm LECA mulch, free from fungus, disease and debris as per softworks specification.
- In order to comply with DEFRA guidance: All plant stock to be either propagated from seed in the UK or grown in the UK for a minimum 12 months
- Plant mixes: plants to be grouped in 2s and 3s of the same plant to create naturalistic groupings

Revision

Number

By

Date

the

landscape

partnership

landscape architecture urban design environmental planning

Project

The Met Building

Drawing

L2 Detailed Planting

Status

STAGE 4

Do not scale off drawing. All dimensions & Levels are to be checked on site. Any discrepancies must be reported to the landscape architect immediately.

Copyright THE LANDSCAPE PARTNERSHIP LTD

Bedford	01234 261315	☐
Woodbridge	01394 380509	☐
London	020 7252 0002	☒
Norwich	01603 230777	☐

Job No.	L21404
Dwg. No.	402
Scale	1:100@A3
Drawn	RB
Checked	LW
Date	22-07-2022

North