


Notes:




1 0 1 2 3 4 5
SCALE 1:100 m


Existing
Proposed

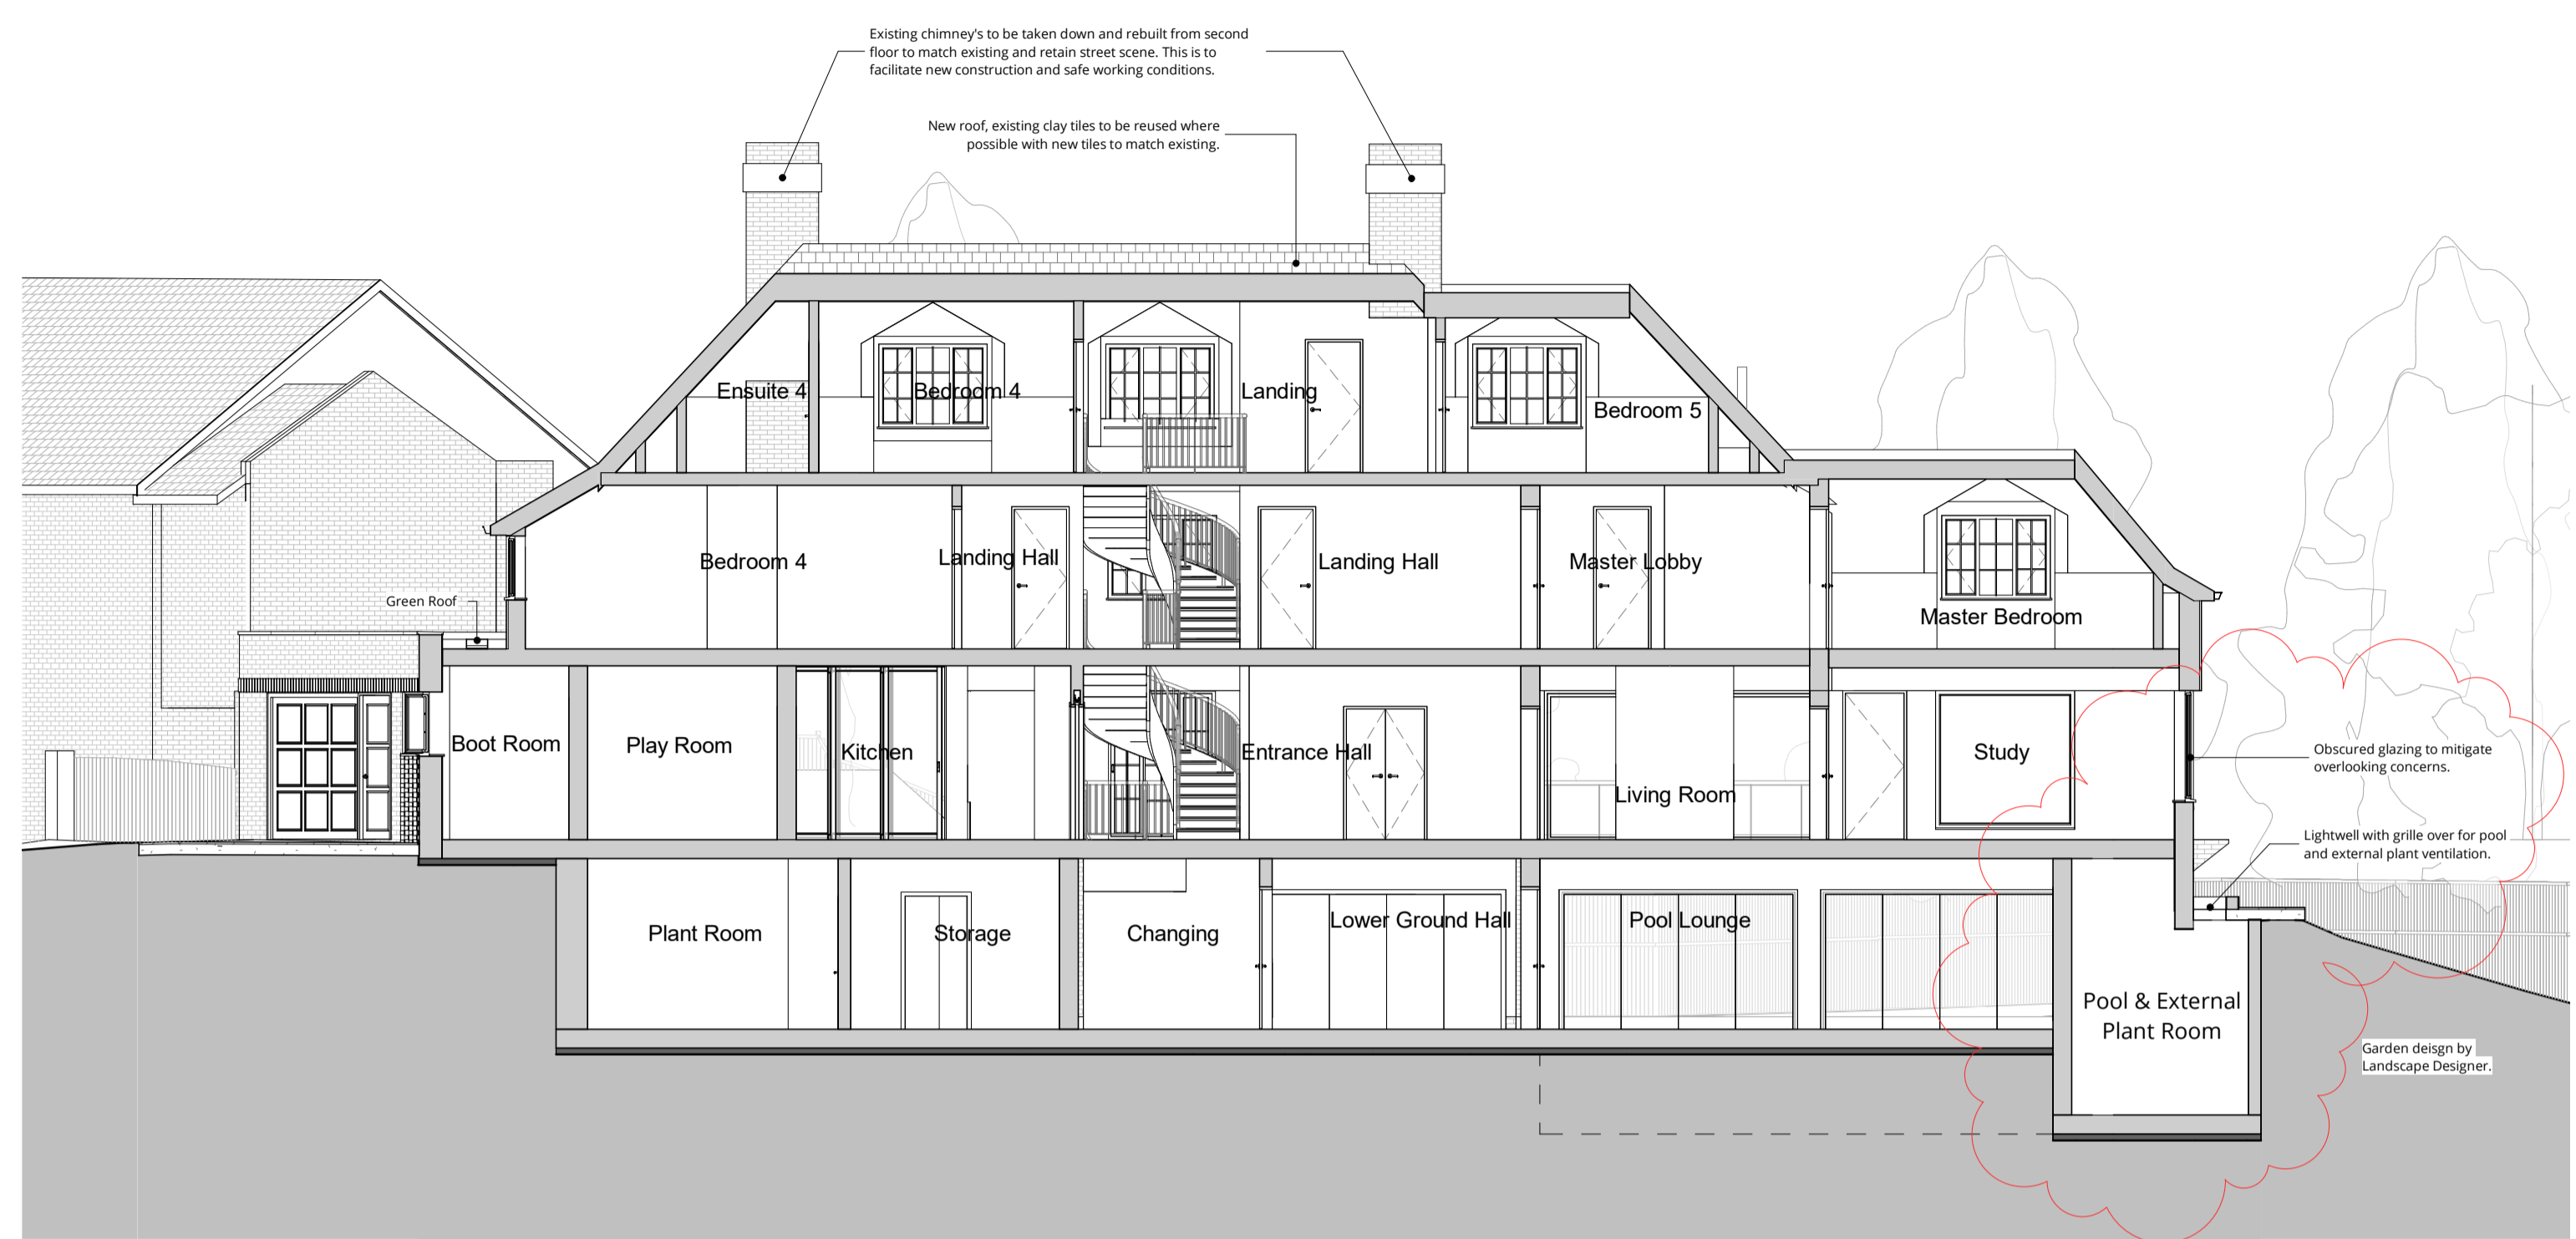


Section AA - Proposed
1 : 100

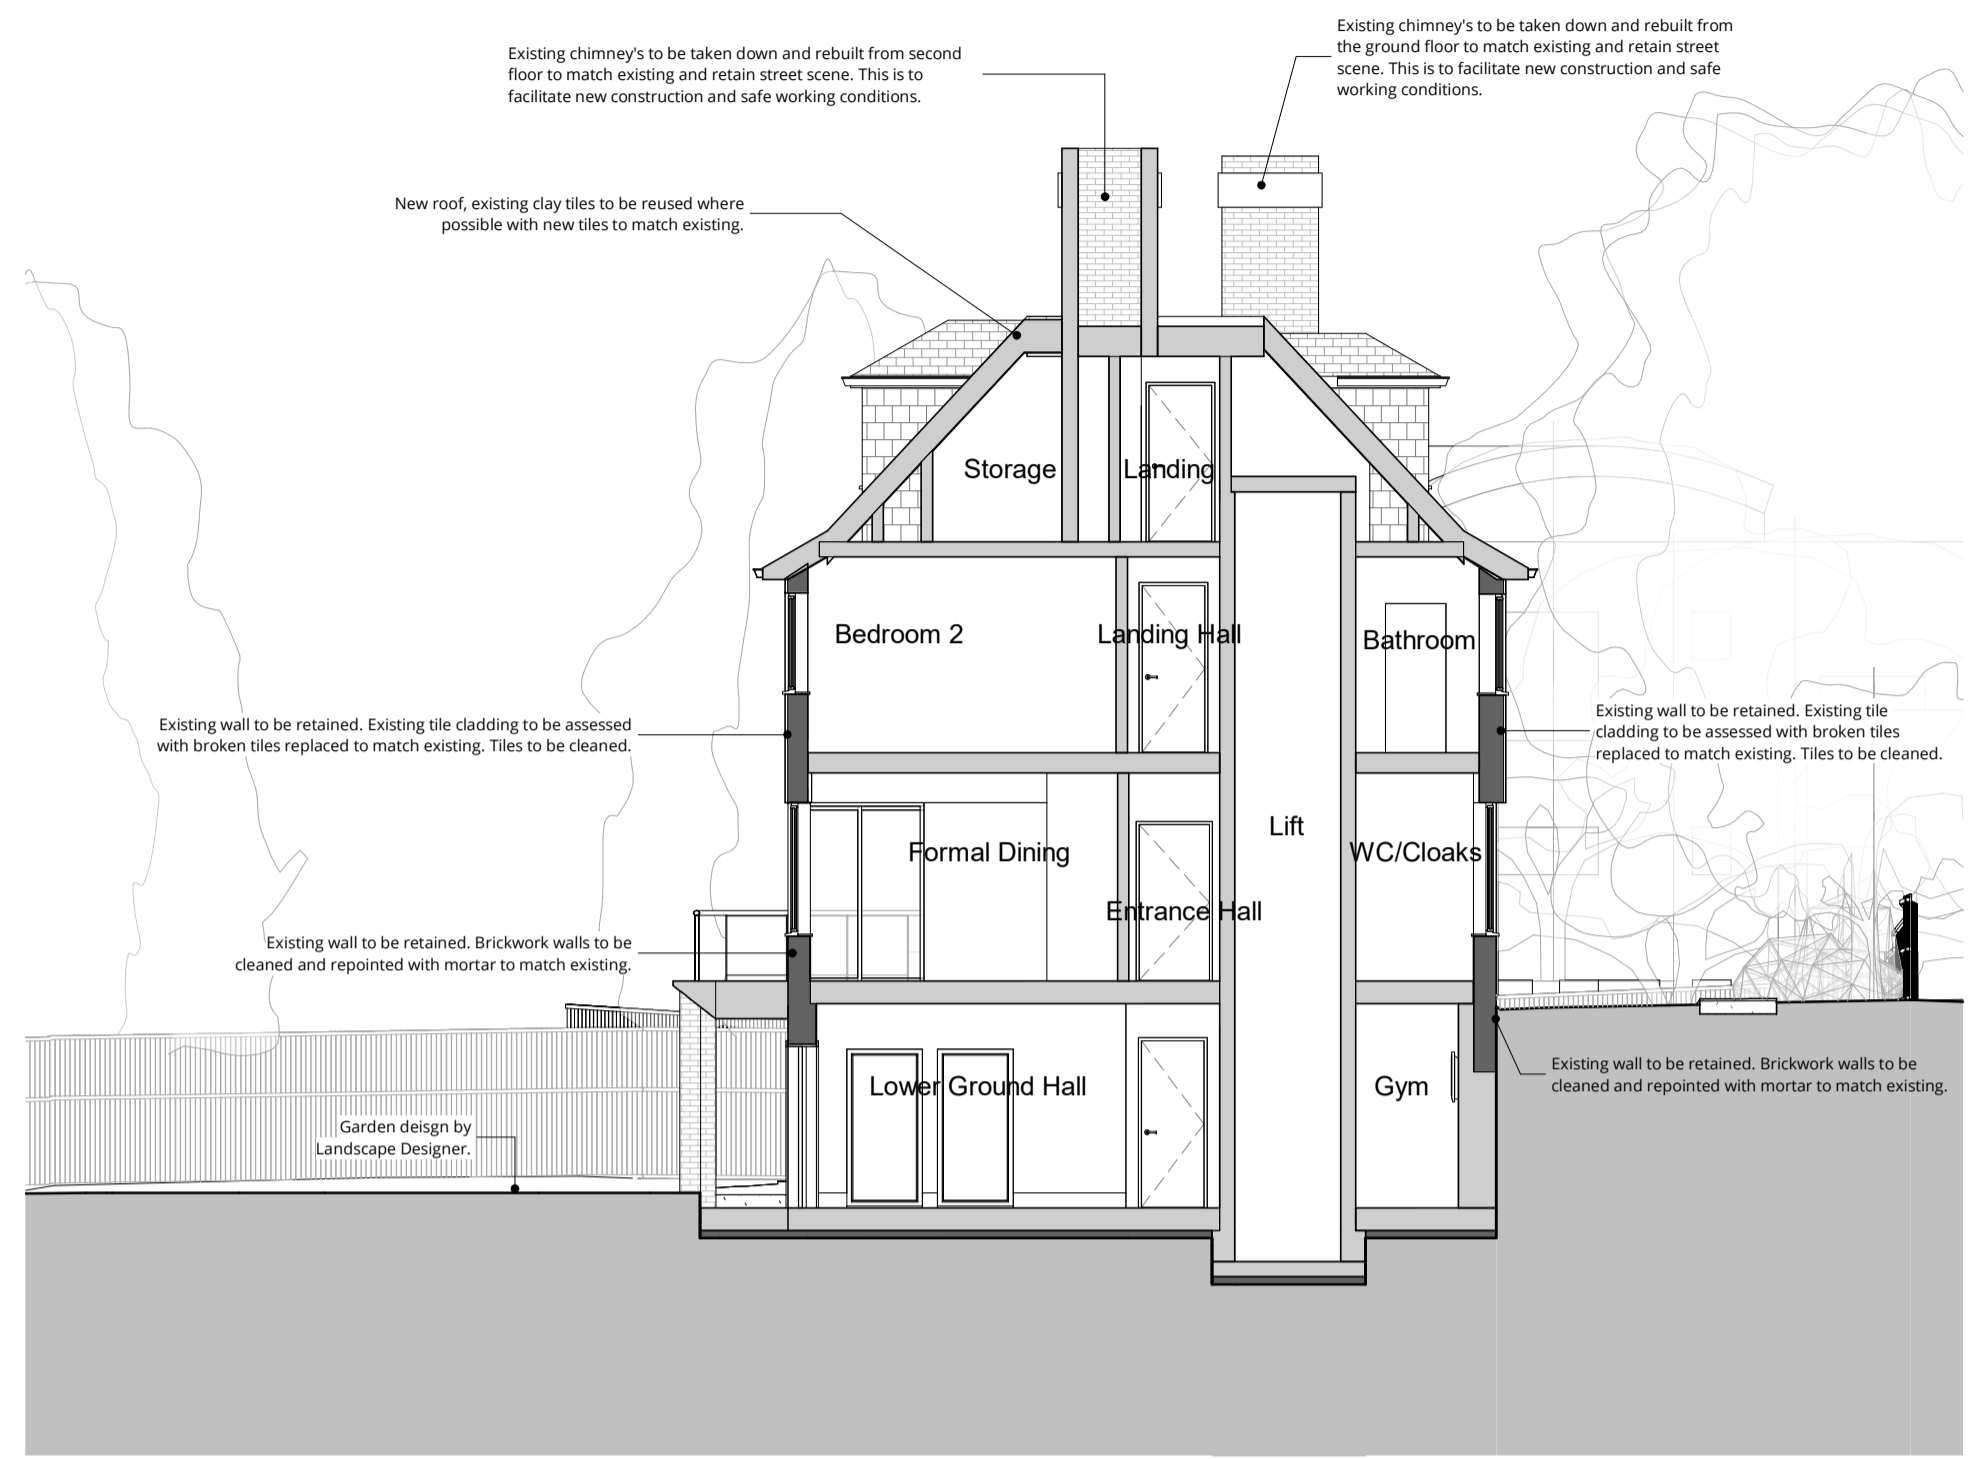

Section CC - Proposed
1 : 100

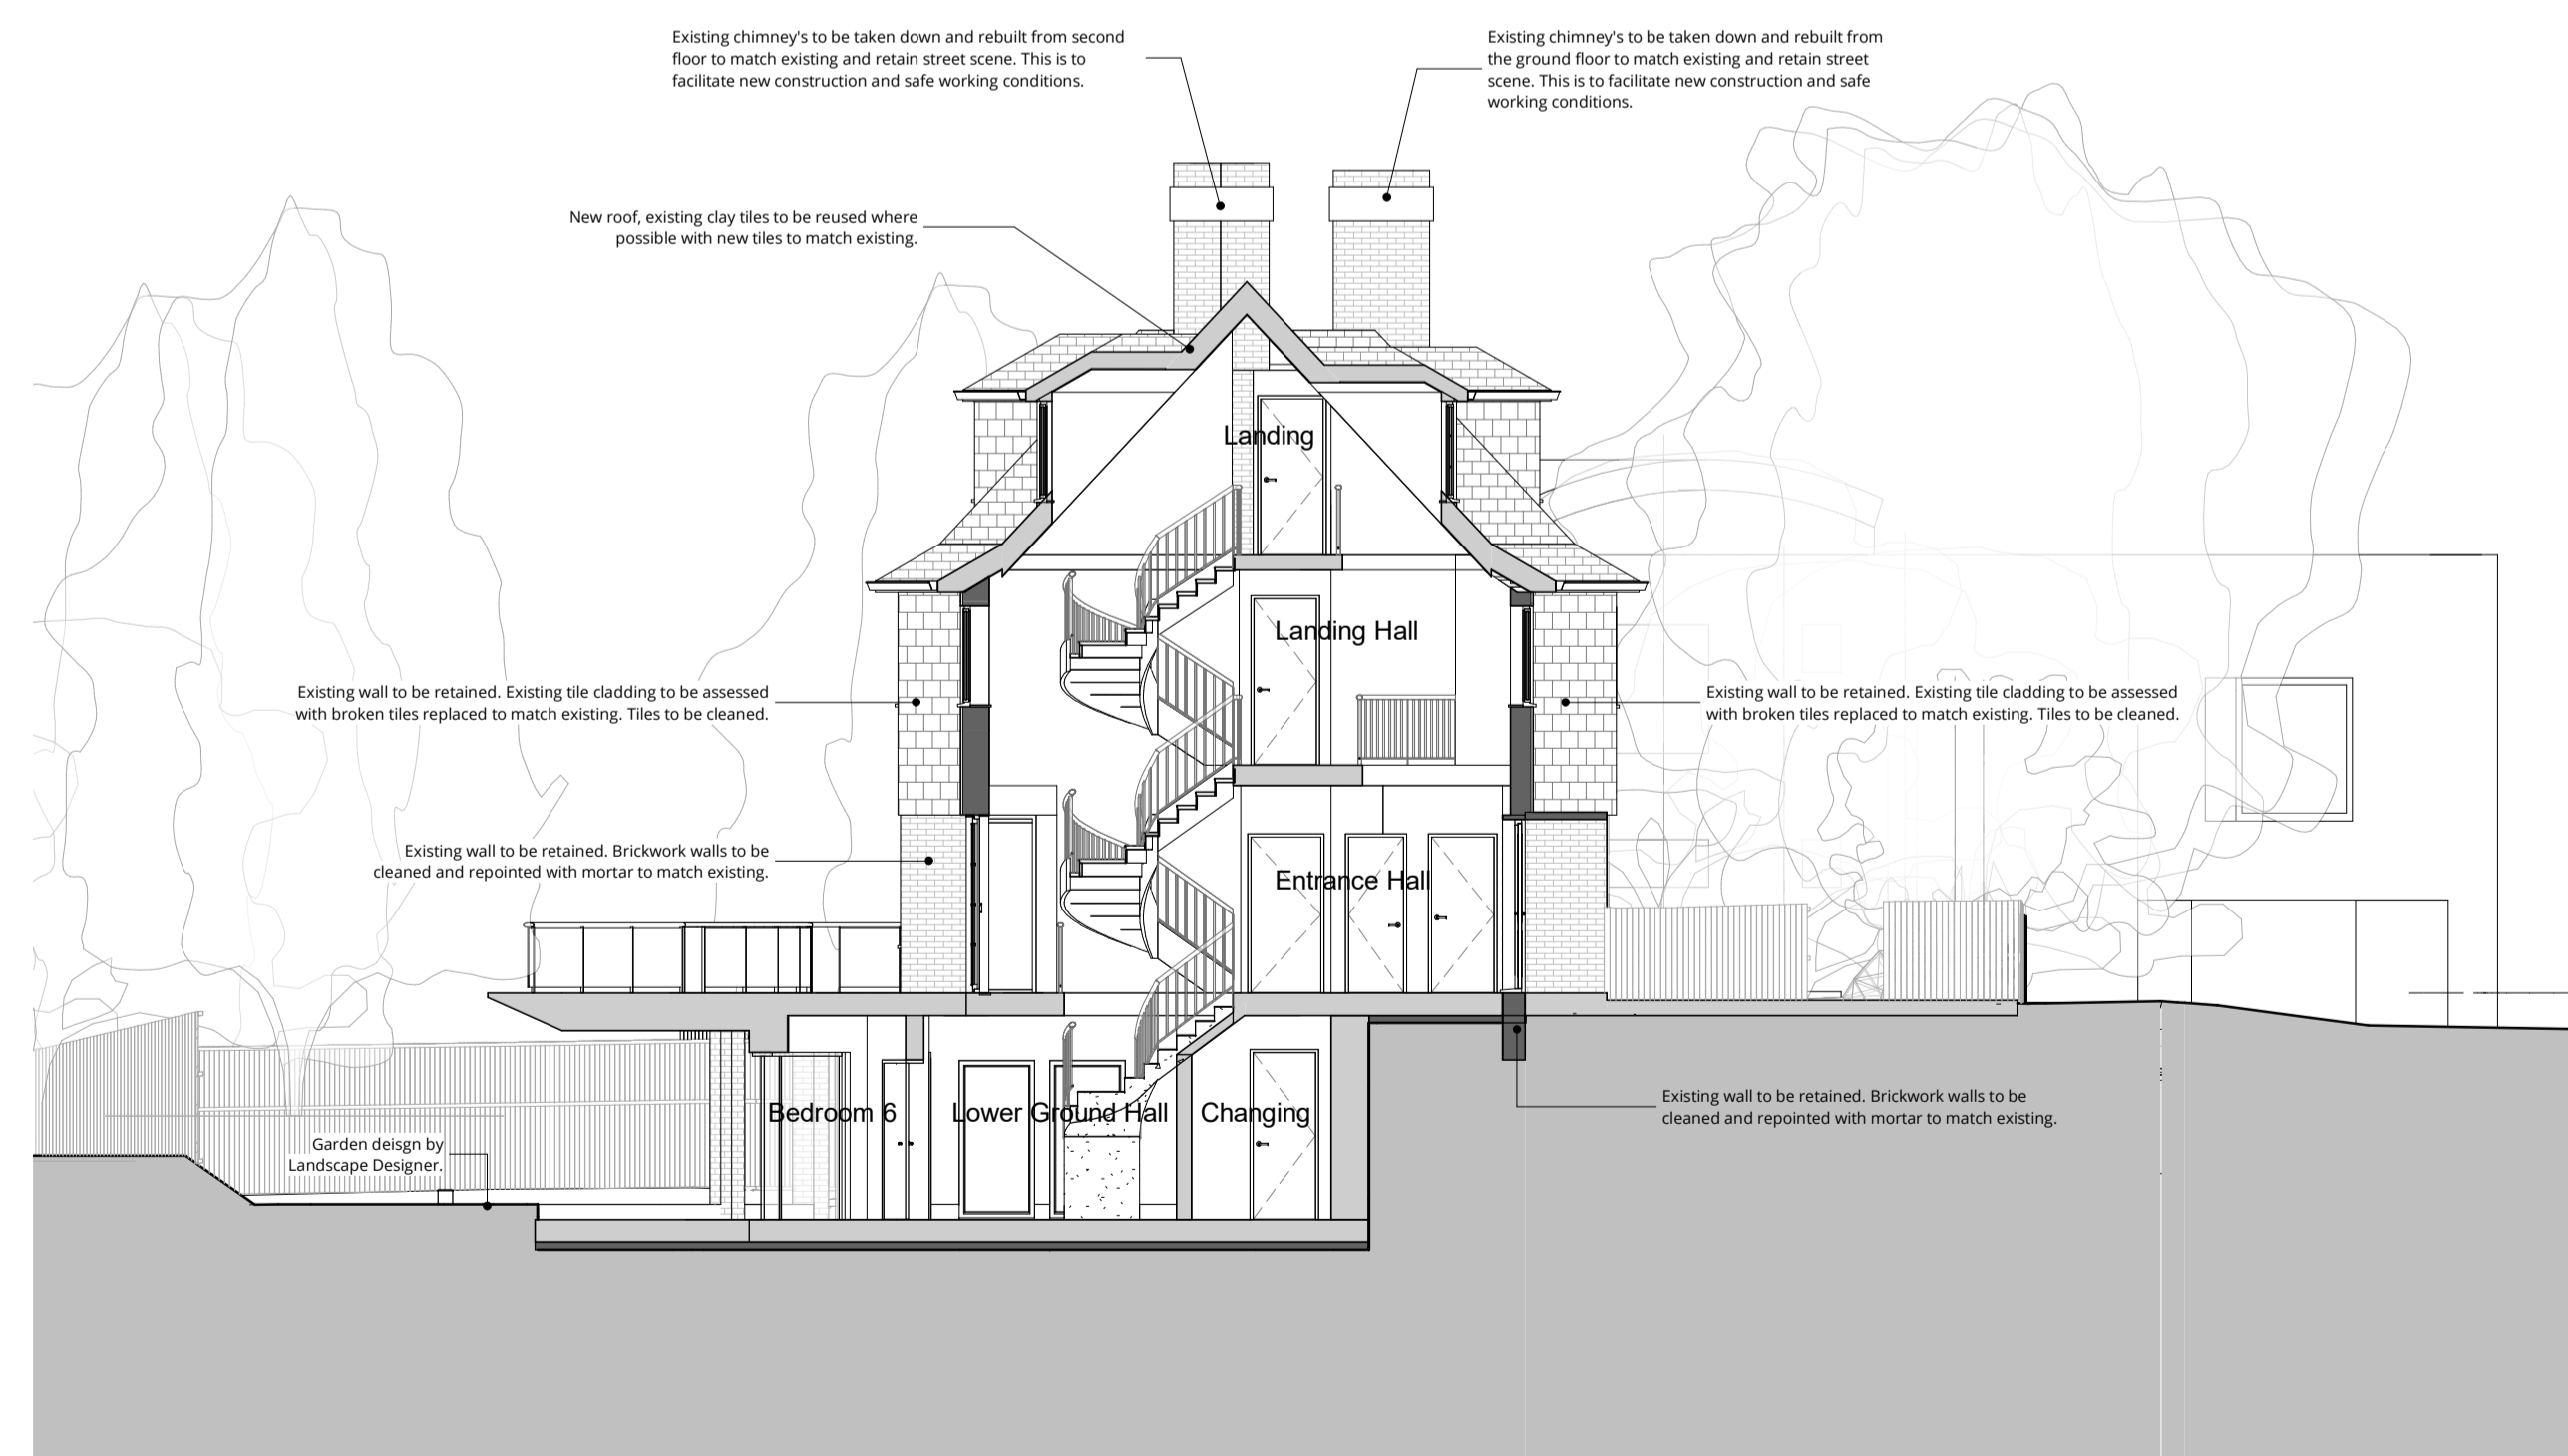

Section BB - Proposed
1 : 100

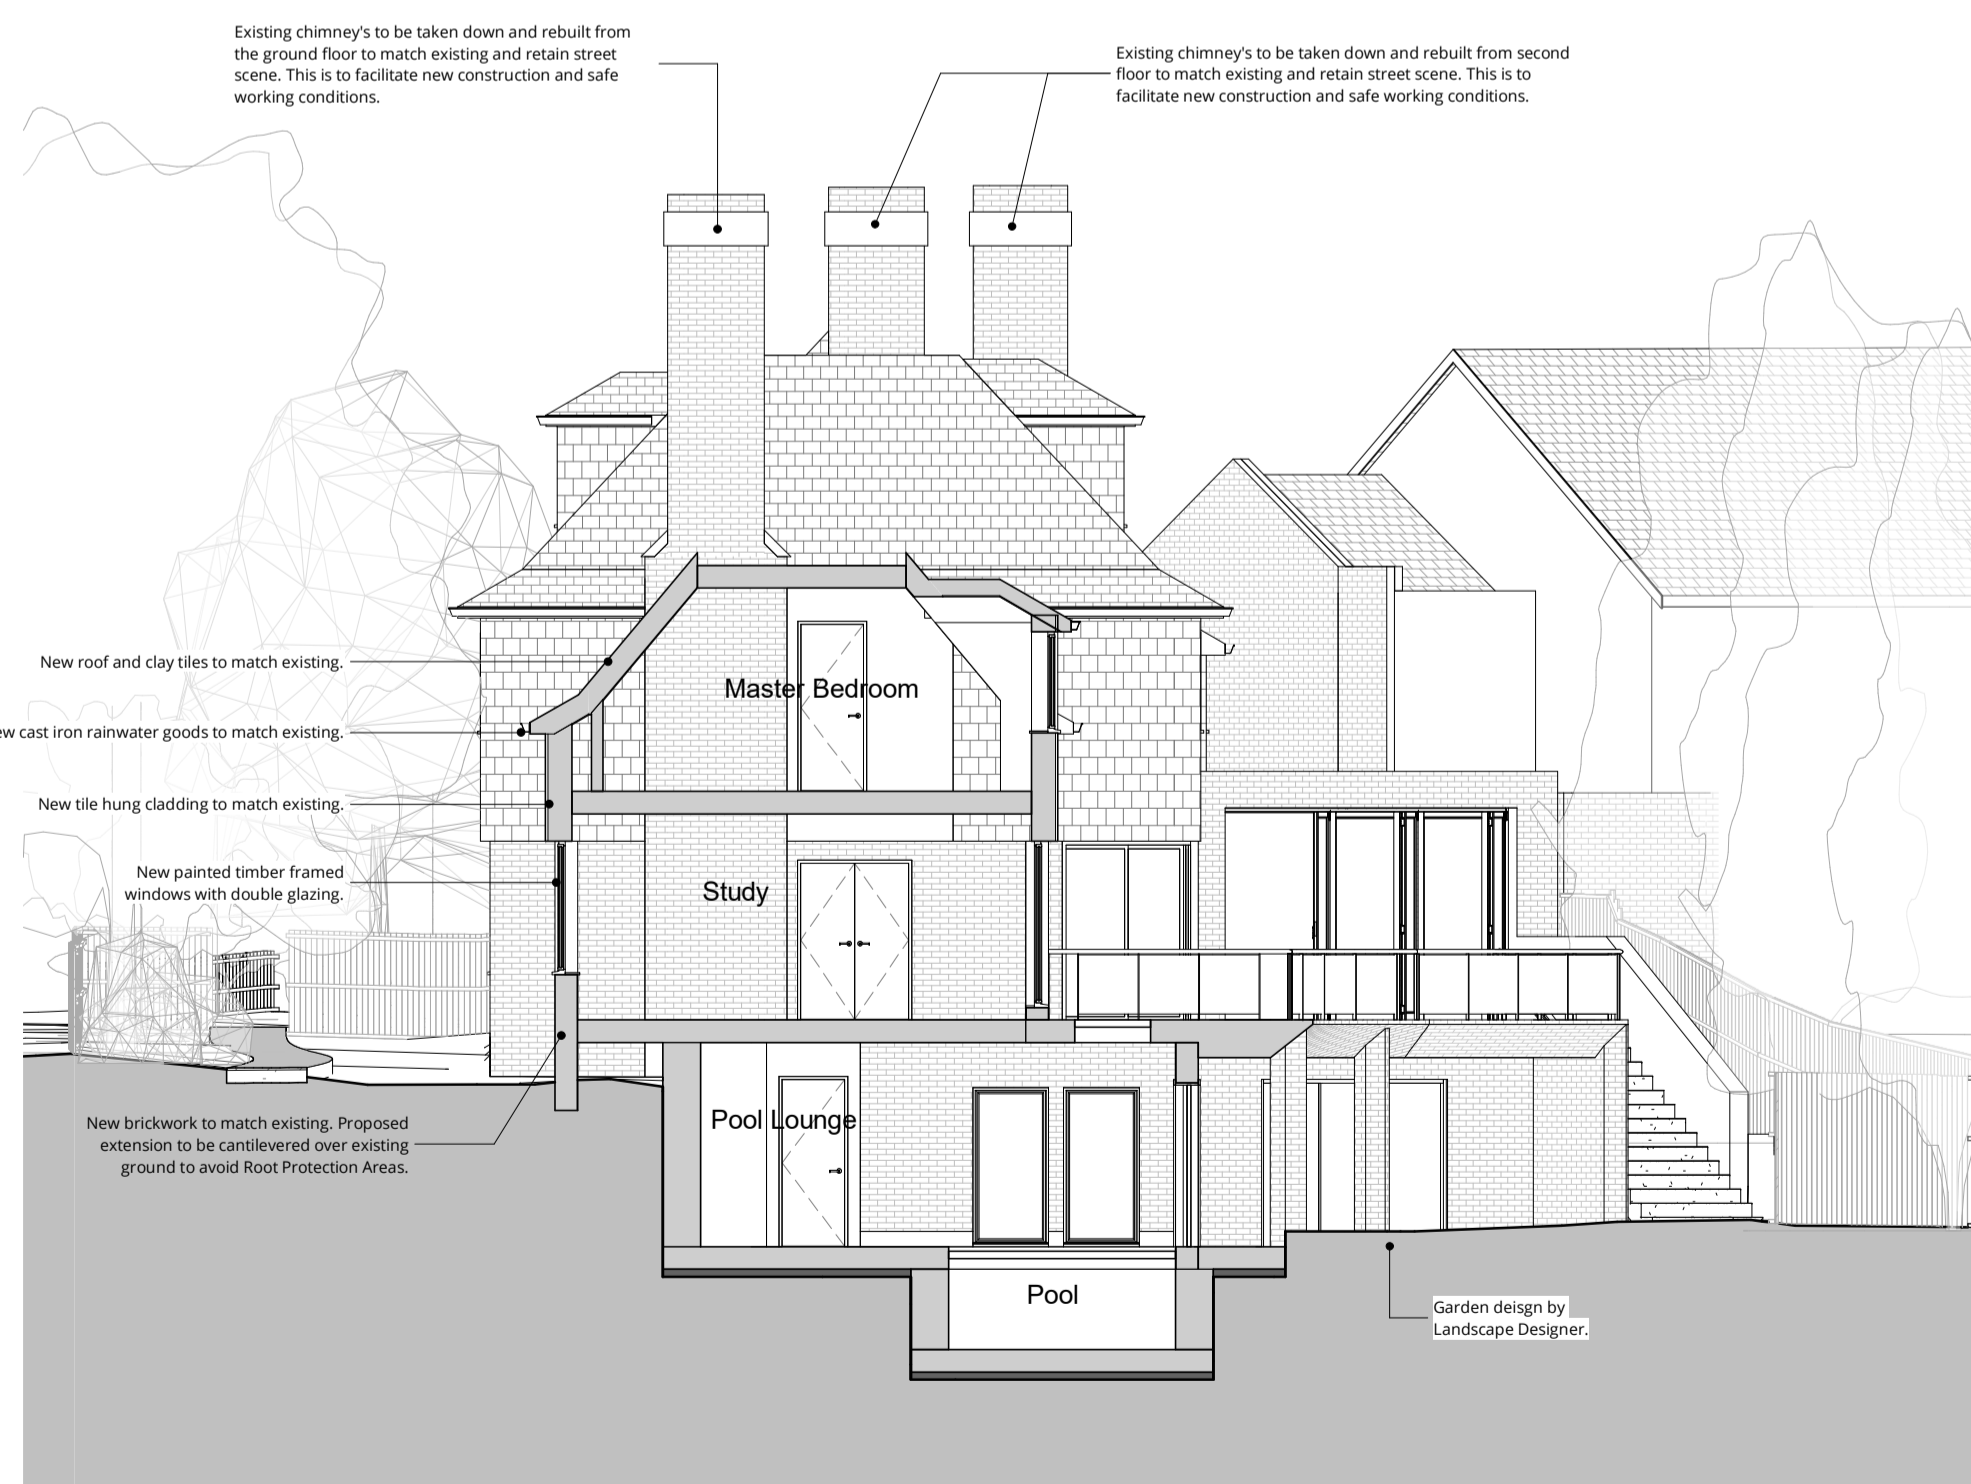

Section DD - Proposed
1 : 100

| Rev | Description | Date | Drawn | Chkd |
|-----|---|----------|-------|------|
| B | Obscure glazing added, Plant area & No.10 building updated. | 02.08.22 | | |
| A | Chimney notes updated | 13.07.22 | | |
| 0 | First Issue | 25.05.22 | | |



16 lambton place
notting hill
london w112sh
t 02072293125
f 02072293257
e info@wolffarchitects.co.uk

status: **PLANNING**

project: **12 Pilgrim's Lane
Hampstead, London**

drawing title: **Proposed Sections 1**

date: **11/19/21** | scale: **1 : 100**

dwg no: **2160-PL-310** | rev no: **B**