

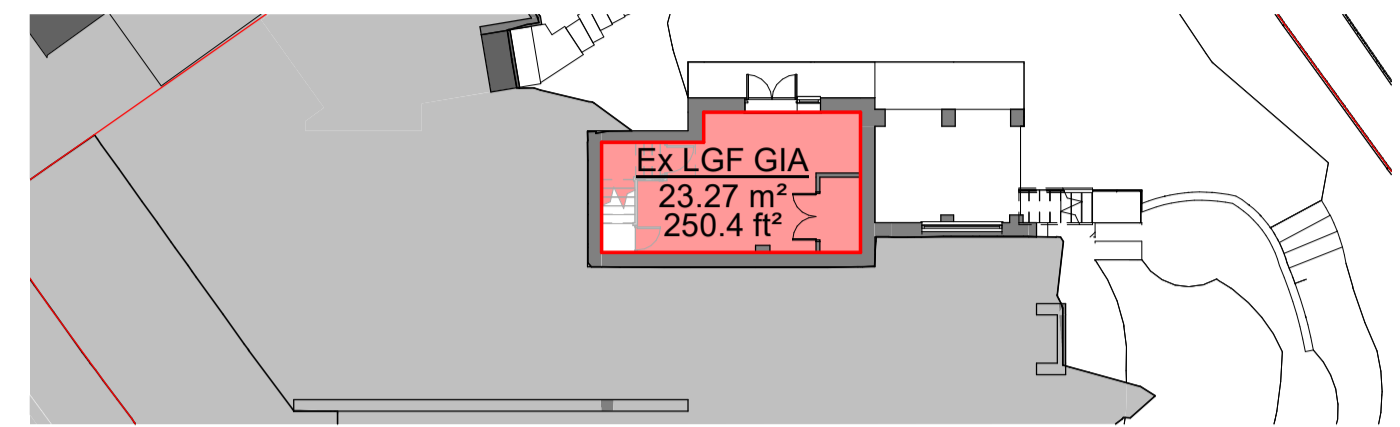


This drawing is protected under Copyright and at no time should any portion of this drawing be reproduced or copied without the permission of the Architect (Design Copyright Act 1988). This drawing must not be used for purposes other than that for which it was provided. It is supplied without liability for any errors or omissions. Drawings only to be scaled for planning application purposes, all dimensions to be checked on site. All drawings subject to Statutory Authority Approval.


Notes:

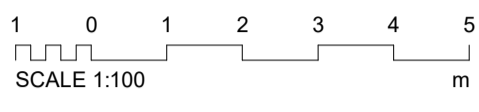


-1 Lower Ground (EX)
1 : 200

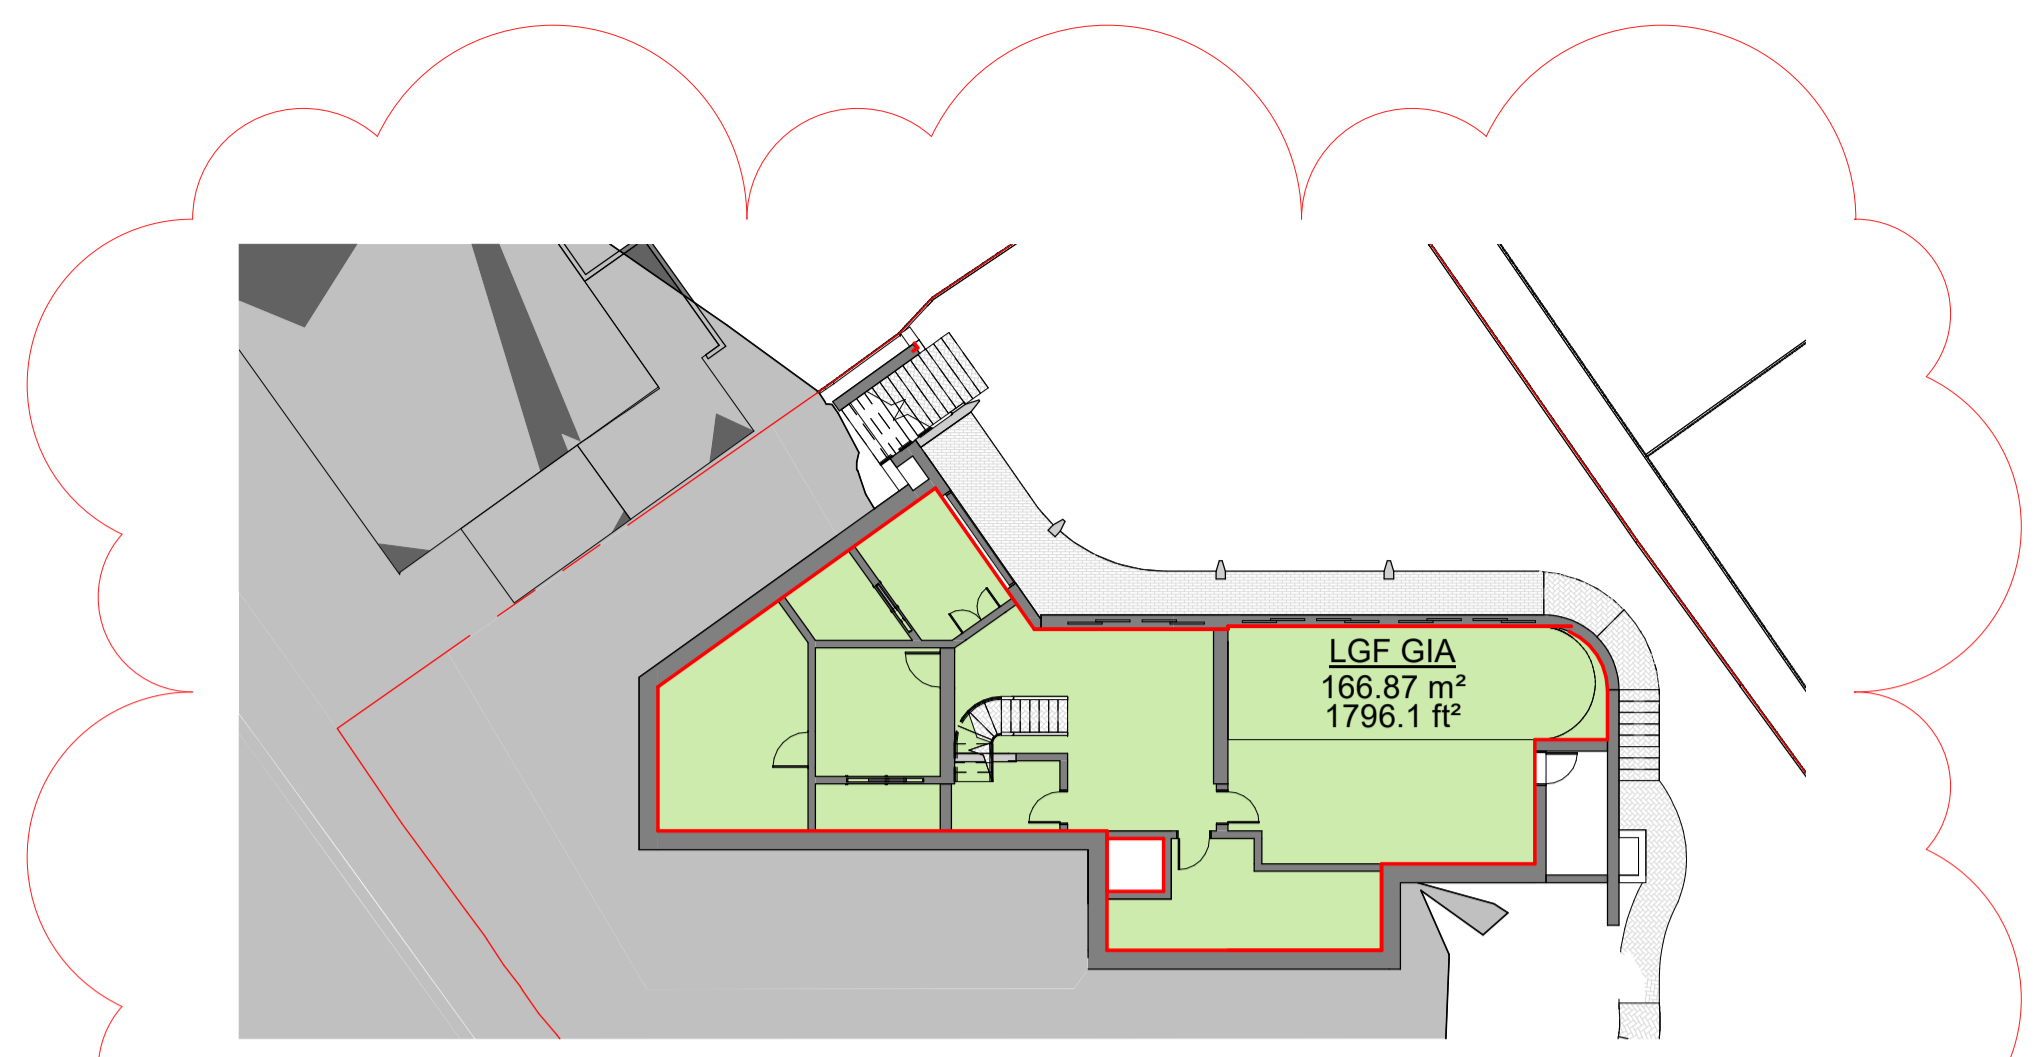


-1 Lower Ground
1 : 200

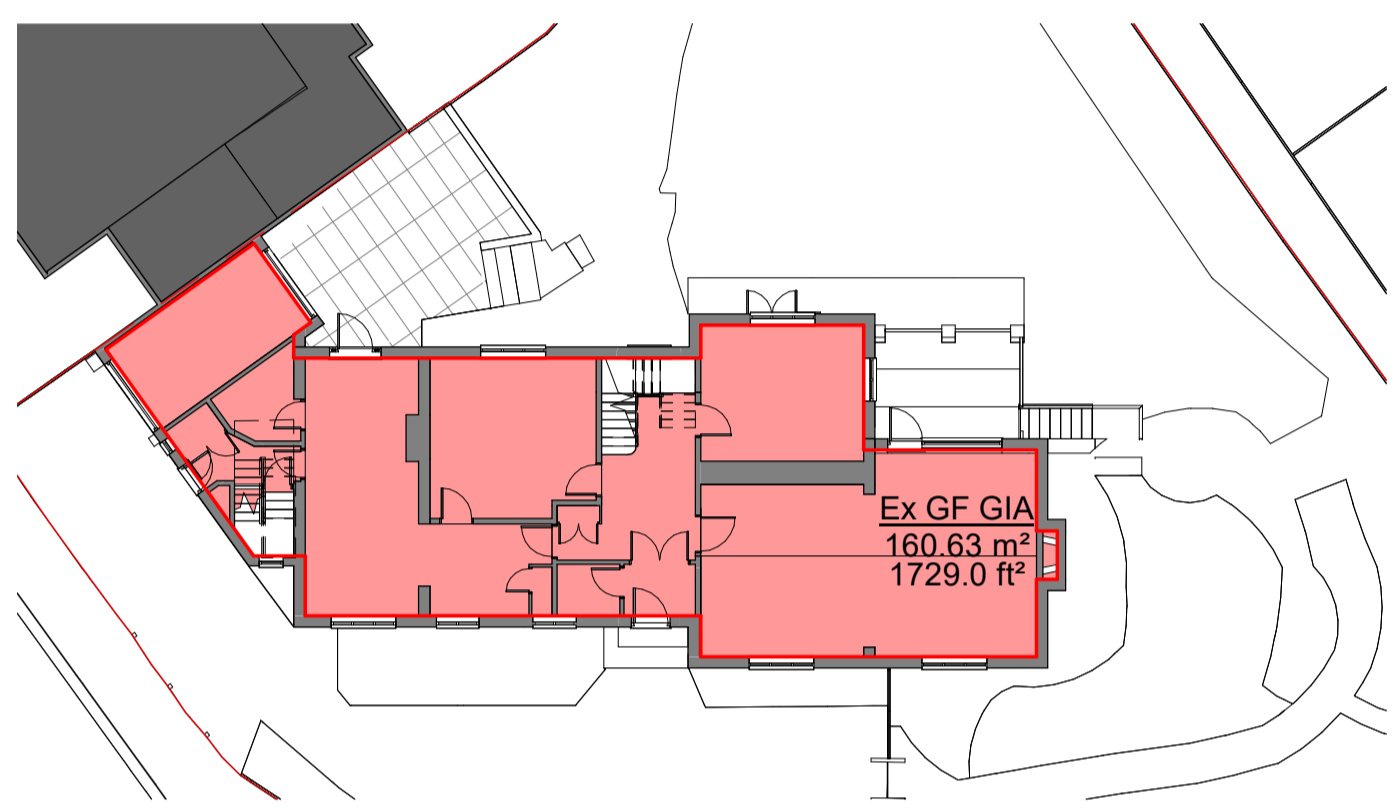


0 Ground Floor (EX)
1 : 200

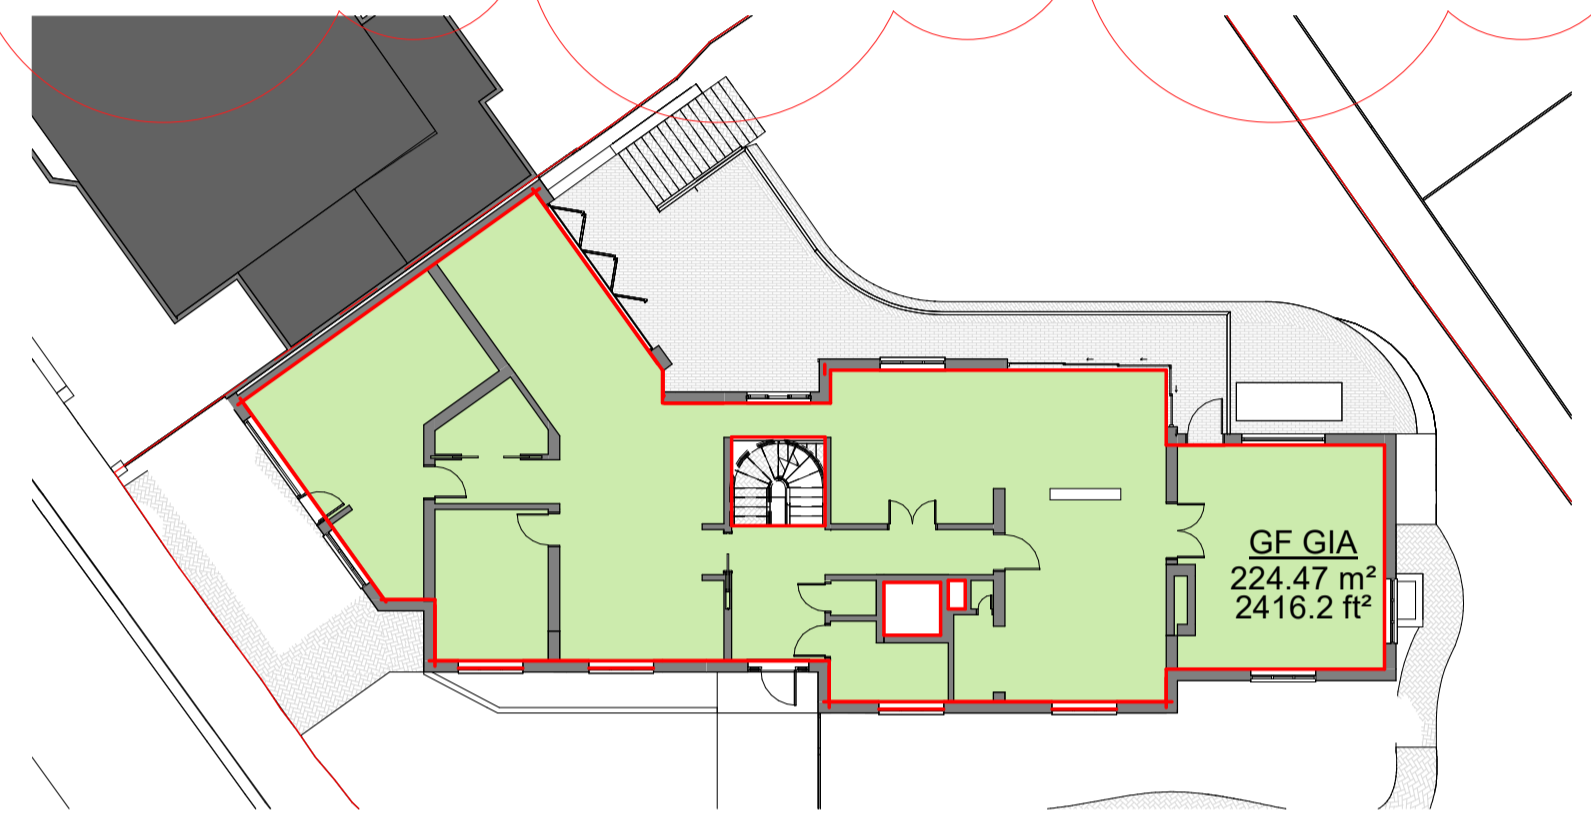


0 Ground Floor
1 : 200

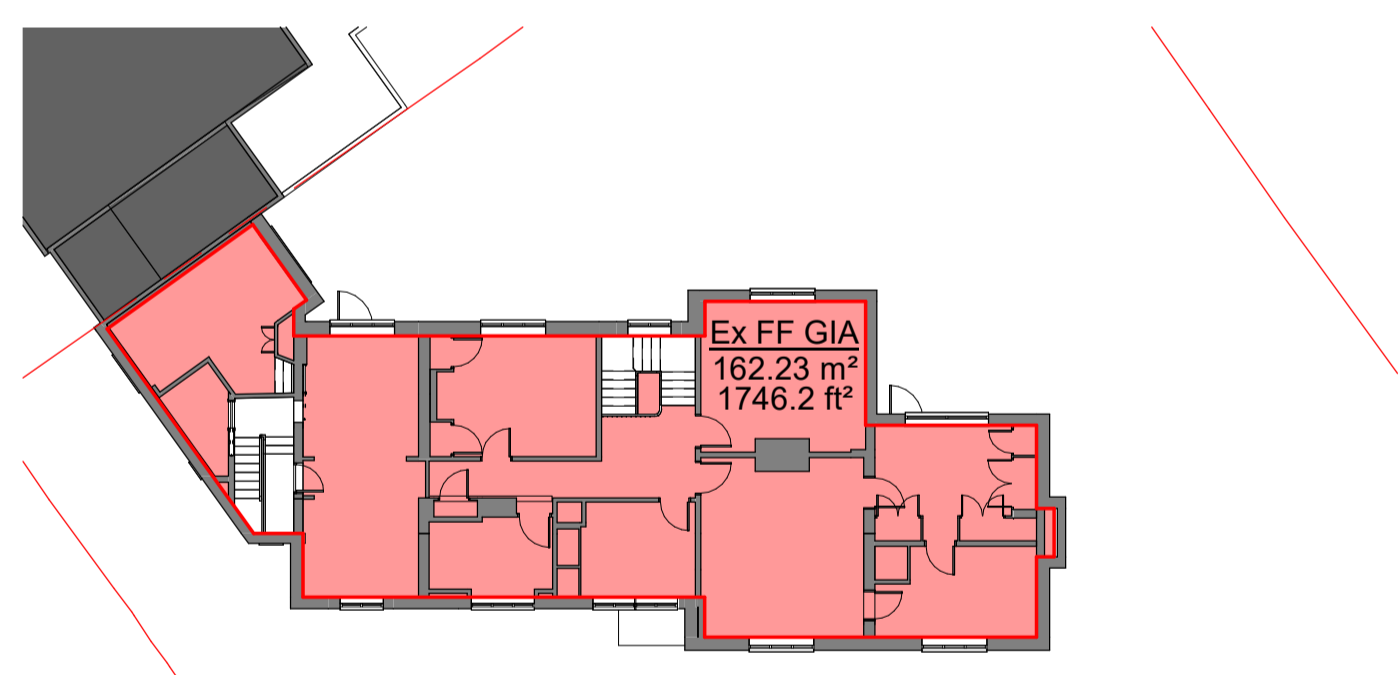

1 First Floor (EX)
1 : 200

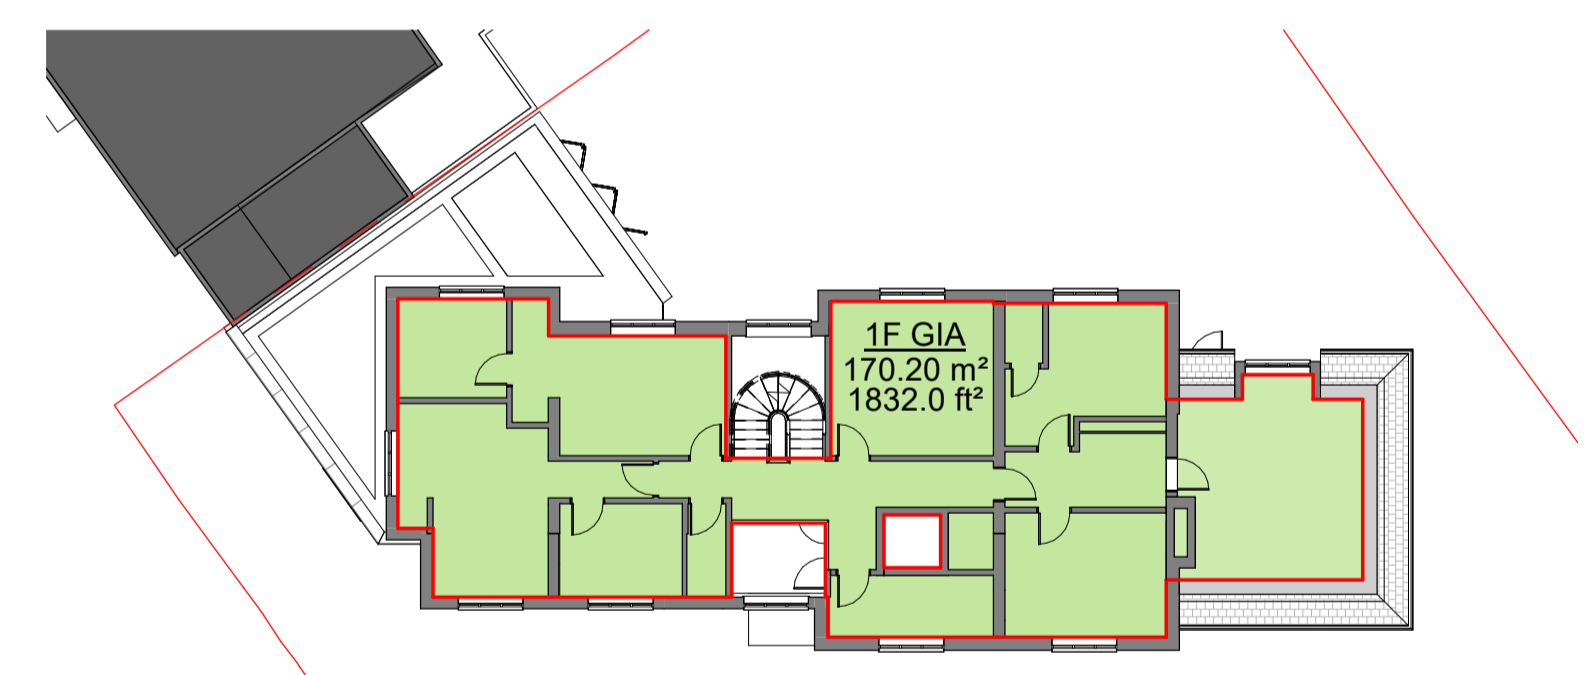

1 First Floor
1 : 200

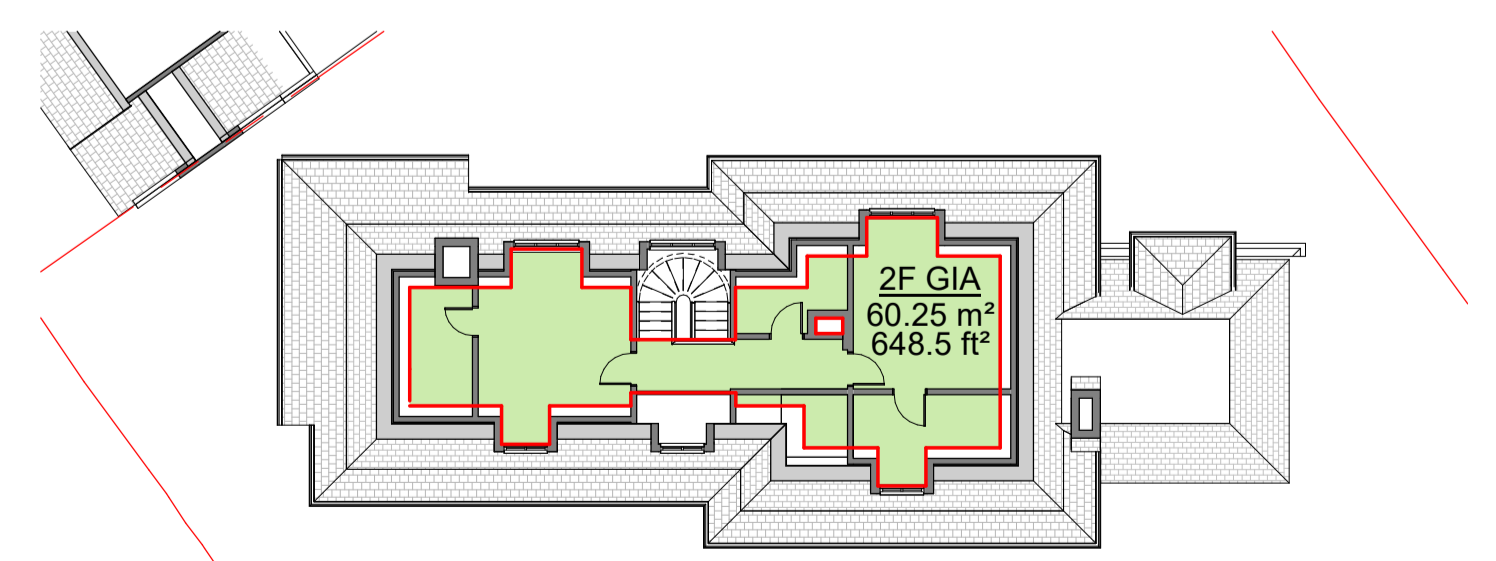

2 Second Floor (1800 cut)
1 : 200

Existing GIA Totals		
Name	Area	Area SQFT

Ex GF GIA	161 m ²	1729.0 ft ²
Ex FF GIA	162 m ²	1746.2 ft ²
Ex LGF GIA	23 m ²	250.4 ft ²
	346 m ²	3725.7 ft ²

Proposed GIA Totals		
Name	Area SQM	Area SQFT

LGF GIA	166.87 m ²	1796.1 ft ²
GF GIA	224.47 m ²	2416.2 ft ²
1F GIA	170.20 m ²	1832.0 ft ²
2F GIA	60.25 m ²	648.5 ft ²
	621.78 m ²	6692.8 ft ²

Rev	Description	Date	Drawn	Chk'd
A	Obscure glazing added, Plant area & No.10 building ignored.	02.08.22		
0	First Issue	25.05.22		



16 lambton place
notting hill
london w112sh
t 02072293125
f 02072293257
e info@wolffarchitects.co.uk

status:

PLANNING

project:
**12 Pilgrim's Lane
Hampstead, London**

drawing title:
**Existing and Proposed
Areas**

date: **11/19/21** scale: **1 : 200**

dwg no: **2160-PL-715** rev no: **A**