
KEY		REV 01	DATE 12/08/2022	DESCRIPTION PLANNING ISSUE	NOTES	

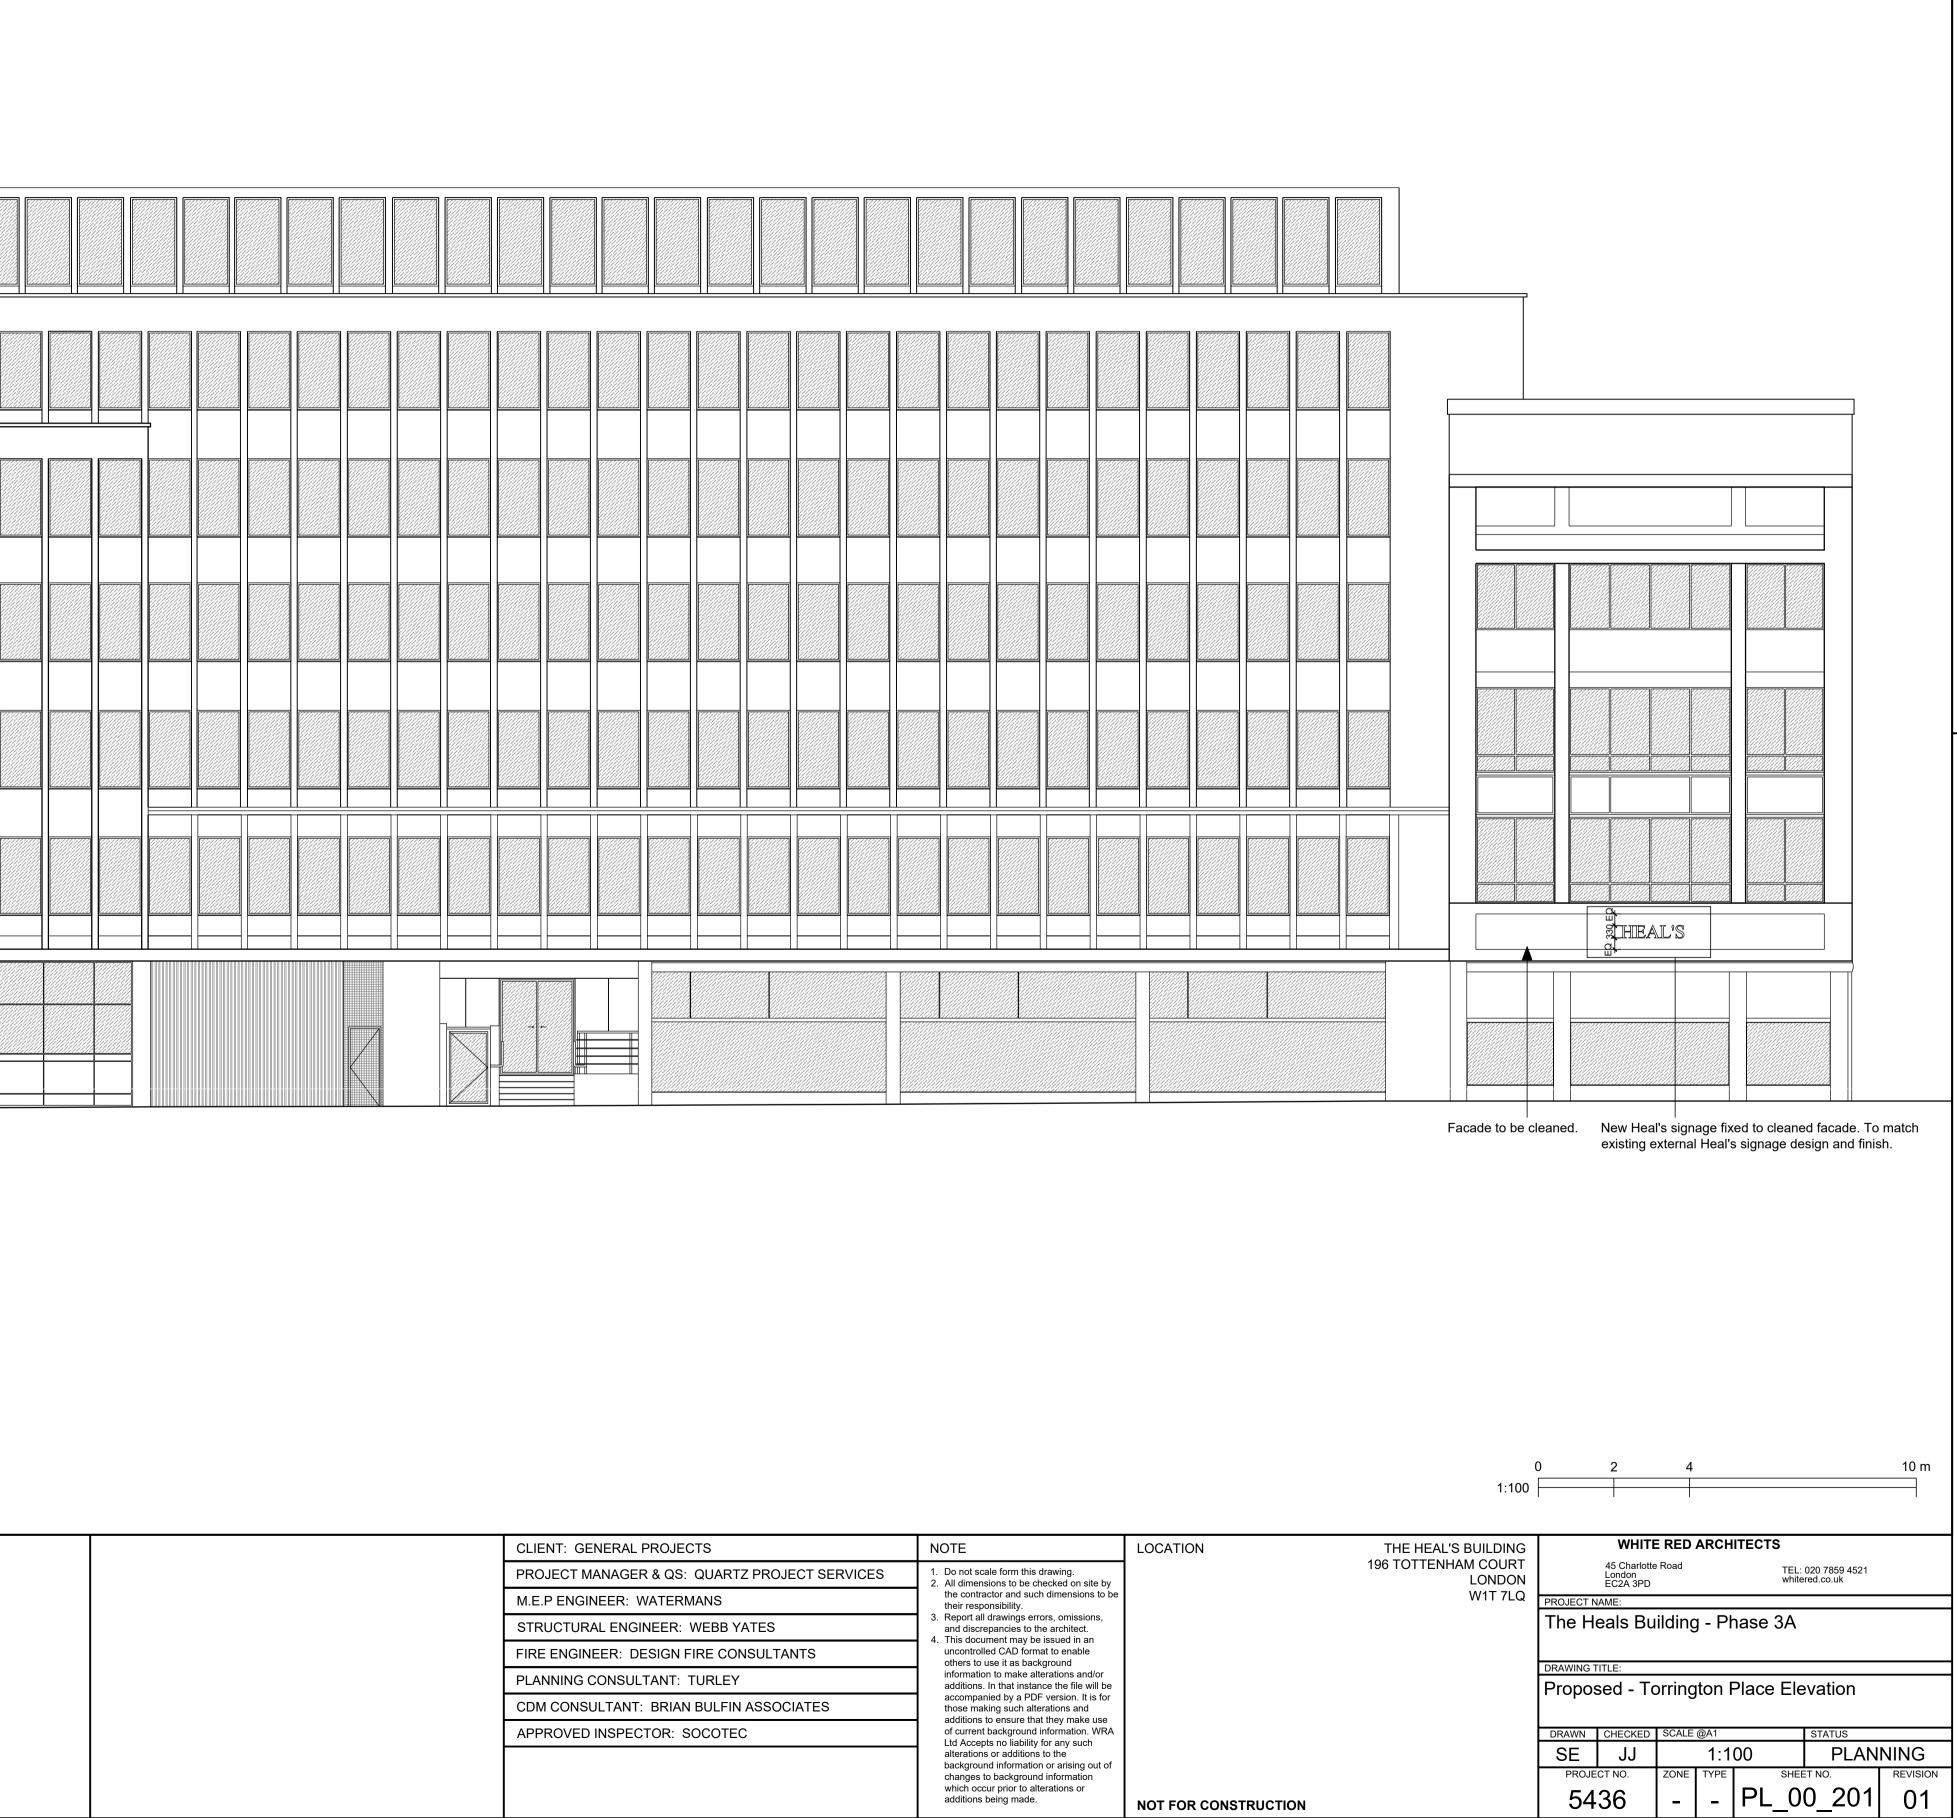

		CLIENT: GENERAL PROJECTS	NOTE	LOCATION
		PROJECT MANAGER & QS: QUARTZ PROJECT SERVICES	 Do not scale form this drawing. All dimensions to be checked on site by 	
		M.E.P ENGINEER: WATERMANS	the contractor and such dimensions to be their responsibility.	
		STRUCTURAL ENGINEER: WEBB YATES	 Report all drawings errors, omissions, and discrepancies to the architect. This document may be issued in an 	
		FIRE ENGINEER: DESIGN FIRE CONSULTANTS	uncontrolled CAD format to enable others to use it as background	
		PLANNING CONSULTANT: TURLEY	information to make alterations and/or additions. In that instance the file will be accompanied by a PDF version. It is for those making such alterations and additions to ensure that they make use	
		CDM CONSULTANT: BRIAN BULFIN ASSOCIATES		
		APPROVED INSPECTOR: SOCOTEC	of current background information. WRA Ltd Accepts no liability for any such	
			alterations or additions to the background information or arising out of	
			changes to background information which occur prior to alterations or additions being made.	
				NOT FOR CO