


D0 - 16 * FD30S NEW DOOR IN EXISTING OPENING. FACSIMILE DOOR TO MATCH EXISTING HISTORIC DOOR D0-04. DOOR TO RECEIVE FRENCH POLISHING TO VISUALLY MATCH HISTORIC MAHOGANY DOORS. EXISTING ARCHITRAVE IN STAIR HALL SIDE. EXISTING ARCHITRAVE IN LIFT HALL SIDE TO BE REPAIRED


D0 - 06 * FD30S NEW DOOR IN EXISTING OPENING. FACSIMILE DOOR TO MATCH EXISTING HISTORIC DOOR D0-04. DOOR TO RECEIVE FRENCH POLISHING TO VISUALLY MATCH HISTORIC MAHOGANY DOORS. EXISTING ARCHITRAVE IN ROOM SIDE. NEW ARCHITRAVE IN LIFT HALL SIDE TO MATCH EXISTING ARCHITRAVE IN DOOR D0-16

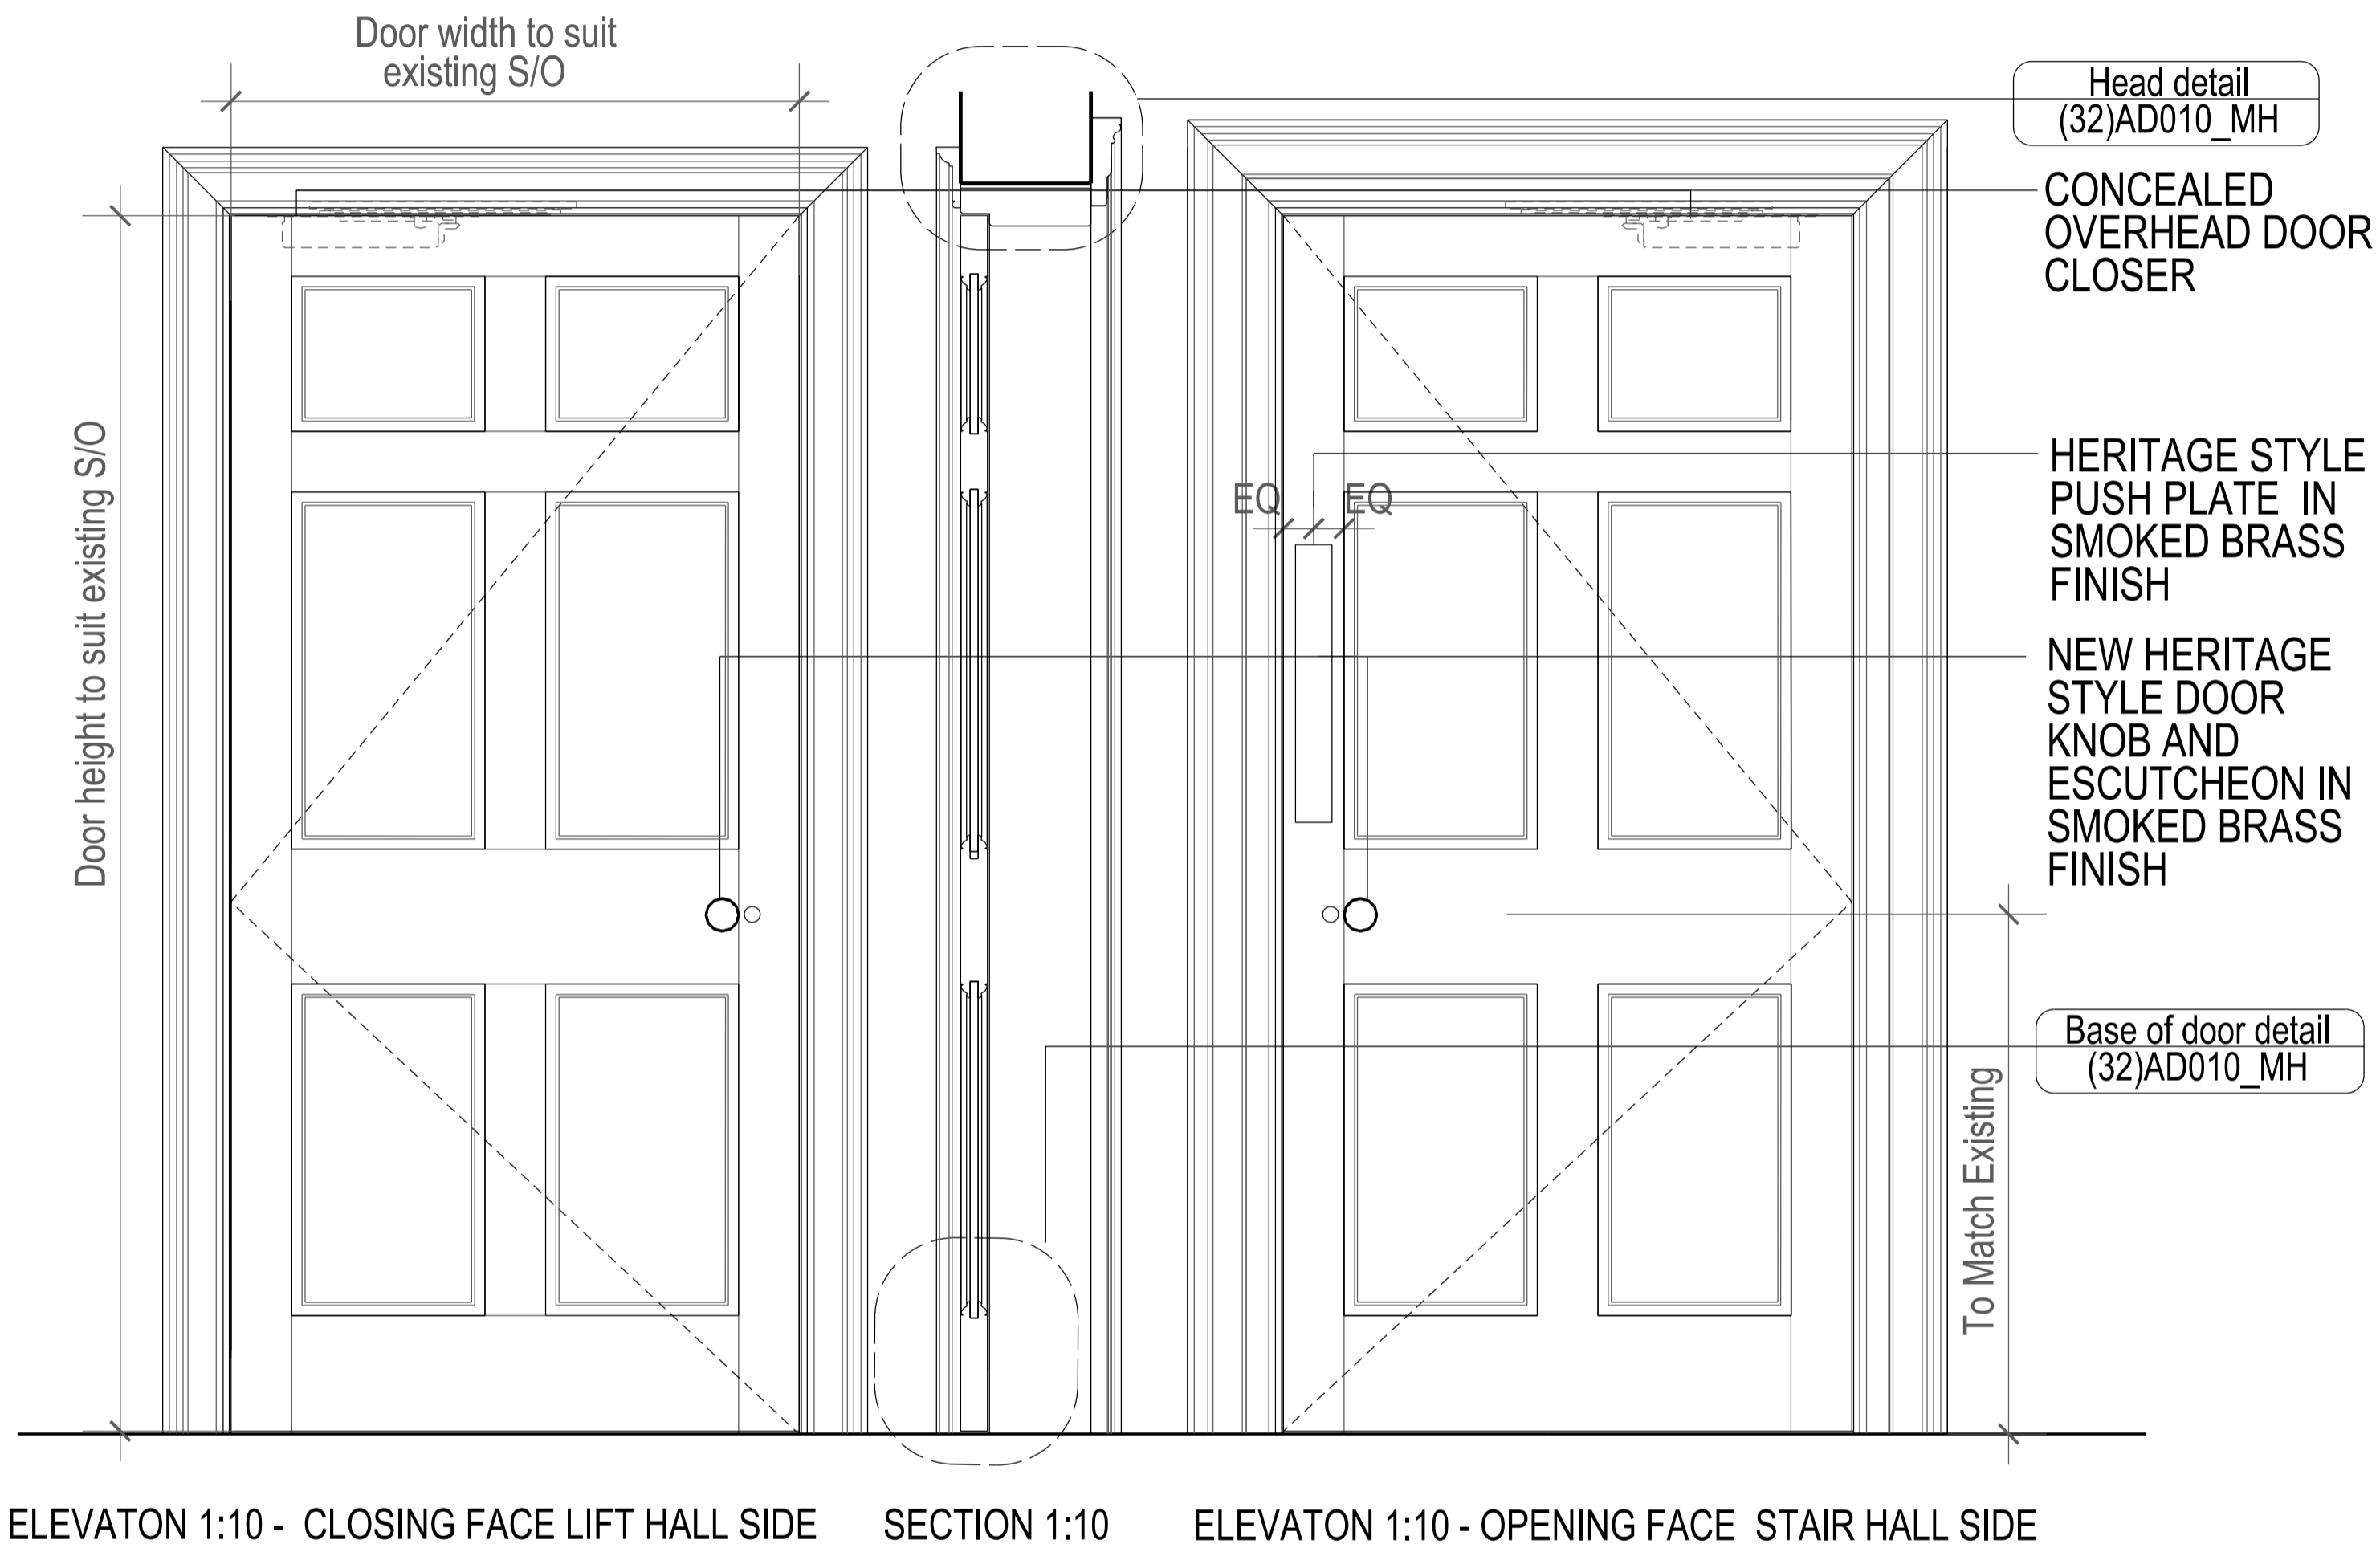

D0 - 07 * FD30 NEW 6 PANEL 30MIN FR DOOR. BEAD DETAILS TO MATCH DOOR D0-04. DOOR TO RECEIVE PAINT FINISH.

D0 - 08 * FD30 NEW 6 PANEL 30MIN FR DOOR. BEAD DETAILS TO MATCH DOOR D0-04. DOOR TO RECEIVE PAINT FINISH.

NEW ARCHITRAVE TO BOTH SIDE: PROFILE TO MATCH EXISTING IN ADJACENT DOOR D0-16. ARCHITRAVES TO RECEIVE PAINT FINISH.

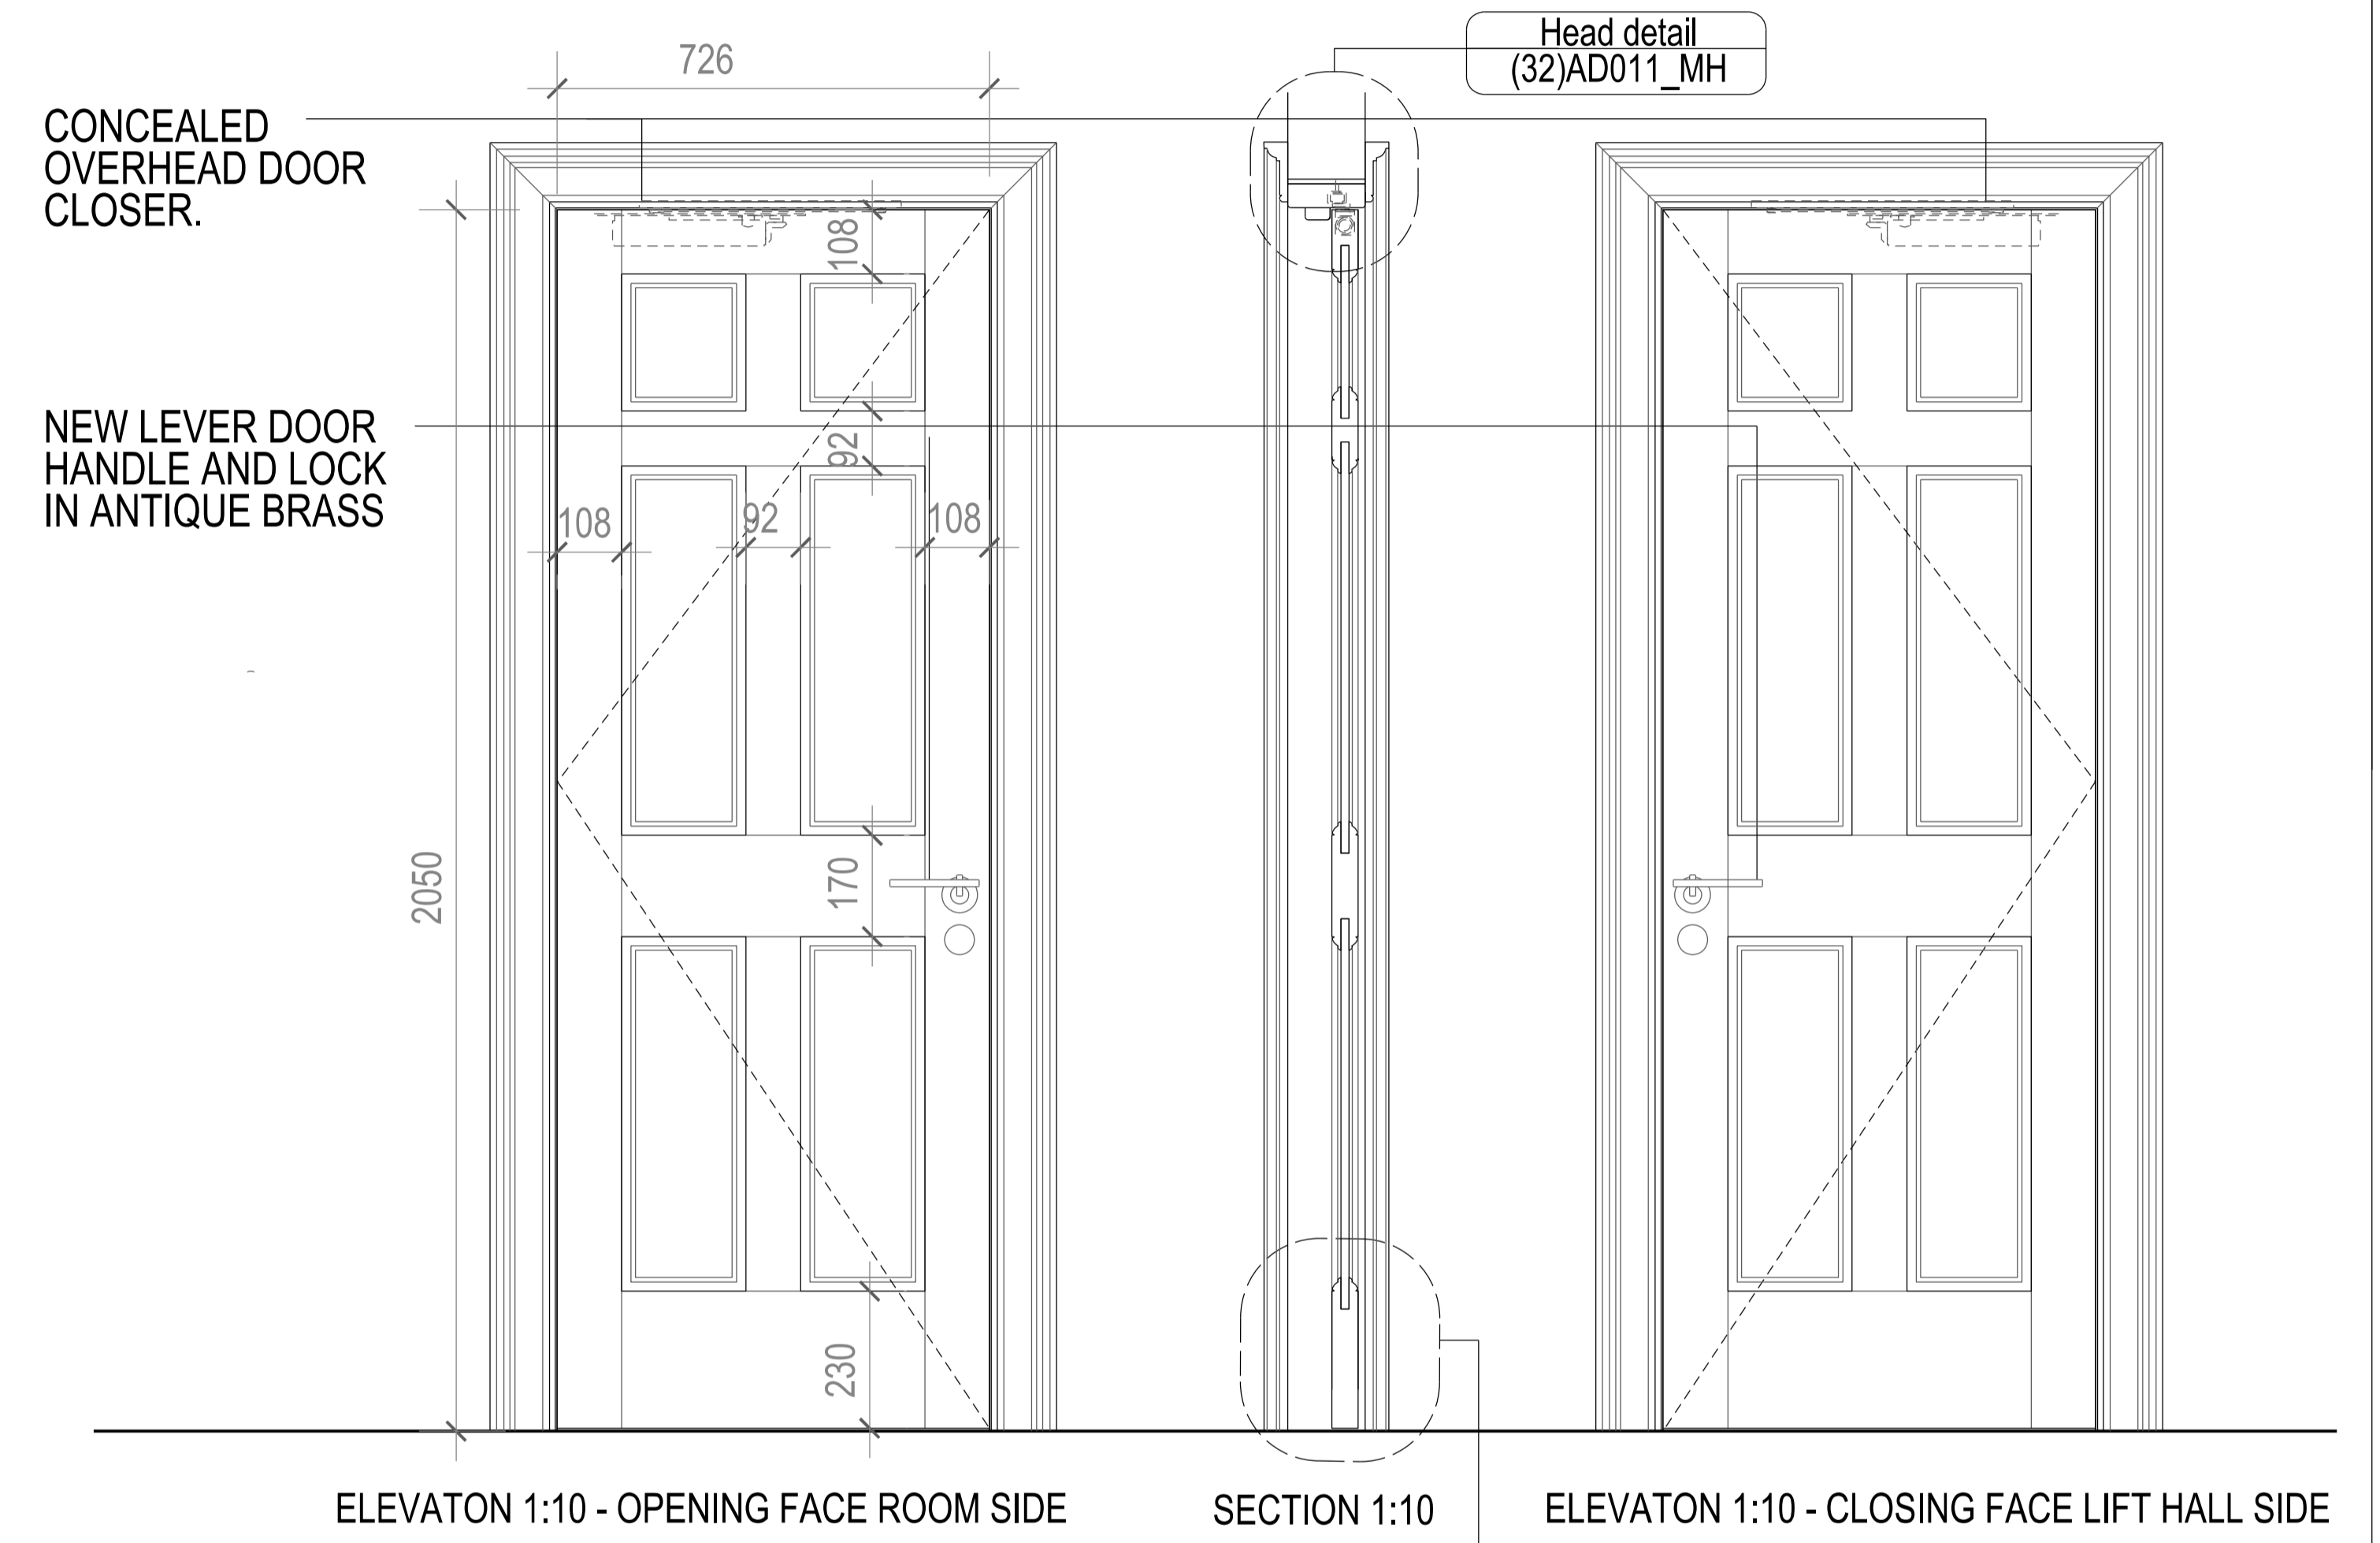

BUILDING DESIGN PARTNERSHIP LTD SHALL HAVE NO RESPONSIBILITY FOR ANY USE MADE OF THIS DOCUMENT OTHER THAN FOR THAT WHICH IT WAS PREPARED AND ISSUED.
ALL DIMENSIONS SHOULD BE CHECKED ON SITE.
DO NOT SCALE FROM THIS DRAWING.
ANY DRAWING ERRORS OR DIVERGENCES SHOULD BE BROUGHT TO THE ATTENTION OF BUILDING DESIGN PARTNERSHIP LTD AT THE ADDRESS SHOWN.

KEY:
 (DX)XX EXISTING HISTORIC DOOR TO BE RETAINED
 (DX-XX) * NEW DOOR - REFER TO DOOR DETAILS

REVISION/DESCRIPTION	DRAWN	CHECKED	DATE	REVISION/DESCRIPTION	DRAWN	CHECKED	DATE	REVISION/DESCRIPTION	DRAWN	CHECKED	DATE	APP. PLAN
- FOR DISCHARGE OF CONDITIONS												
LBC FD 03.08.2022												

16 Brewhouse Yard
 Clerkenwell
 London, EC1V 4LJ
 United Kingdom
 T +44 (0)20 7812 8000
 F +44 (0)20 7812 8399
 www.bdp.com

BDP.

PROJECT TITLE
42 BEDFORD SQUARE

PROJECT NUMBER
 P2005698

DRAWING TITLE
**MAIN HOUSE DOORS
 ELEVATION TYPES**

DRAWING NO.
 (32)AD001_MH

SCALE @ A1
 1:10

DATE
 08.2022

REVISION
 -