



D0 - 09


\* NEW BIFOLD DOORS IN EXISTING OPENING TO EXISTING ARCHITRAVE. PANEL PROPORTIONS AND BEAD DETAILS TO MATCH DOORS D0-03 & D0-04. DOOR TO RECEIVE FRENCH POLISHING TO VISUALLY MATCH HISTORIC MAHOGANY DOORS.

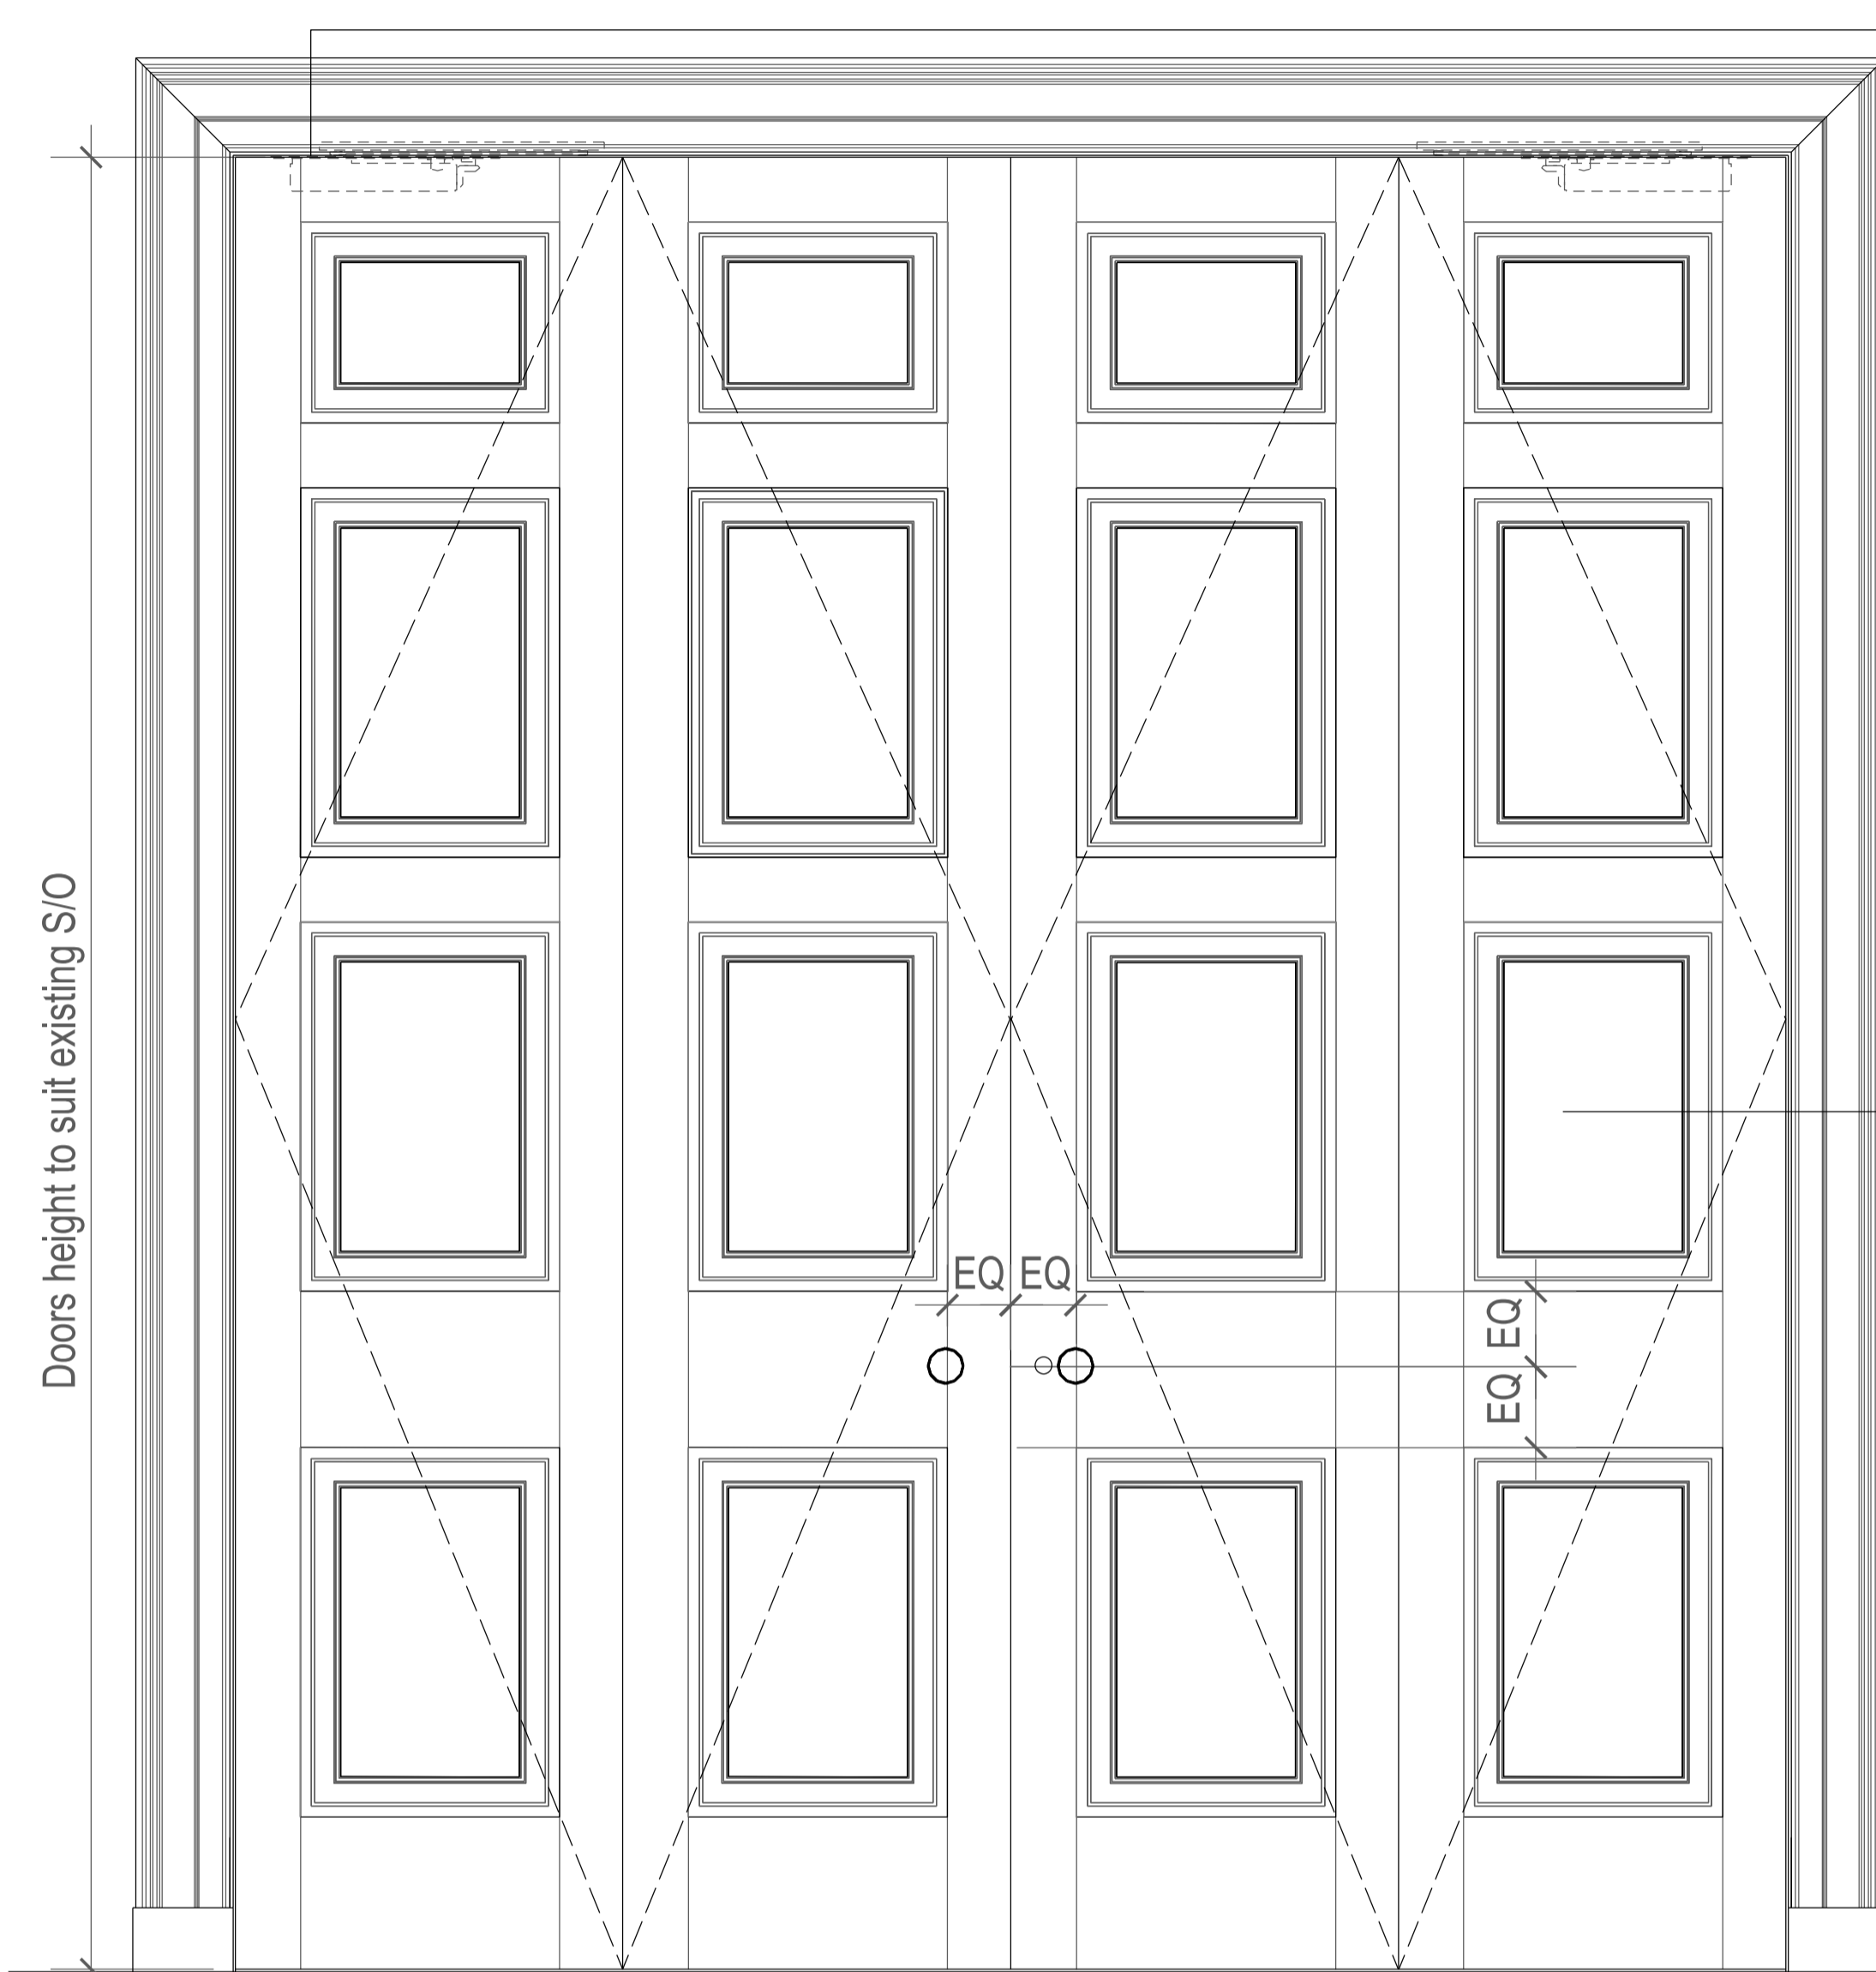


ELEVATION 1:10 - OPENING ROOM FACE (LIVING ROOM SIDE)

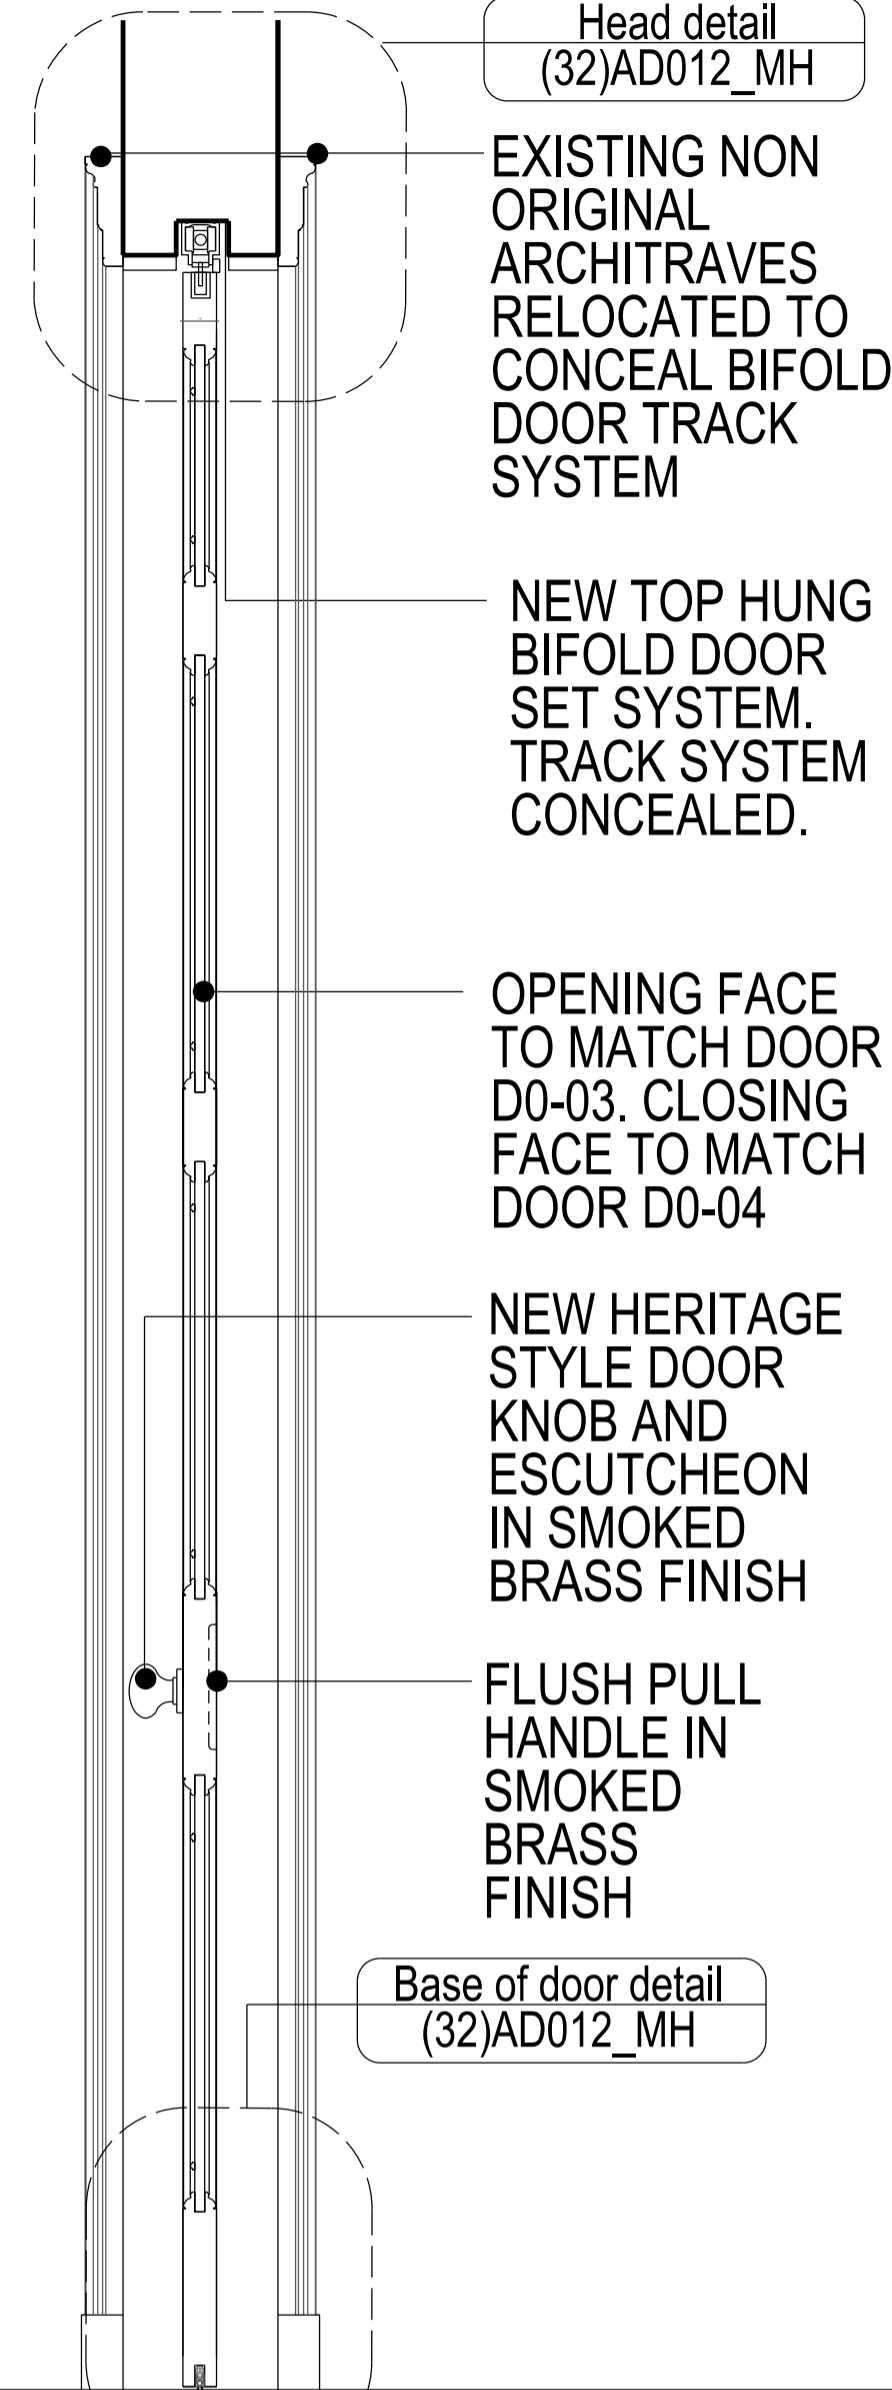

SECTION 1:10

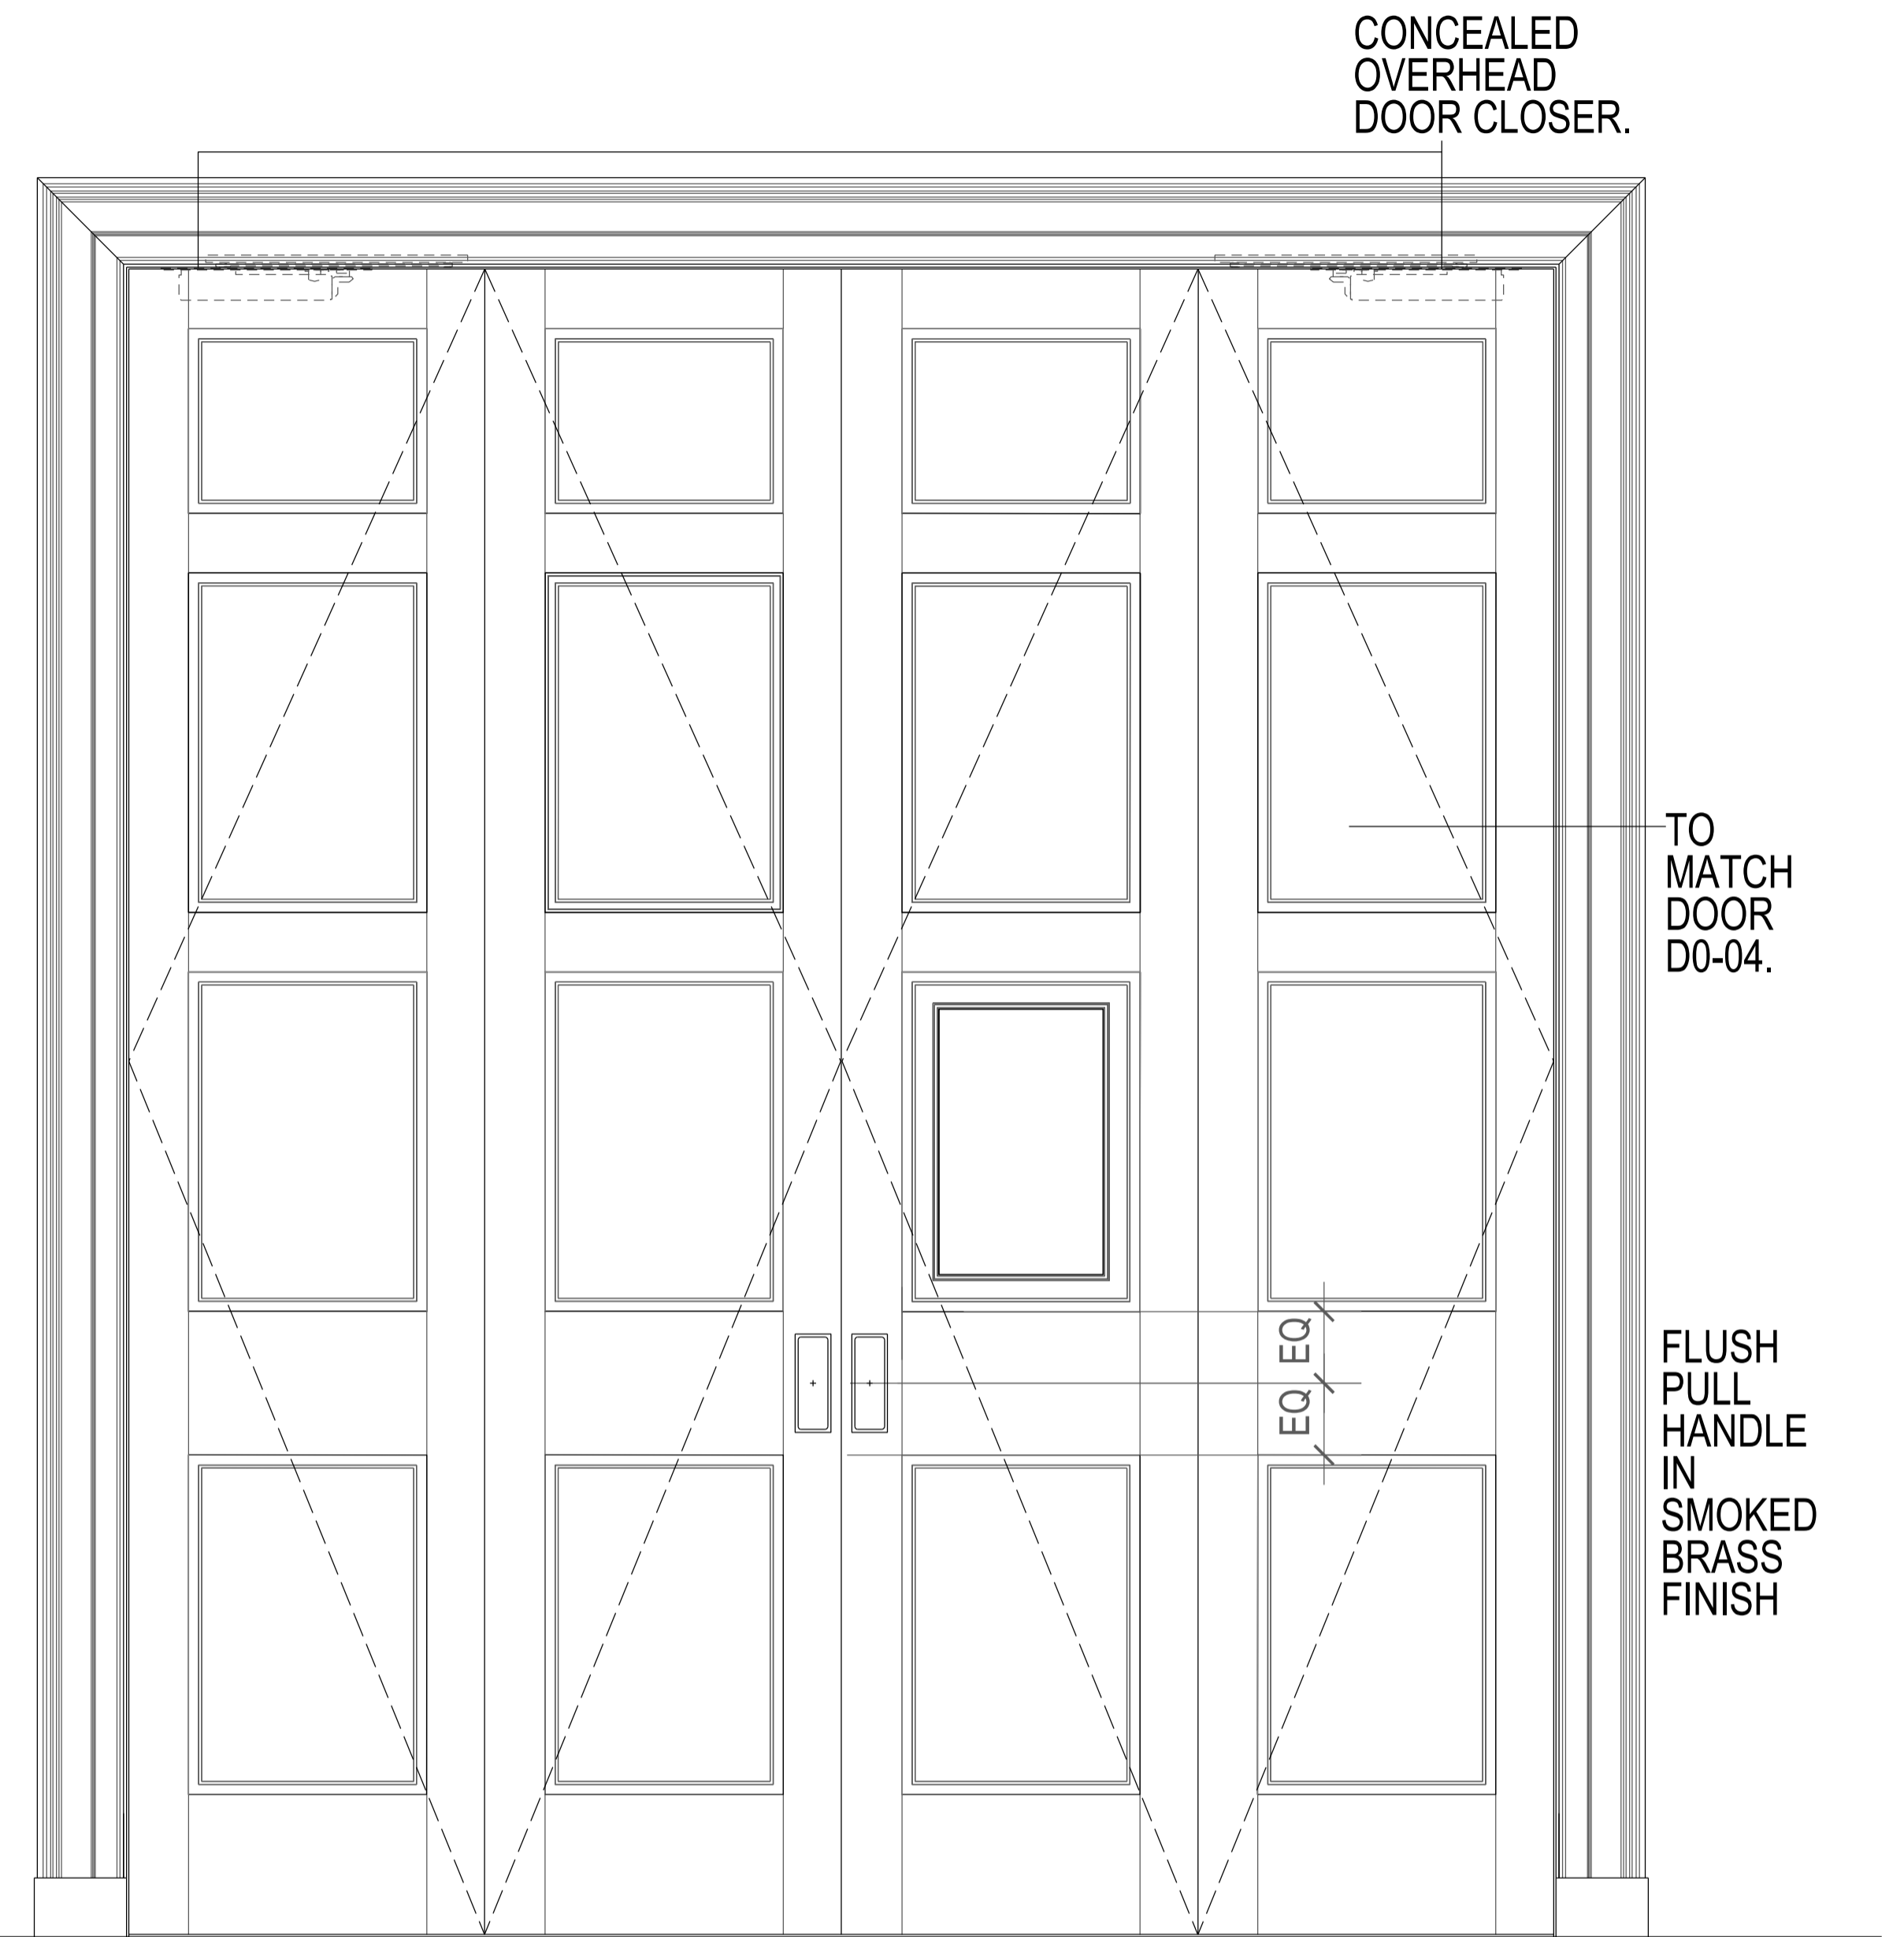

ELEVATION 1:10 - CLOSING ROOM FACE (DINING ROOM SIDE)

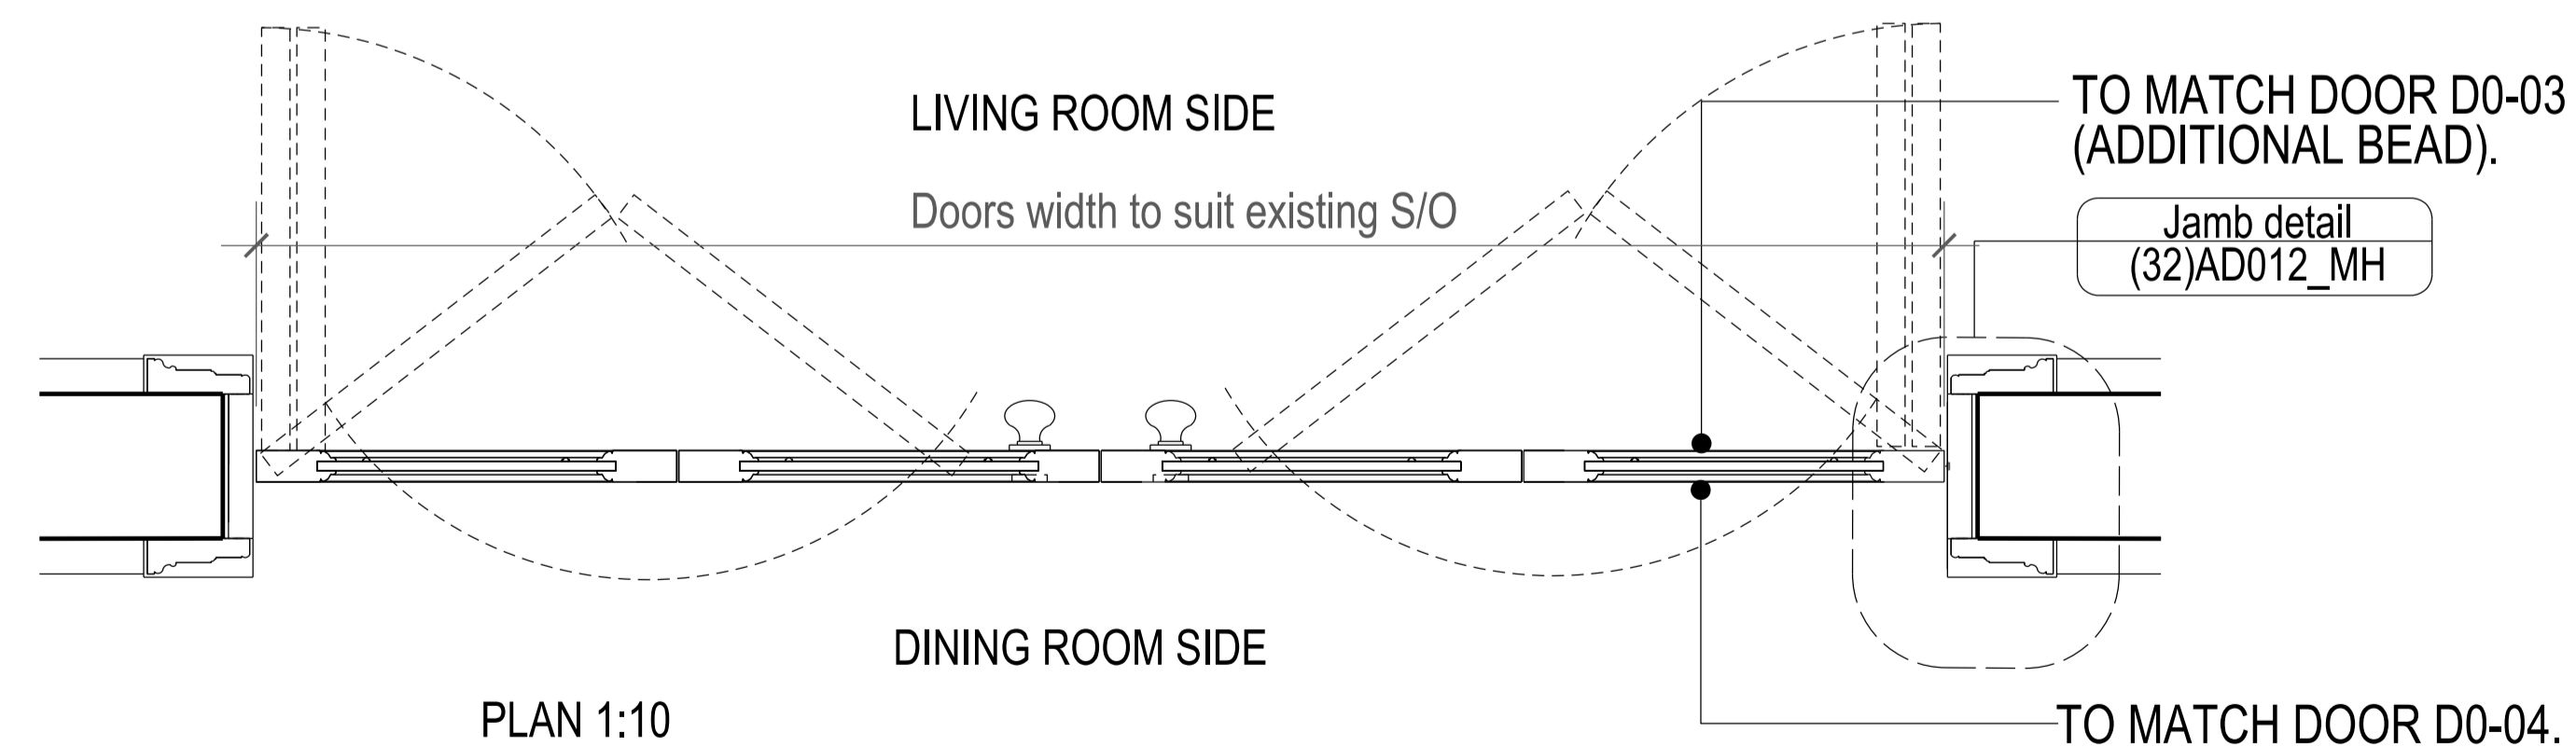

PLAN 1:10



BUILDING DESIGN PARTNERSHIP LTD SHALL HAVE NO RESPONSIBILITY FOR ANY USE MADE OF THIS DOCUMENT OTHER THAN FOR THAT WHICH IT WAS PREPARED AND ISSUED.  
ALL DIMENSIONS SHOULD BE CHECKED ON SITE.  
DO NOT SCALE FROM THIS DRAWING.  
ANY DRAWING ERRORS OR DIVERGENCES SHOULD BE BROUGHT TO THE ATTENTION OF BUILDING DESIGN PARTNERSHIP LTD AT THE ADDRESS SHOWN.

KEY:

- (DX)XX EXISTING HISTORIC DOOR TO BE RETAINED
- (DX)XX\* NEW DOOR - REFER TO DOOR DETAILS

REVISION/DESCRIPTION	DRAWN	CHECKED	DATE	REVISION/DESCRIPTION	DRAWN	CHECKED	DATE	REVISION/DESCRIPTION	DRAWN	CHECKED	DATE	KEY PLAN

- FOR DISCHARGE OF CONDITIONS LBE FD 03.08.2022

CLIENT LOGO

**BDP.**

16 Brewhouse Yard  
Clerkenwell  
London, EC1V 4LJ  
United Kingdom  
T +44 (0)20 7812 8000  
F +44 (0)20 7812 8399  
www.bdp.com

PROJECT TITLE  
**42 BEDFORD SQUARE**

PROJECT NUMBER  
P2005698

DRAWING TITLE  
MAIN HOUSE DOORS  
ELEVATION TYPES

DRAWING NO.  
(32)AD002\_MH

SCALE @ A1  
1:10

DATE  
08.2022

REVISION  
-