

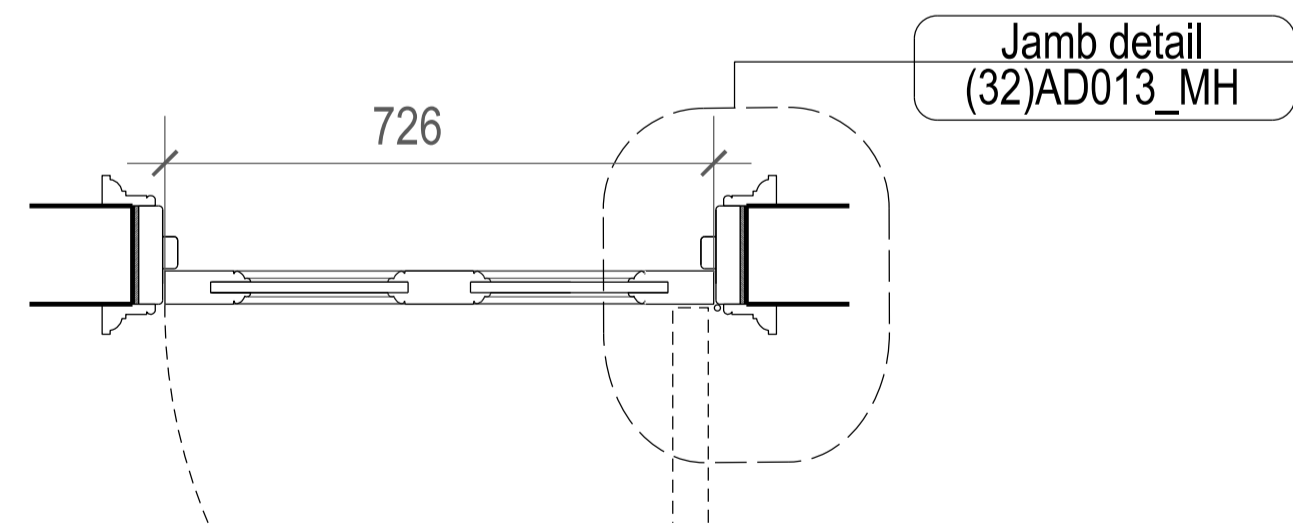
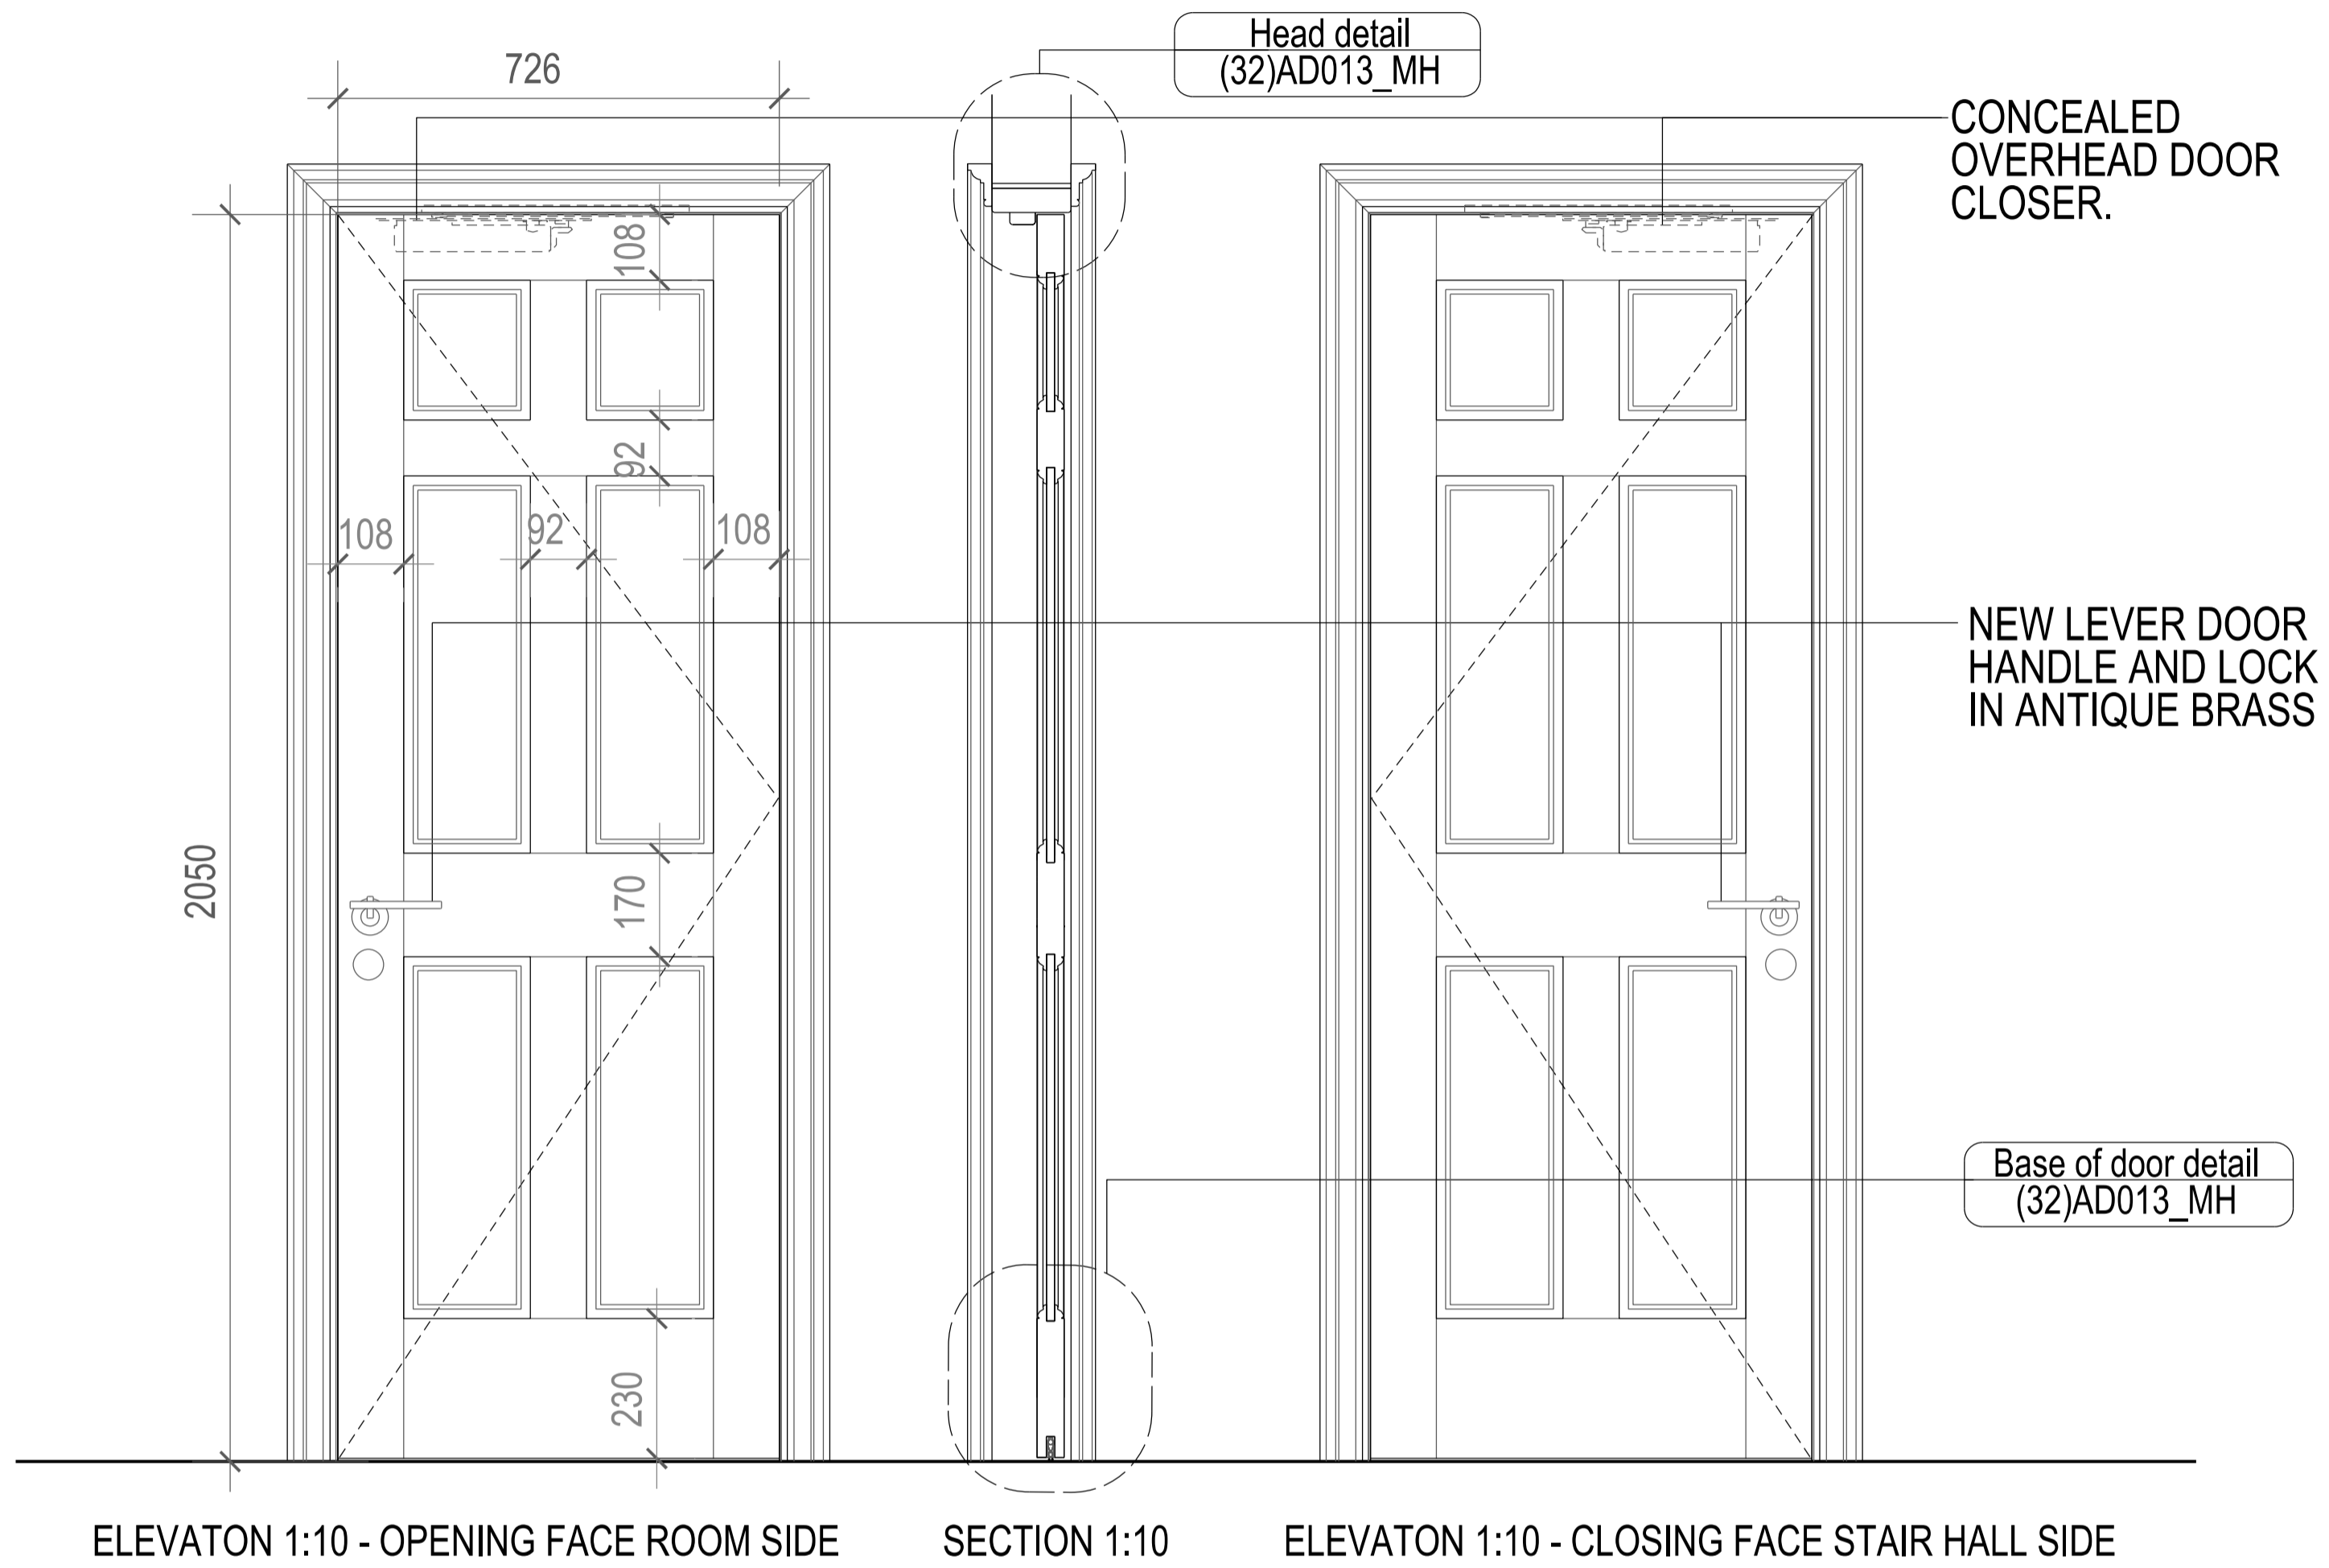


D1 - 04 * FD30 NEW 6 PANEL 30MIN FR DOOR. BEAD DETAILS TO MATCH DOOR D1-03. DOOR TO RECEIVE PAINT FINISH.
 NEW ARCHITRAVE TO BOTH SIDIS: PROFILE TO MATCH EXISTING IN ADJACENT DOOR D1-03 (LIFT HALL SIDE). ARCHITRAVE TO RECEIVE PAINT FINISH.

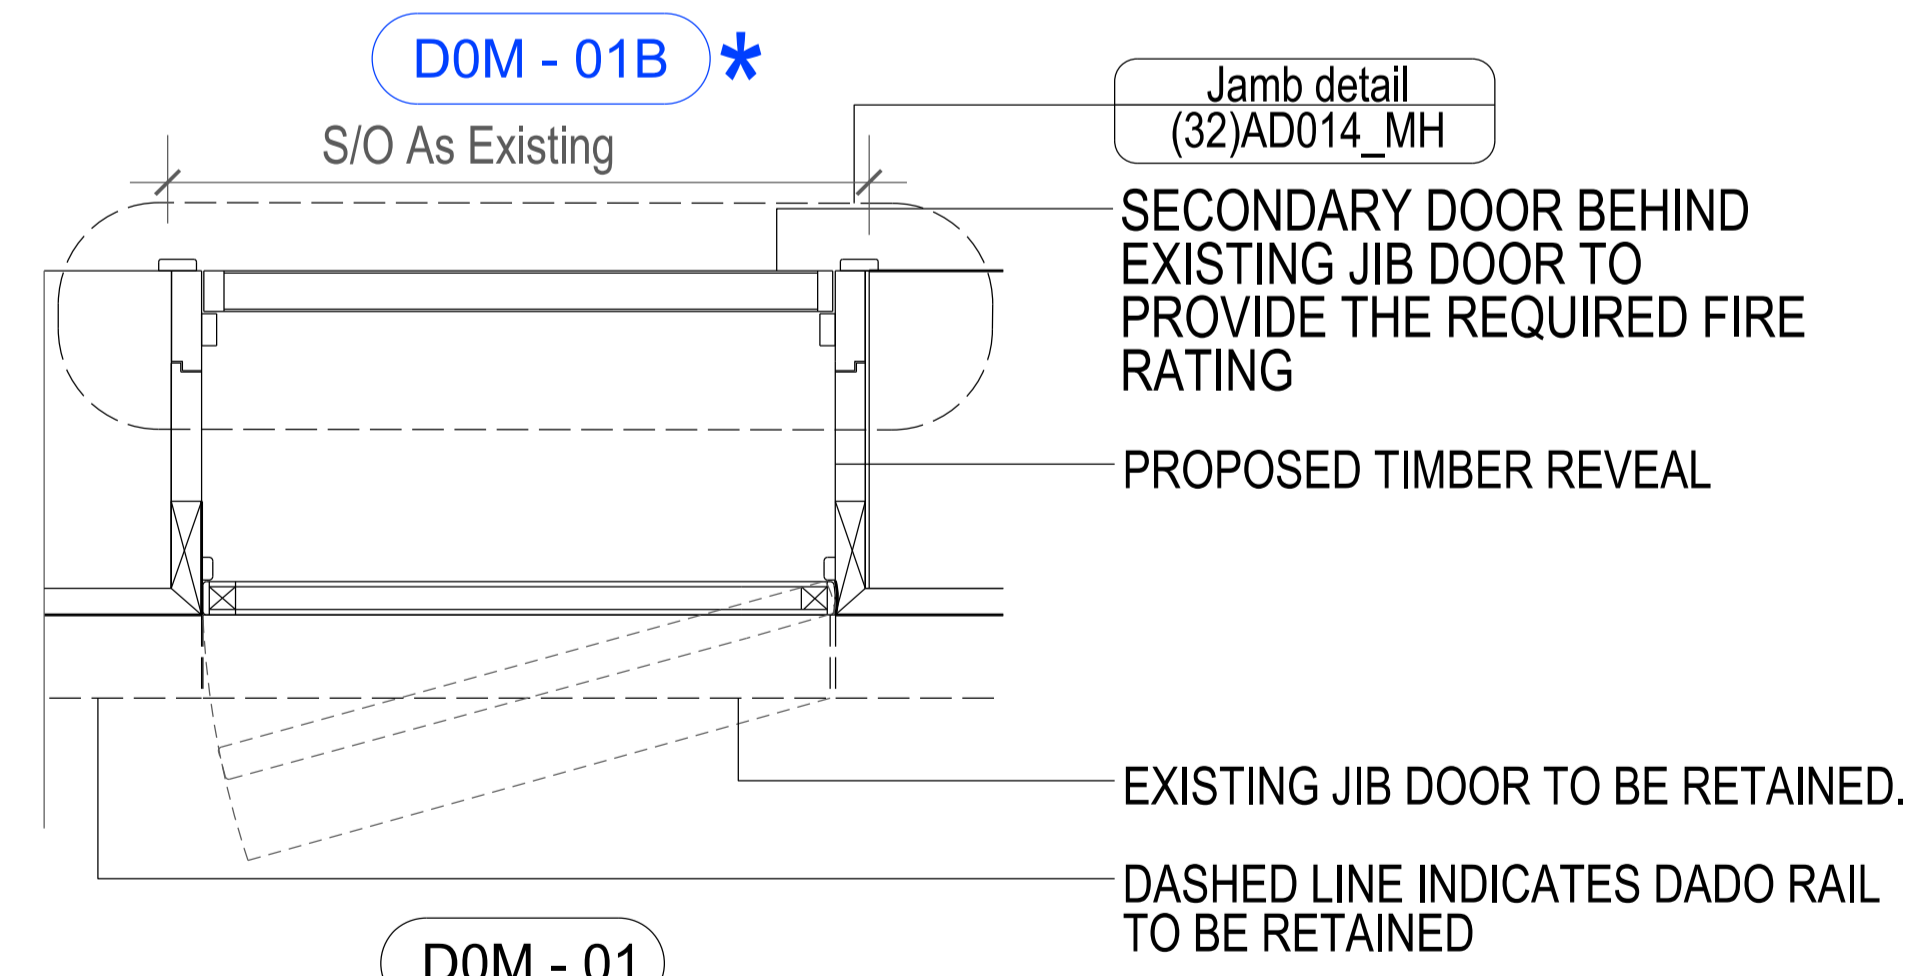

D0M - 01 EXISTING JIB DOOR (STAIR HALL SIDE)

D0M - 01B * FD60S NEW SECONDARY DOOR BEHIND JIB DOOR (ROOM SIDE) IN EXISTING OPENING. DOOR TO RECEIVE PAINT FINISH.

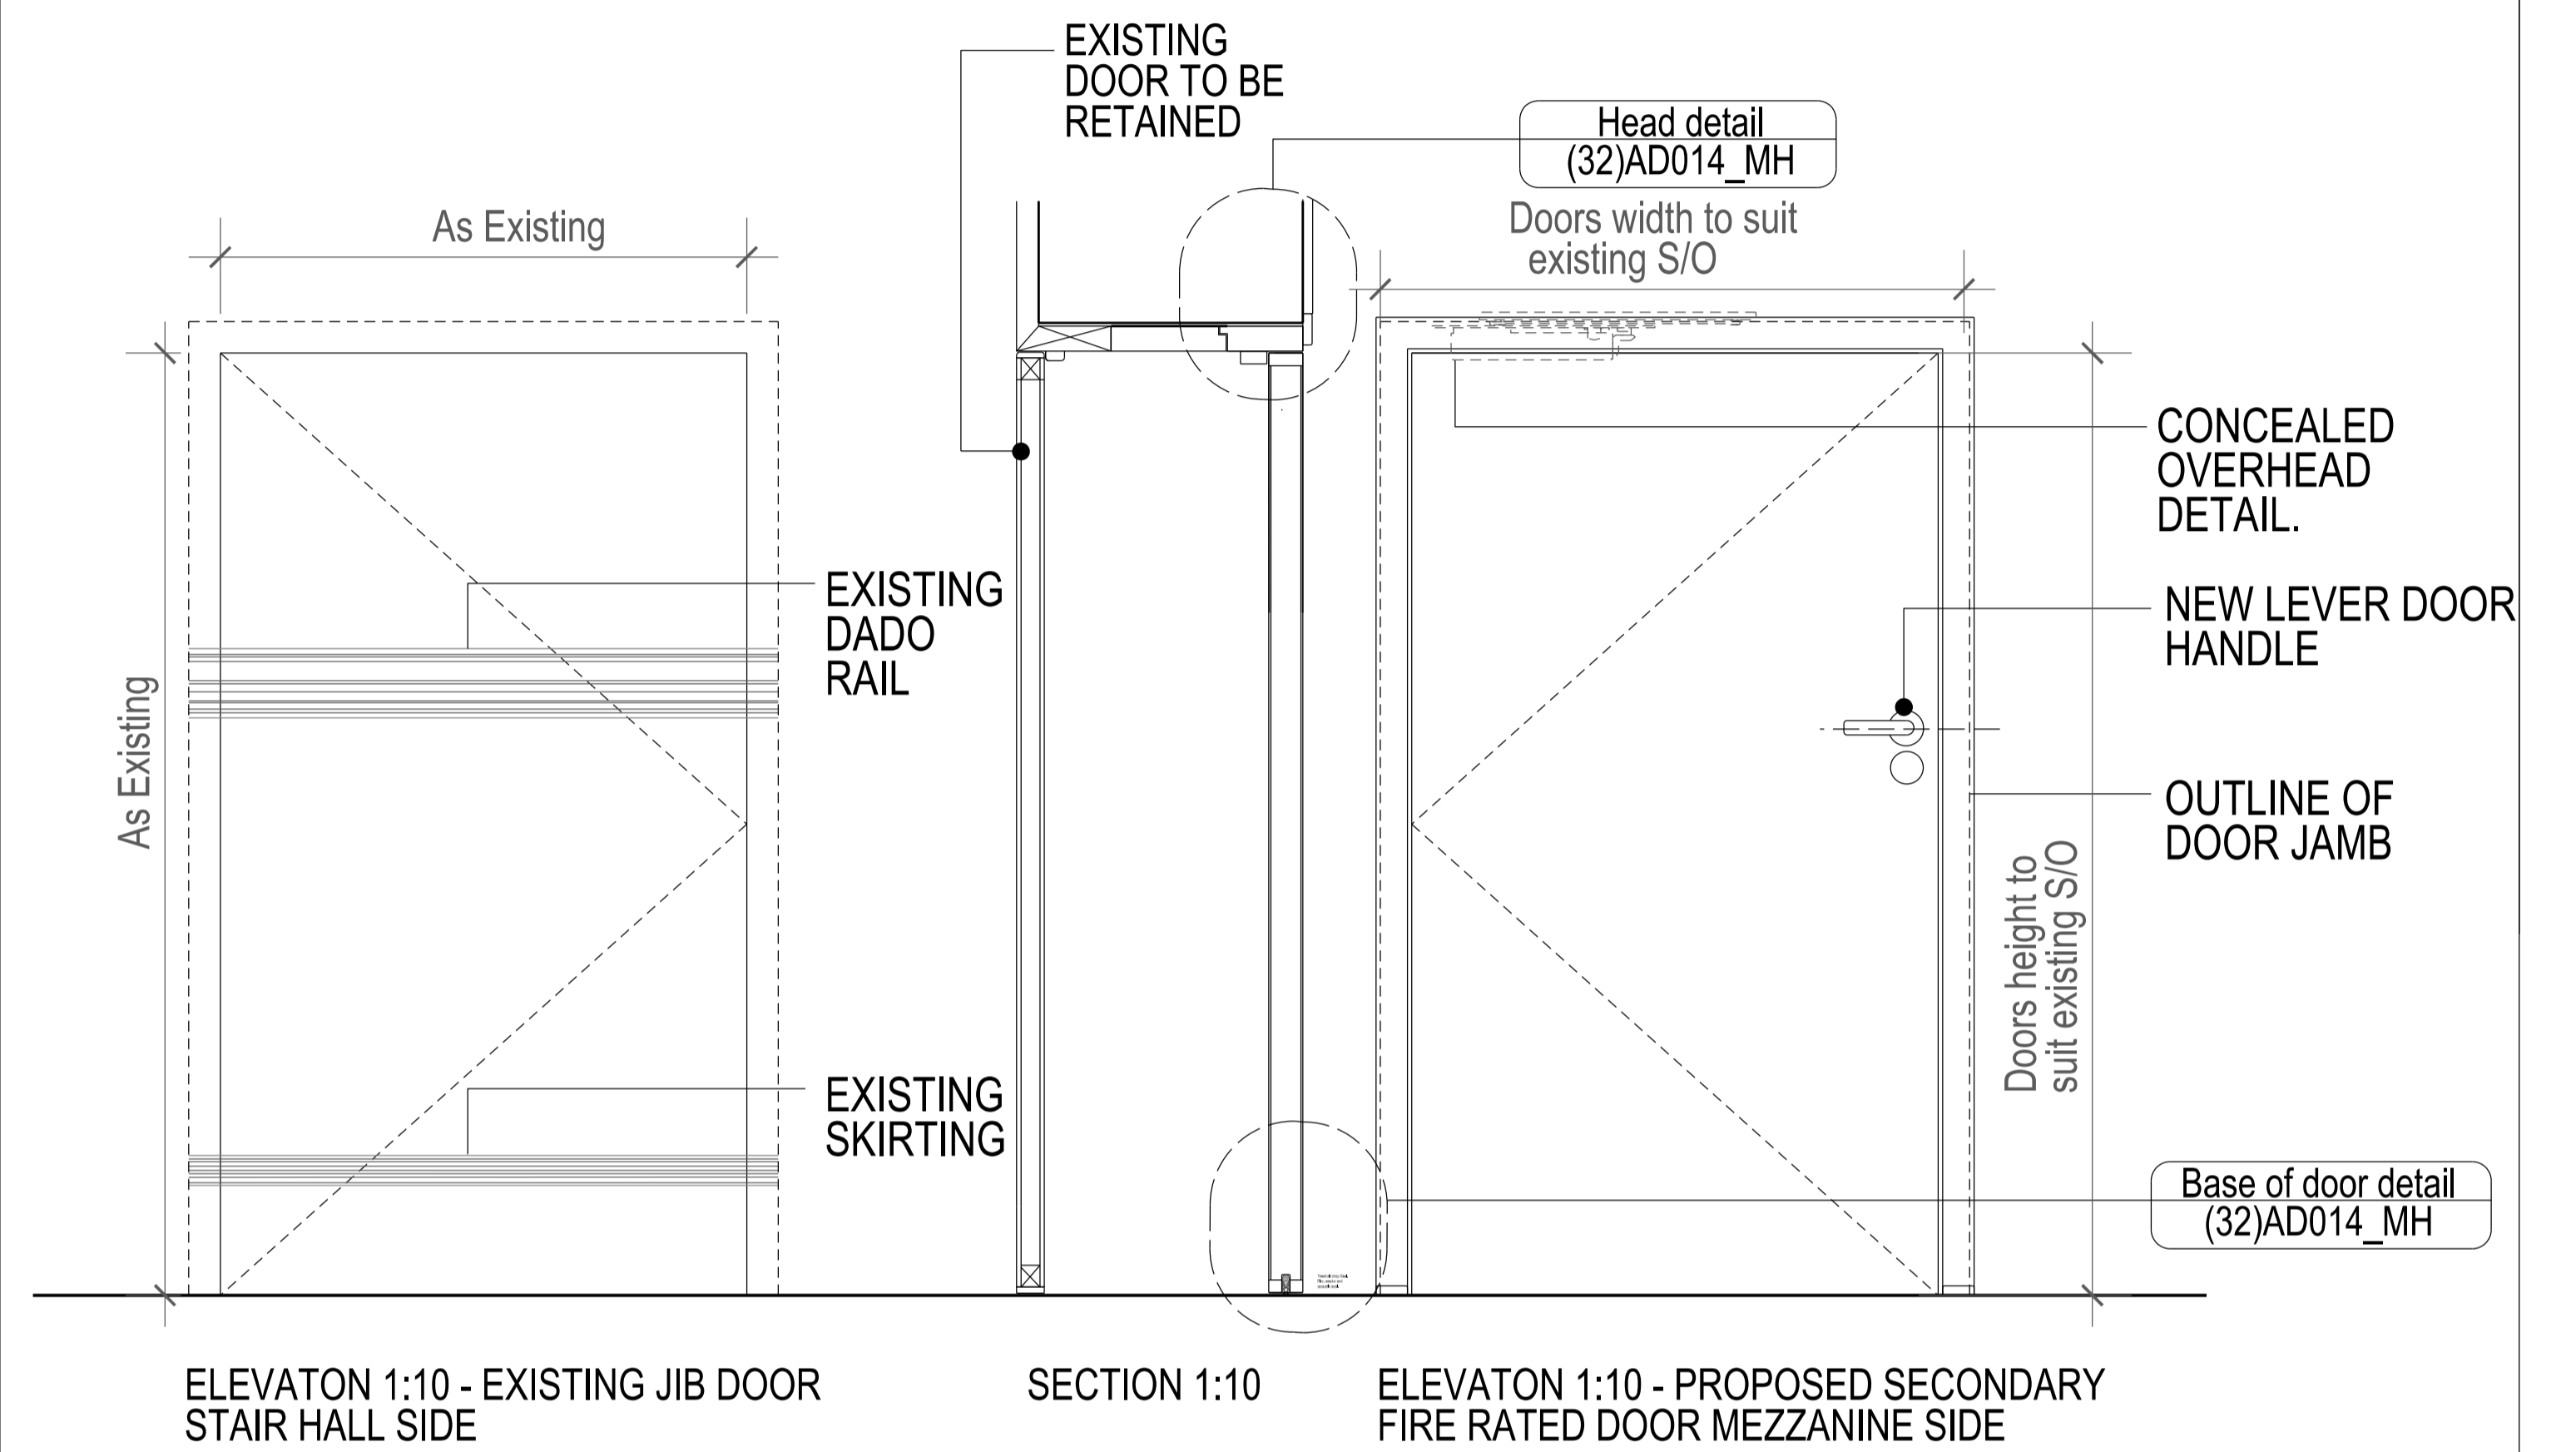

BUILDING DESIGN PARTNERSHIP LTD SHALL HAVE NO RESPONSIBILITY FOR ANY USE MADE OF THIS DOCUMENT OTHER THAN FOR THAT WHICH IT WAS PREPARED AND ISSUED.
 ALL DIMENSIONS SHOULD BE CHECKED ON SITE.
 DO NOT SCALE FROM THIS DRAWING.
 ANY DRAWING ERRORS OR DIVERGENCES SHOULD BE BROUGHT TO THE ATTENTION OF BUILDING DESIGN PARTNERSHIP LTD AT THE ADDRESS SHOWN.

REVISION/DESCRIPTION	DRAWN	CHECKED	DATE	REVISION/DESCRIPTION	DRAWN	CHECKED	DATE	REVISION/DESCRIPTION	DRAWN	CHECKED	DATE	KEY PLAN
- FOR DISCHARGE OF CONDITIONS												
LBE FD 03.08.2022												

CLIENT LOGO

BDP.
 16 Brewhouse Yard
 Clerkenwell
 London, EC1V 4LJ
 United Kingdom
 T +44 (0)20 7812 8000
 F +44 (0)20 7812 8399
 www.bdp.com

PROJECT TITLE 42 BEDFORD SQUARE	
PROJECT NUMBER P2005698	SCALE @ A1 1:10
DRAWING TITLE MAIN HOUSE DOORS ELEVATION TYPES	DATE 08.2022
DRAWING NO. (32)AD003_MH	REVISION -