


D1 - 05

* NEW DOUBLE DOORS IN EXISTING OPENING TO EXISTING ARCHITRAVE. PANEL PROPORTIONS AND BEAD DETAILS TO MATCH DOORS D1-01 & D1-02. DOORS TO RECEIVE FRENCH POLISHING TO VISUALLY MATCH HISTORIC MAHOGANY DOORS.


CONCEALED OVERHEAD DOOR CLOSER.

Doors height to suit existing S/O

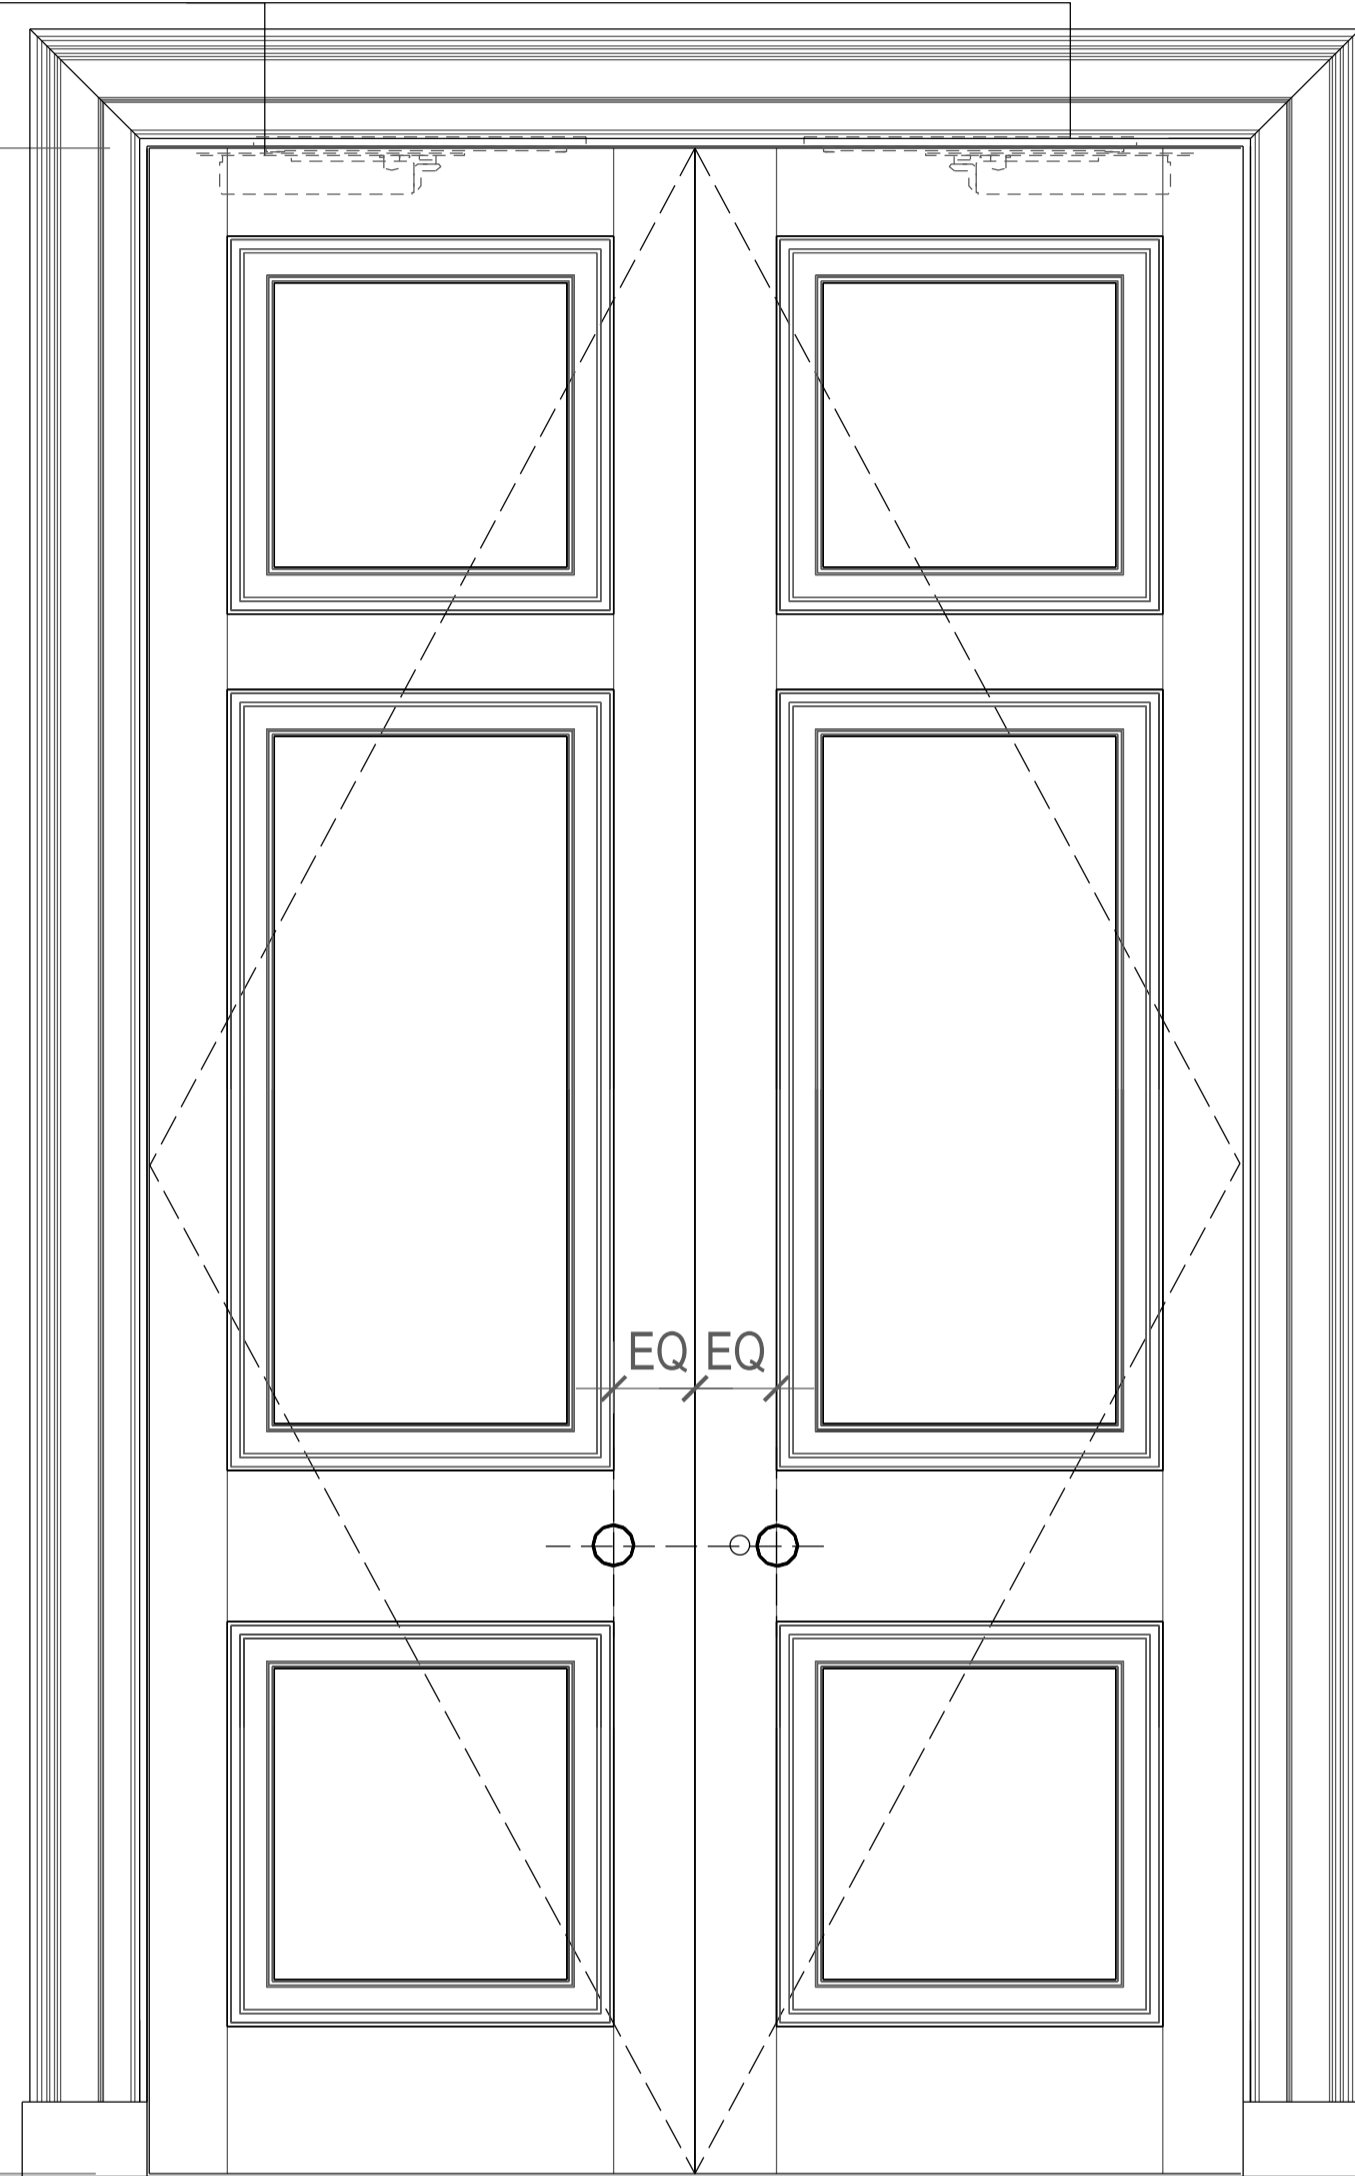

ELEVATION 1:10 - OPENING ROOM FACE (RECEPTION SIDE)

Head detail (32)AD015_MH

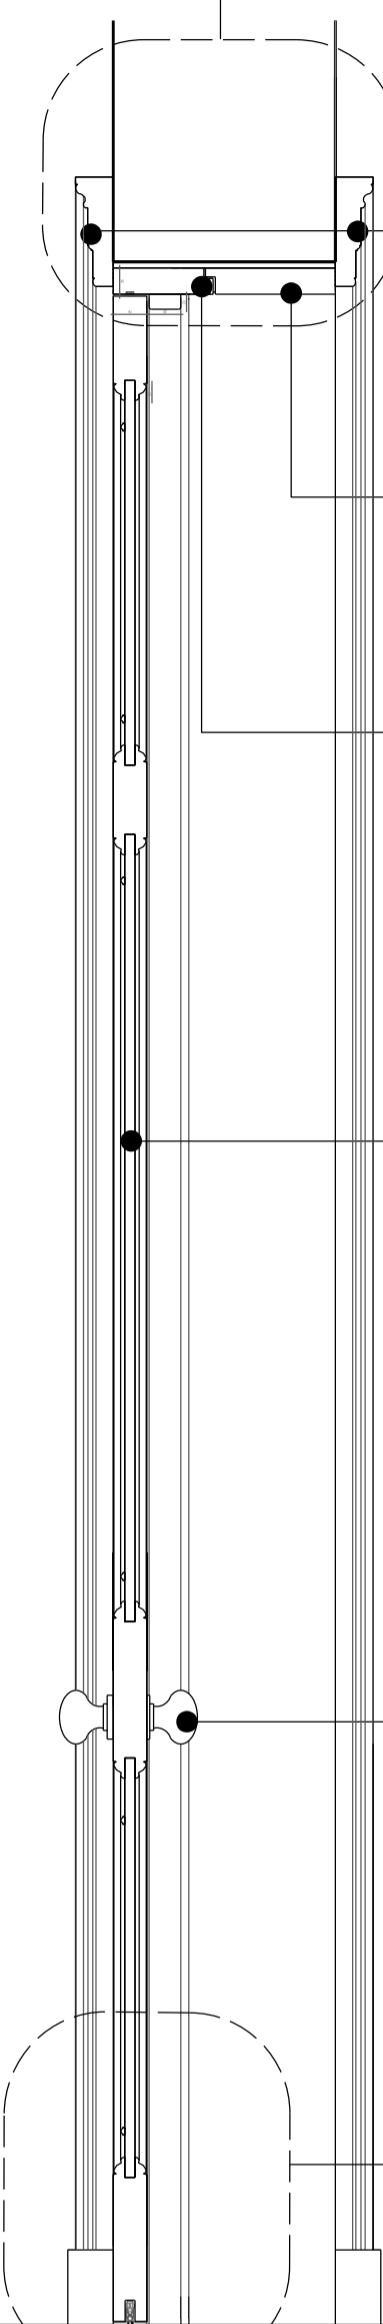

SECTION 1:10

Head detail (32)AD015_MH

EXISTING ARCHITRAVE, RETAINED & REPAIRED.

EXISTING LINING CAREFULLY REMOVED


NEW TIMBER DOOR FRAME AND NEW TIMBER REVEAL TO MATCH EXISTING CURRENTLY IN PLACE.

OPENING FACE TO MATCH PANEL PROPORTIONS AND BEAD DETAILS IN DOOR D1-01. CLOSING FACE TO MATCH BEAD DETAILS IN DOOR D1-02

NEW HERITAGE STYLE DOOR KNOB AND ESCUTCHEON IN SMOKED BRASS FINISH


Base of door detail (32)AD015_MH

CONCEALED OVERHEAD DOOR CLOSER.

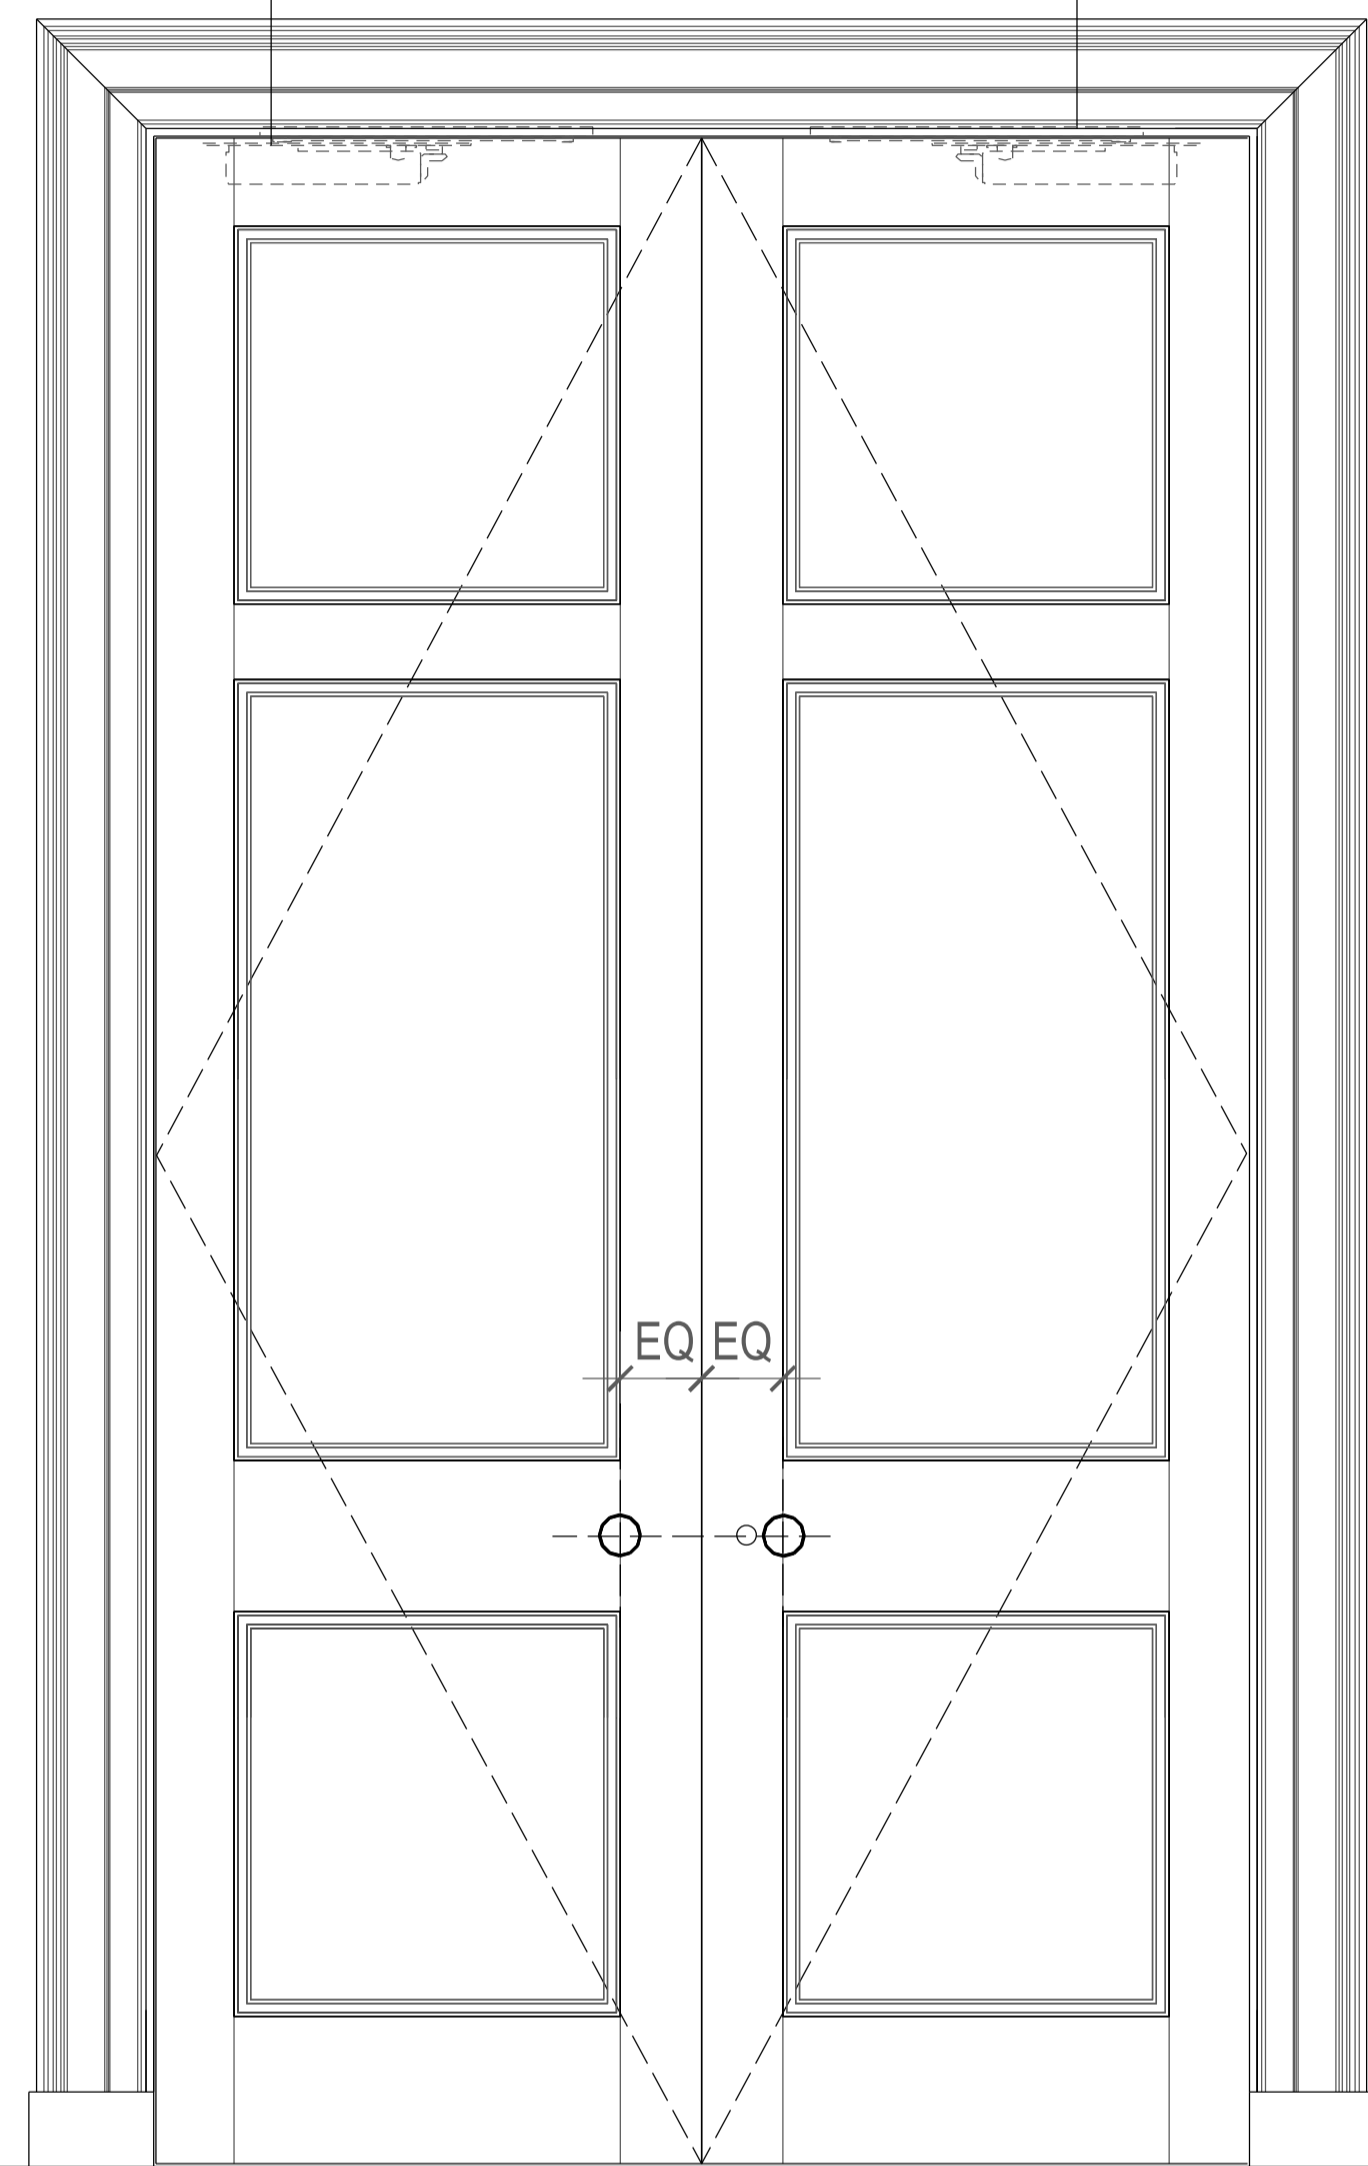

ELEVATION 1:10 - CLOSING ROOM FACE (LIBRARY SIDE)

RECEPTION ROOM SIDE
Doors size to suit existing S/O

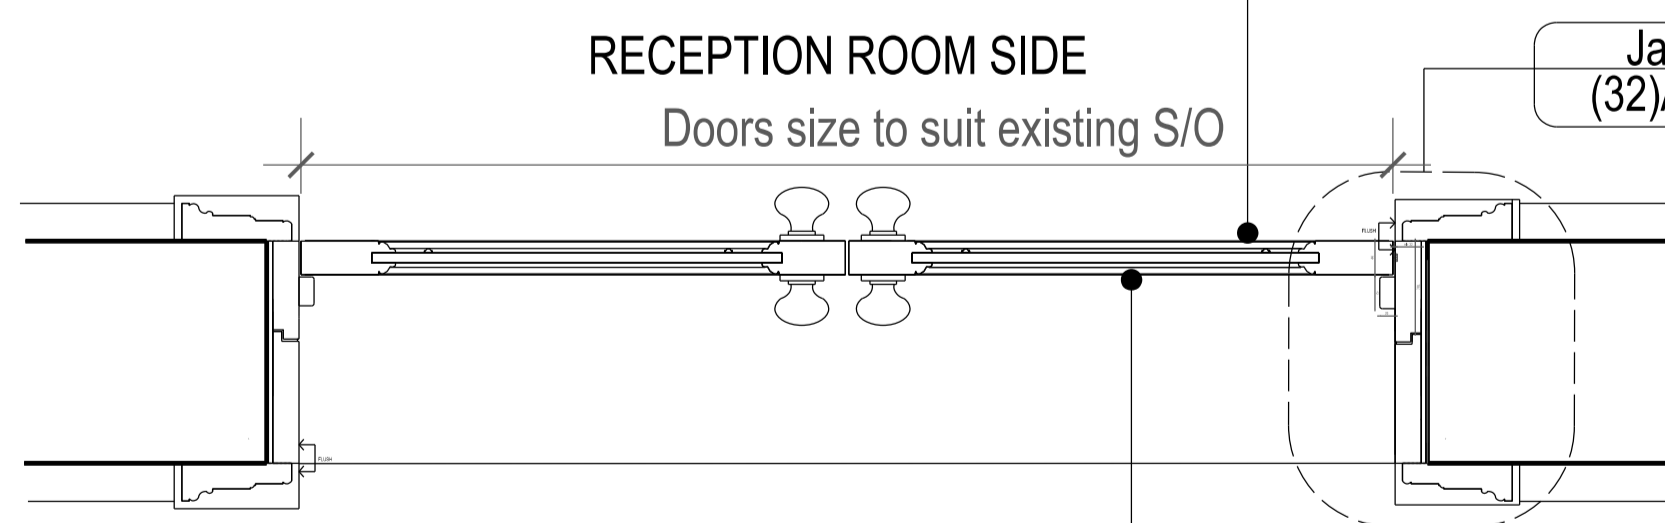

LIBRARY ROOM SIDE

TO MATCH DOOR D1-02.

100mm 0mm 500mm 1000mm 1500mm

Scale 1:10

BUILDING DESIGN PARTNERSHIP LTD SHALL HAVE NO RESPONSIBILITY FOR ANY USE MADE OF THIS DOCUMENT OTHER THAN FOR THAT WHICH IT WAS PREPARED AND ISSUED.
ALL DIMENSIONS SHOULD BE CHECKED ON SITE.
DO NOT SCALE FROM THIS DRAWING.
ANY DRAWING ERRORS OR DIVERGENCES SHOULD BE BROUGHT TO THE ATTENTION OF BUILDING DESIGN PARTNERSHIP LTD AT THE ADDRESS SHOWN.

KEY:

- DX-XX EXISTING HISTORIC DOOR TO BE RETAINED
- DX-XX * NEW DOOR - REFER TO DOOR DETAILS

REVISION/DESCRIPTION	DRAWN	CHECKED	DATE	REVISION/DESCRIPTION	DRAWN	CHECKED	DATE	REVISION/DESCRIPTION	DRAWN	CHECKED	DATE	KEY PLAN
- FOR DISCHARGE OF CONDITIONS												
										LBE	FD	03.08.2022

CLIENT LOGO

BDP.

16 Brewhouse Yard
Clerkenwell
London, EC1V 4LJ
United Kingdom
T +44 (0)20 7812 8000
F +44 (0)20 7812 8399
www.bdp.com

PROJECT TITLE
42 BEDFORD SQUARE

PROJECT NUMBER
P2005698

DRAWING TITLE
**MAIN HOUSE DOORS
ELEVATION TYPES**

SCALE @ A1
1:10

DATE
08.2022

DRAWING NO.
(32)AD004_MH

REVISION
-