
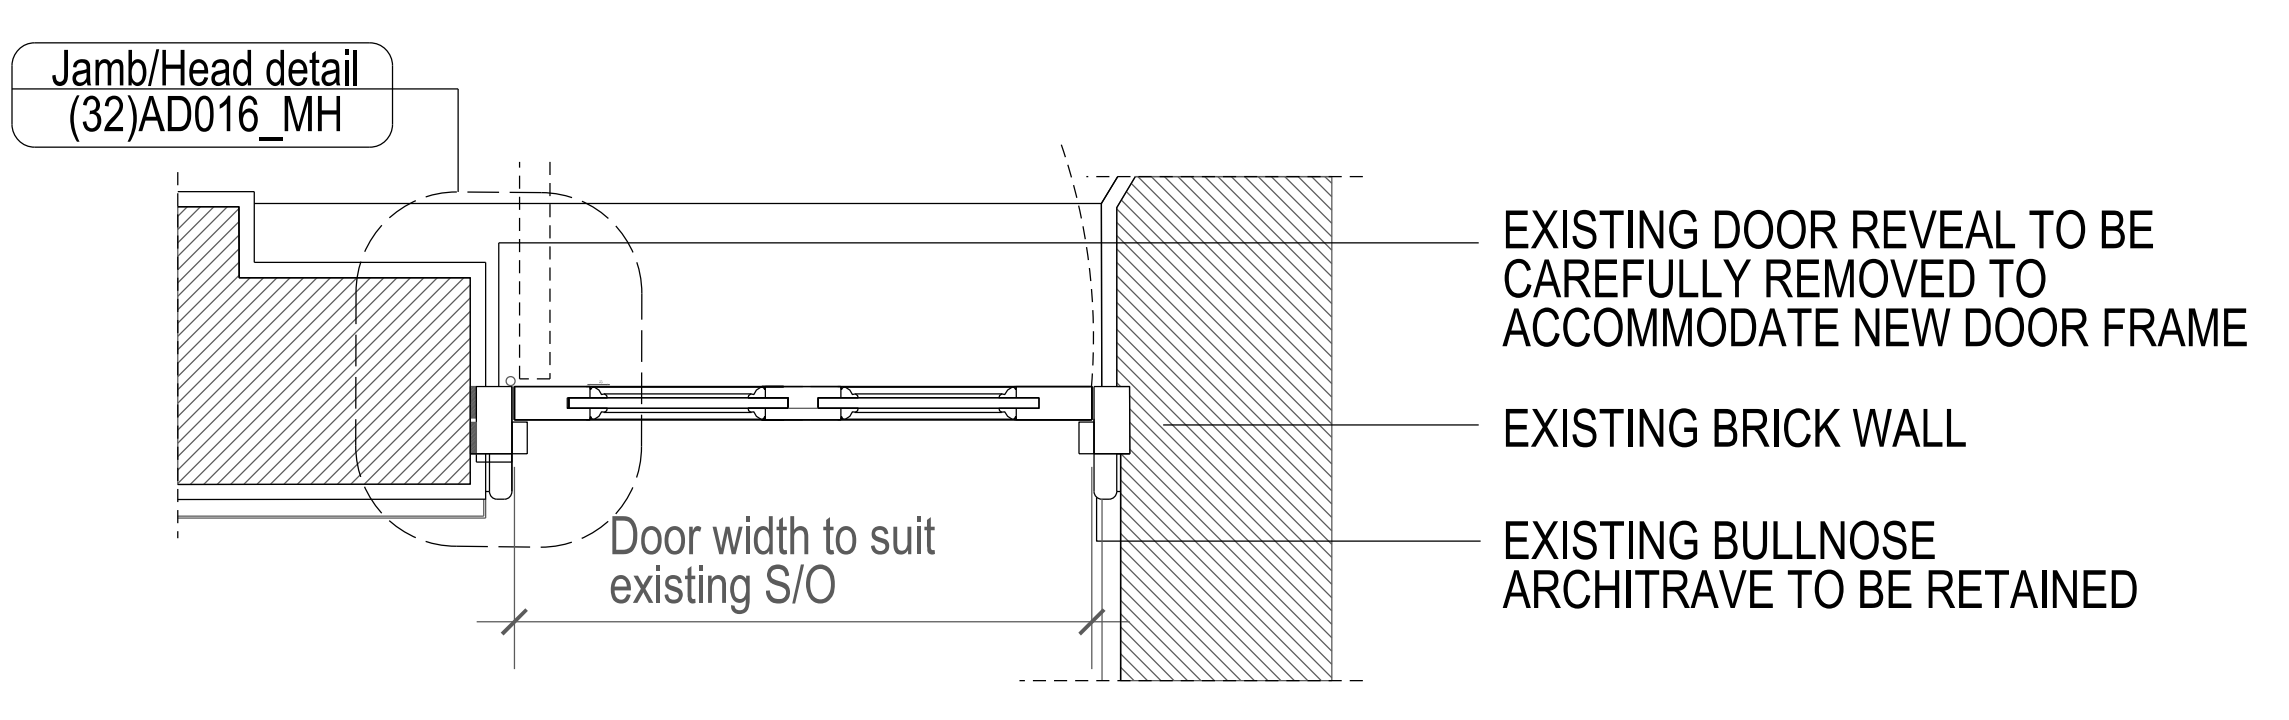


**D1 - M01** \* FD30S NEW DOOR IN EXISTING OPENING TO EXISTING ARCHITRAVE. PANEL PROPORTIONS AND BEAD DETAILS TO MATCH EXISTING DOOR D1-01. DOOR TO RECEIVE FRENCH POLISHING TO VISUALLY MATCH HISTORIC MAHOGANY DOORS.

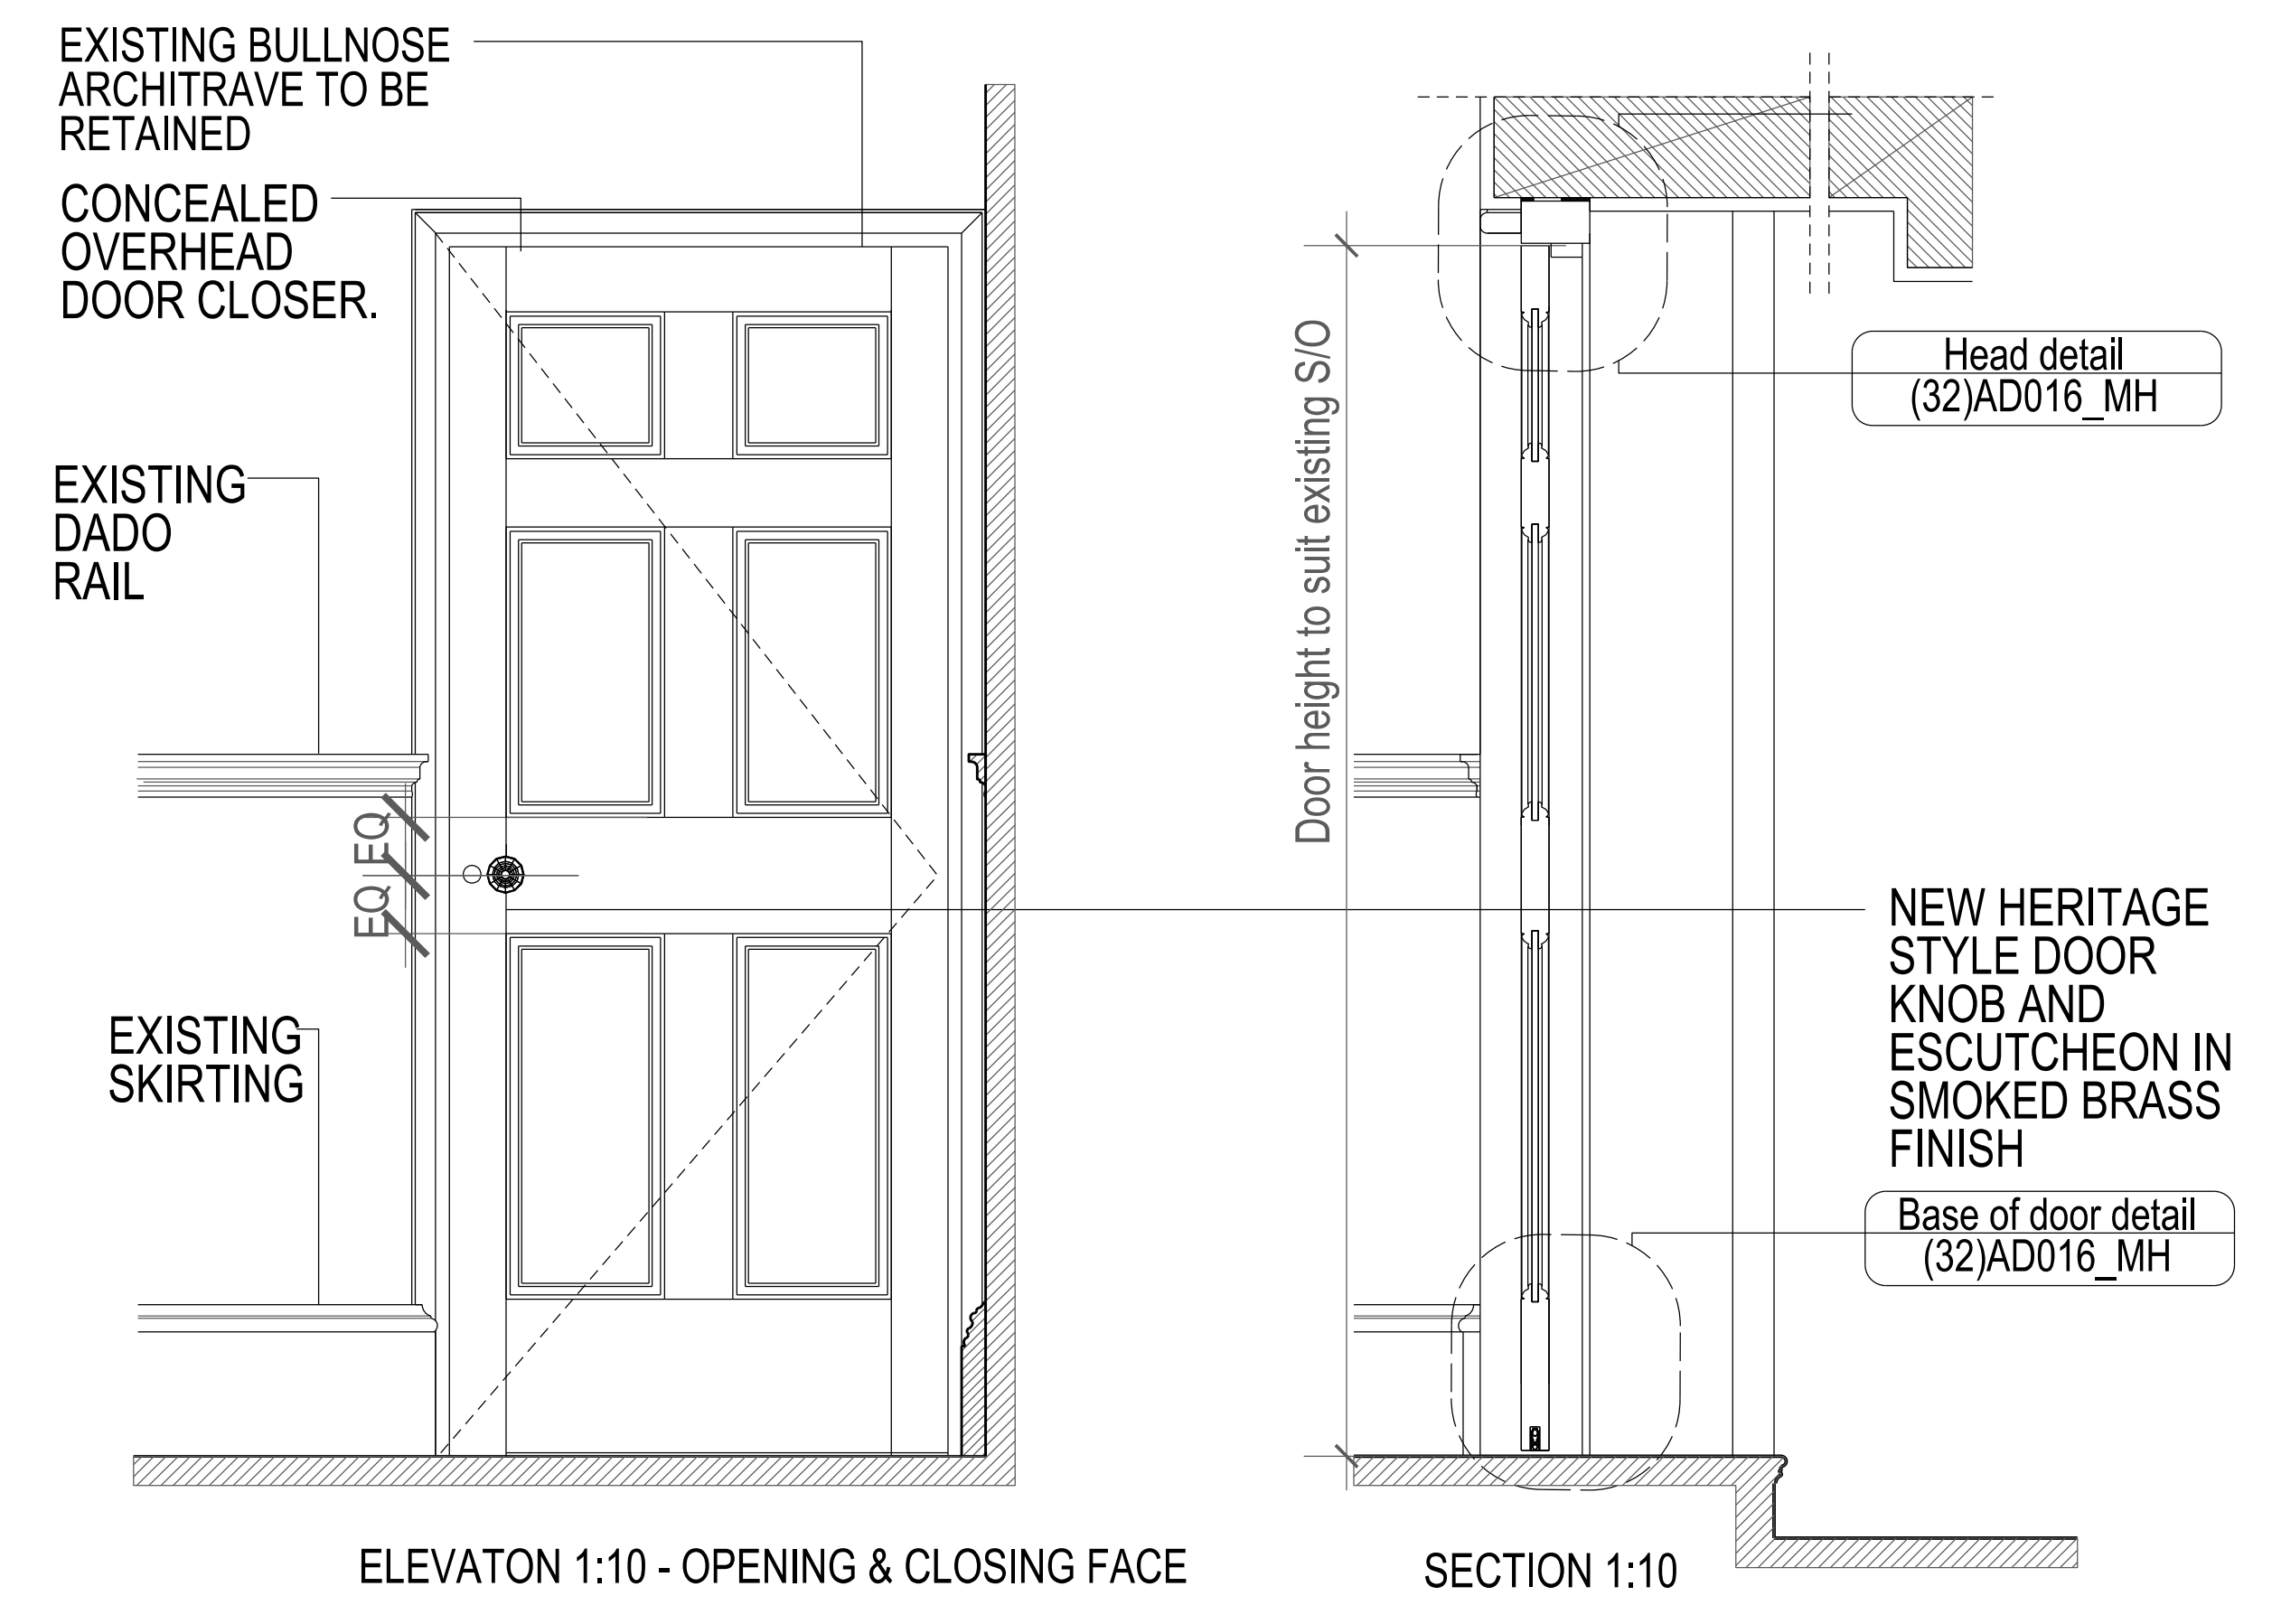

BUILDING DESIGN PARTNERSHIP LTD SHALL HAVE NO RESPONSIBILITY FOR ANY USE MADE OF THIS DOCUMENT OTHER THAN FOR THAT WHICH IT WAS PREPARED AND ISSUED.  
 ALL DIMENSIONS SHOULD BE CHECKED ON SITE.  
 DO NOT SCALE FROM THIS DRAWING.  
 ANY DRAWING ERRORS OR DIVERGENCES SHOULD BE BROUGHT TO THE ATTENTION OF BUILDING DESIGN PARTNERSHIP LTD AT THE ADDRESS SHOWN.

KEY:

<span style="border: 1px solid black; border-radius: 50%; padding: 2px;">DX-XX</span>	EXISTING HISTORIC DOOR TO BE RETAINED
<span style="border: 1px solid blue; border-radius: 50%; padding: 2px;">DX-XX</span> *	NEW DOOR - REFER TO DOOR DETAILS

REVISION/DESCRIPTION	DRAWN	CHECKED	DATE	REVISION/DESCRIPTION	DRAWN	CHECKED	DATE

- FOR DISCHARGE OF CONDITIONS LBE FD 03.08.2022

--	--	--	--	--	--	--	--

**BDP.**

16 Brewhouse Yard  
 Clerkenwell  
 London, EC1V 4LJ  
 United Kingdom

T +44 (0)20 7812 8000  
 F +44 (0)20 7812 8399  
 www.bdp.com

PROJECT TITLE <b>42 BEDFORD SQUARE</b>	
PROJECT NUMBER P2005698	SCALE @ A1 1:10
DRAWING TITLE MAIN HOUSE DOORS ELEVATION TYPES	DATE 08.2022
DRAWING NO. (32)AD005_MH	REVISION -