



NEW 4 PANEL 30MIN FR/NON FR DOOR. DOOR TO RECEIVE PAINT FINISH.
 NEW ARCHITRAVE TO BOTH SIDES: PROFILE TO MATCH EXISTING IN WINDOW B-W06 BUT REDUCED TO 80MM. NEW PLINTH. ARCHITRAVE AND PLINTH TO RECEIVE PAINT FINISH.

- DB - 10 * DB - 02 * FD30 DB - 14 * FD30 S
 - DB - 17 * FD30 DB - 09 * FD30 DB - 08 * FD30
 - DB - 13 * FD30 DB - 16 * FD30 DB - 07 * FD30
- } PANELLING TO REVEALS

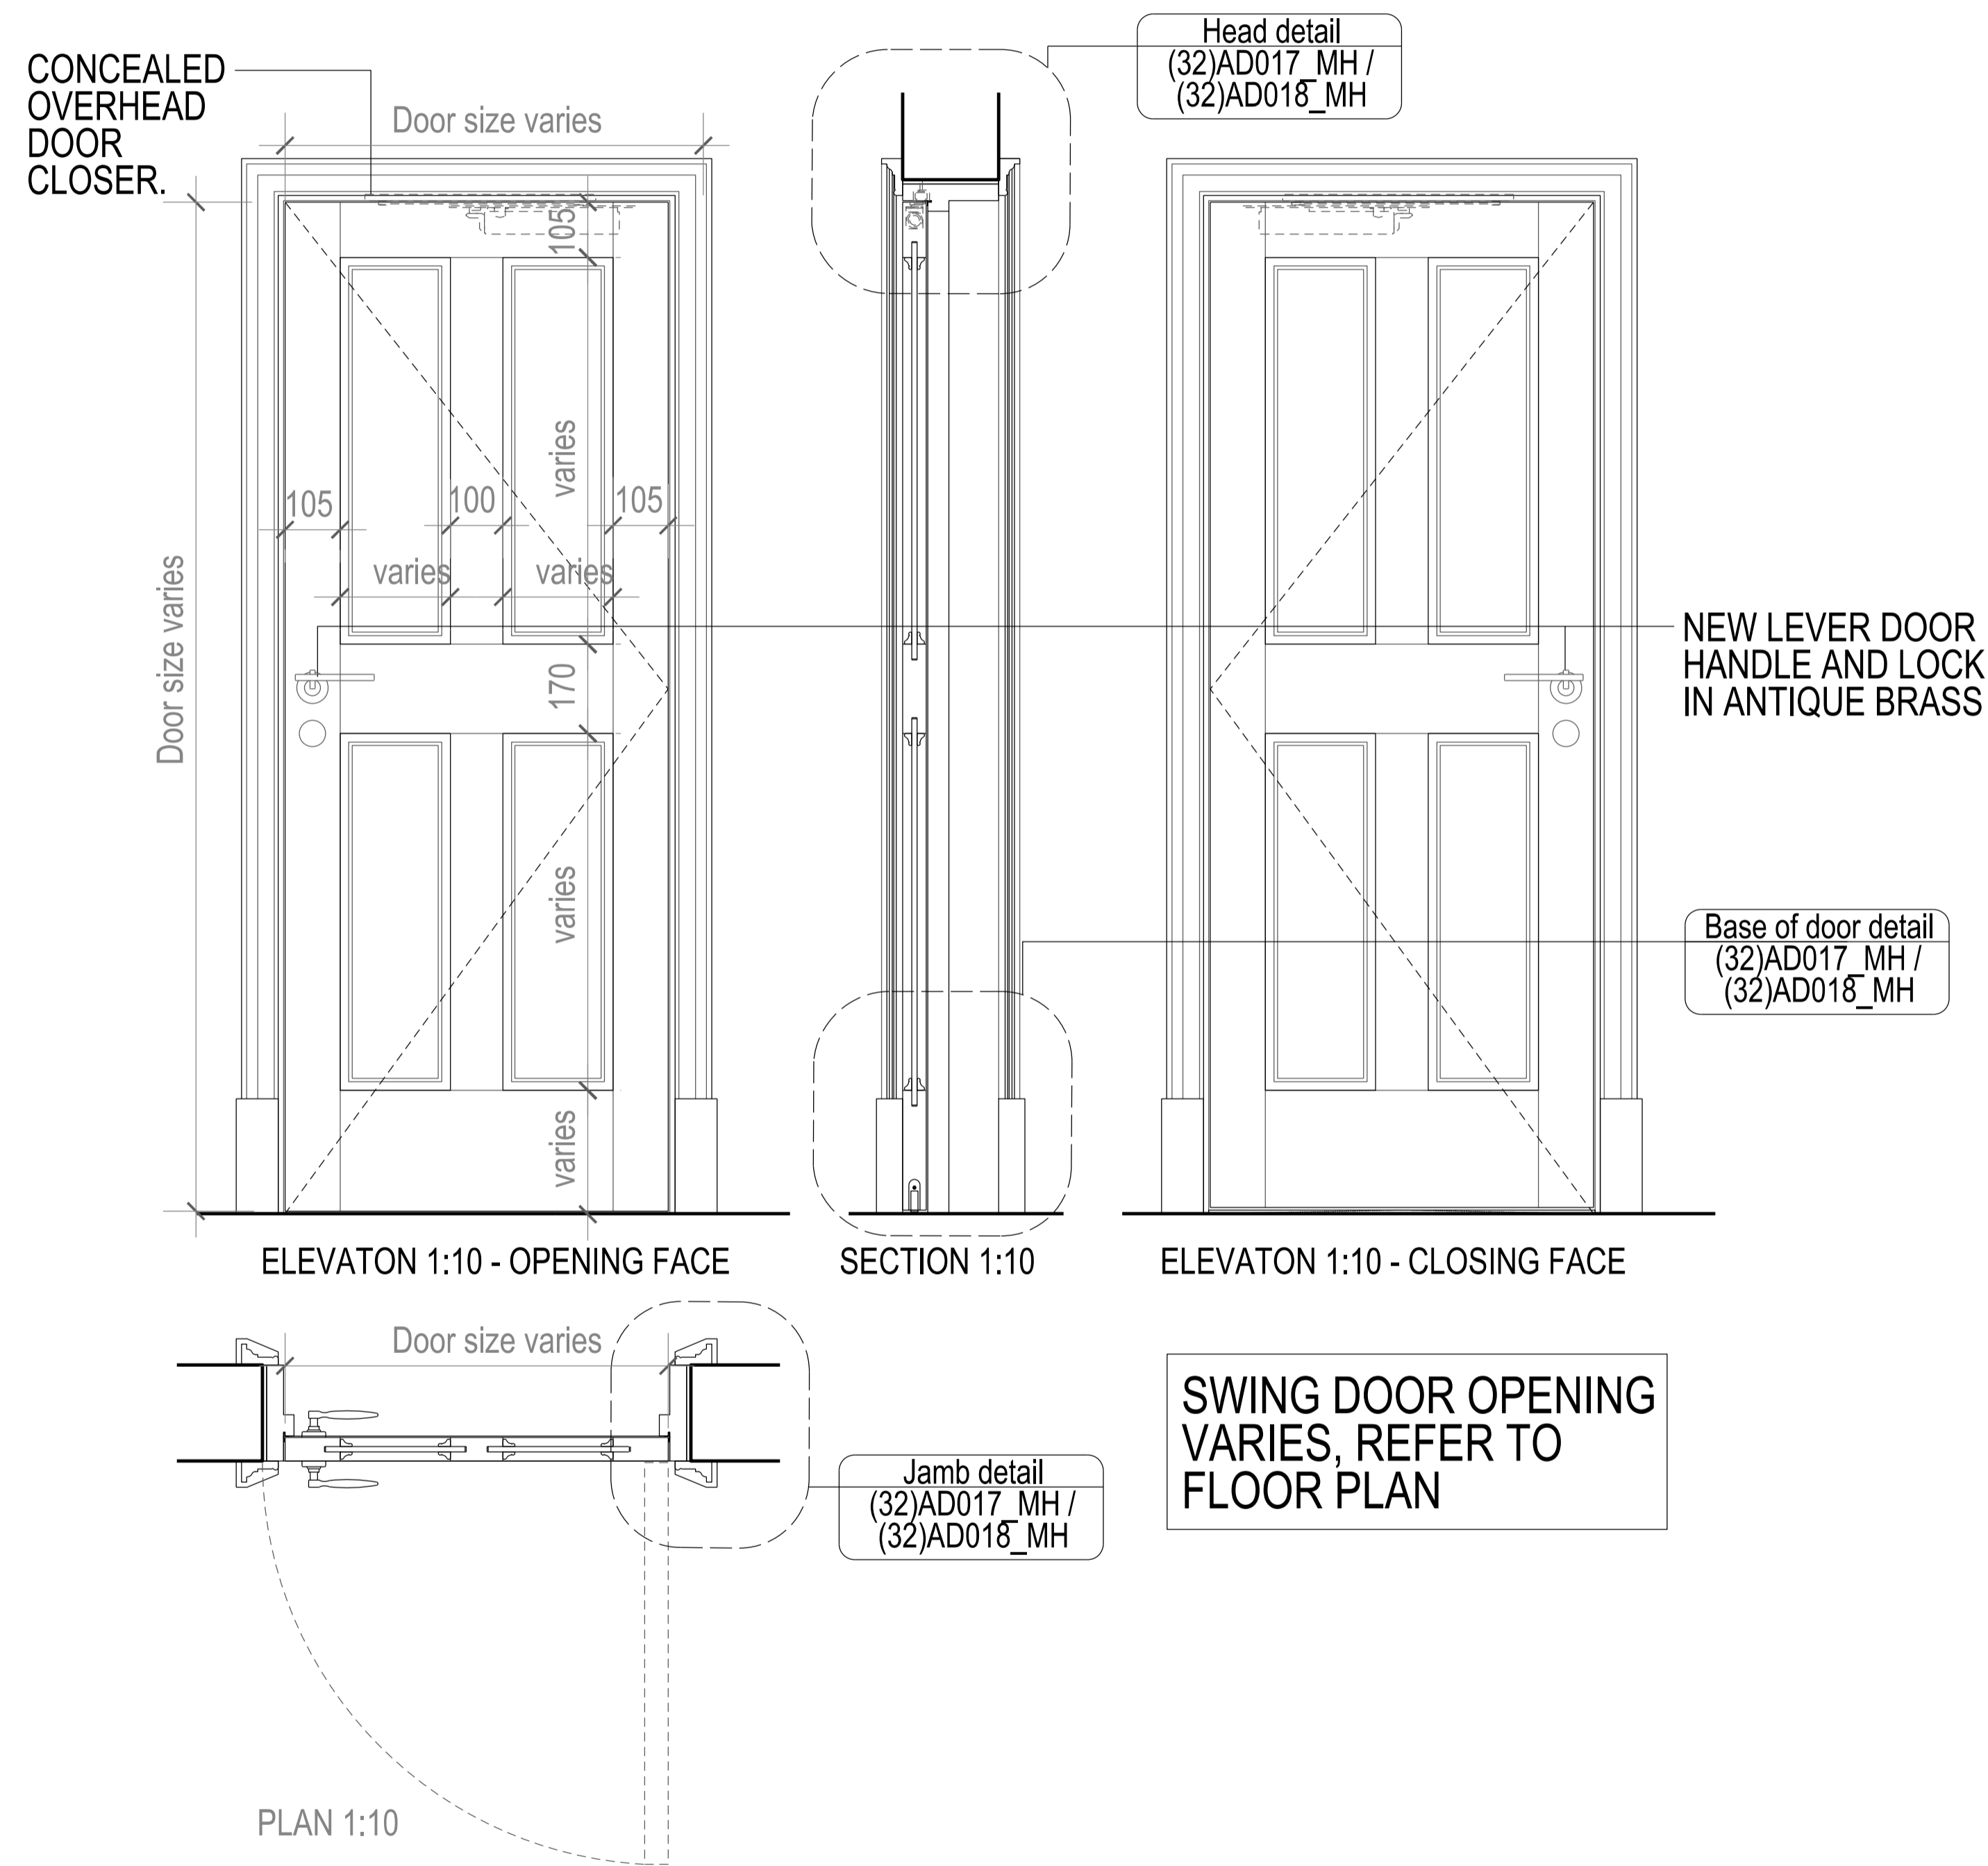

NEW 4 PANEL 30MIN FR DOOR. DOOR TO RECEIVE PAINT FINISH.
 NEW ARCHITRAVE TO BOTH SIDES: PROFILE TO MATCH EXISTING PROFILE IN WINDOW B-W06 BUT REDUCED TO 80MM AND 50MM TO EACH SIDE. NEW PLINTH. ARCHITRAVE AND PLINTH TO RECEIVE PAINT FINISH.

- DB - 02 * FD30
- D3 - 03 * FD30

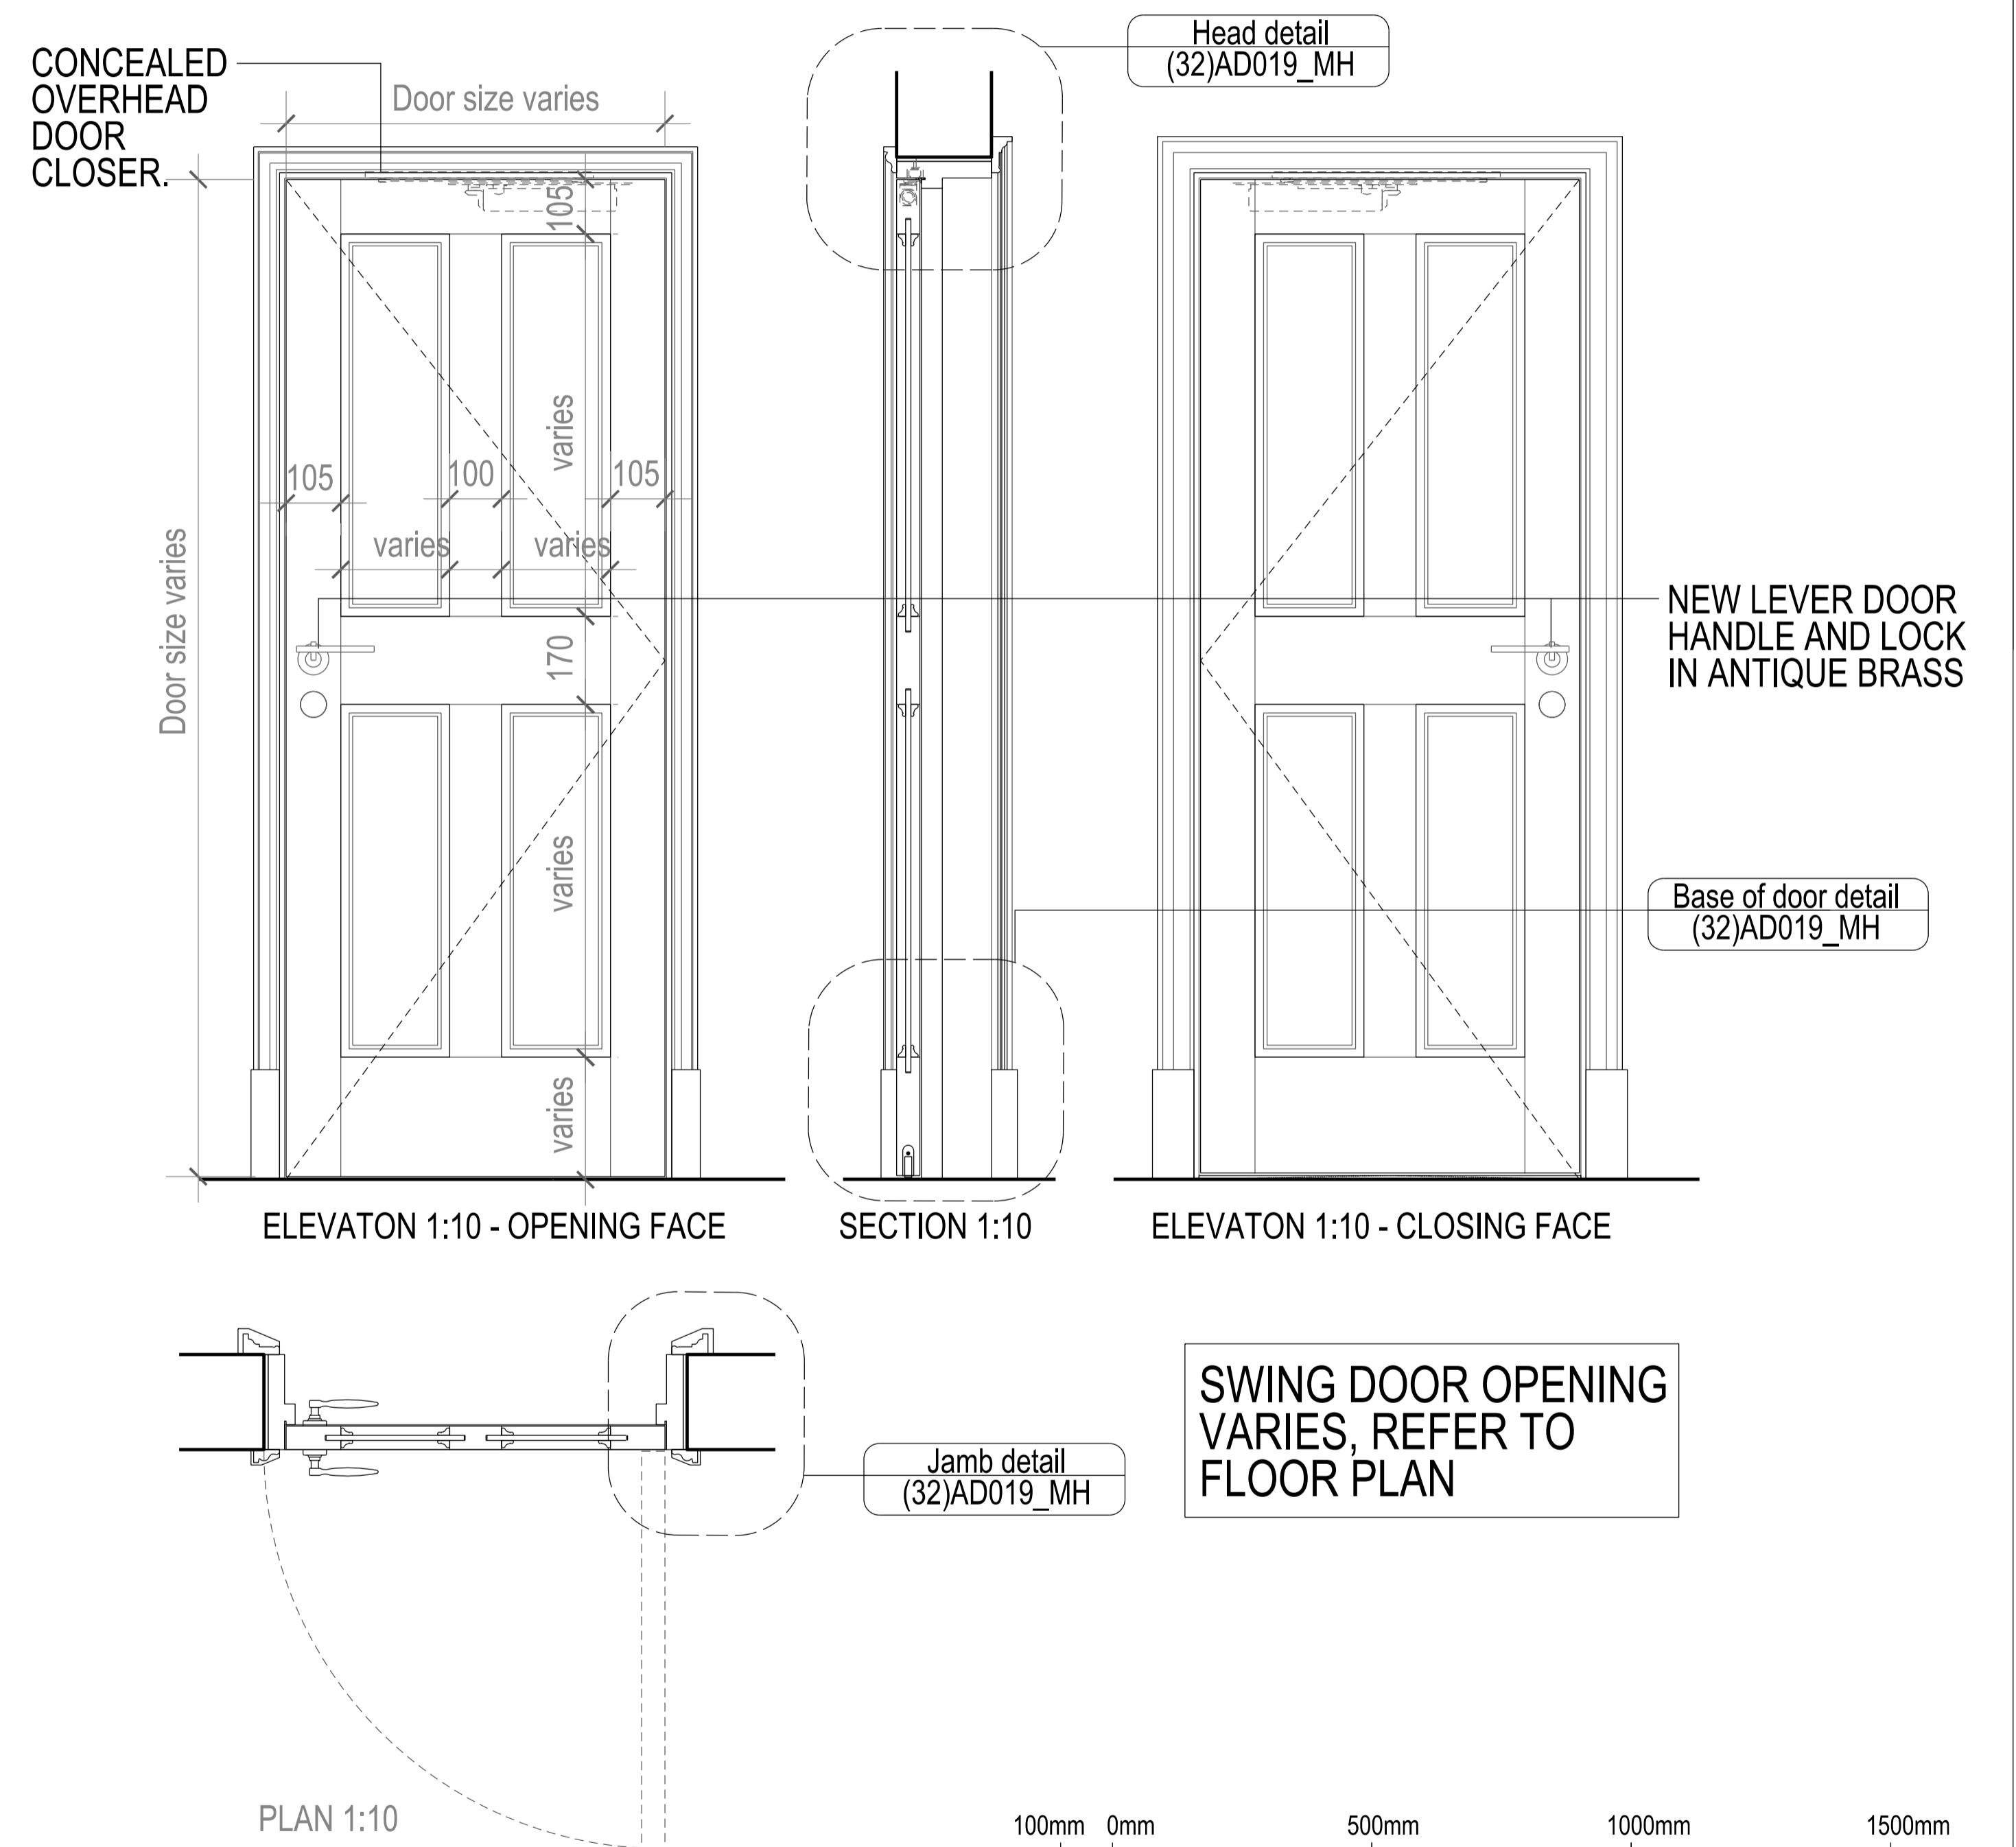

BUILDING DESIGN PARTNERSHIP LTD SHALL HAVE NO RESPONSIBILITY FOR ANY USE MADE OF THIS DOCUMENT OTHER THAN FOR THAT WHICH IT WAS PREPARED AND ISSUED.
 ALL DIMENSIONS SHOULD BE CHECKED ON SITE.
 DO NOT SCALE FROM THIS DRAWING.
 ANY DRAWING ERRORS OR DIVERGENCES SHOULD BE BROUGHT TO THE ATTENTION OF BUILDING DESIGN PARTNERSHIP LTD AT THE ADDRESS SHOWN.

- KEY:
- DX-XX EXISTING HISTORIC DOOR TO BE RETAINED
 - DX-XX * NEW DOOR - REFER TO DOOR DETAILS

REVISION/DESCRIPTION	DRAWN	CHECKED	DATE	REVISION/DESCRIPTION	DRAWN	CHECKED	DATE	REVISION/DESCRIPTION	DRAWN	CHECKED	DATE	KEY PLAN
- FOR DISCHARGE OF CONDITIONS												
LBE FD 03.08.2022												

16 Brewhouse Yard
 Clerkenwell
 London, EC1V 4LJ
 United Kingdom
 T +44 (0)20 7812 8000
 F +44 (0)20 7812 8399
 www.bdp.com

BDP.

PROJECT TITLE
42 BEDFORD SQUARE

PROJECT NUMBER
 P2005698

DRAWING TITLE
 MAIN HOUSE DOORS
 ELEVATION TYPES

SCALE @ A1
 1:10
 DATE
 08.2022

DRAWING NO.
 (32)AD007_MH

REVISION
 -