


## SLIDING DOORS TO LGF STAFF BEDROOMS

NEW SLIDING POCKET DOOR SYSTEM TO LOWER GROUND FLOOR STAFF BEDROOMS. DOOR TO RECEIVE PAINT FINISH.


NEW ARCHITRAVE TO BOTH SIDES: PROFILE TO MATCH EXISTING PROFILE IN WINDOW B-W06 BUT REDUCED TO 50MM. ARCHITRAVE TO RECEIVE PAINT FINISH.

DB-04 \*


DB-06 \*

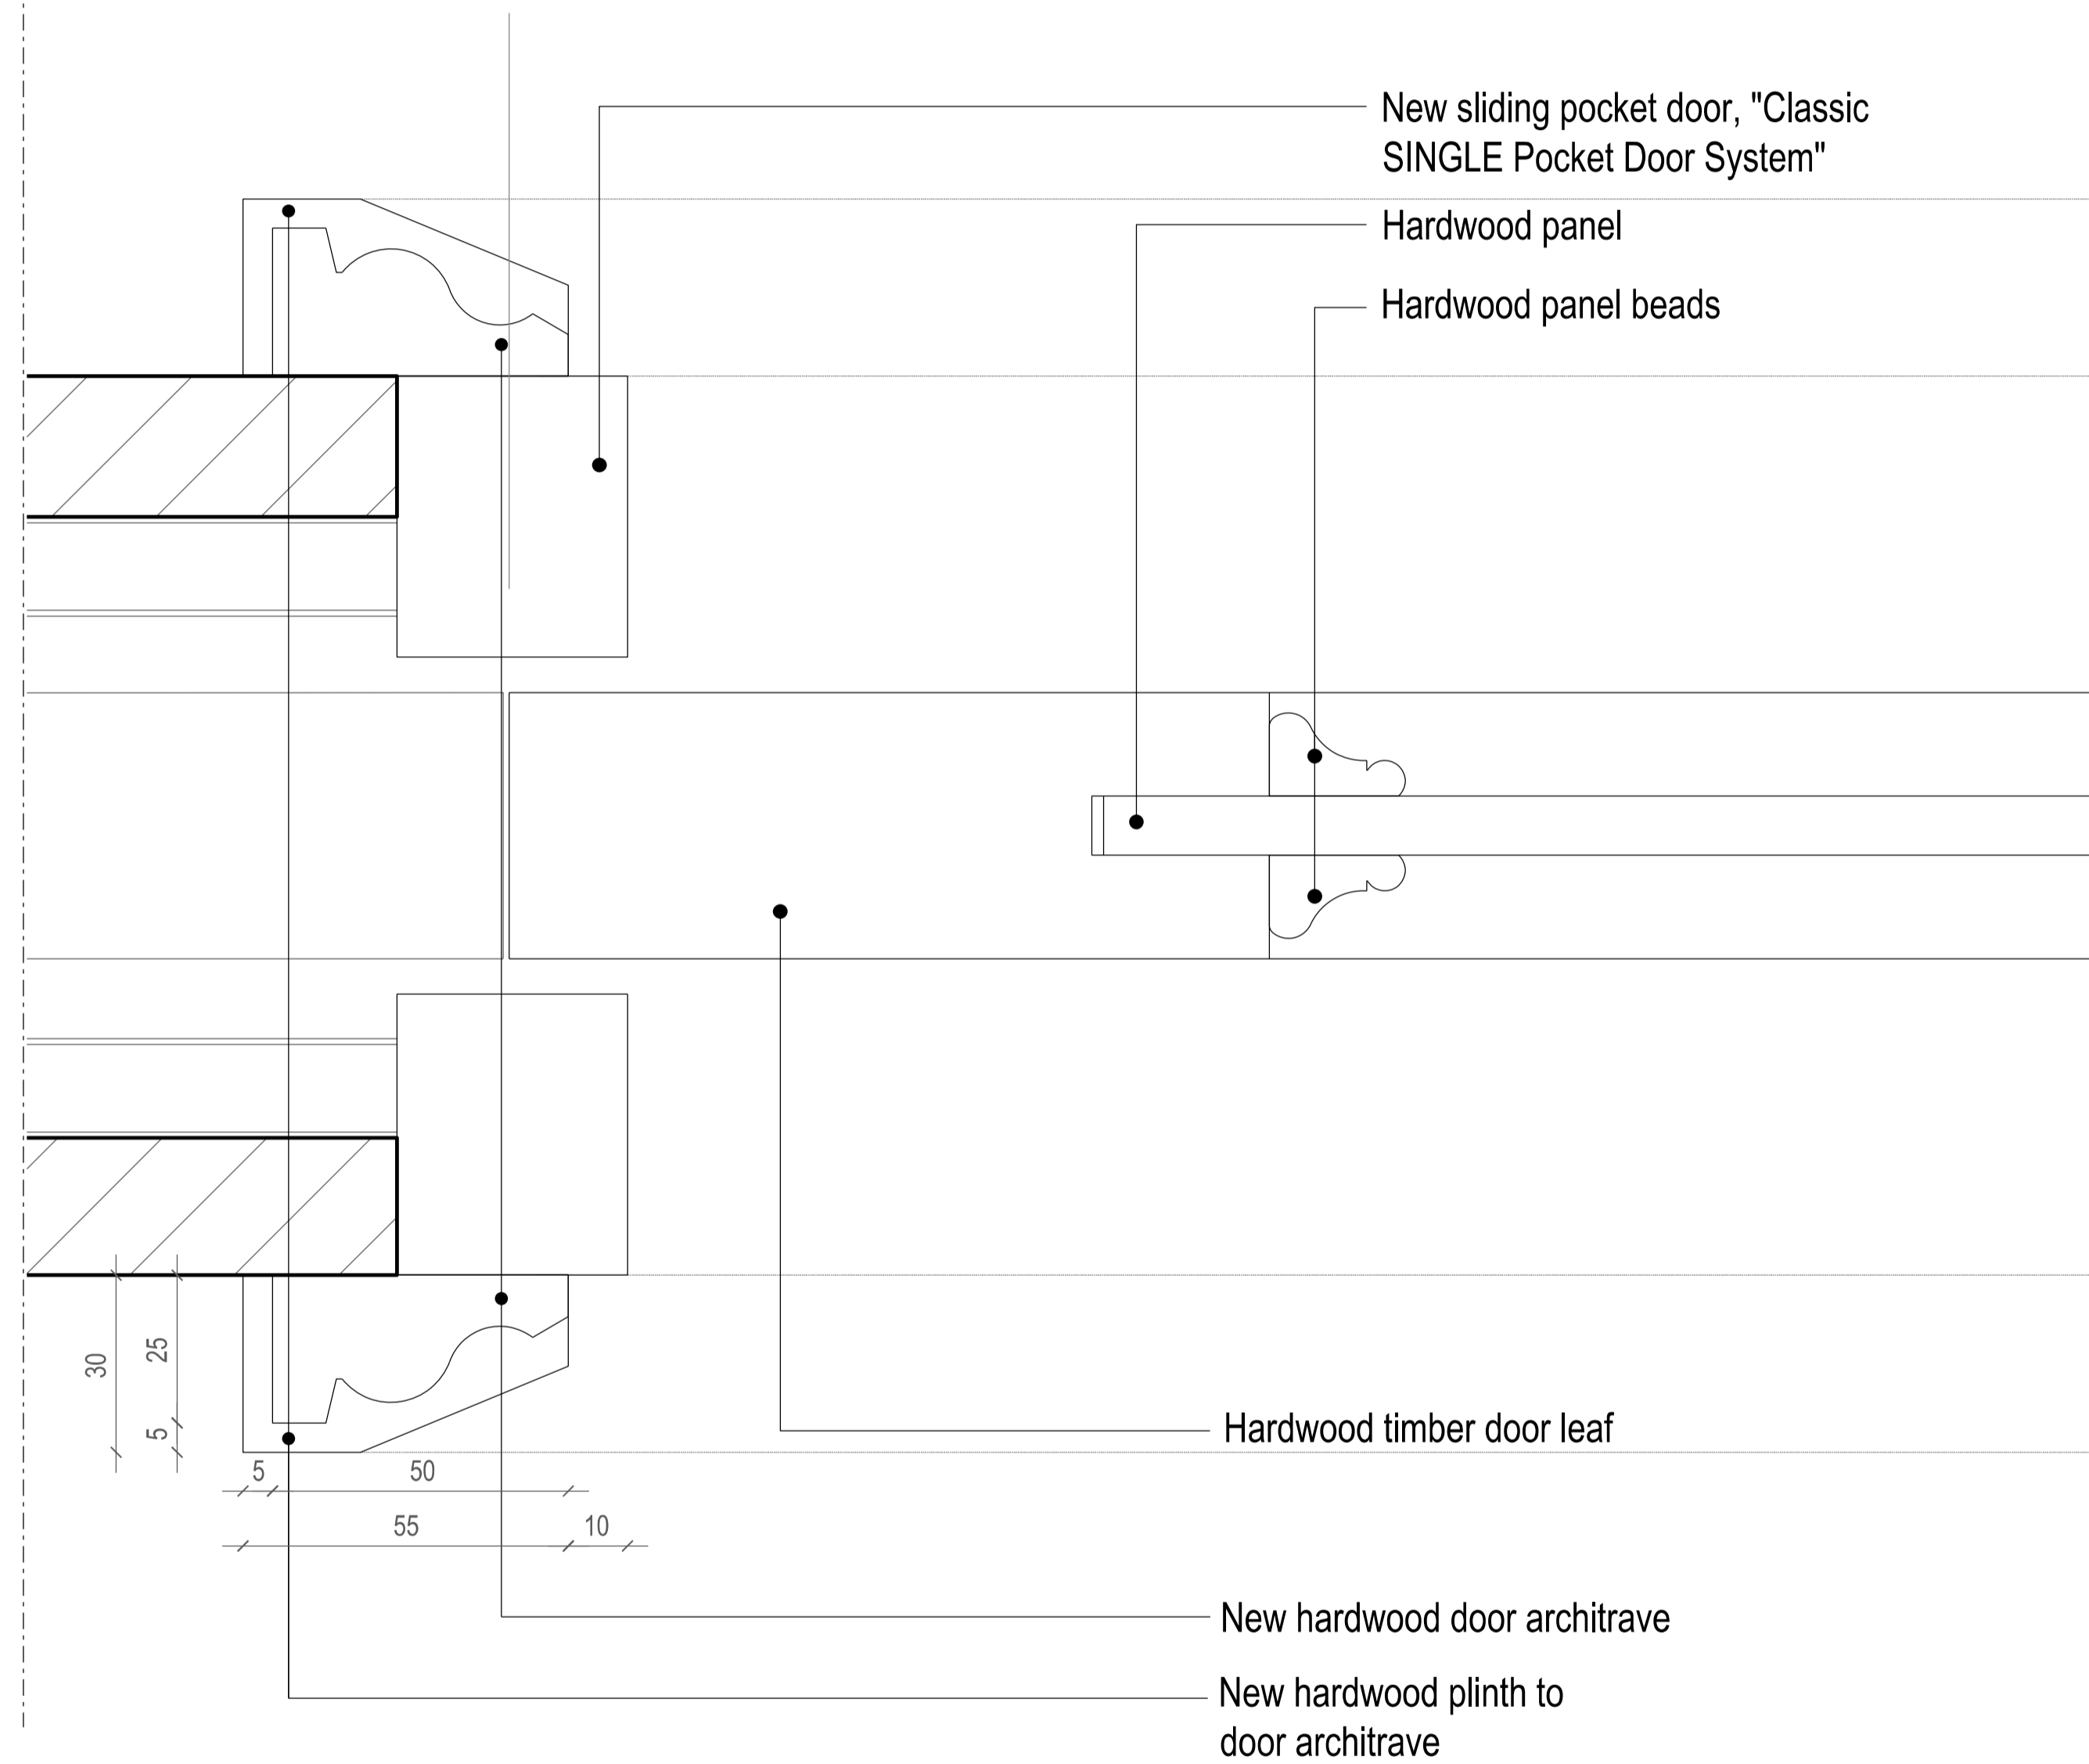

**01** HEAD & JAMB DETAIL  
scale 1:1

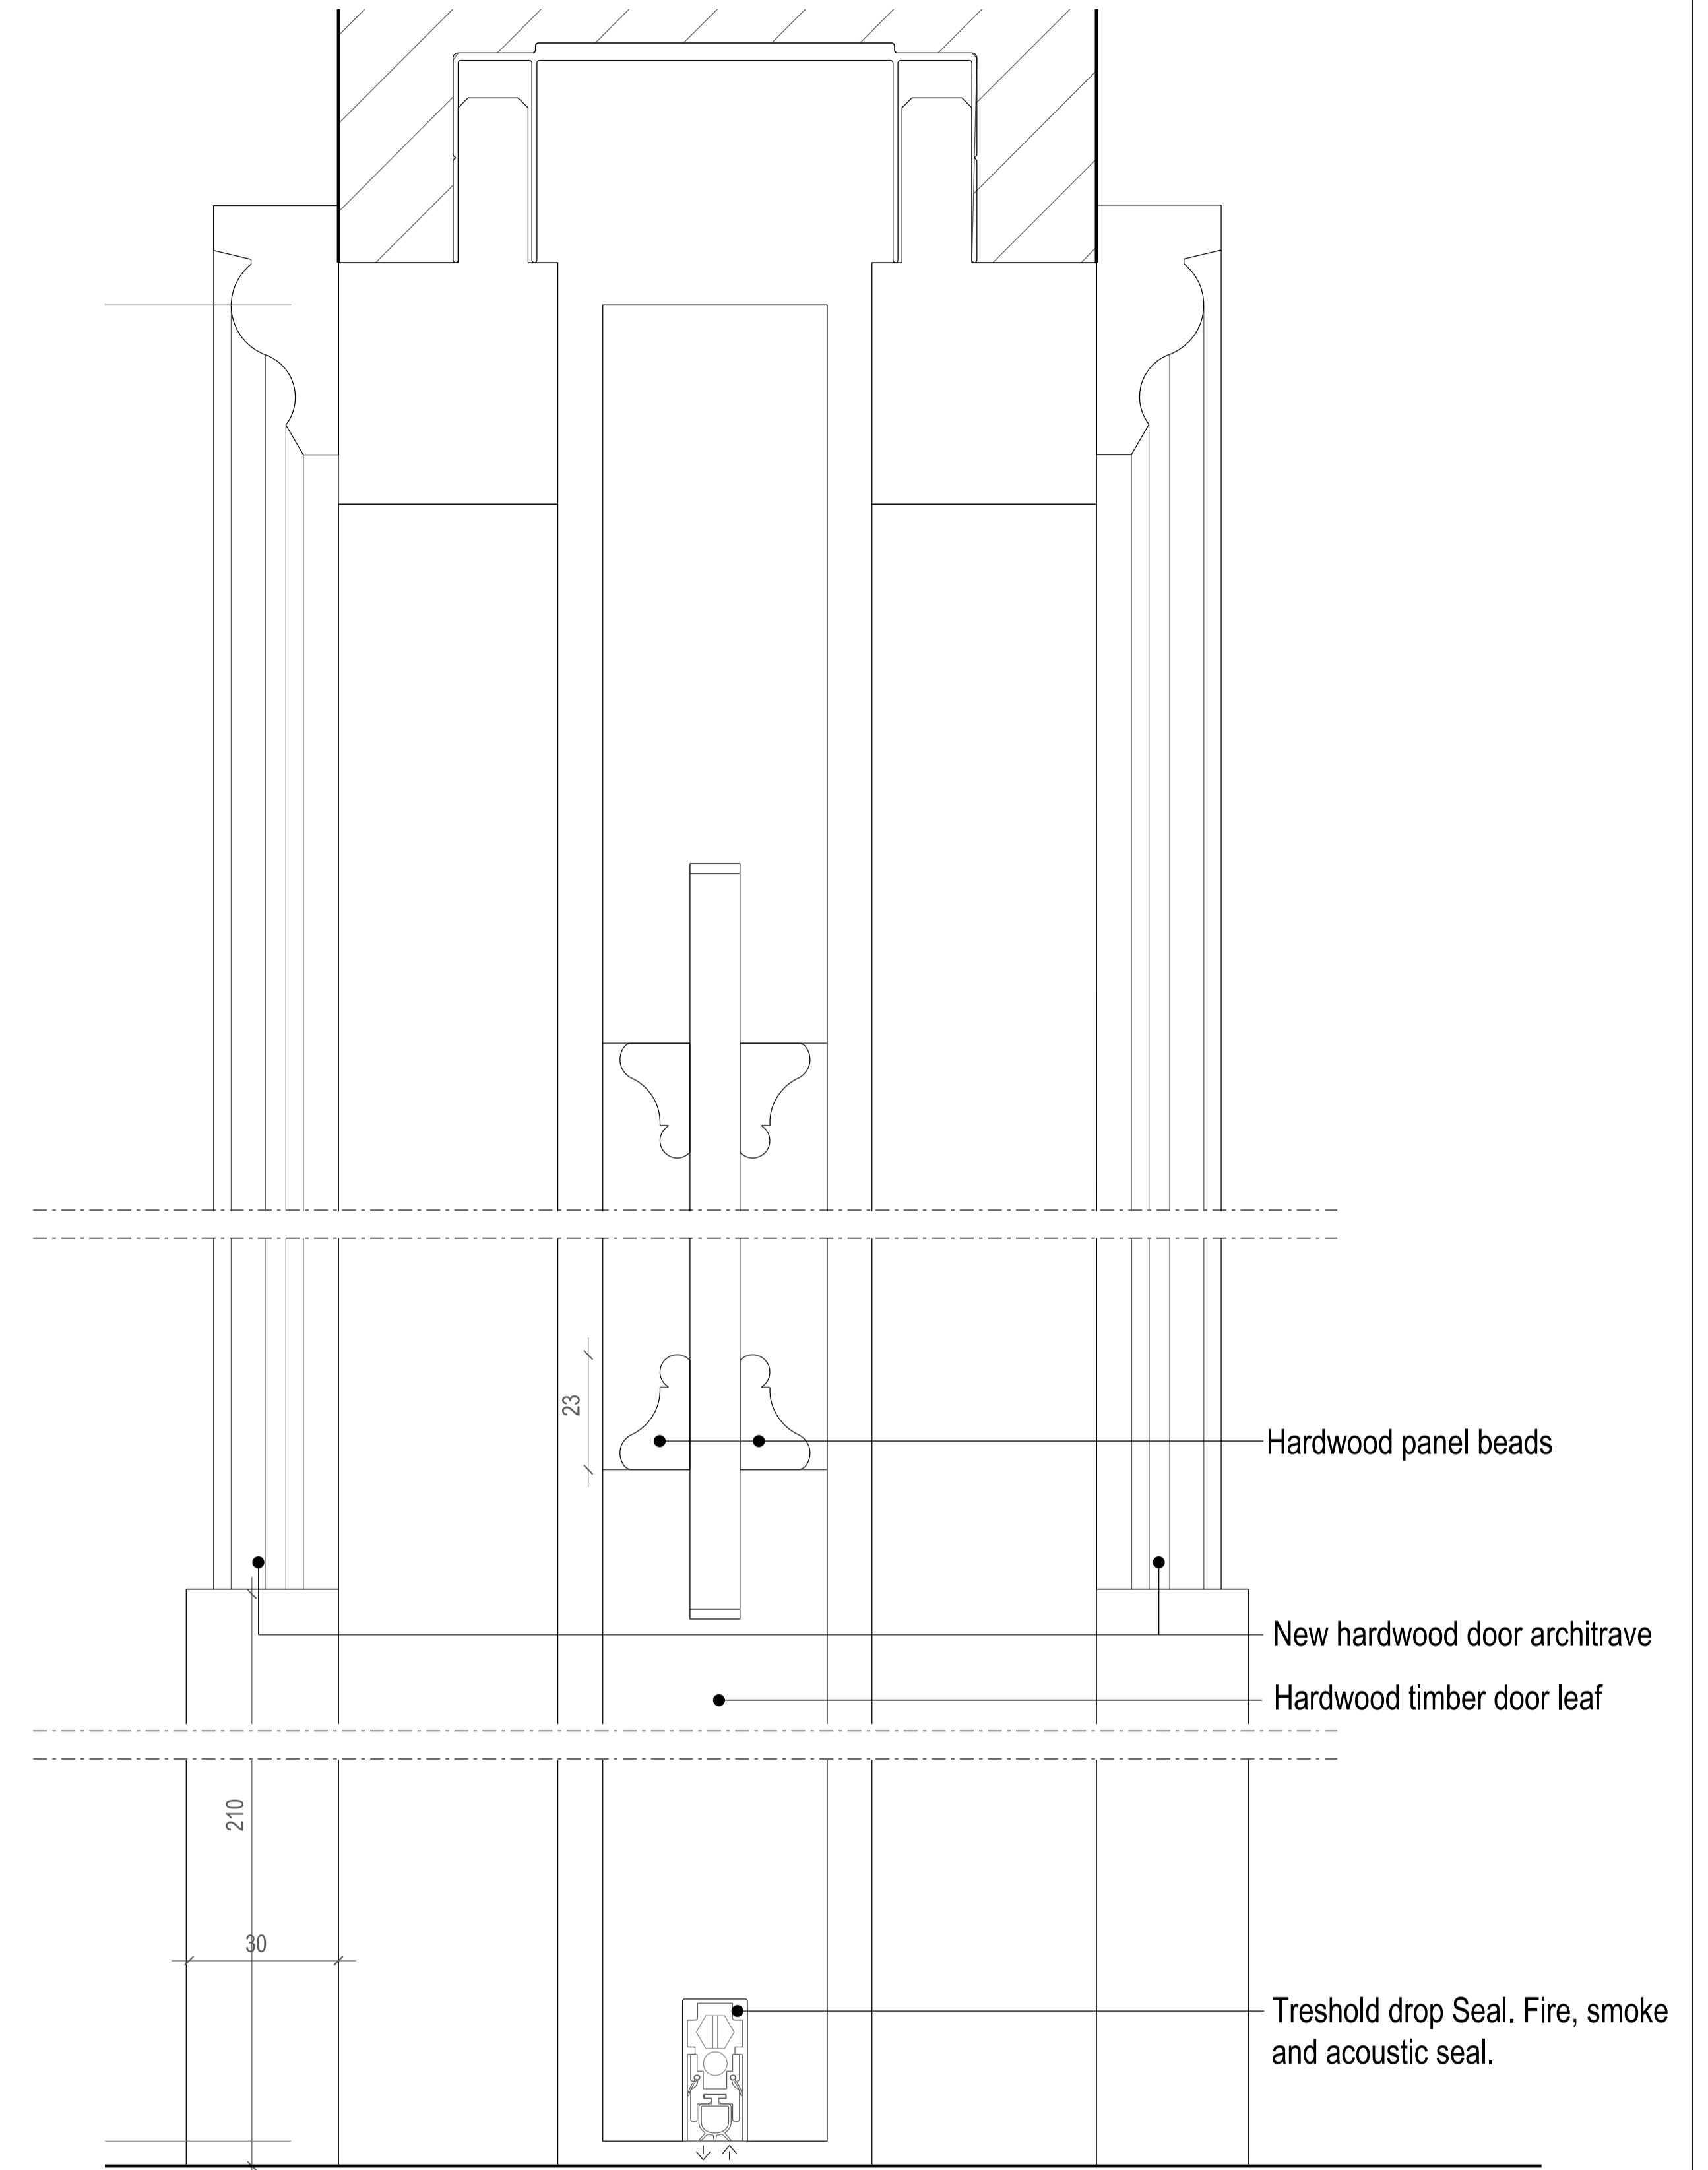

**02** HEAD AND BASE OF DOOR DETAIL  
scale 1:1

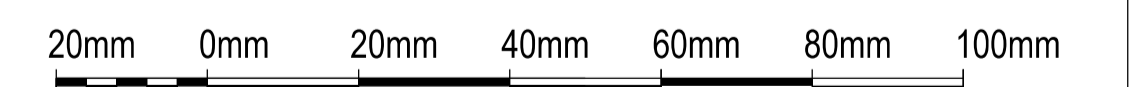

Scale 1:1

BUILDING DESIGN PARTNERSHIP LTD SHALL HAVE NO RESPONSIBILITY FOR ANY USE MADE OF THIS DOCUMENT OTHER THAN FOR THAT WHICH IT WAS PREPARED AND ISSUED.  
ALL DIMENSIONS SHOULD BE CHECKED ON SITE.  
DO NOT SCALE FROM THIS DRAWING.  
ANY DRAWING ERRORS OR DIVERGENCES SHOULD BE BROUGHT TO THE ATTENTION OF BUILDING DESIGN PARTNERSHIP LTD AT THE ADDRESS SHOWN.

KEY:

DX-XX EXISTING HISTORIC DOOR TO BE RETAINED  
DB-XX \* NEW DOOR - REFER TO DOOR DETAILS

REVISION/DESCRIPTION	DRAWN	CHECKED	DATE	REVISION/DESCRIPTION	DRAWN	CHECKED	DATE	REVISION/DESCRIPTION	DRAWN	CHECKED	DATE	KEY PLAN
- FOR DISCHARGE OF CONDITIONS												
LBE FD 03.08.2022												

CLIENT LOGO

16 Brewhouse Yard  
Clerkenwell  
London, EC1V 4LJ  
United Kingdom  
T +44 (0)20 7812 8000  
F +44 (0)20 7812 8399  
www.bdp.com

**BDP.**

PROJECT TITLE  
**42 BEDFORD SQUARE**

PROJECT NUMBER  
P2005698

DRAWING TITLE  
**MAIN HOUSE DOORS  
NEW SLIDING POCKET DOOR SYSTEM  
NEW ARCHITRAVE. DETAIL TYPE 12**

DRAWING NO.  
(32)AD021\_MH

SCALE @ A1  
1:1

DATE  
08.2022

REVISION  
-