


THIS DRAWING IS PROTECTED BY COPYRIGHT AND MUST NOT BE COPIED OR REPRODUCED WITHOUT THE WRITTEN CONSENT OF CHRIS DYSON ARCHITECTS LIMITED. NO DIMENSIONS ARE TO BE TAKEN FROM THIS DRAWING. ALL DIMENSIONS AND LEVELS TO BE CHECKED ON SITE. NORTH POINTS SHOWN ARE INDICATIVE.

IN ACCORDANCE WITH THE REQUIREMENTS OF THE CONSTRUCTION (GENERAL) REGULATIONS 2007 THE FOLLOWING SIGNIFICANT RESIDUAL HAZARDS HAVE NOT BEEN DESIGNED OUT OF THIS PROJECT AND MUST BE TAKEN INTO CONSIDERATION BY CONTRACTORS PLANNING TO UNDERTAKE THE WORKS SHOWN ON THIS DRAWING.


SITE SPECIFIC HAZARDS




**1** 1:25/1:50  
EXISTING JOHN'S MEWS ELEVATION

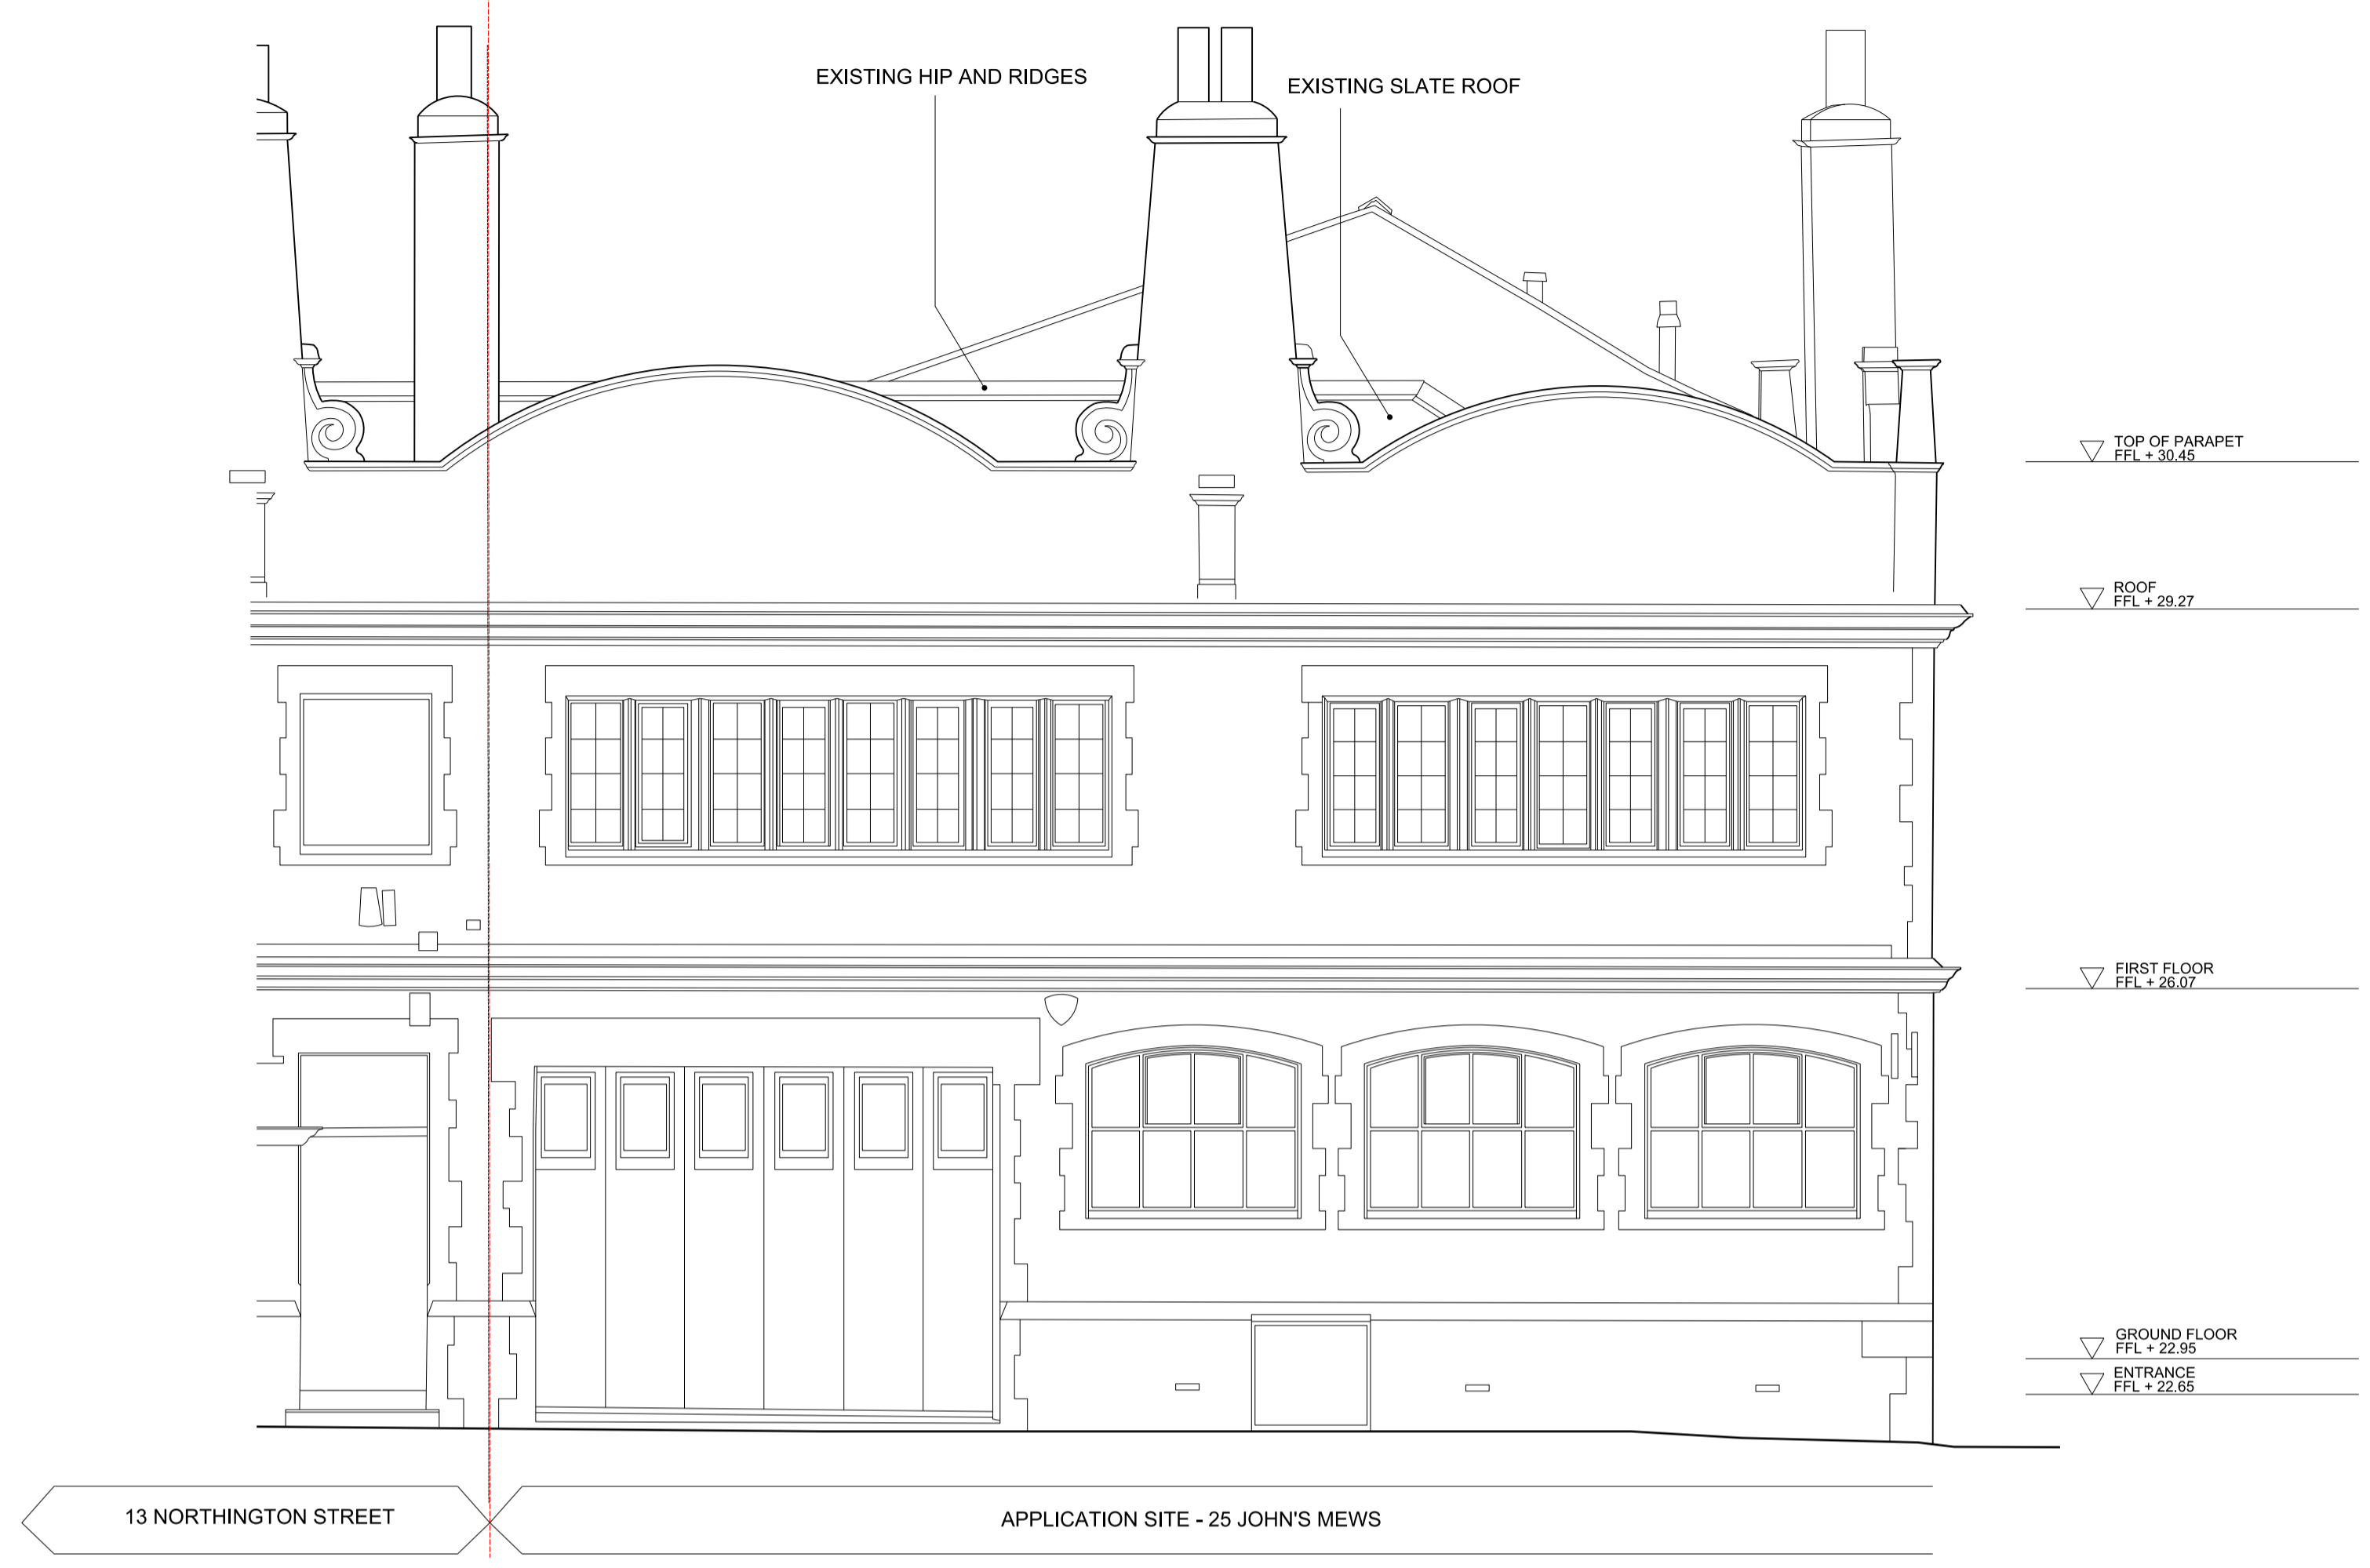

**2** 1:25 / 1:50  
EXISTING NORTHINGTON STREET ELEVATION

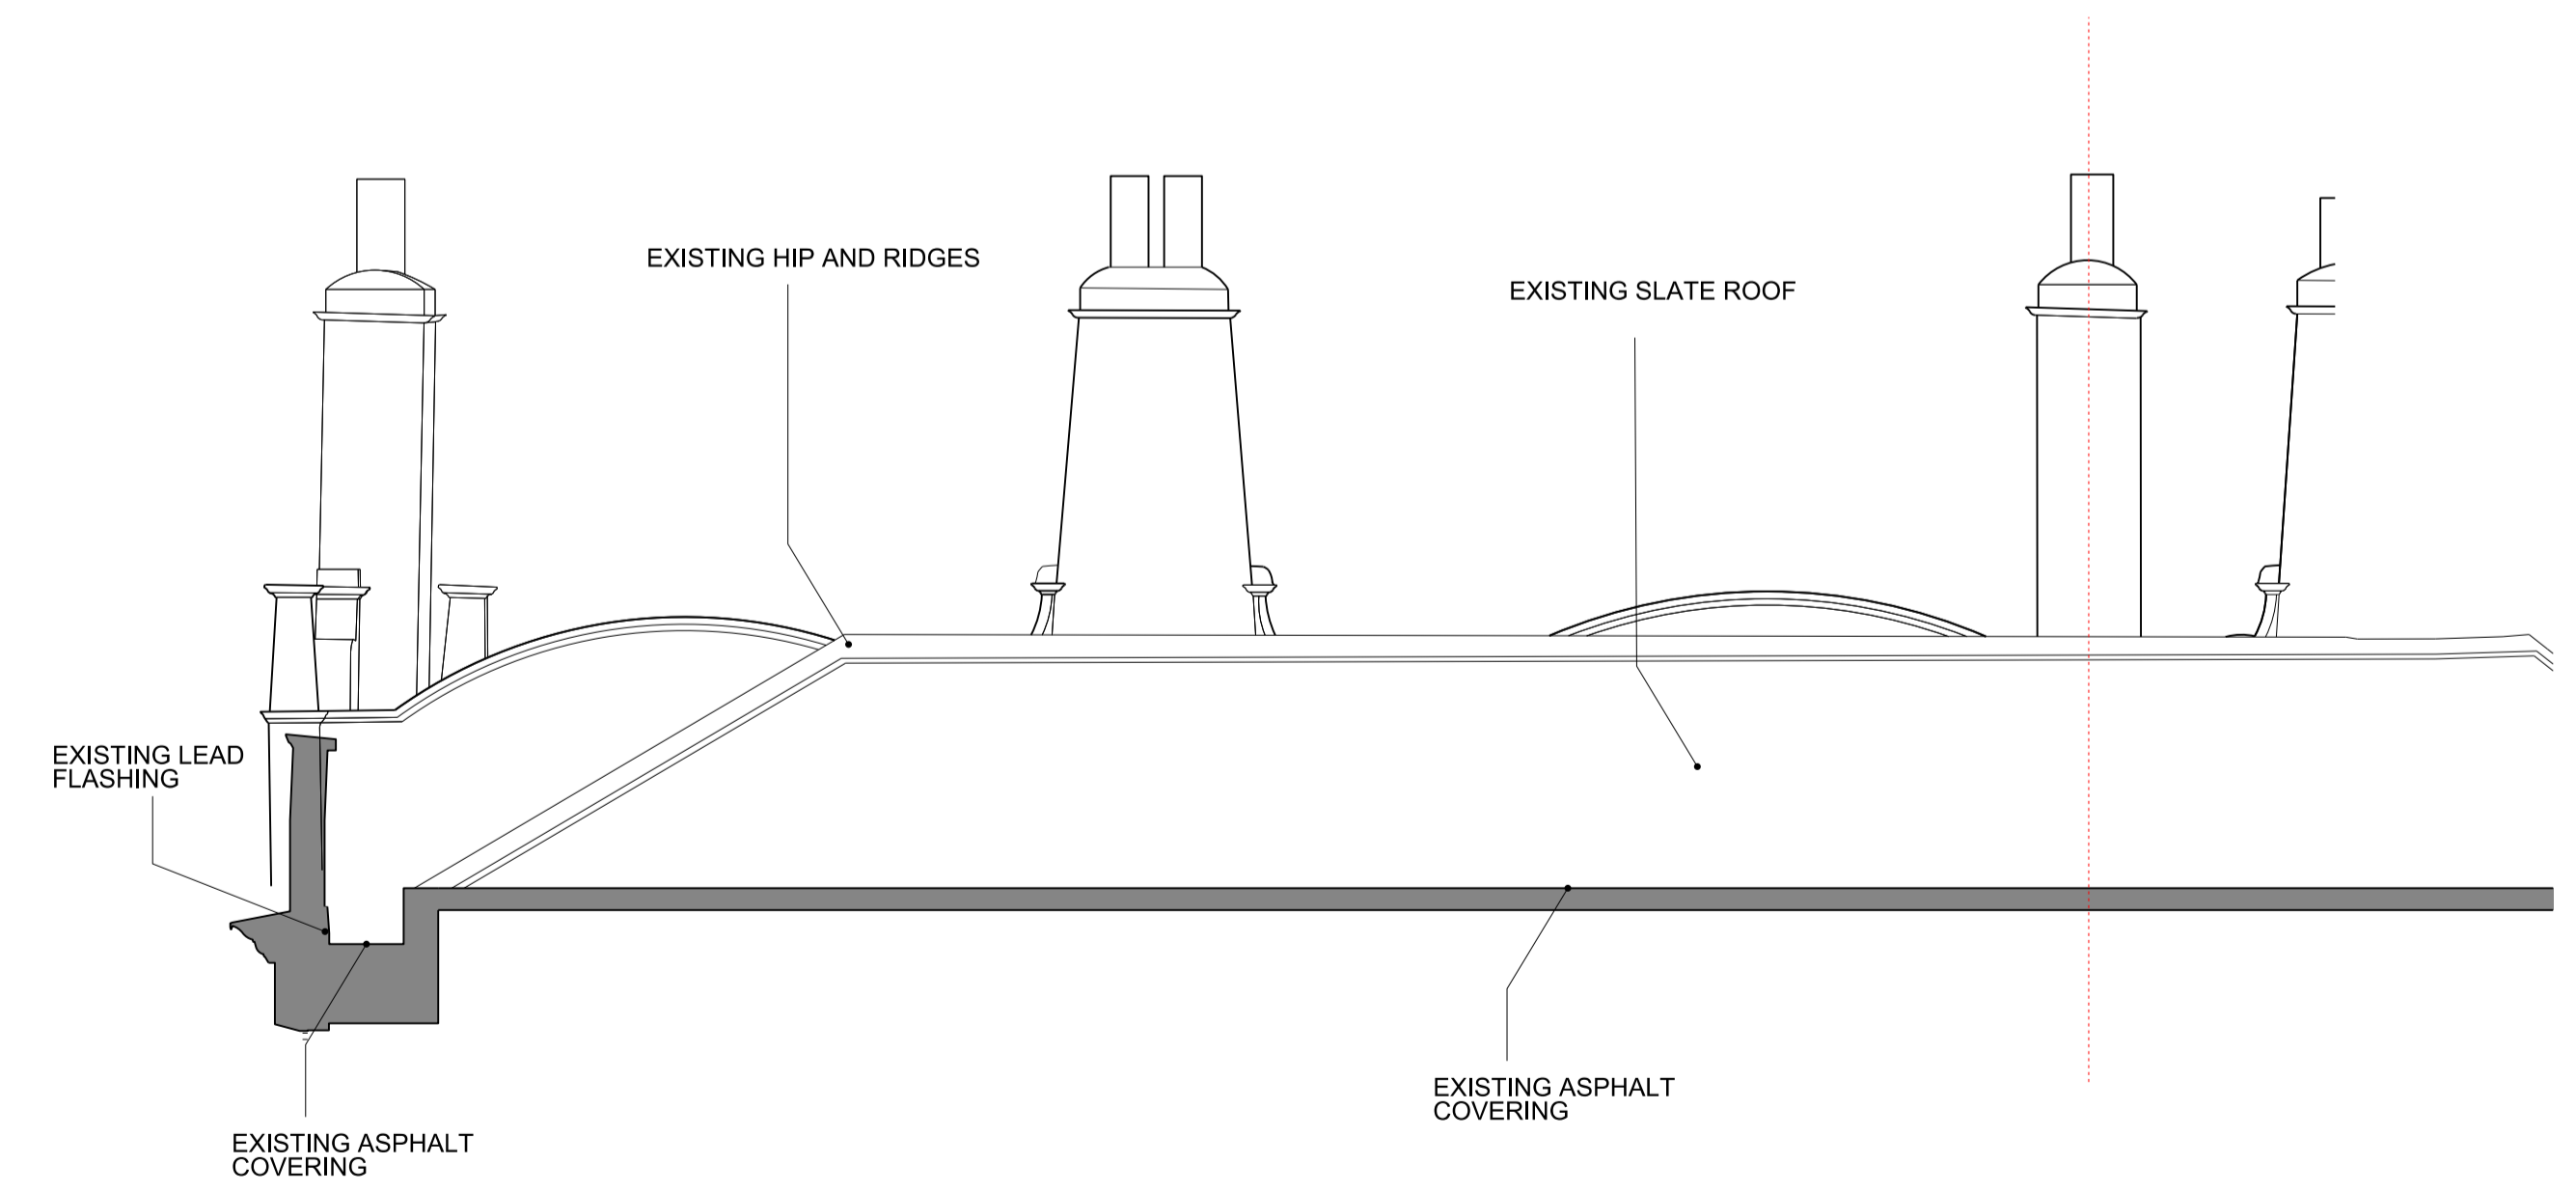

**3** 1:25/1:50  
EXISTING ROOF ELEVATION A

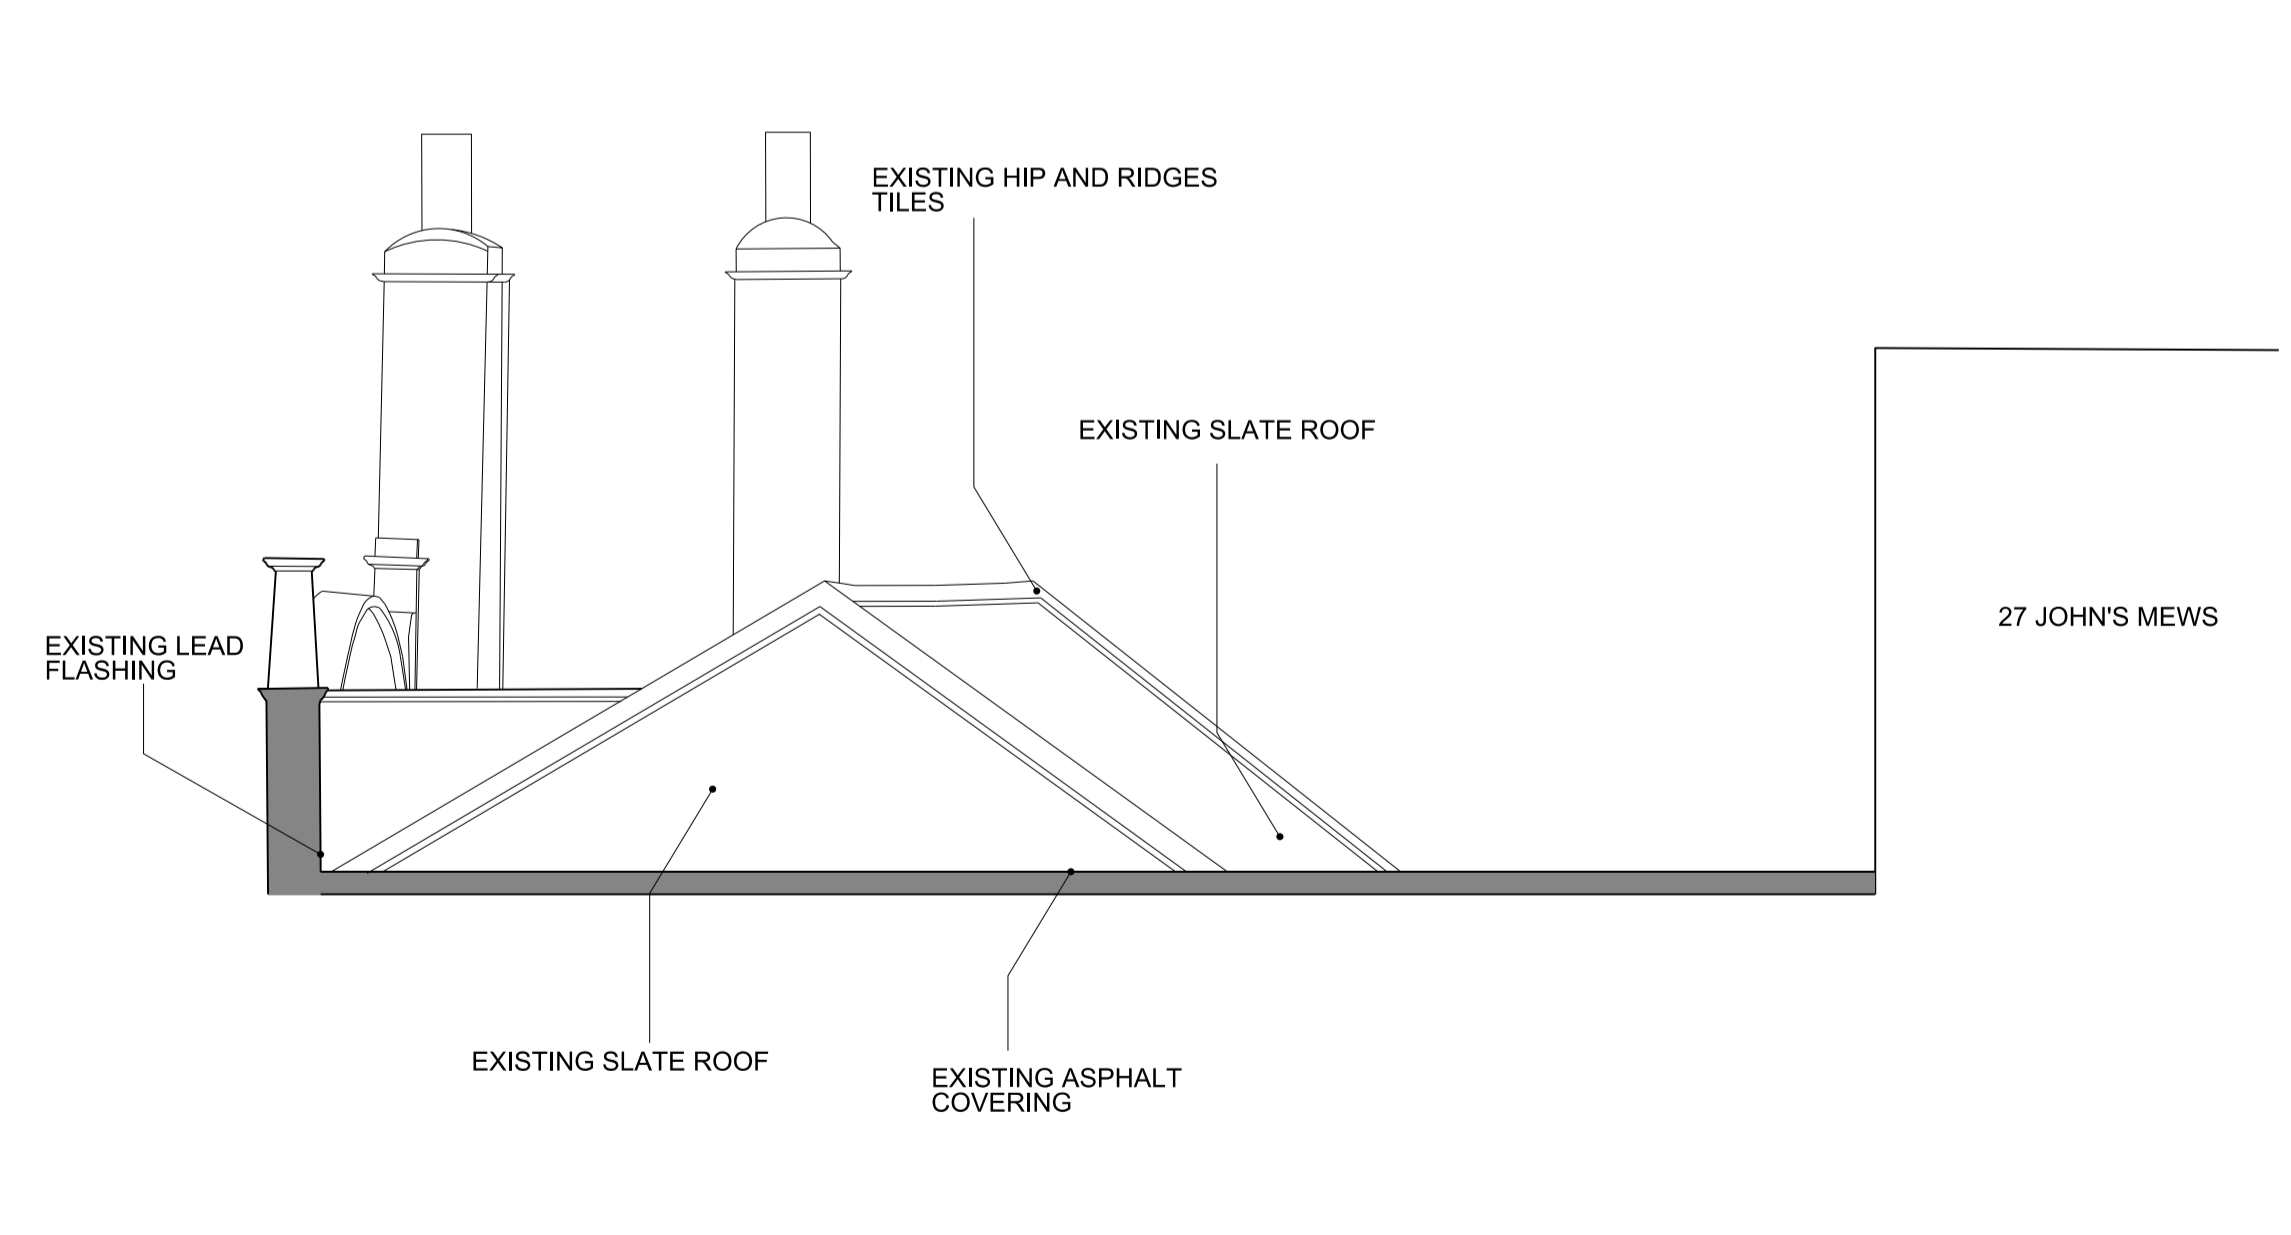

**4** 1:25/1:50  
EXISTING ROOF ELEVATION B



00	23.08.22	ROOF APPLICATION	DY / YK
REV	DATE	NOTES	INIT.
PROJECT			
25 JOHN'S MEWS, BLOOMSBURY, WC1N 2NT			
DRAWING TITLE			
EXISTING ROOF ELEVATIONS			
STATUS STAGE 4			
DATE	DRAWN	CHECK	SCALE
AUG 22	DY	YK	1:50
PROJECT NUMBER	UNIT / BLOCK	CU / SFB CODE	TYPE & REVISION NUMBER LETTER
0468	A	0325	00