



Russell Mansion

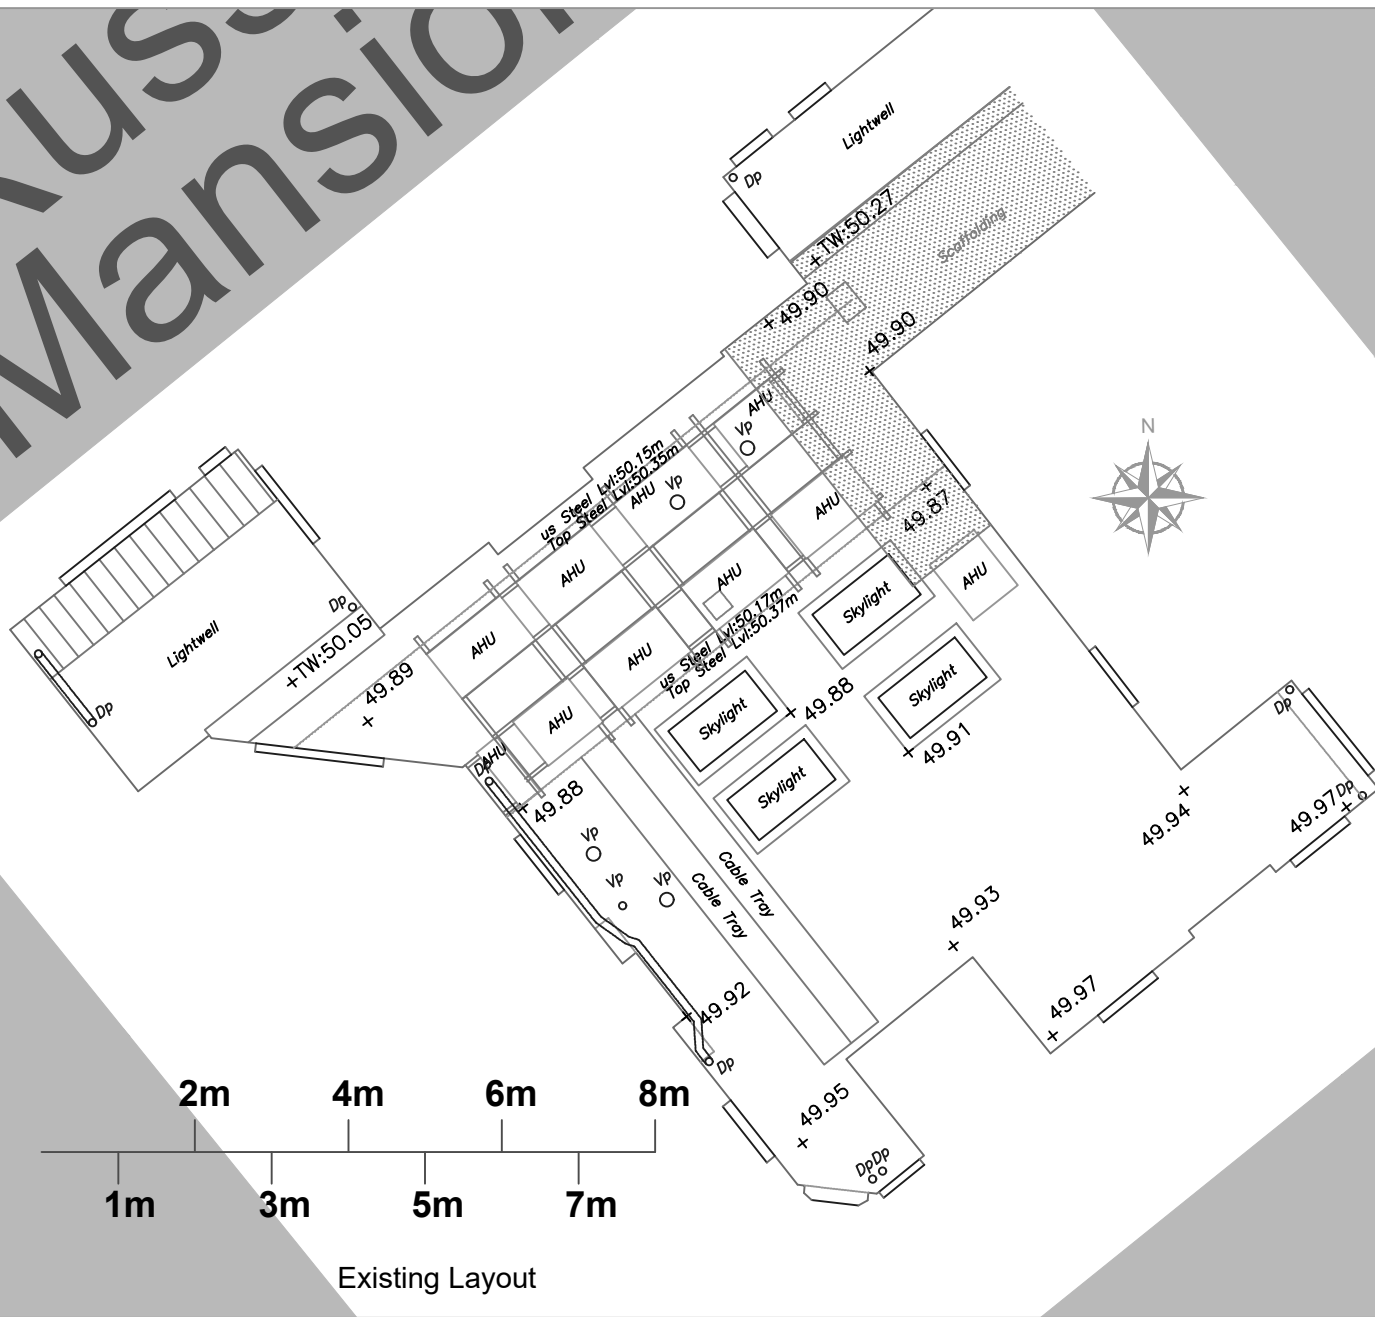

Existing Layout

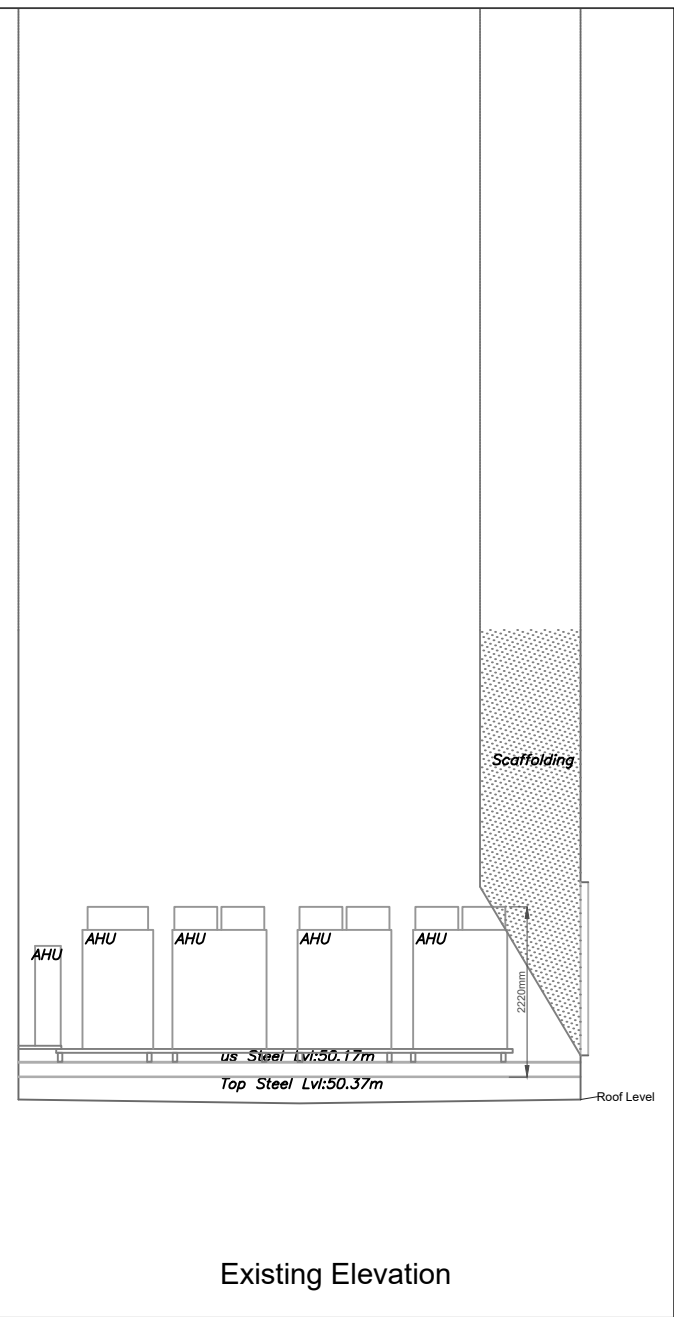

Existing Elevation

Rev	Amendment	Date	Project: Sound Enclosure Existing Layout and Elevation	Scale: 1:100@A4	Date: 23/08/2022
Notes No scaling permitted from this drawing. All dimensions shown to be verified prior to construction / manufacture.			Title: Mercure Hotel Southampton Row London	Drawn: B.Walker	
				Drawing No: SR0f1E5	



Sound Planning Limited
Farnham
Surrey

Phone: 01252 711972
Fax: 01252 601083
Email: enquiries@soundplanning.co.uk