




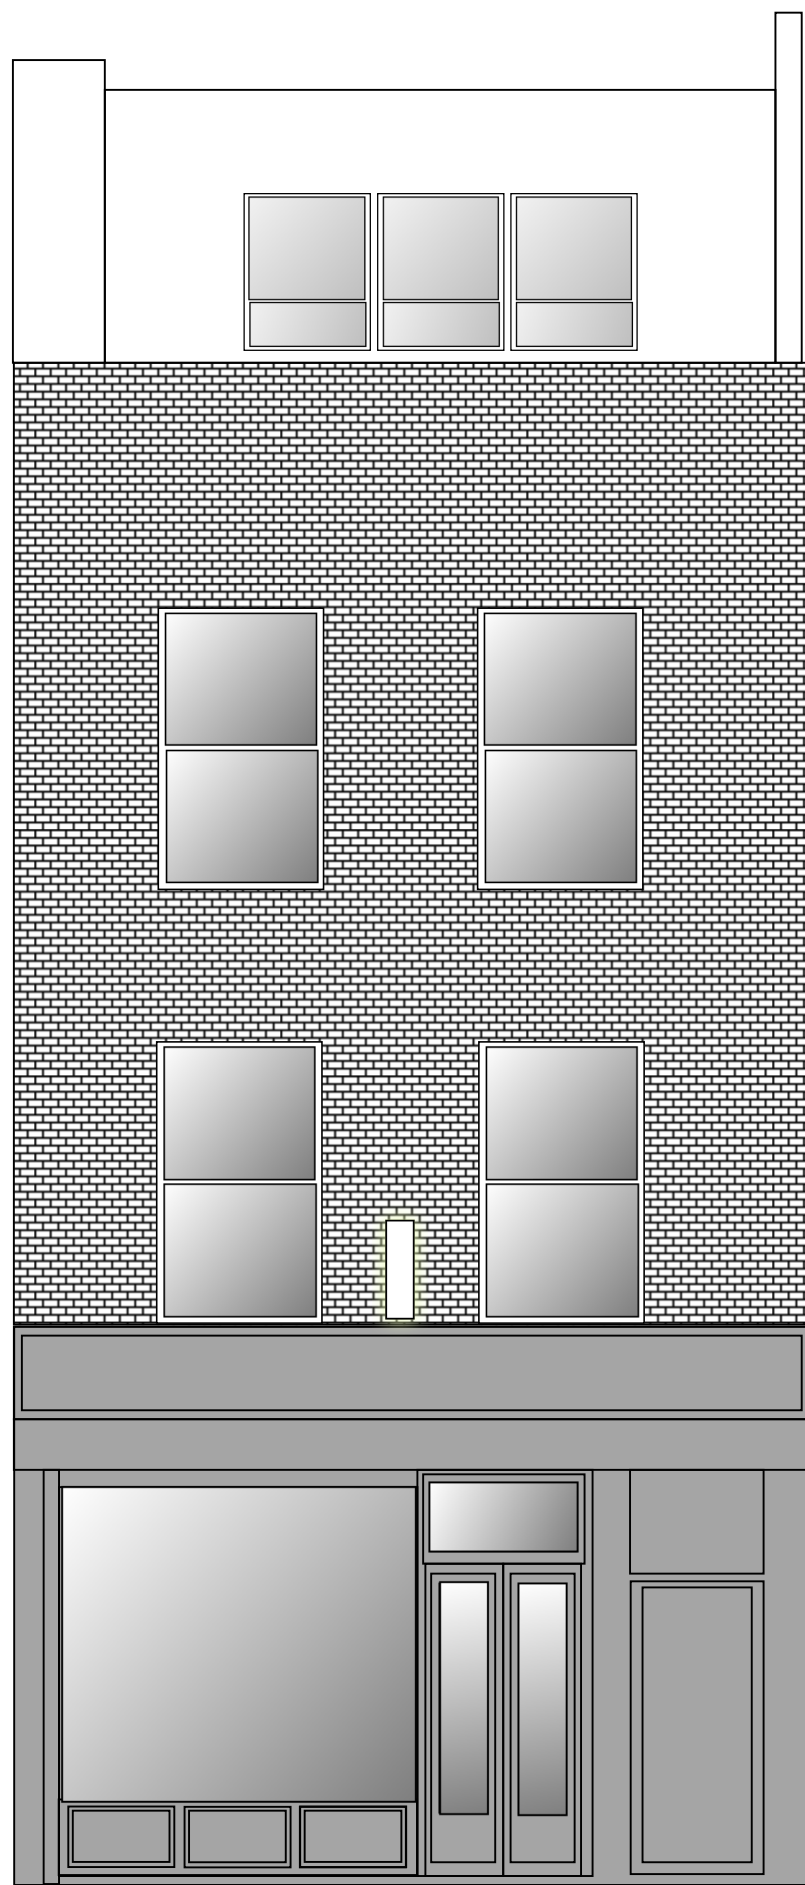

Pre-Existing Frontage

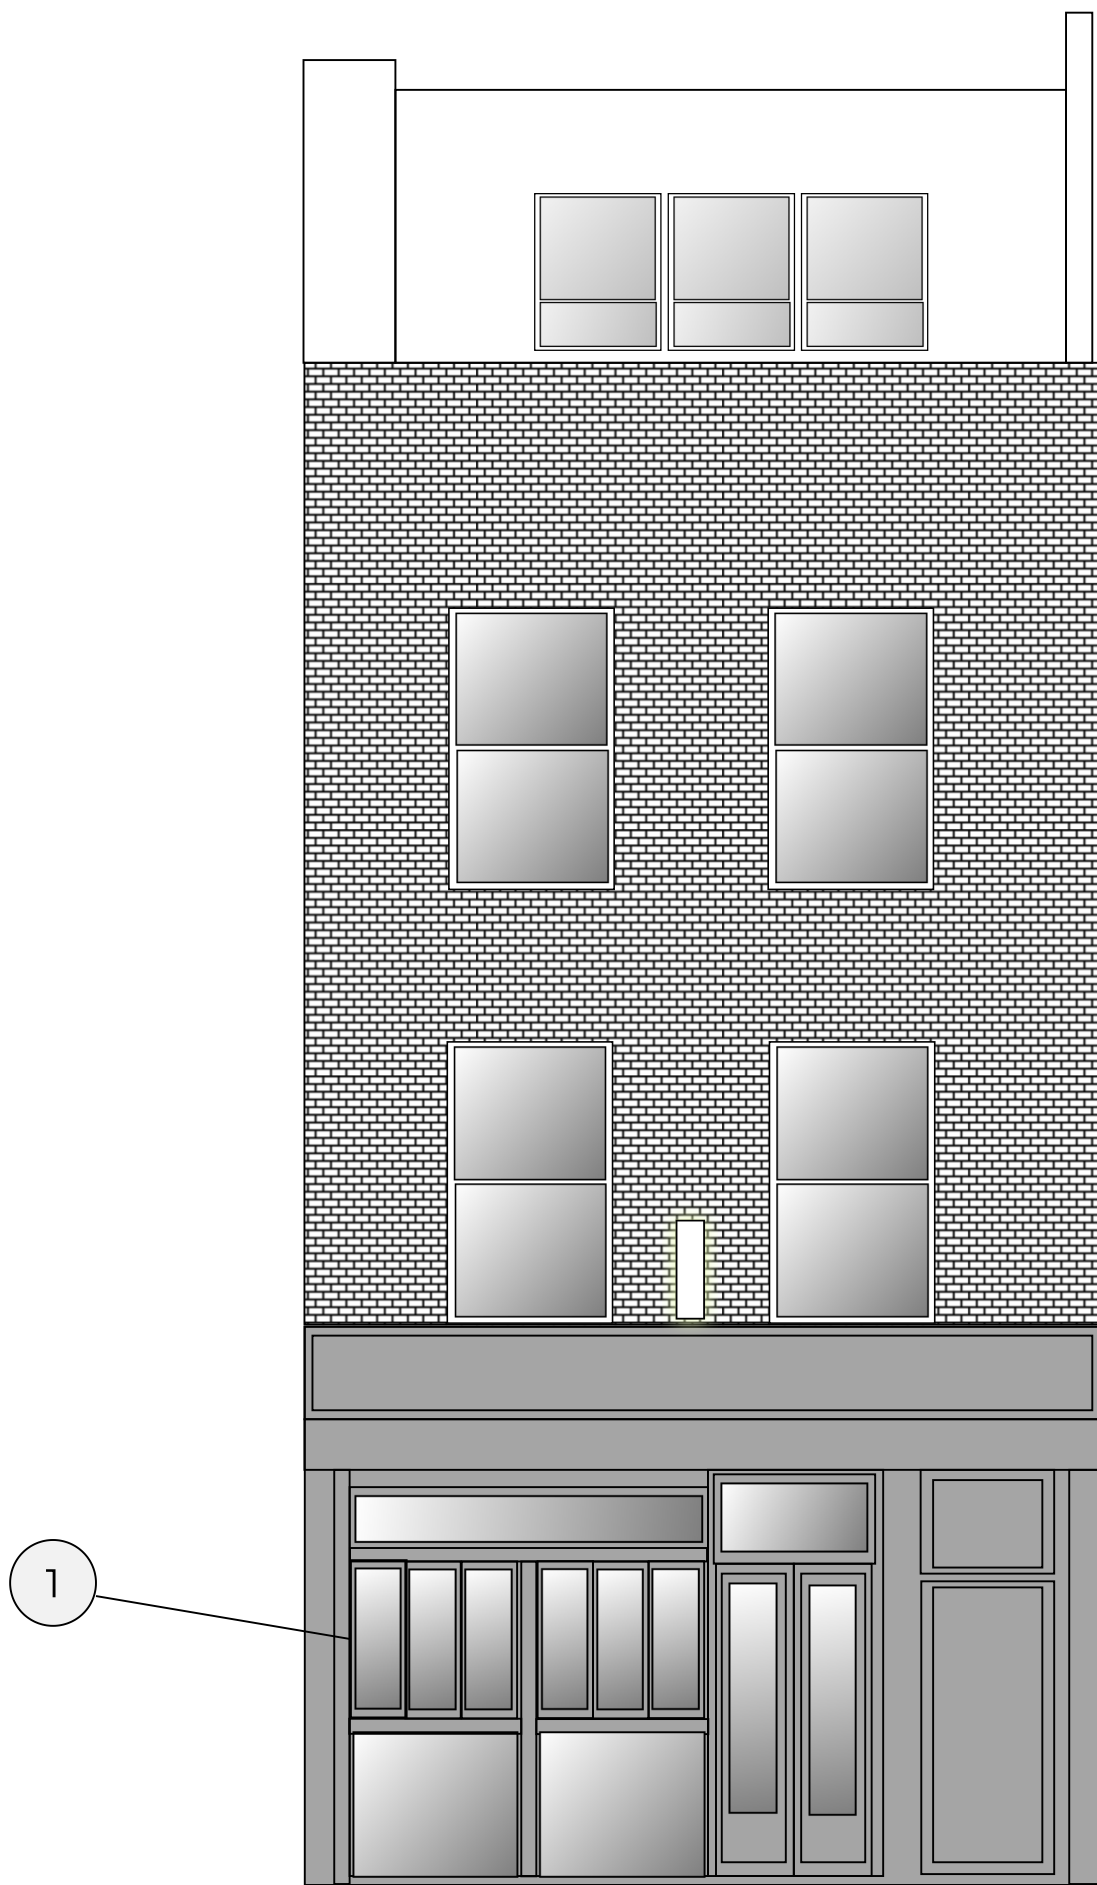

Existing Frontage

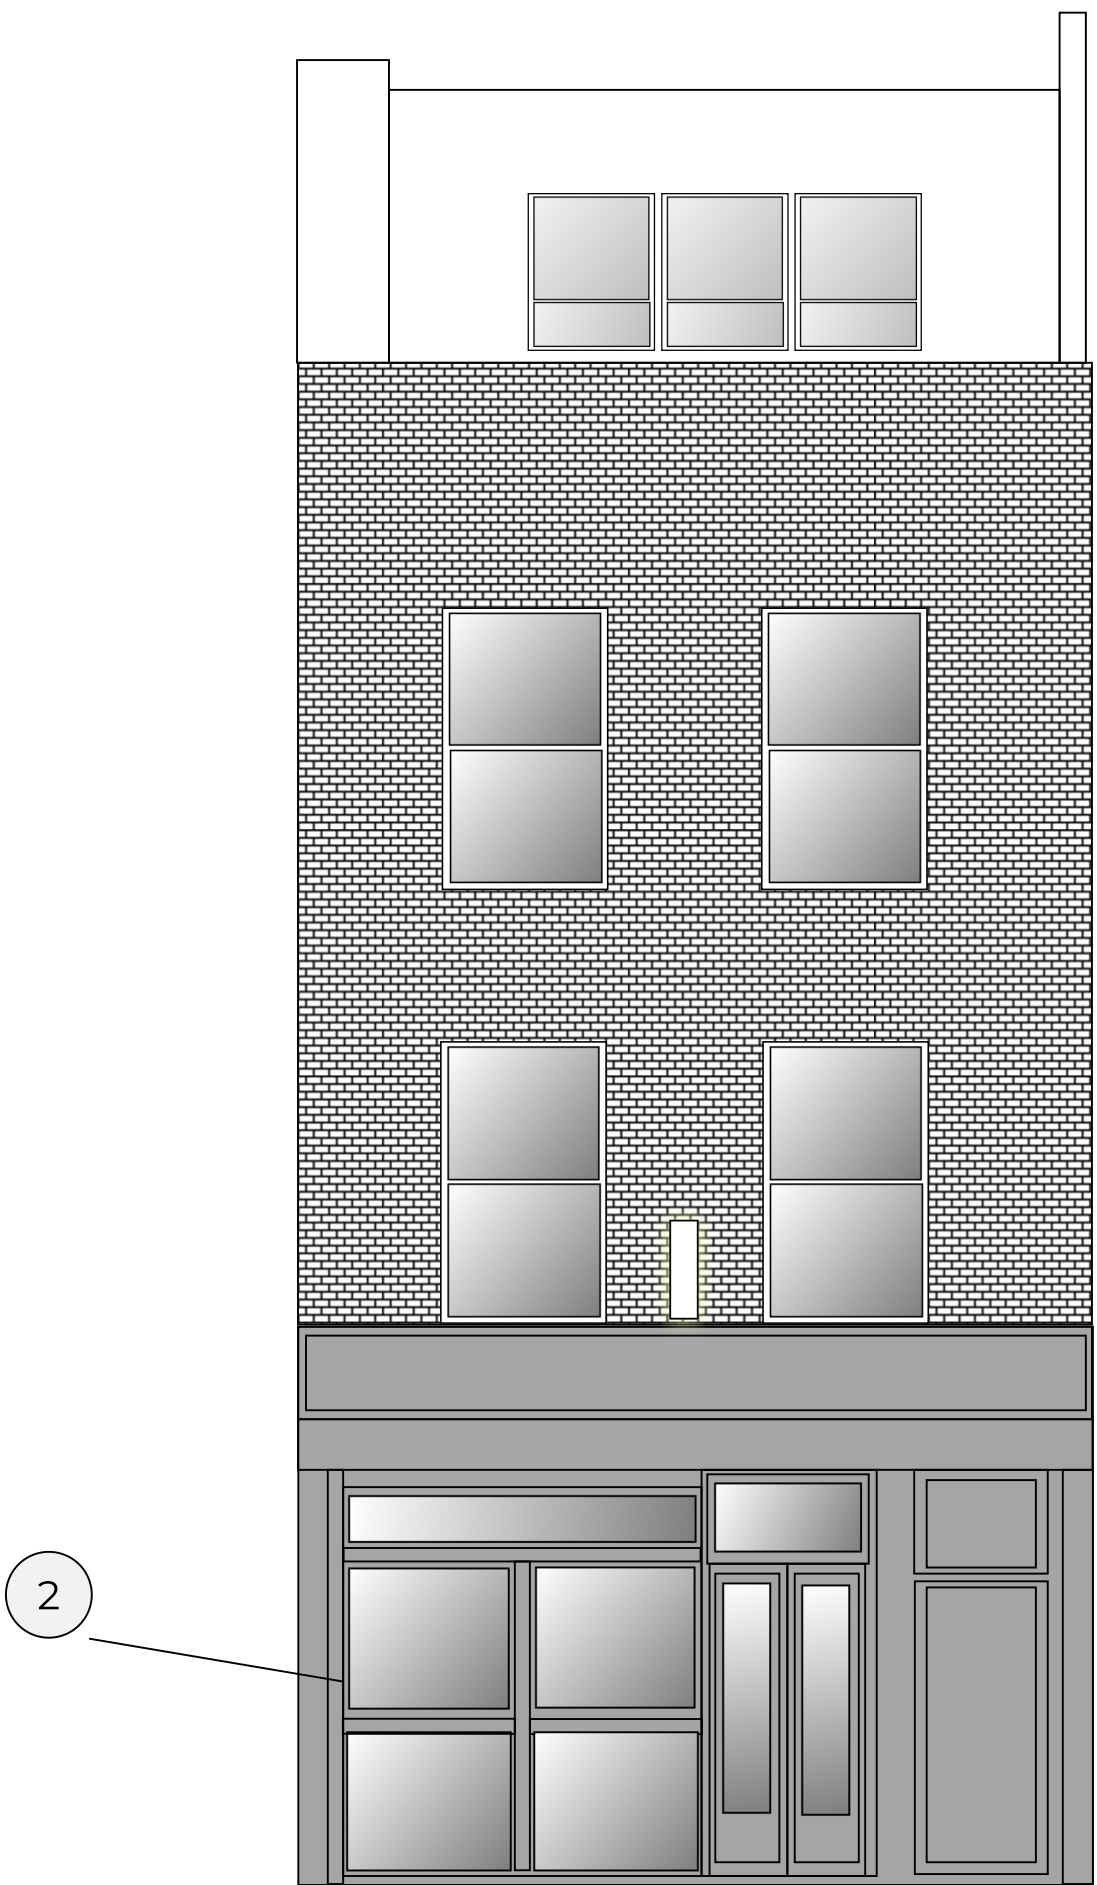

Proposed Frontage

Site:	63 Neal Street, London, WC2H 9PJ	Drawing:	0002	Project:	0000416	Drawn:	A Carleton	1. Bi - fold windows 2 Fixed glazed panels	
Title:	Frontage	Scale:	1:500	Date:	23/05/2022	Rev:	A		