


REMOVAL OF FABRIC, FIXTURES & FITTINGS

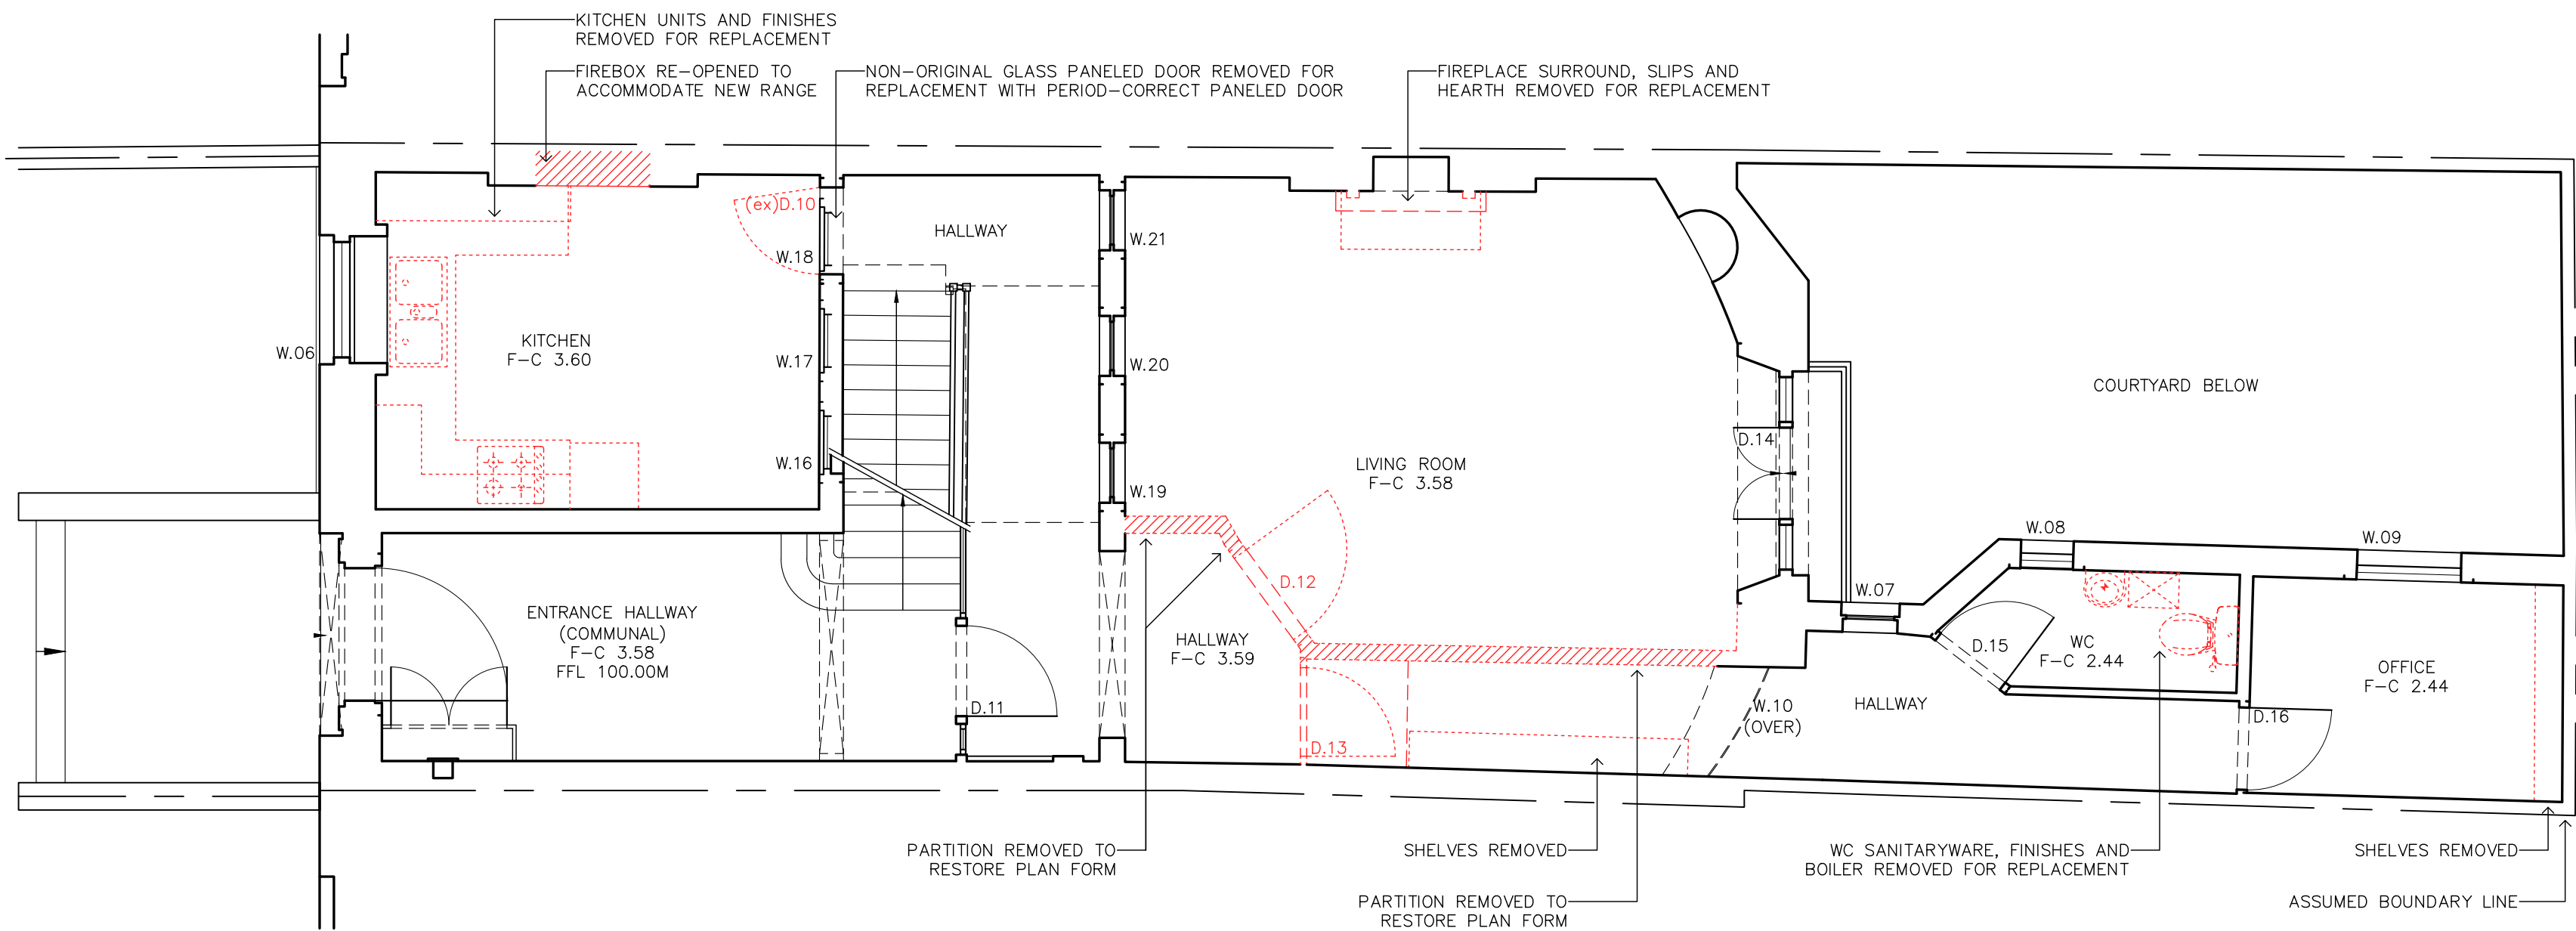

003 EXISTING UPPER GROUND FLOOR PLAN

