

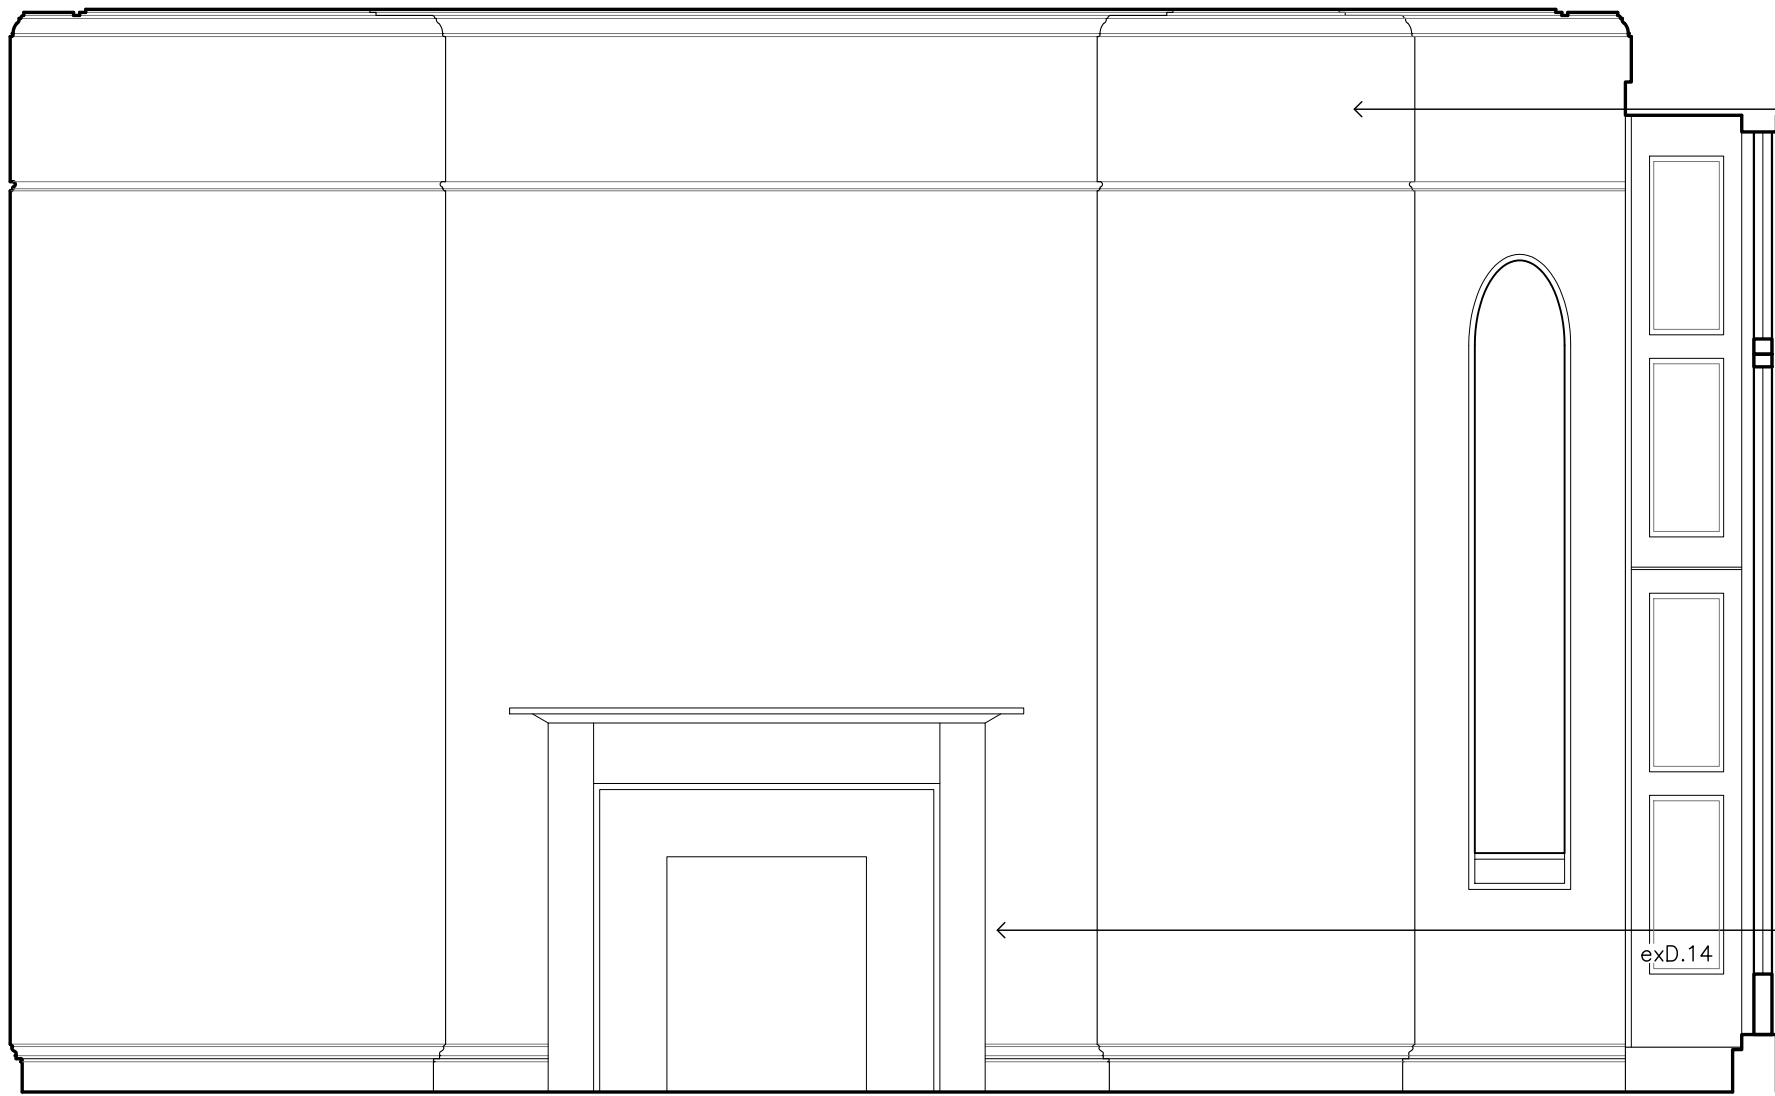


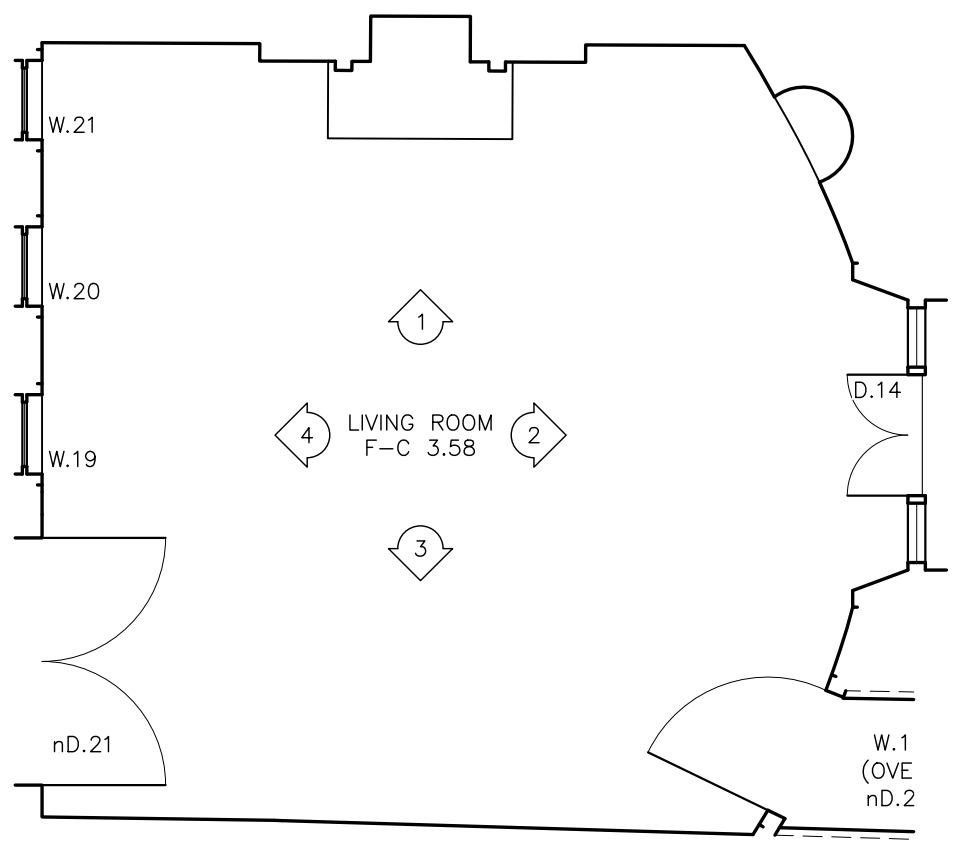


014
1 ELEVATION 1 - LIVING ROOM

RESTORE FRIEZE

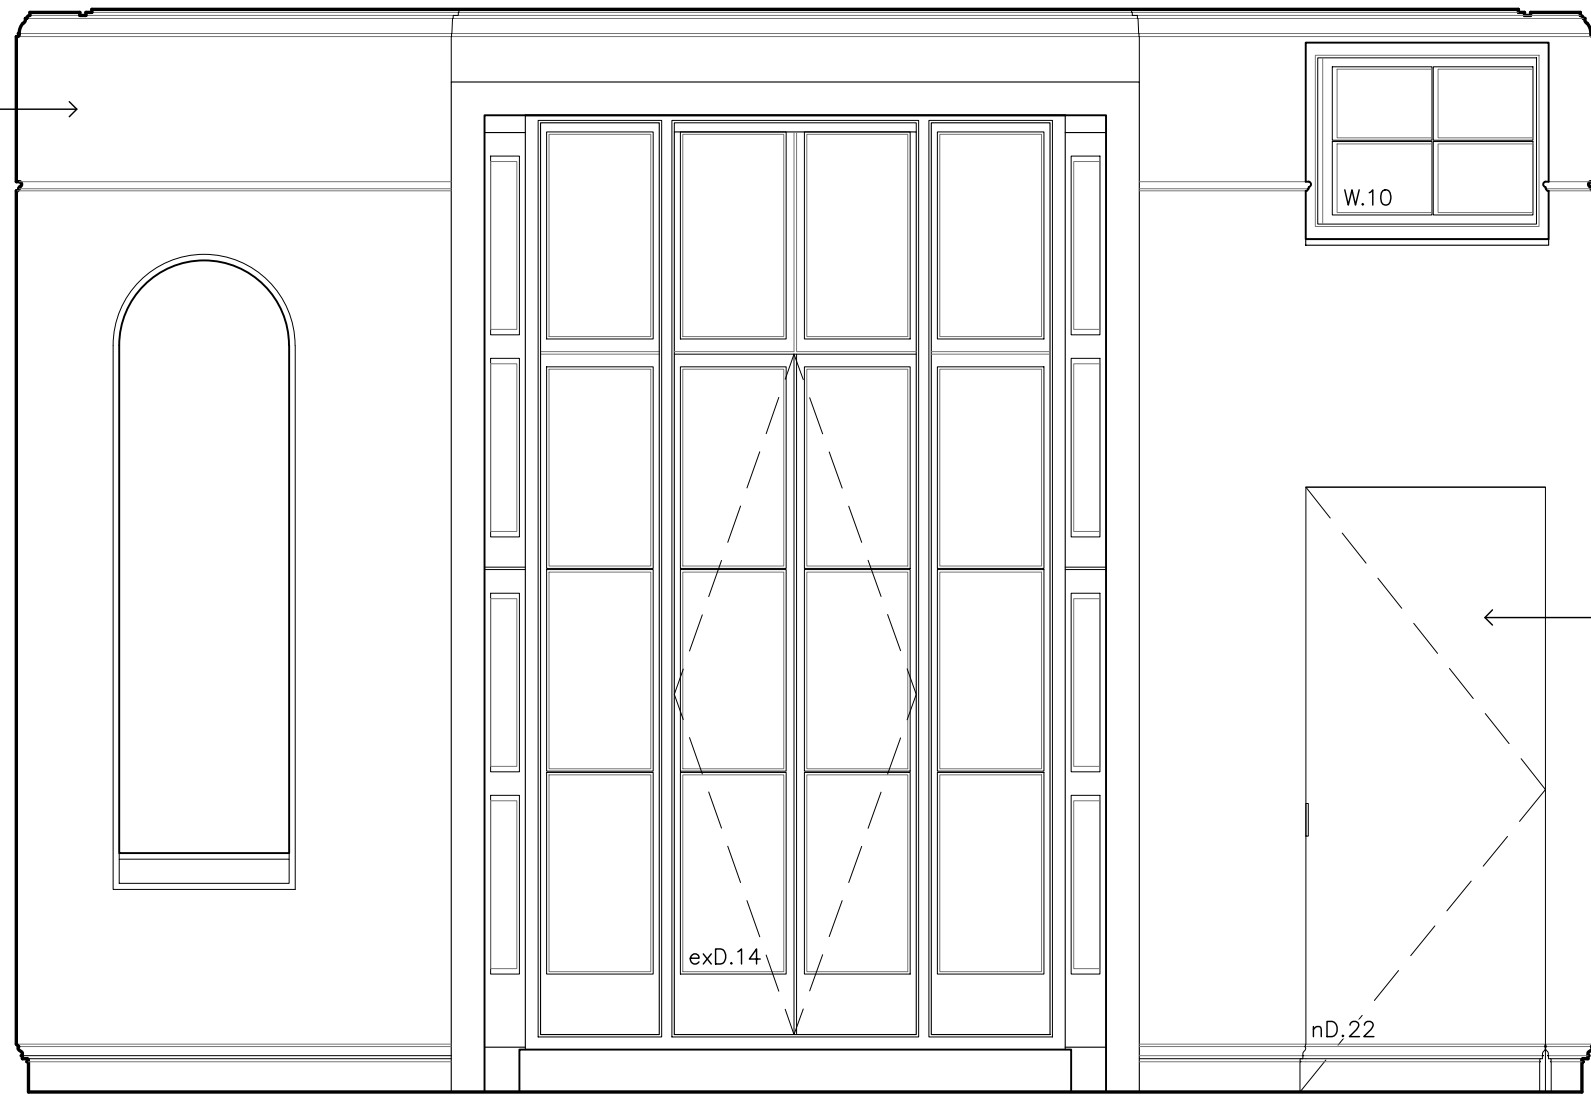

014
2 ELEVATION 2 - LIVING ROOM


WALL CONSTRUCTED TO RESTORE PLAN FORM

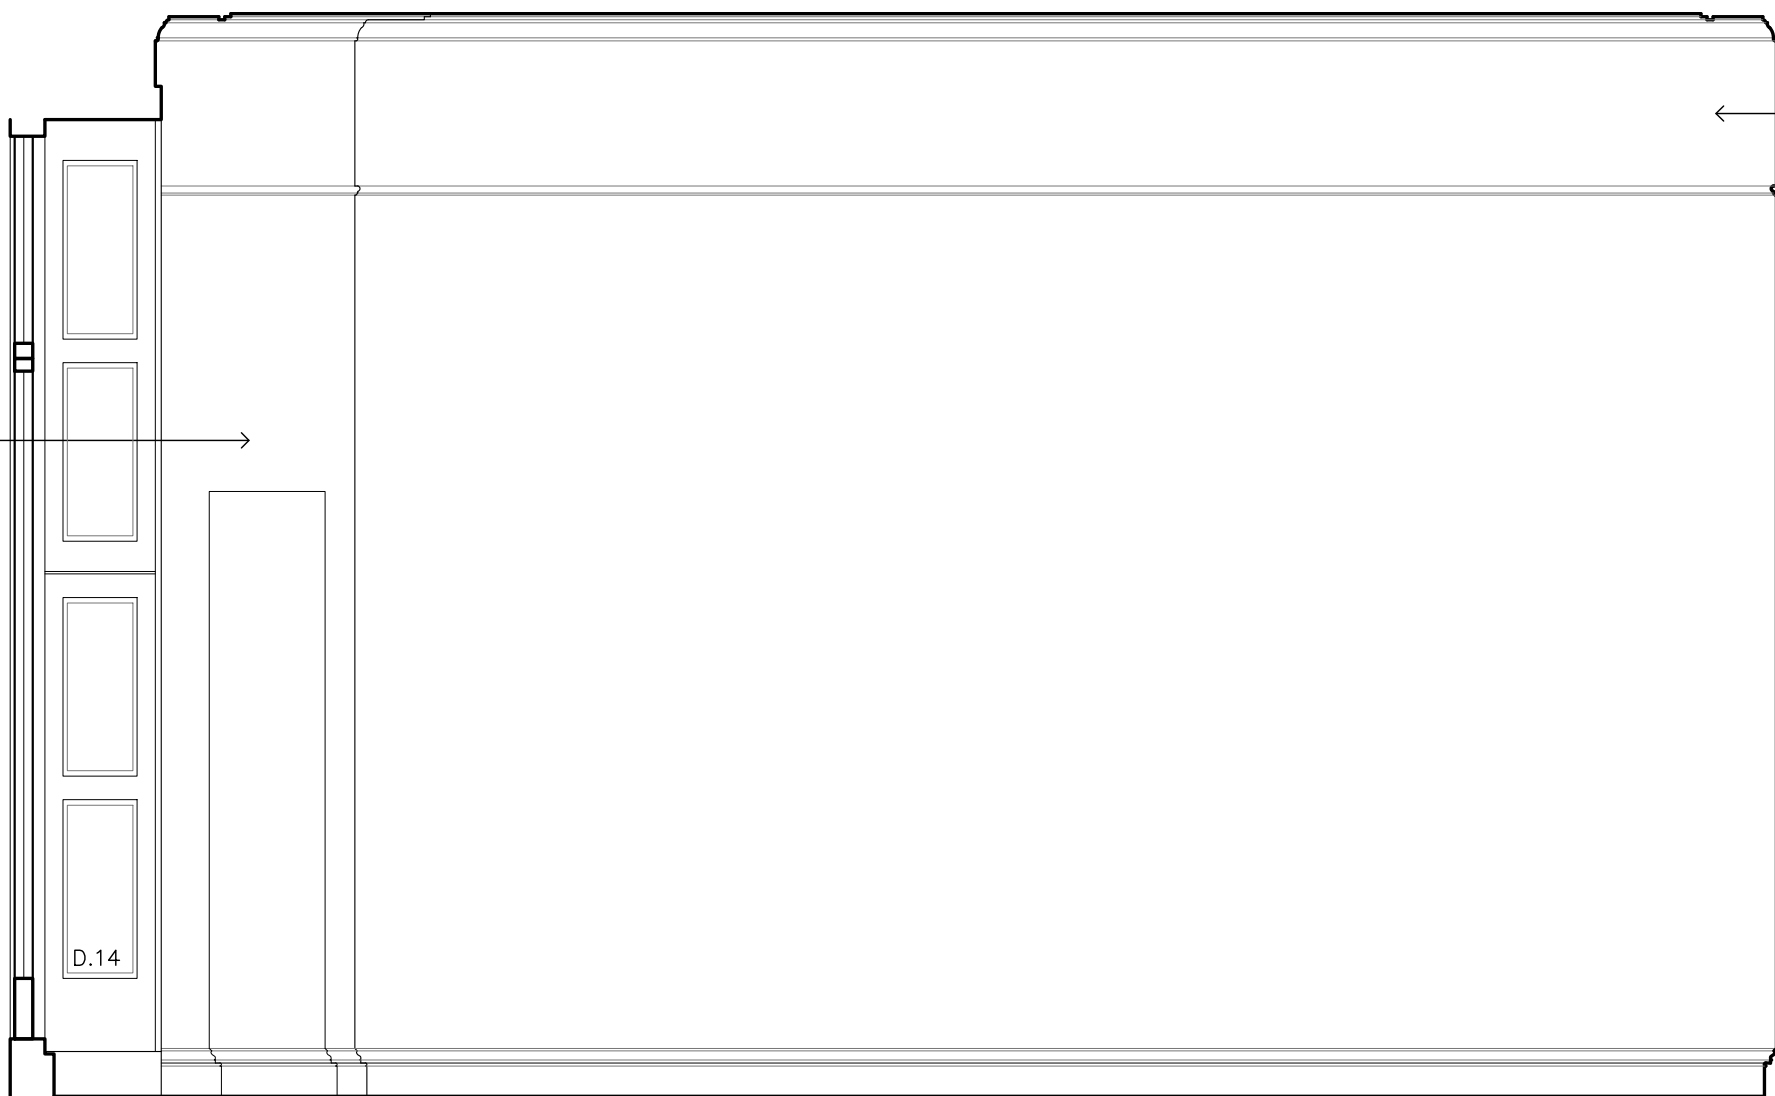


014
3 ELEVATION 3 - LIVING ROOM

RESTORE FRIEZE

NEW FLAT PANEL DOORS WITHOUT PANEL MOULDING TO LIVING ROOM WITH FANLIGHT OVER

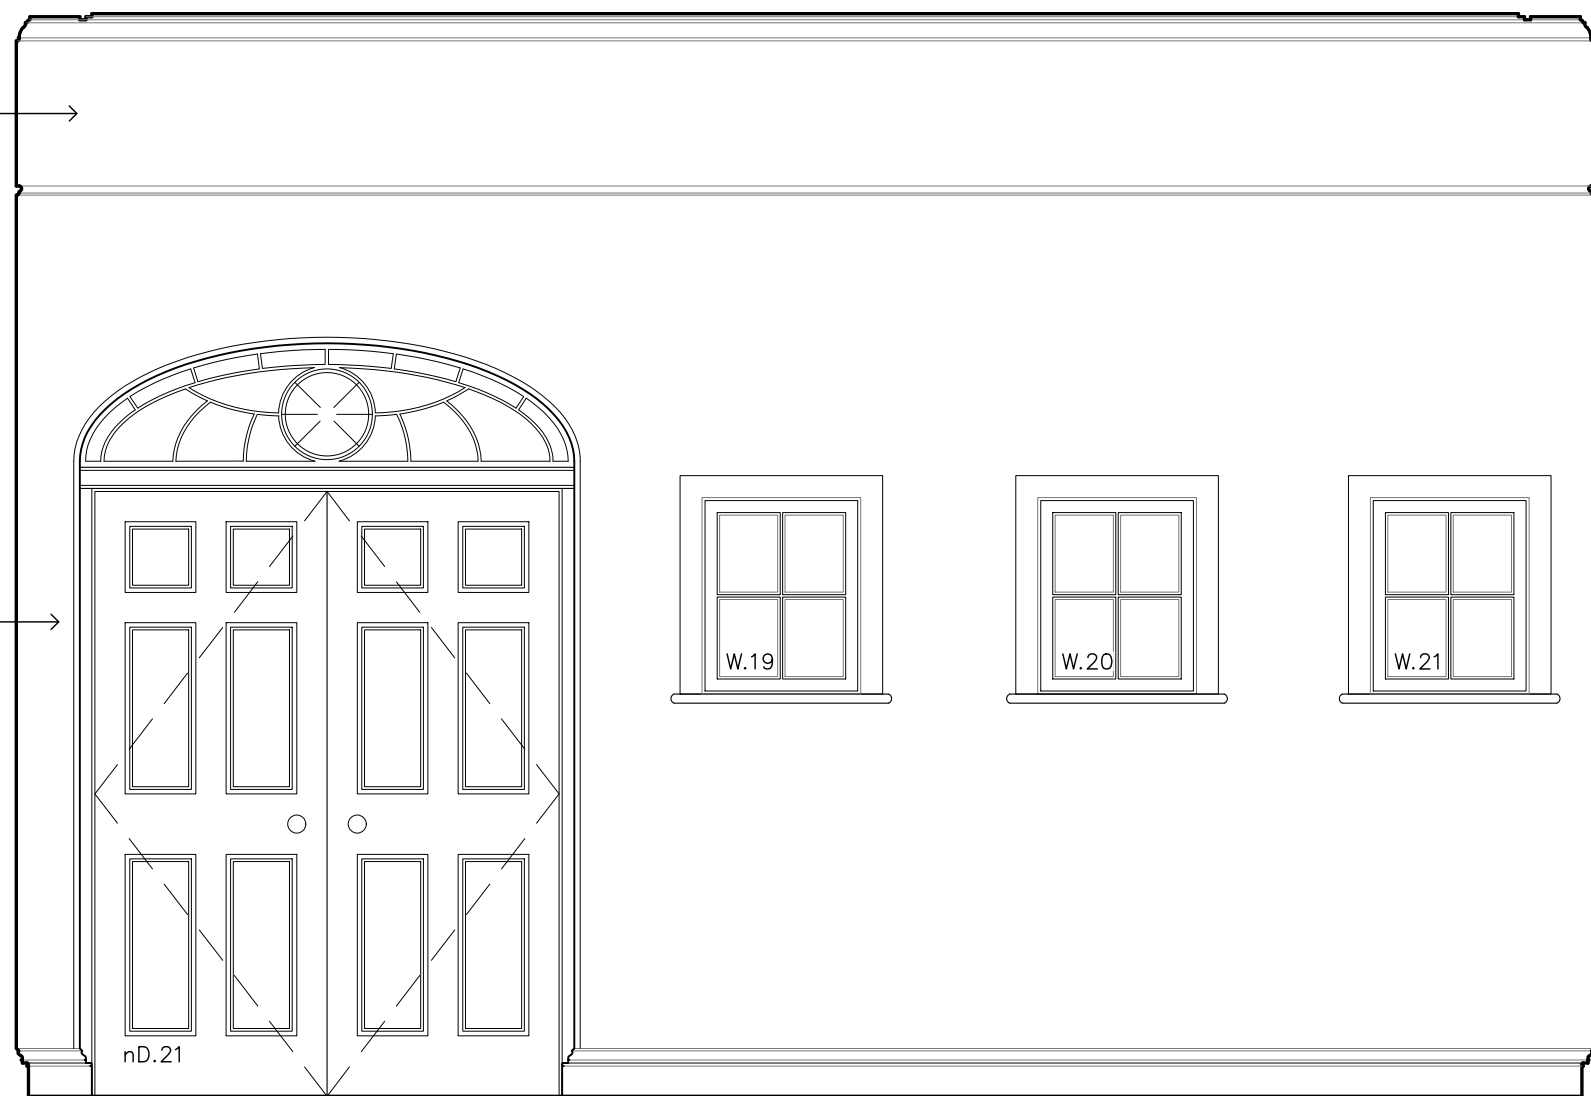

014
4 ELEVATION 4 - LIVING ROOM

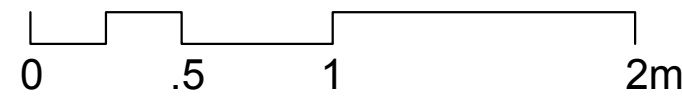

rr
a+i

robert rhodes
architecture + interiors
107 devina house
131-149 gowall road
london ec1v 7et
p. +44 (0)203 367 4733
info@robertrhodes.co.uk
www.robertrhodes.co.uk

REV	DATE

INFORMATION

PROJECT: RENOVATION OF
FLAT 1, 17 MECKLENBURGH SQ., WC1N
FOR R. J. S. WILSON
TITLE: PROPOSED LIVING ROOM
ELEVATIONS

SCALE:
1:25@ A1
1:50@ A3

DATE: 19 AUG 2022

PROJ. #: 233-17MS

DWG. #:

014