



015 nD.21 – NEW DOUBLE DOOR WITH FANLIGHT ABOVE AT GROUND FLOOR LIVING ROOM


015 nD.21 – NEW DOOR SECTION

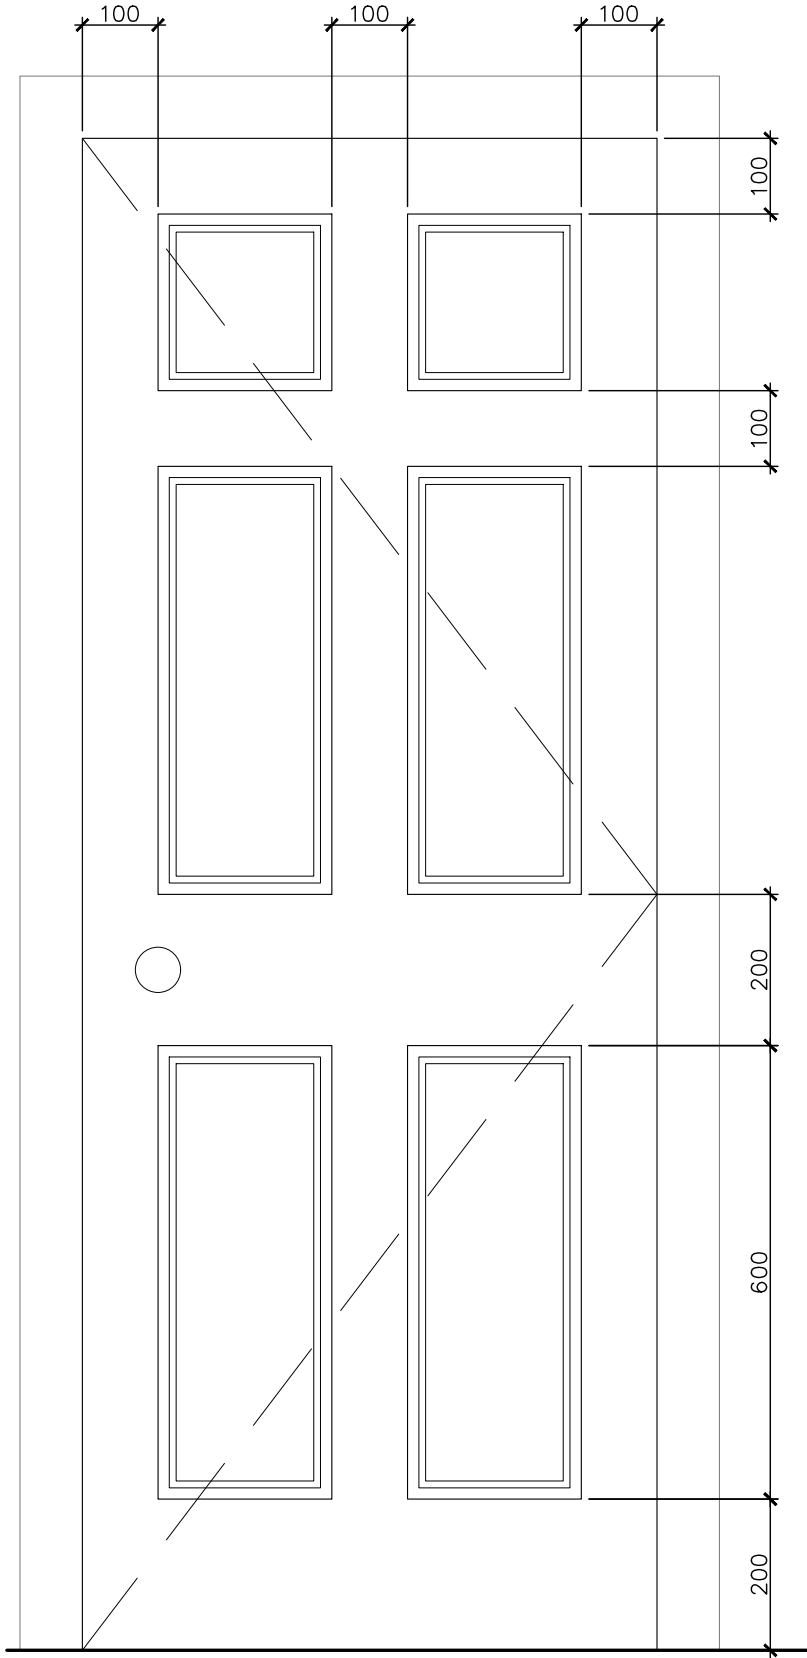


015 nD.10 – NEW DOOR ELEVATION AT GROUND FLOOR KITCHEN

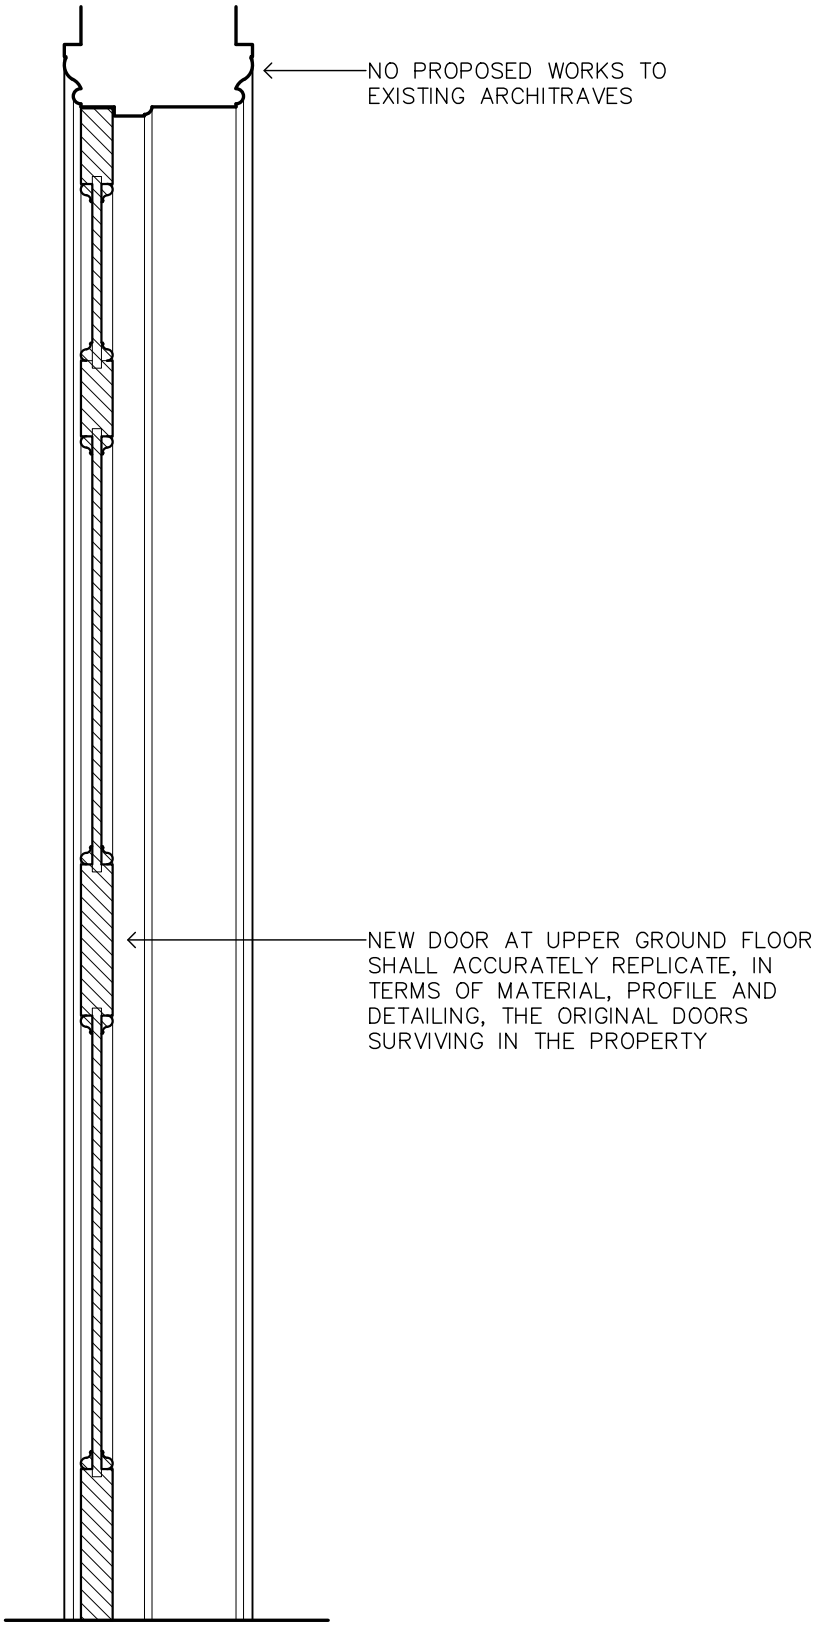


015 nD.10 – NEW DOOR SECTION

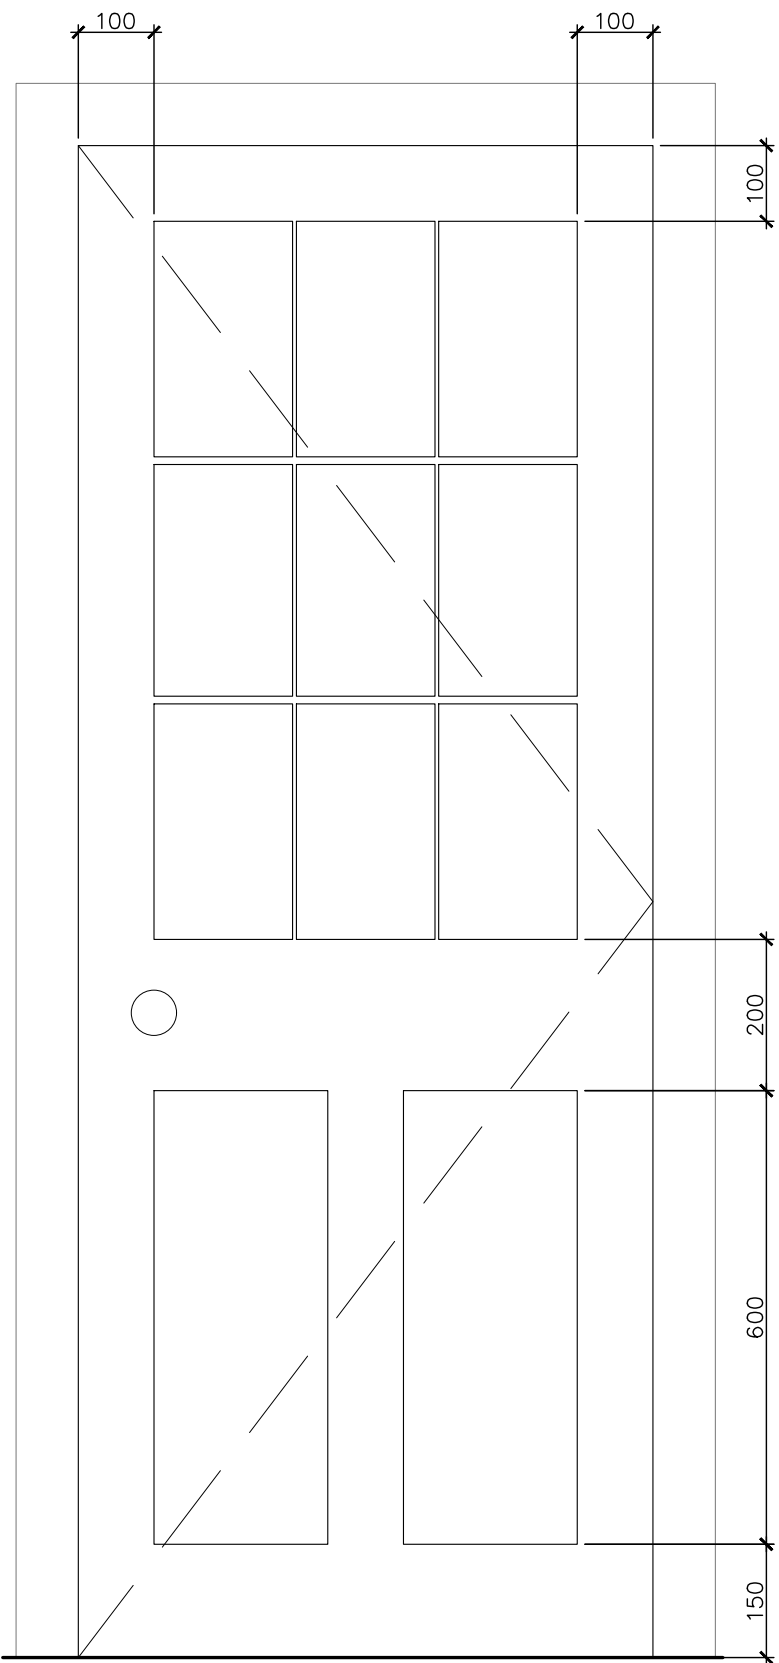


015 nD.03 – NEW DOOR ELEVATION AT LOWER GROUND FLOOR UTILITY ROOM

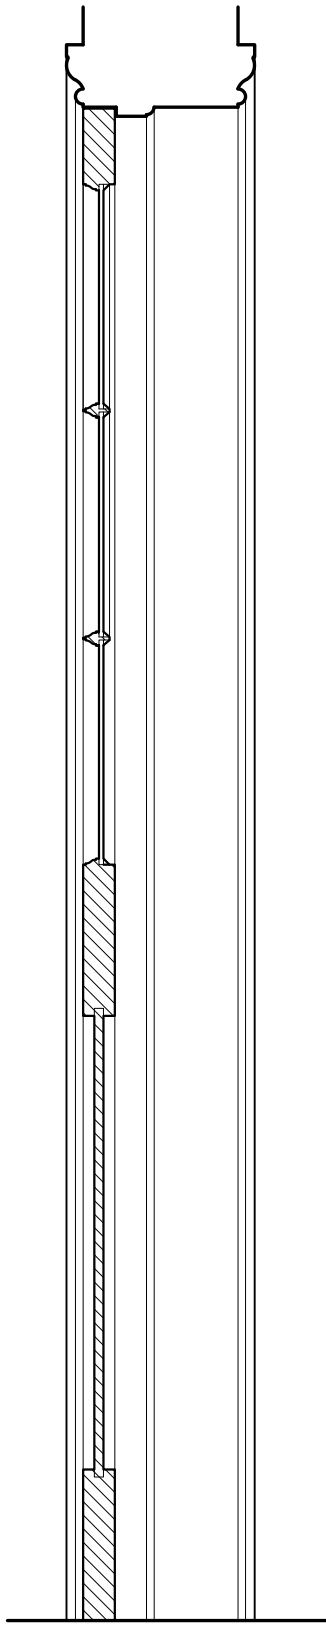

015 nD.03 – NEW DOOR SECTION

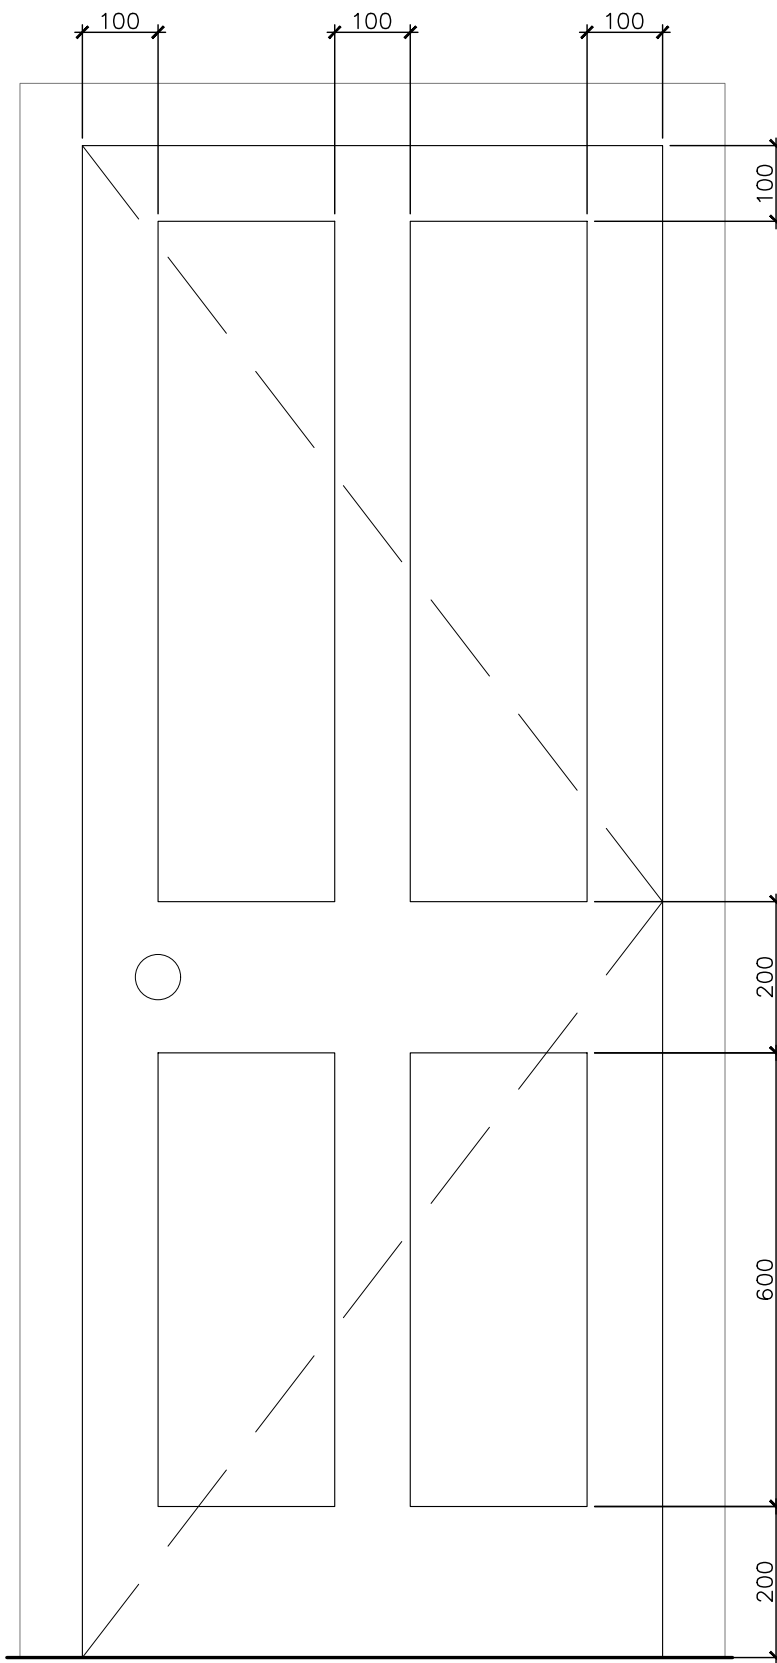

015 NEW DOOR ELEVATION AT LOWER GROUND FLOOR
nD.04, nD.05, nD.06, nD.08, nD.09

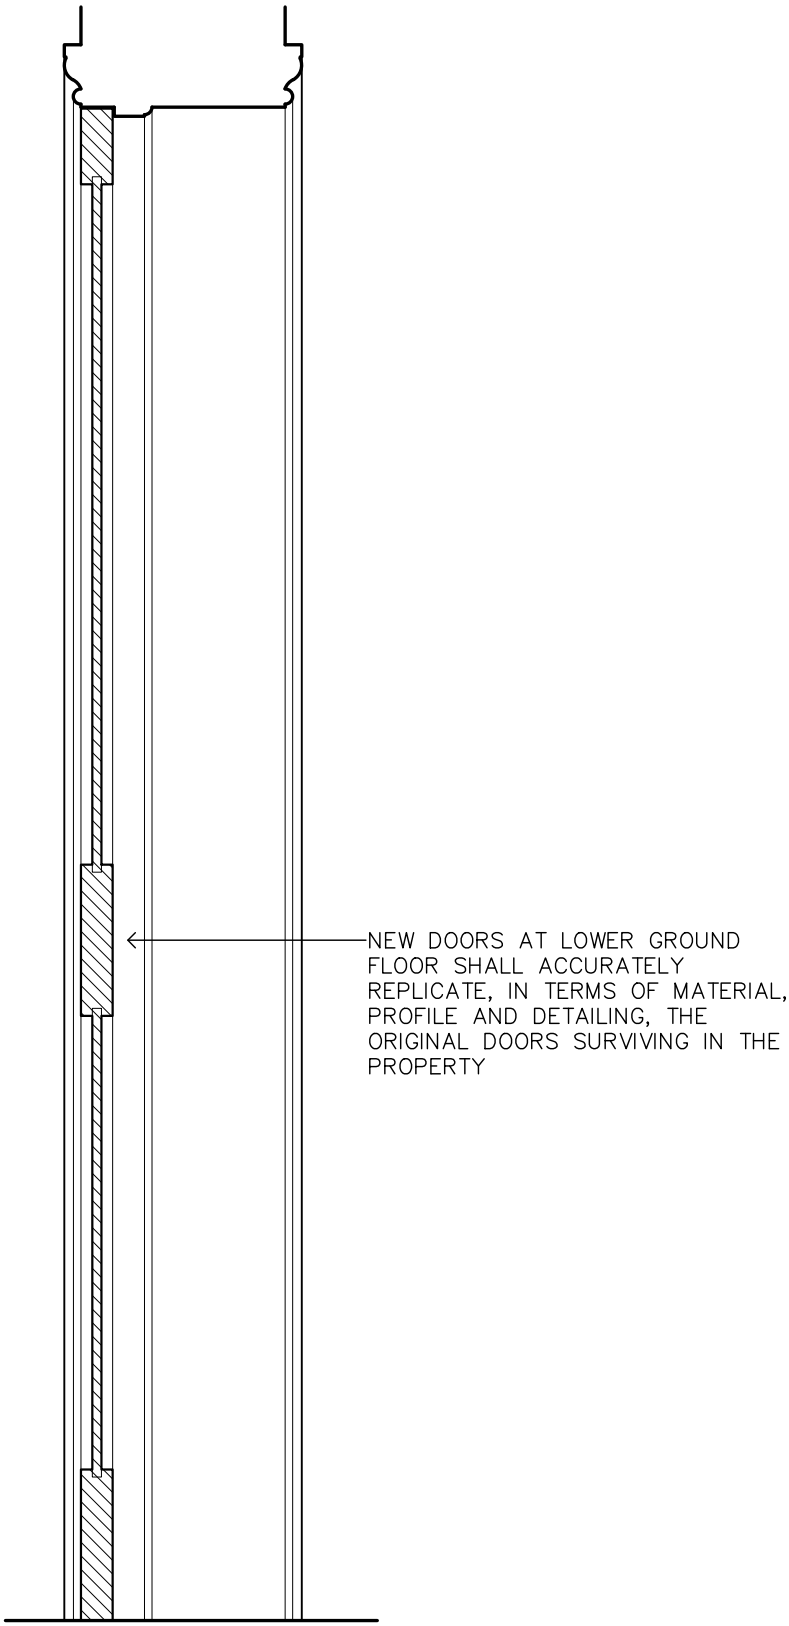

015 NEW DOOR SECTION AT LOWER GROUND FLOOR
nD.04, nD.05, nD.06, nD.08, nD.09

