



1 Corten Planter Detail
1:15

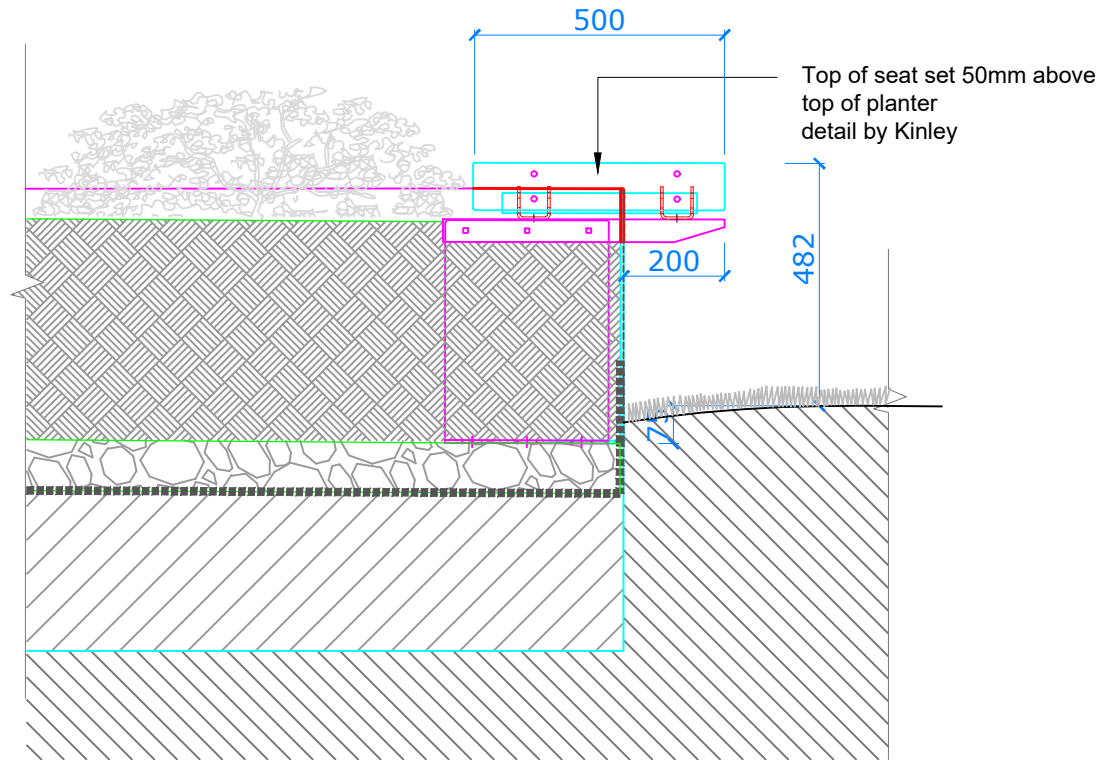

2 Corten Planters with Seating Detail
1:15

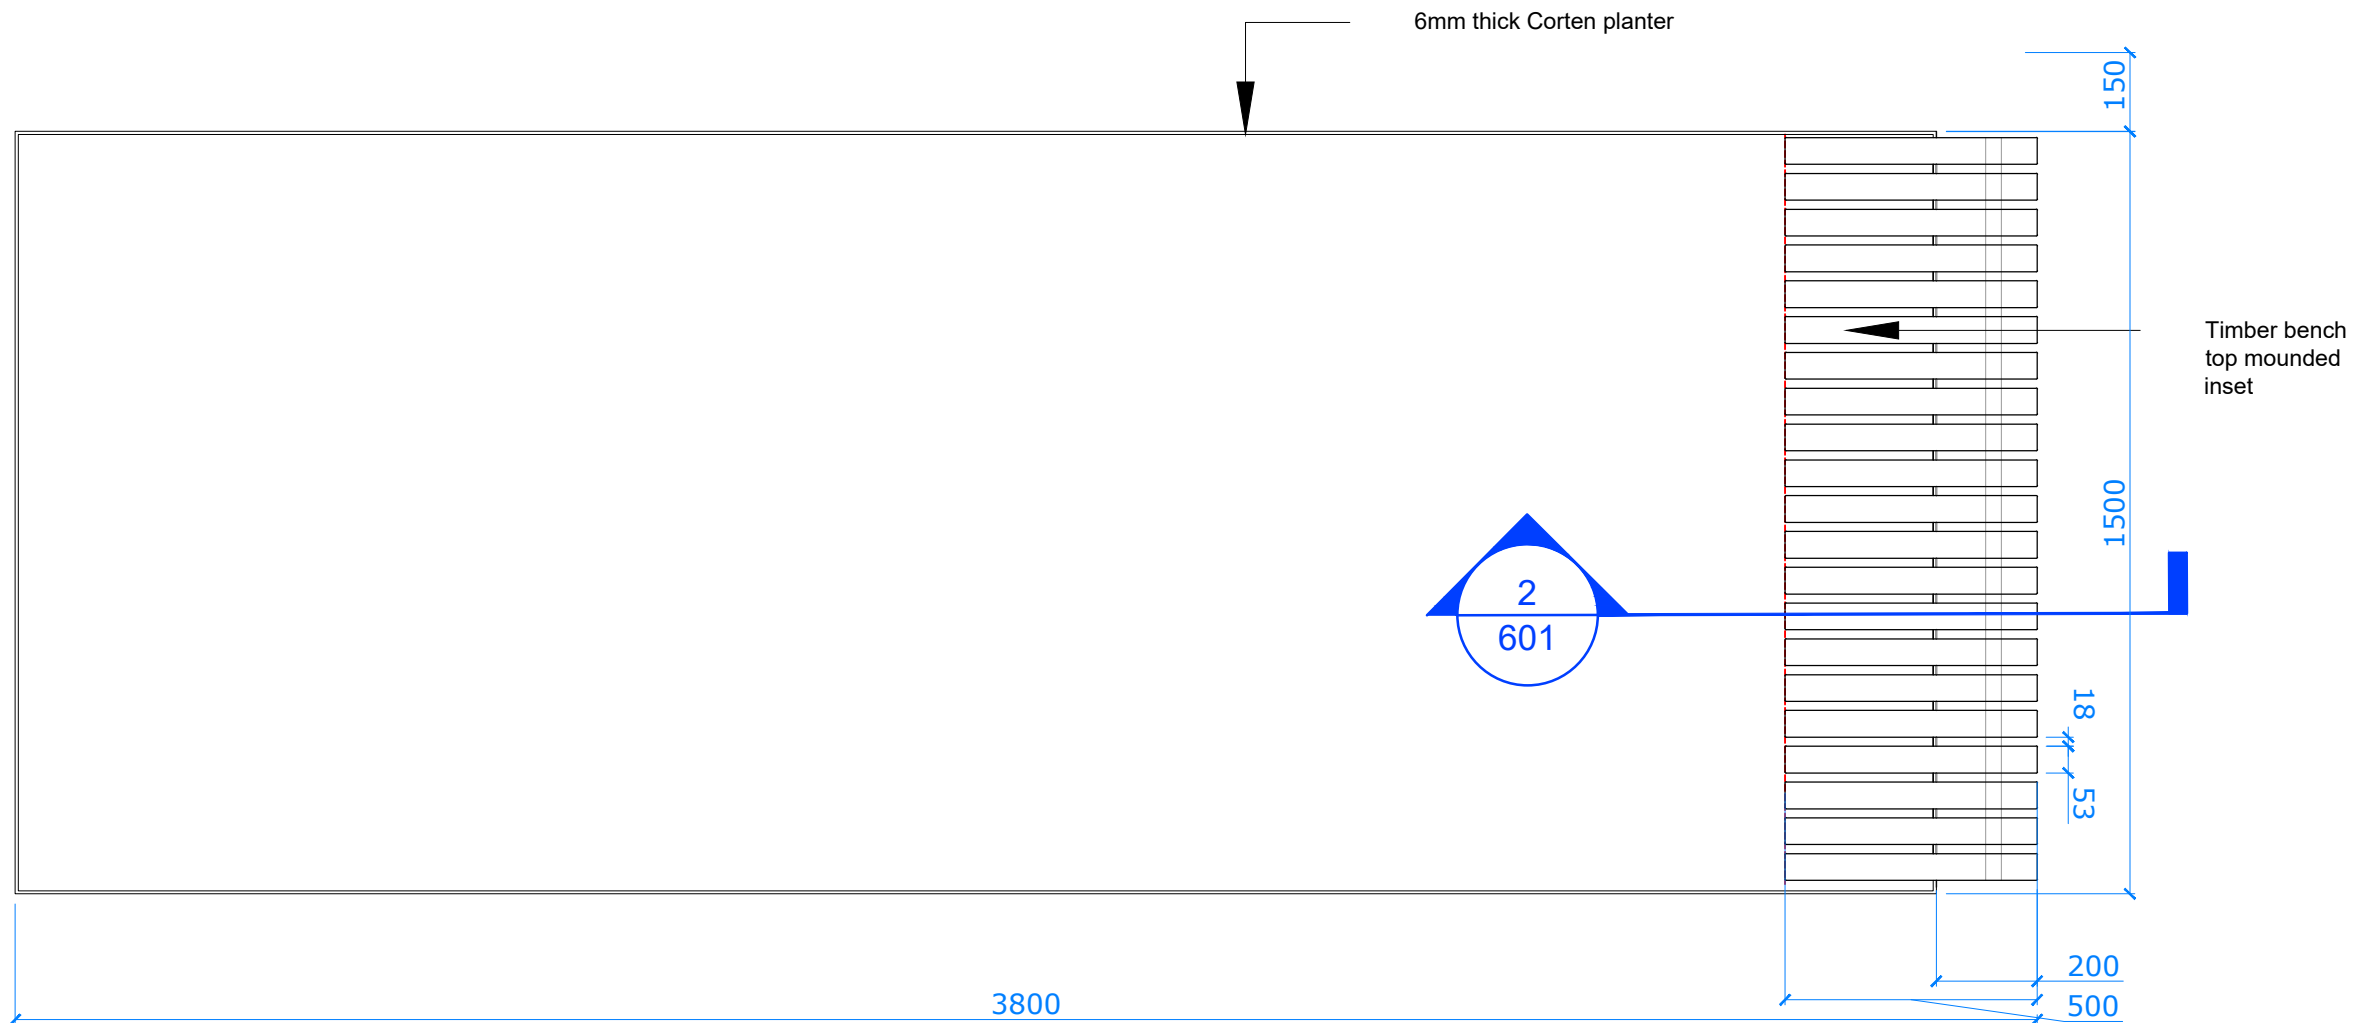

3 Corten Planter Seat Plan
1:15

Notes
Do not scale from this drawing.
All dimensions are drawn in millimetres.
Drawing & design copyright LUC.
Reproduction of this drawing in whole or in part is prohibited without prior permission.

A	07.07.22	First Issue	RS	AM
Iss	Date	Description	Drm	Chk

LUC LUC London
250 Waterloo Road, London, SE1 8RD
+44 (0)20 7383 5784
london@landuse.co.uk
www.landuse.co.uk

Project
Godwin and Crowndale Landscape Improvements

Client
London Borough of Camden

Scale @ A3
1:15

Status
for Tender

Drawing Title
Corten Planter Details

Job Nr 11906	Drawing Nr 11906-LD-DET-601	Issue T01
-----------------	--------------------------------	--------------