


1 Feature Boulder
1:10

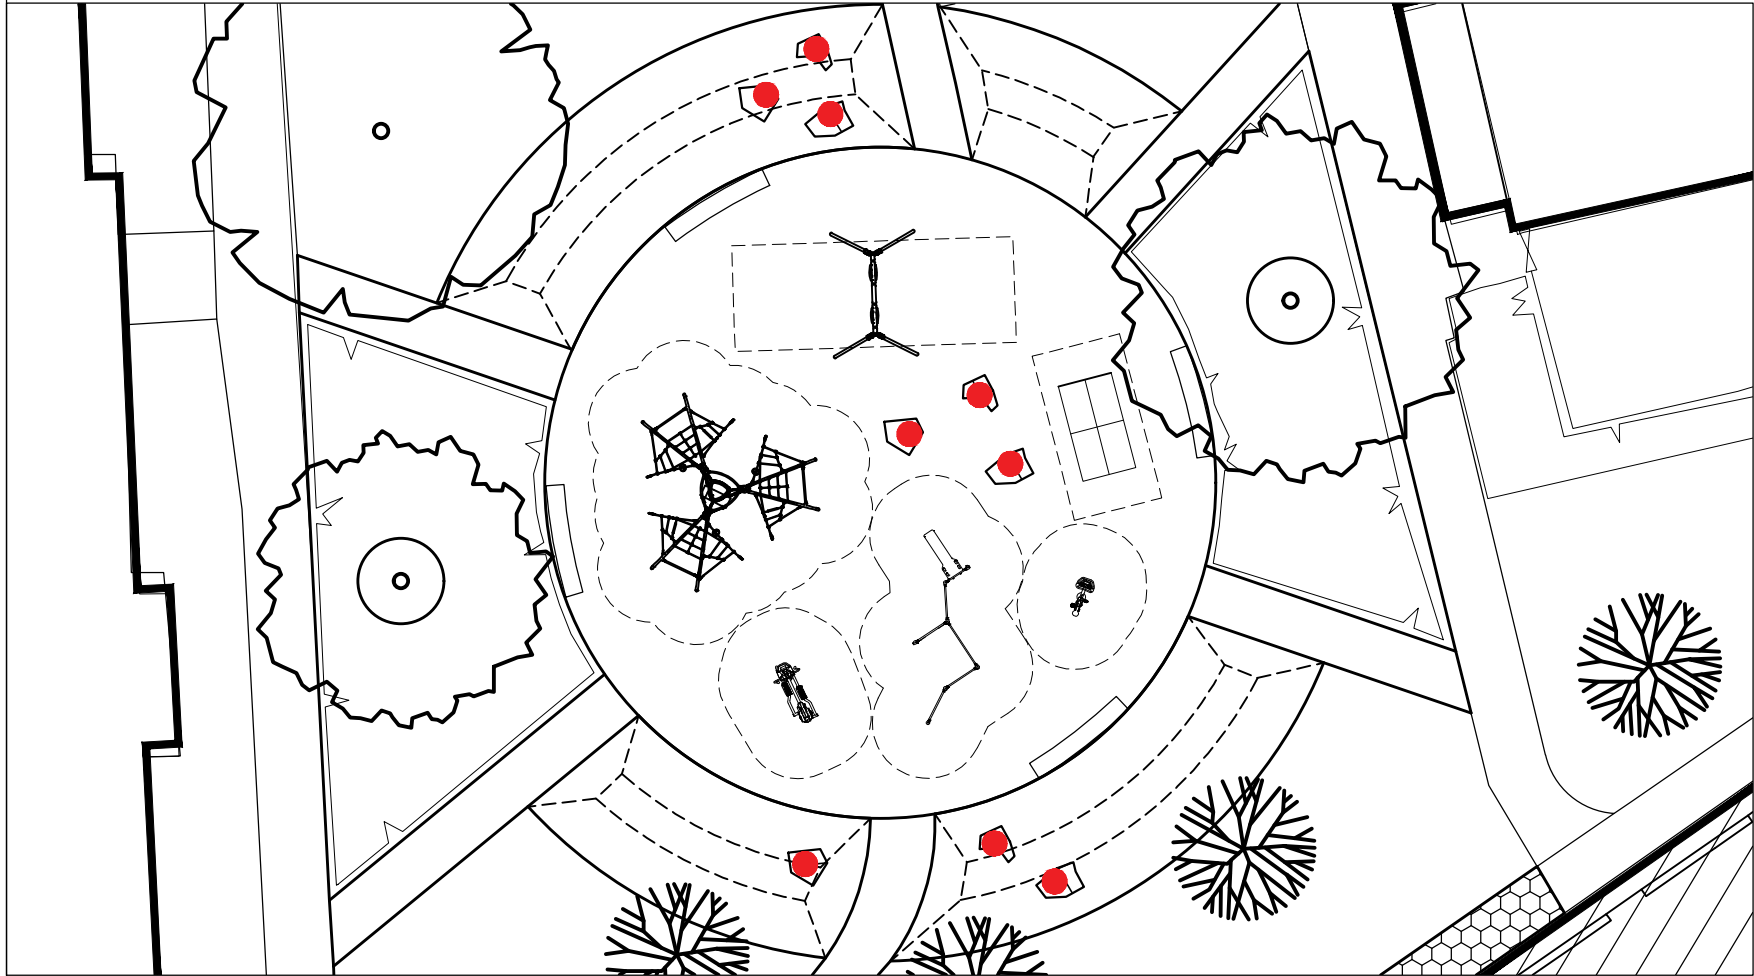

2 Key Plan to indicate Boulder Location
N.T.S.

Notes
Do not scale from this drawing.
All dimensions are drawn in millimetres.
Drawing & design copyright LUC.
Reproduction of this drawing in whole or in part is prohibited without prior permission.

A	07.07.22	First Issue	RS	AM	
Iss	Date	Description	Drm	Chk	
0 1 2 3m					

LUC

LUC London
250 Waterloo Road, London, SE1 8RD
+44 (0)20 7383 5784
london@landuse.co.uk
www.landuse.co.uk

Project Godwin and Crowndale Landscape Improvements		
Client London Borough of Camden		
Scale @ A3 1:10		Status Tender
Drawing Title Feature Boulder Detail		
Job Nr 11906	Drawing Nr 11906-LD-DET-602	Issue T01