




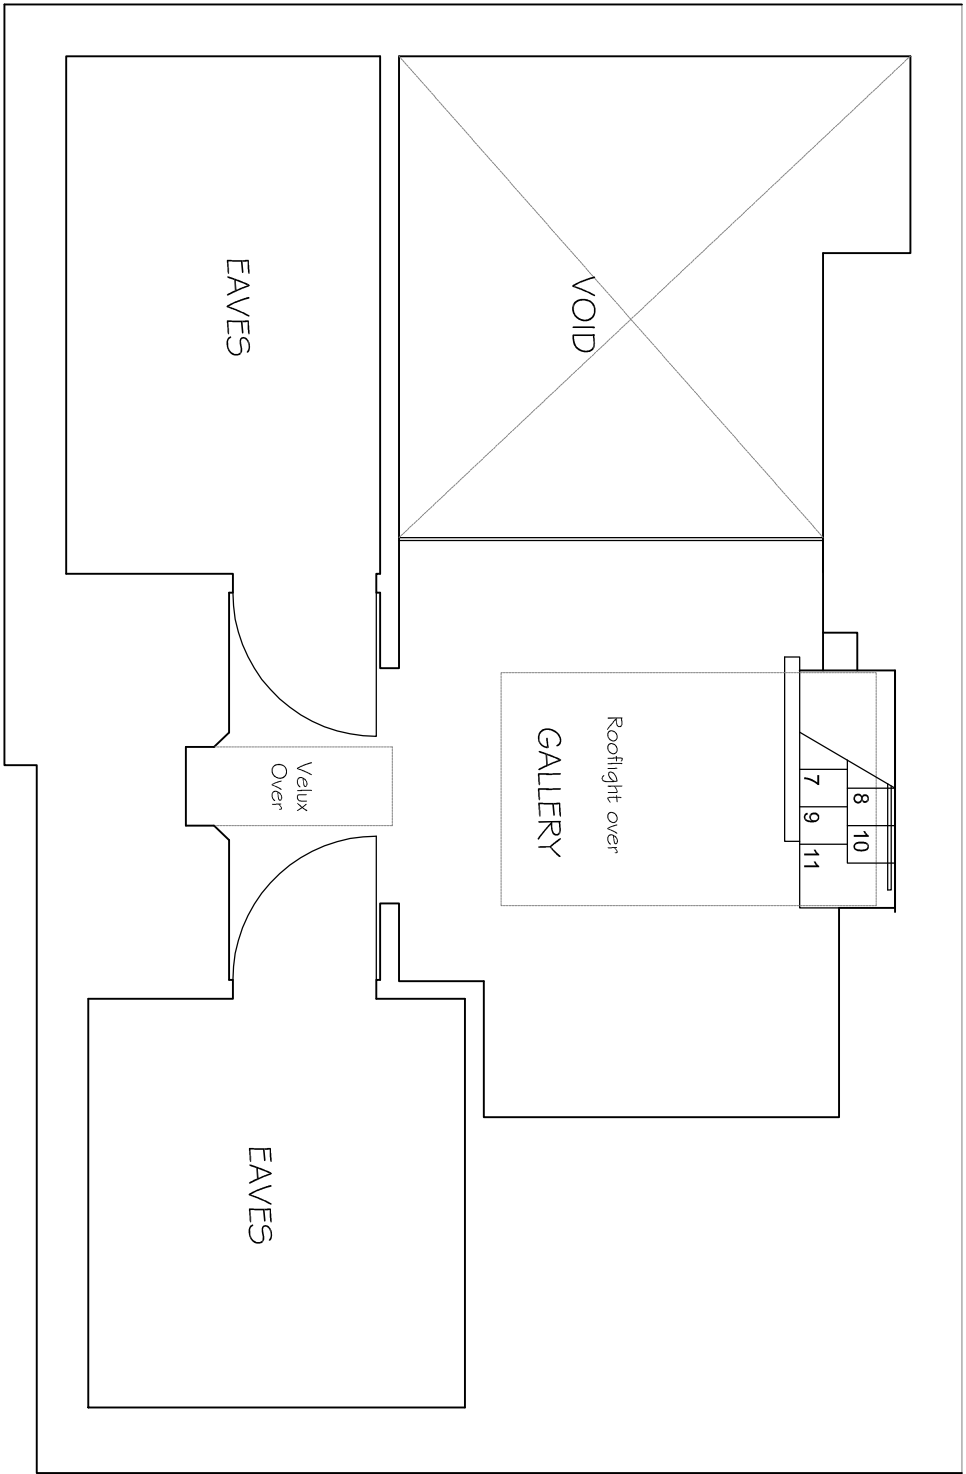


GALLERY LAYOUT AS EXISTING

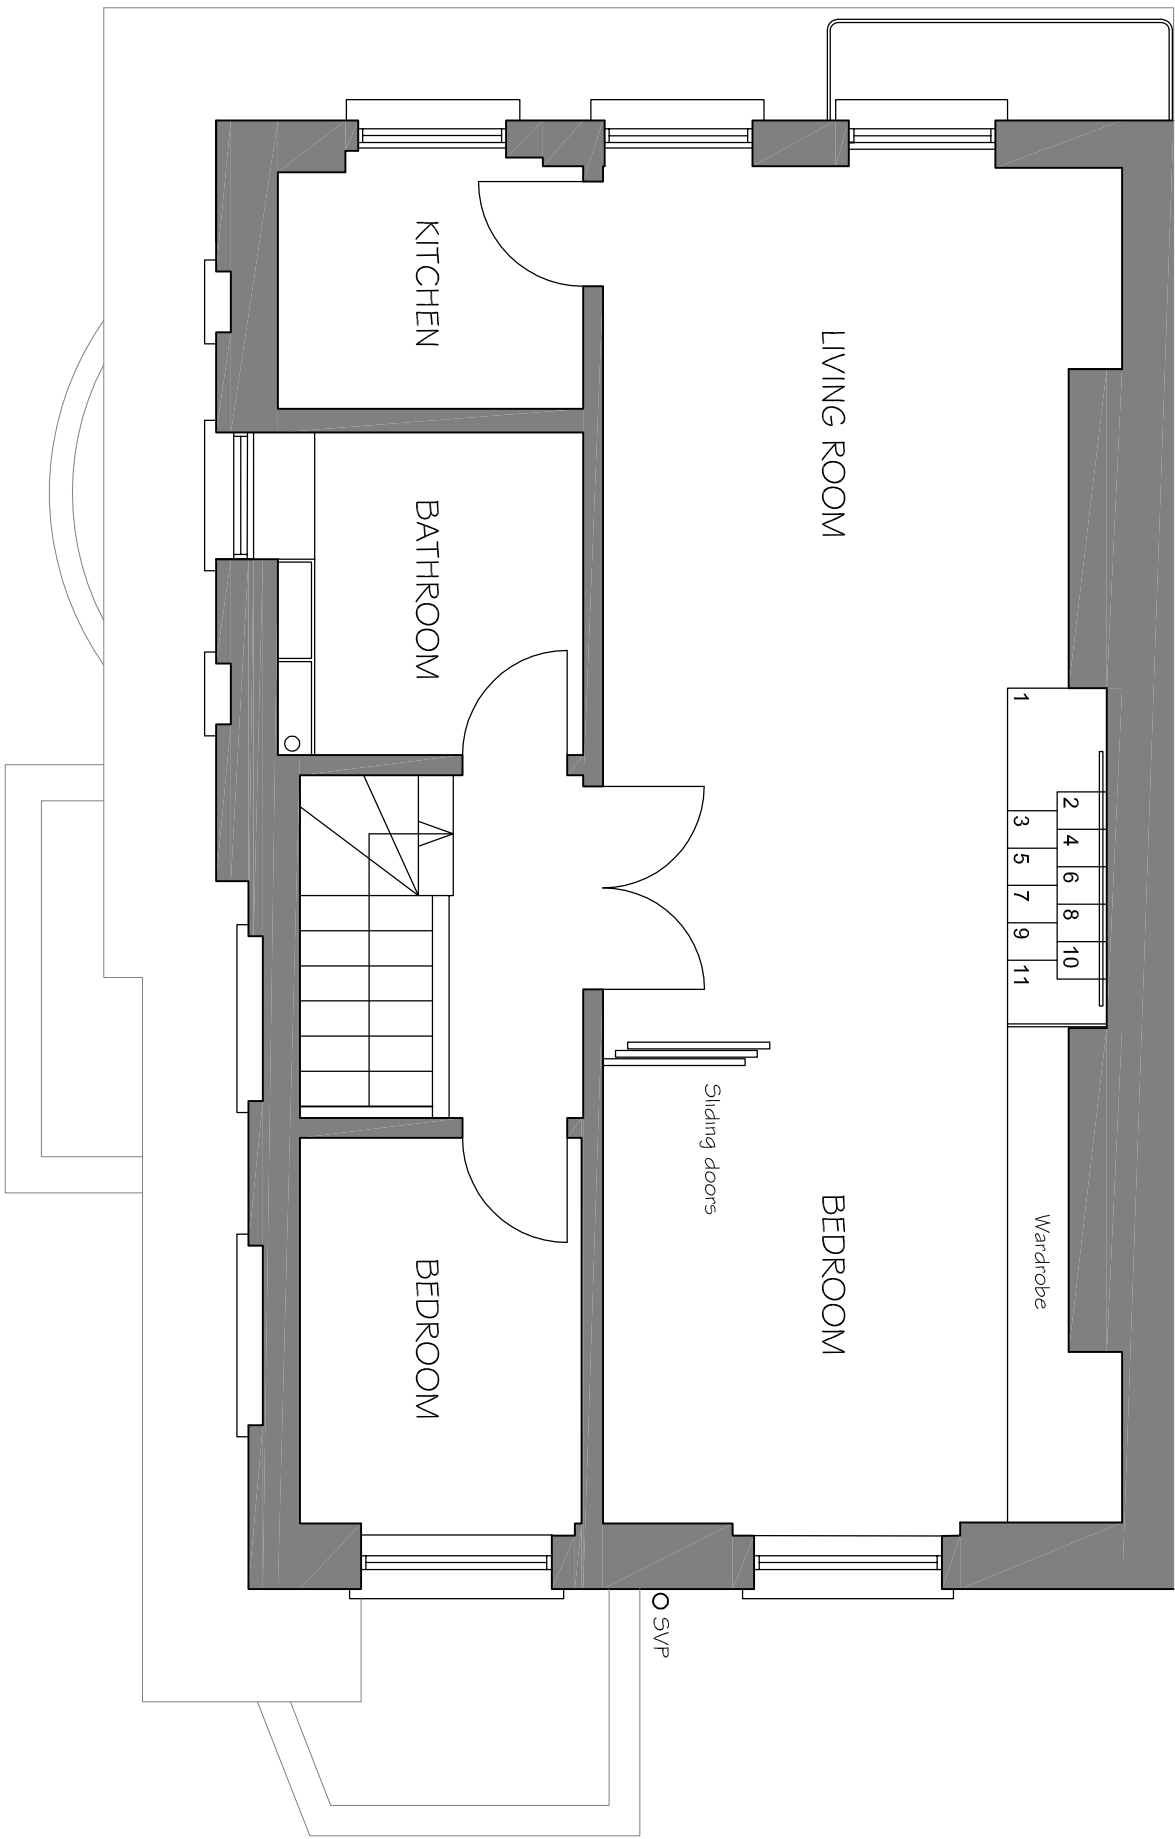


THIRD FLOOR LAYOUT AS EXISTING

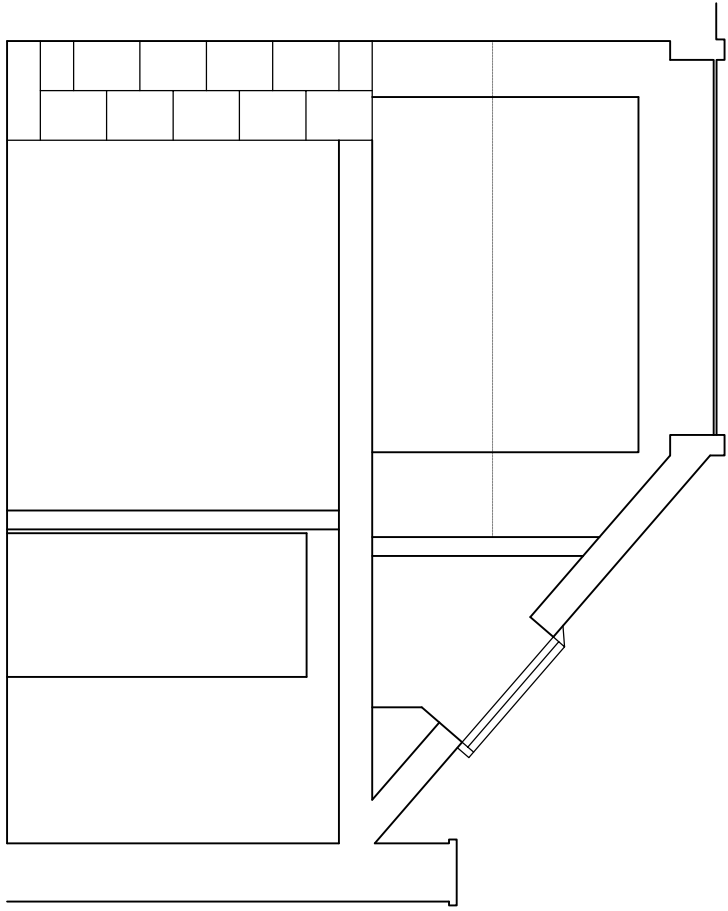

PART SECTION AS EXISTING

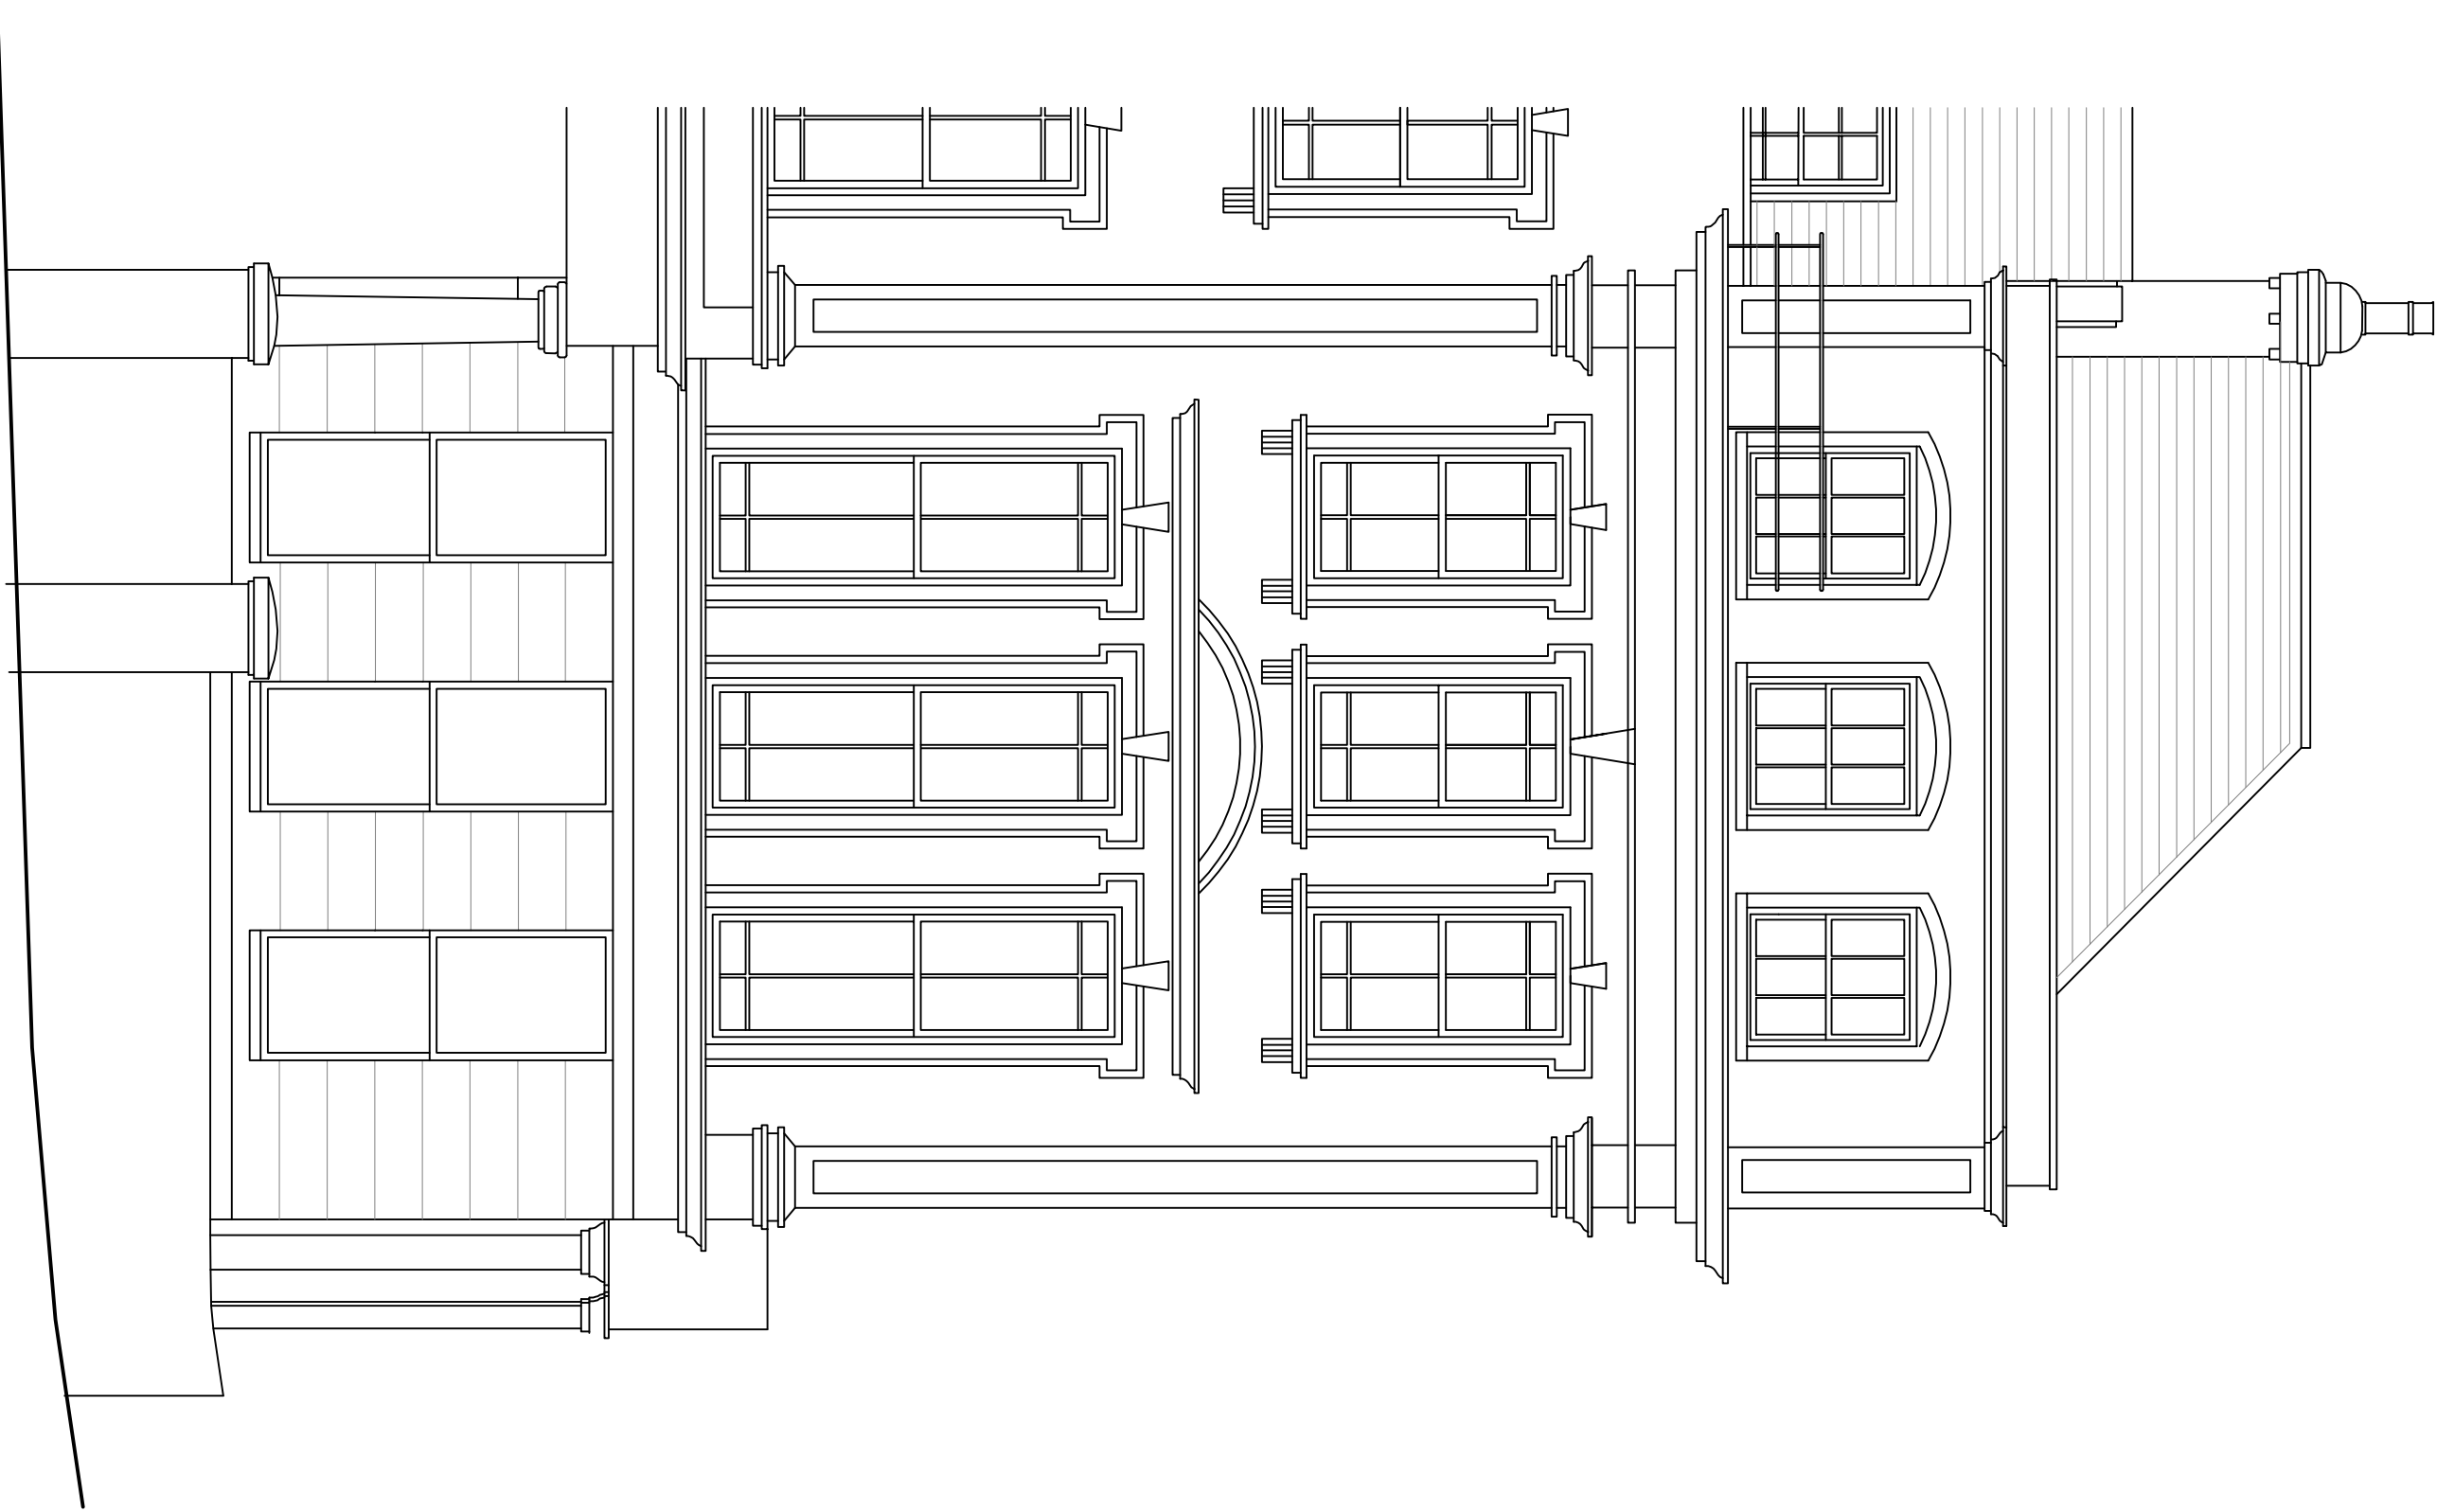

CHALCOT SQUARE ELEVATION AS EXISTING

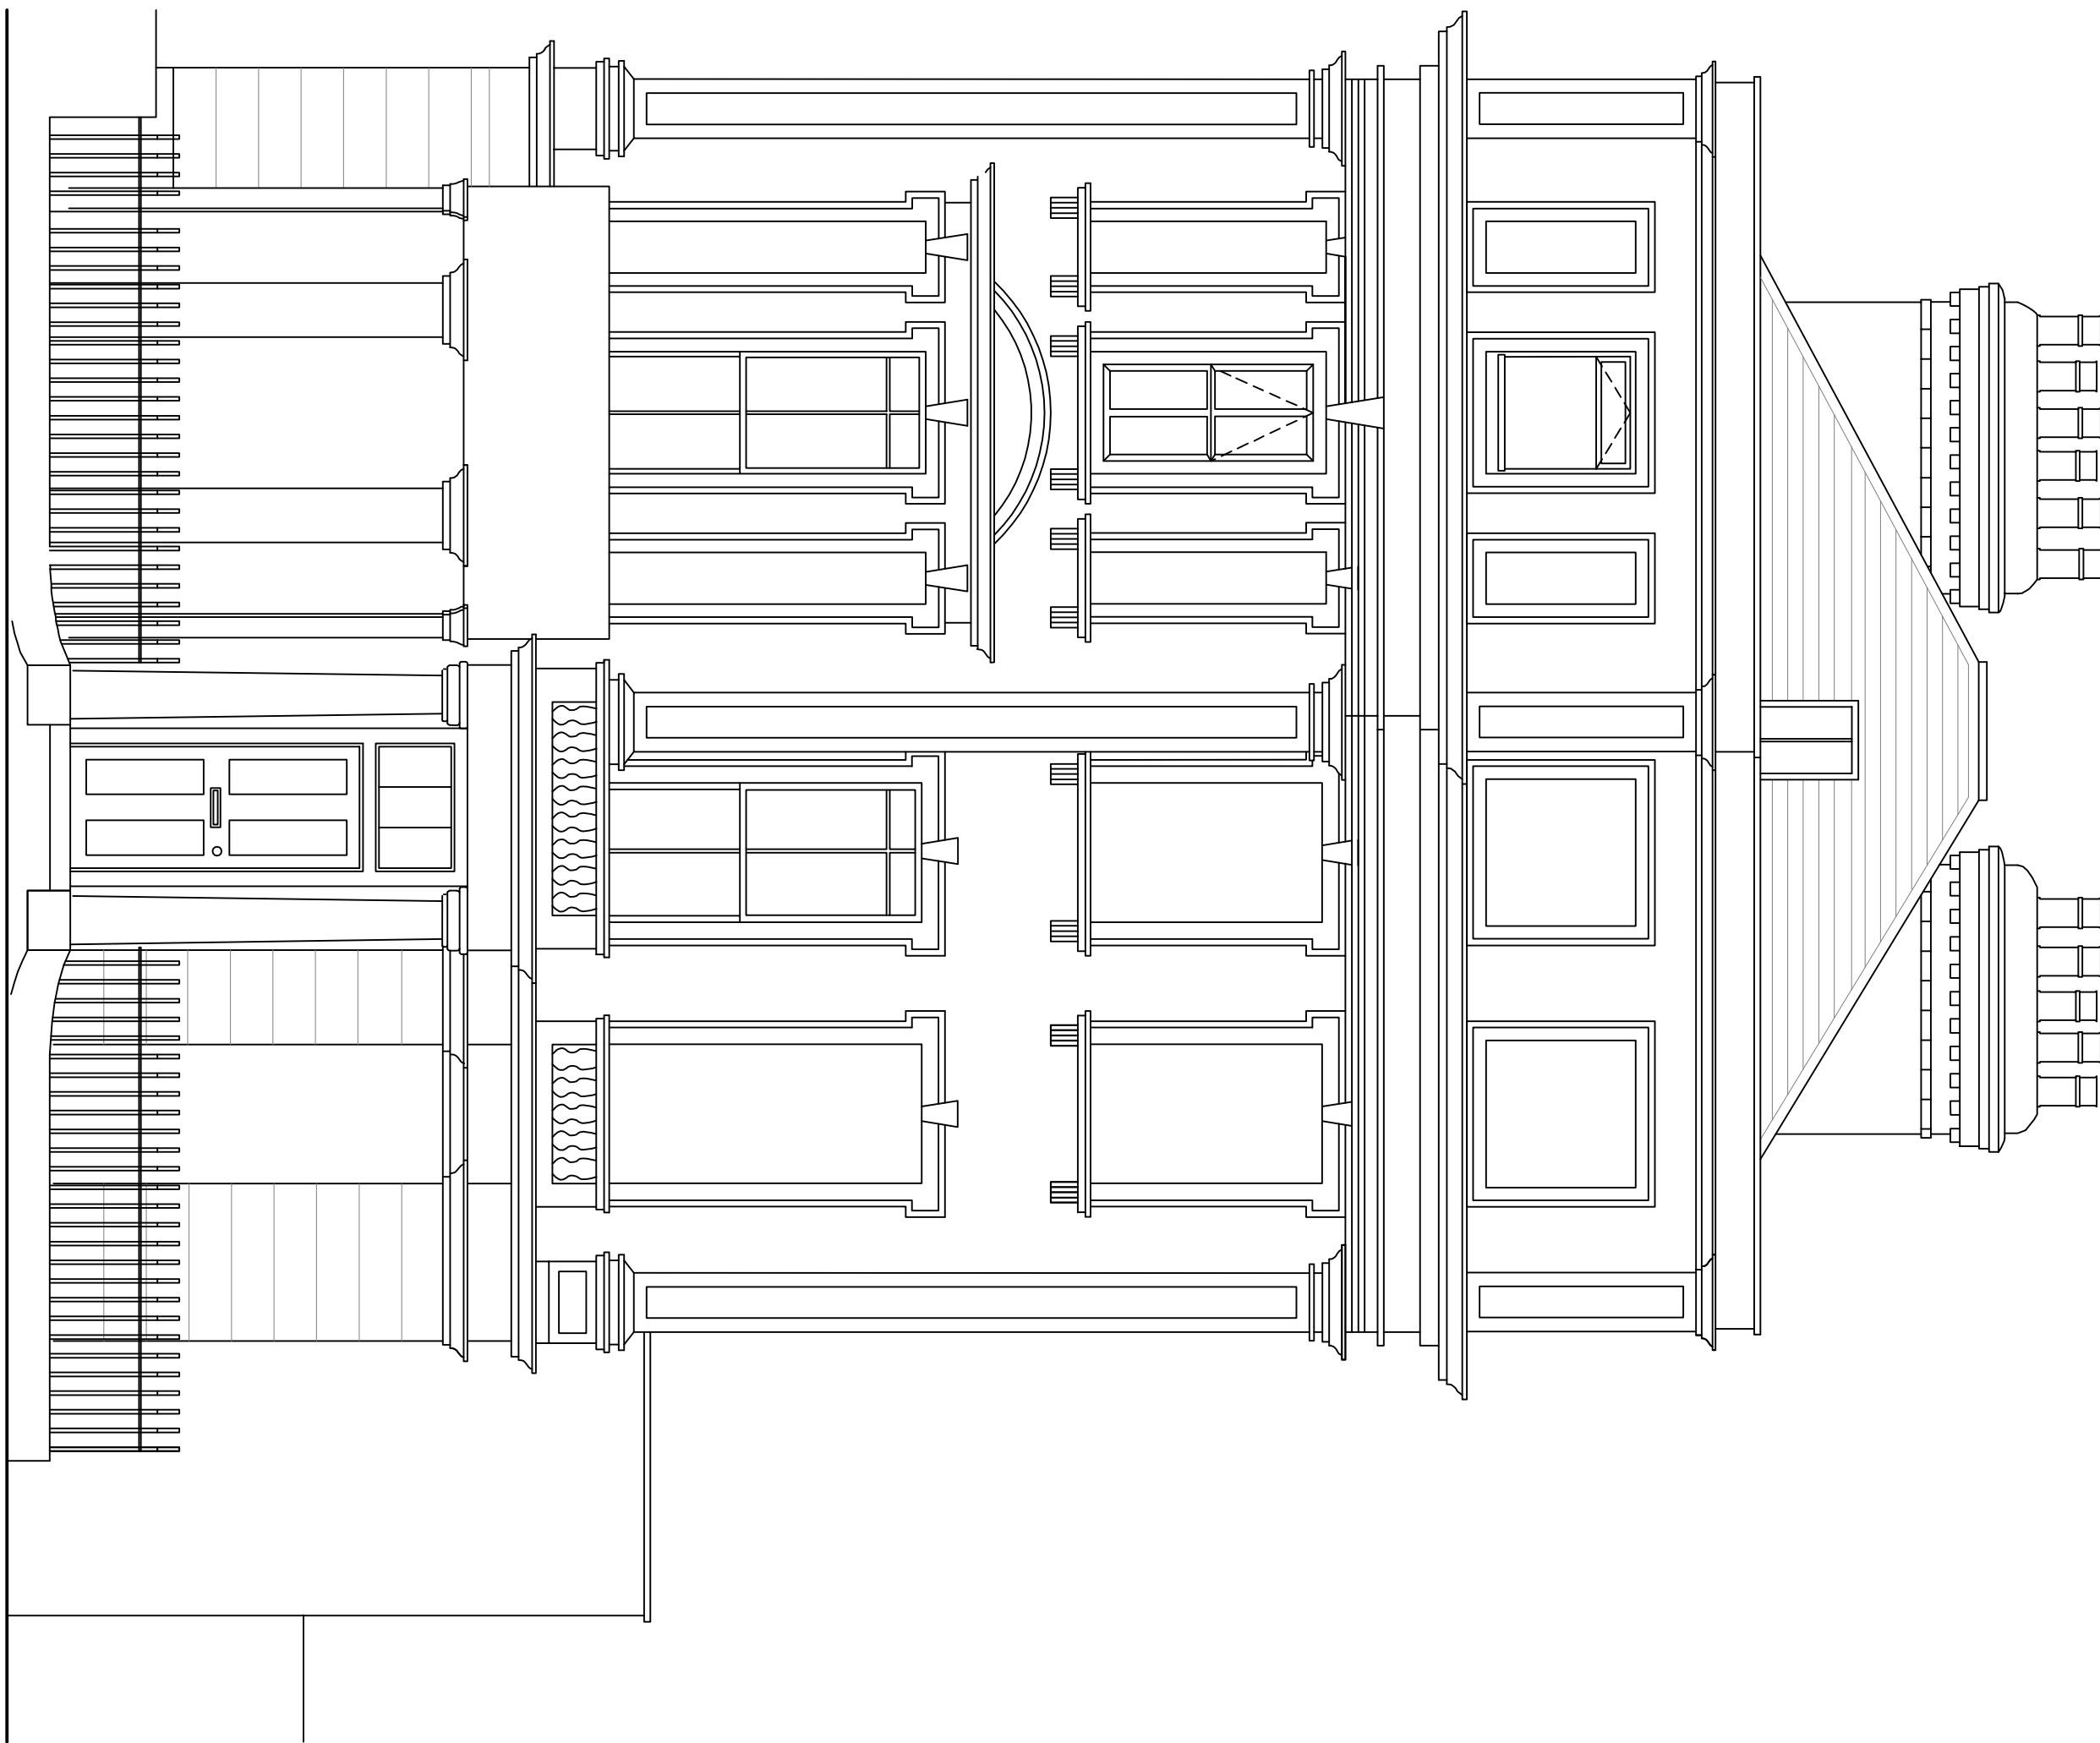

SHARPSHALL STREET ELEVATION AS EXISTING

RMA
Rebecca Morgan Associates
design@rmogansassociates.co.uk

project
FLAT 5, 1 CHALCOT SQ, PRIMROSE HILL
LONDON NW1

client

drawing
EXISTING PLANS & ELES

date
APR 22

scale
1:50 @A1

drawing no.
22008-101

rev