





GALLERY LAYOUT AS PROPOSED

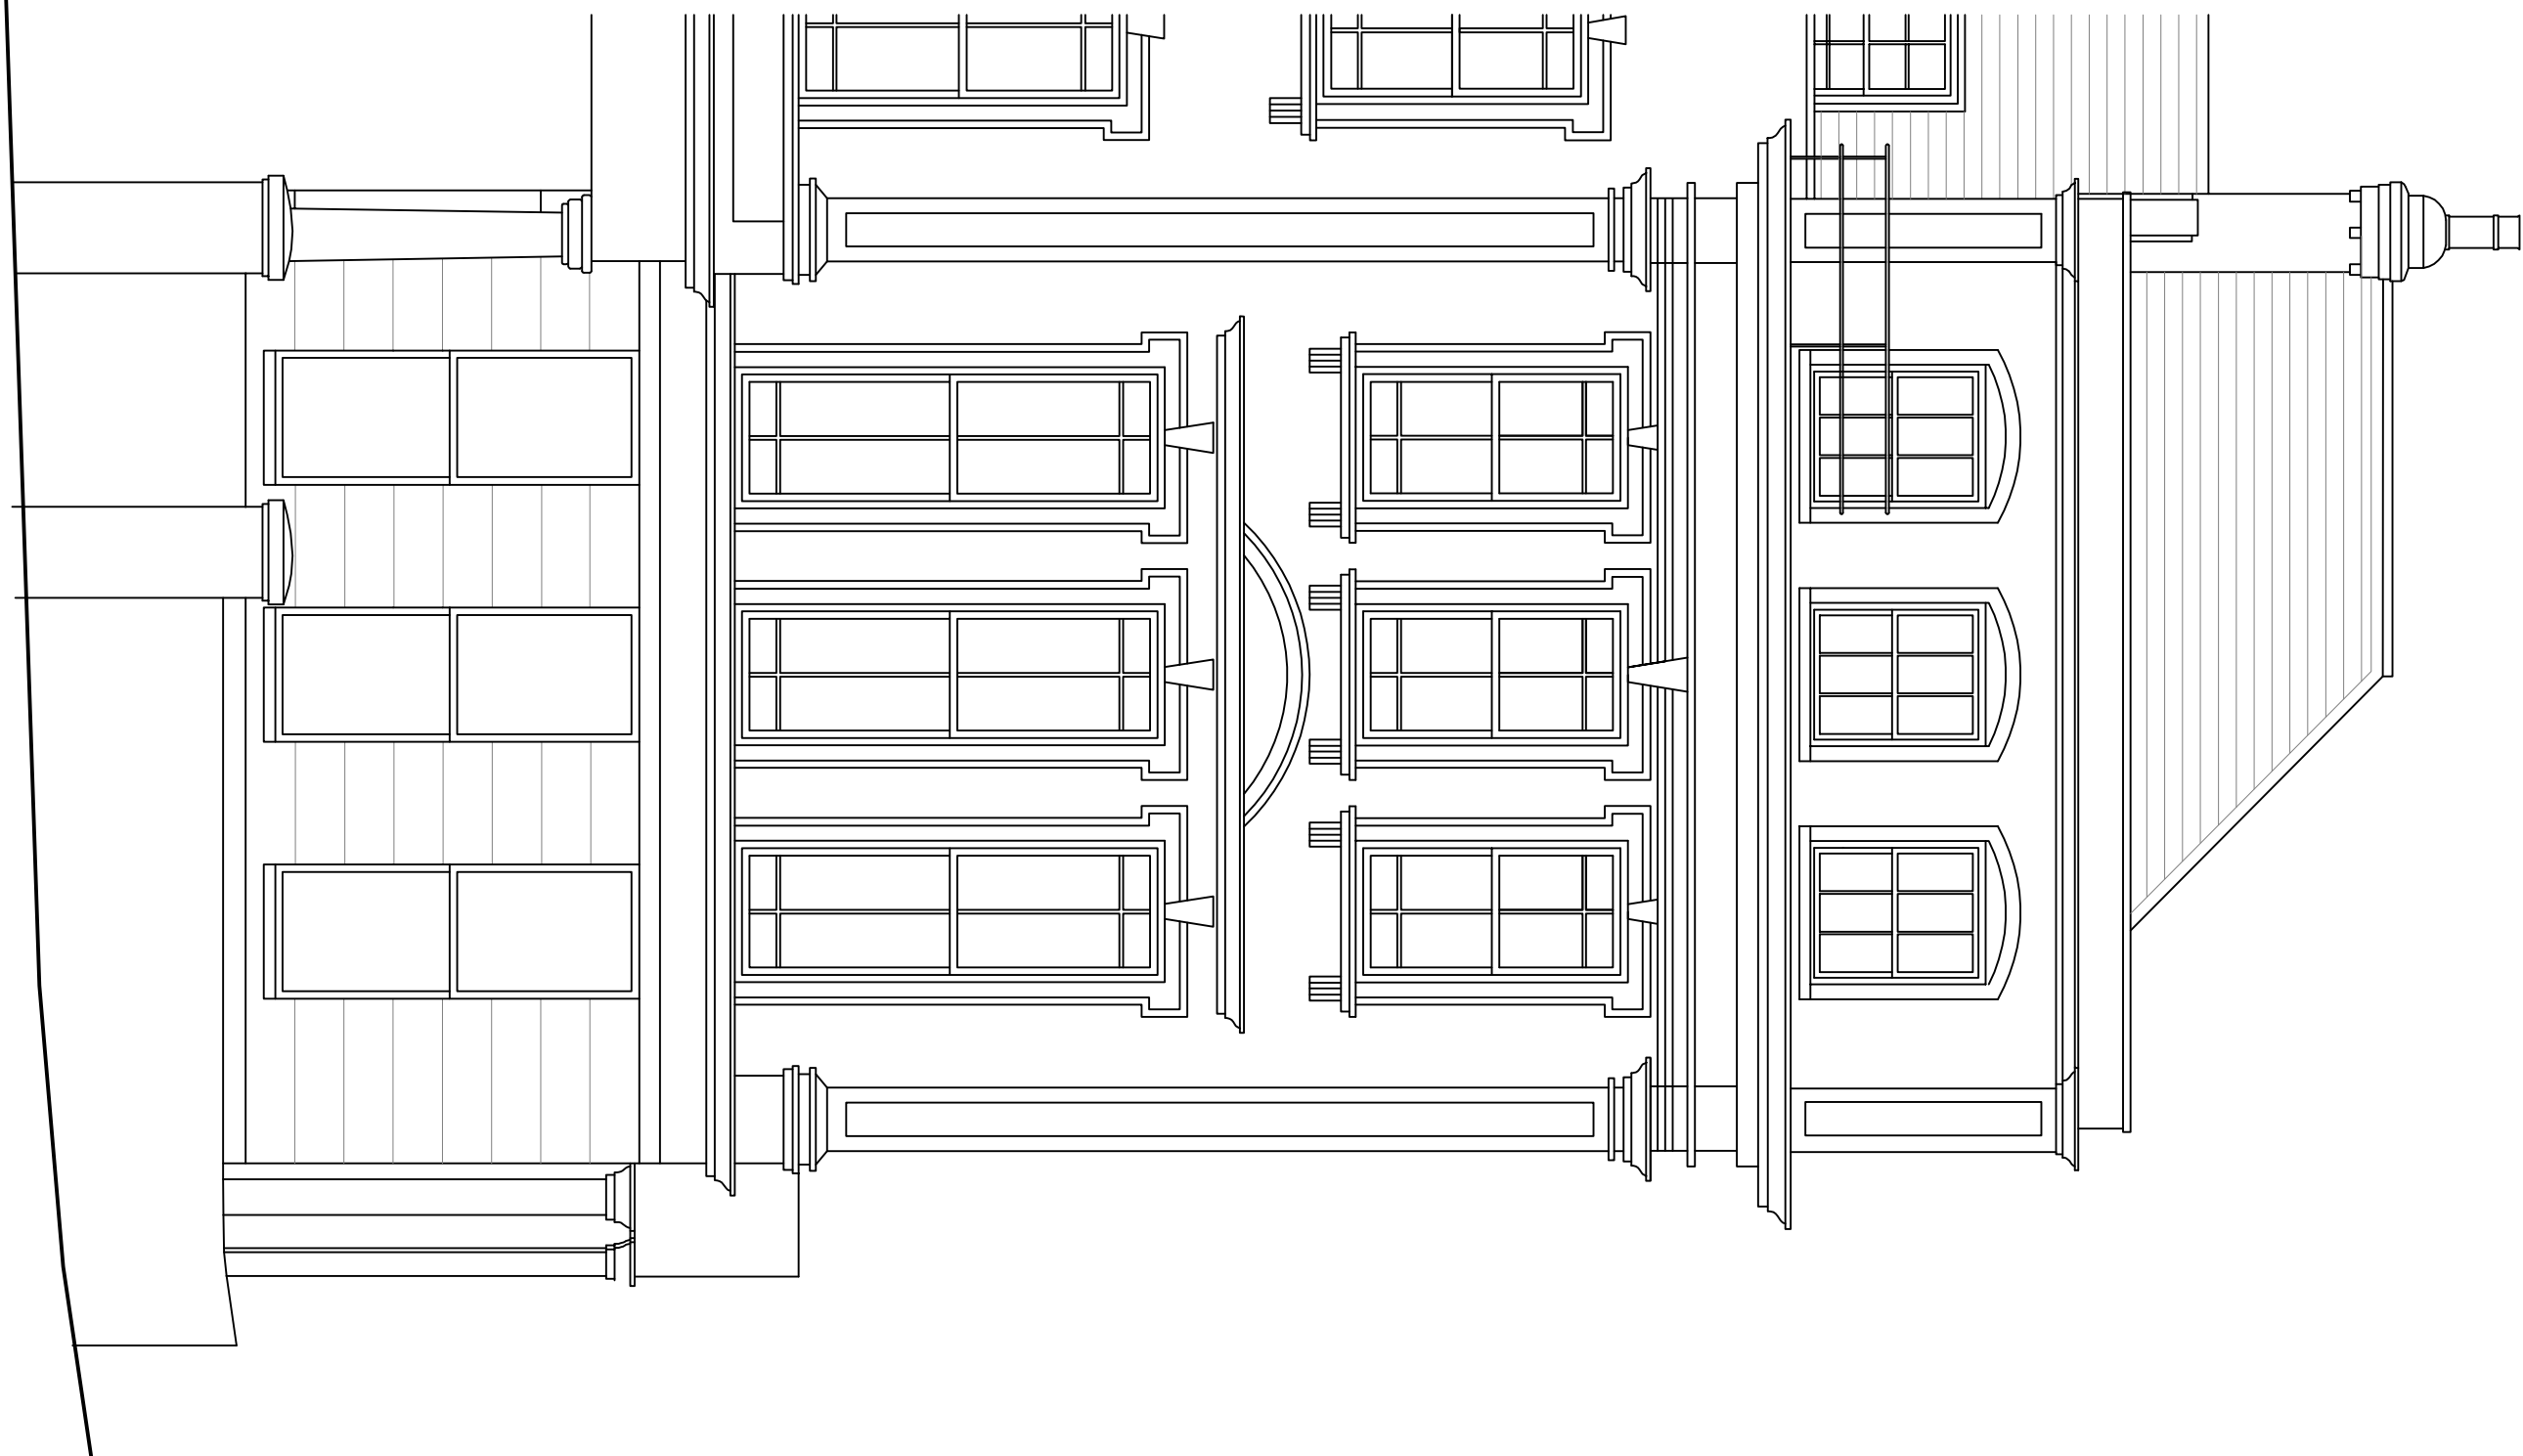


CHALCOT SQUARE ELEVATION AS PROPOSED

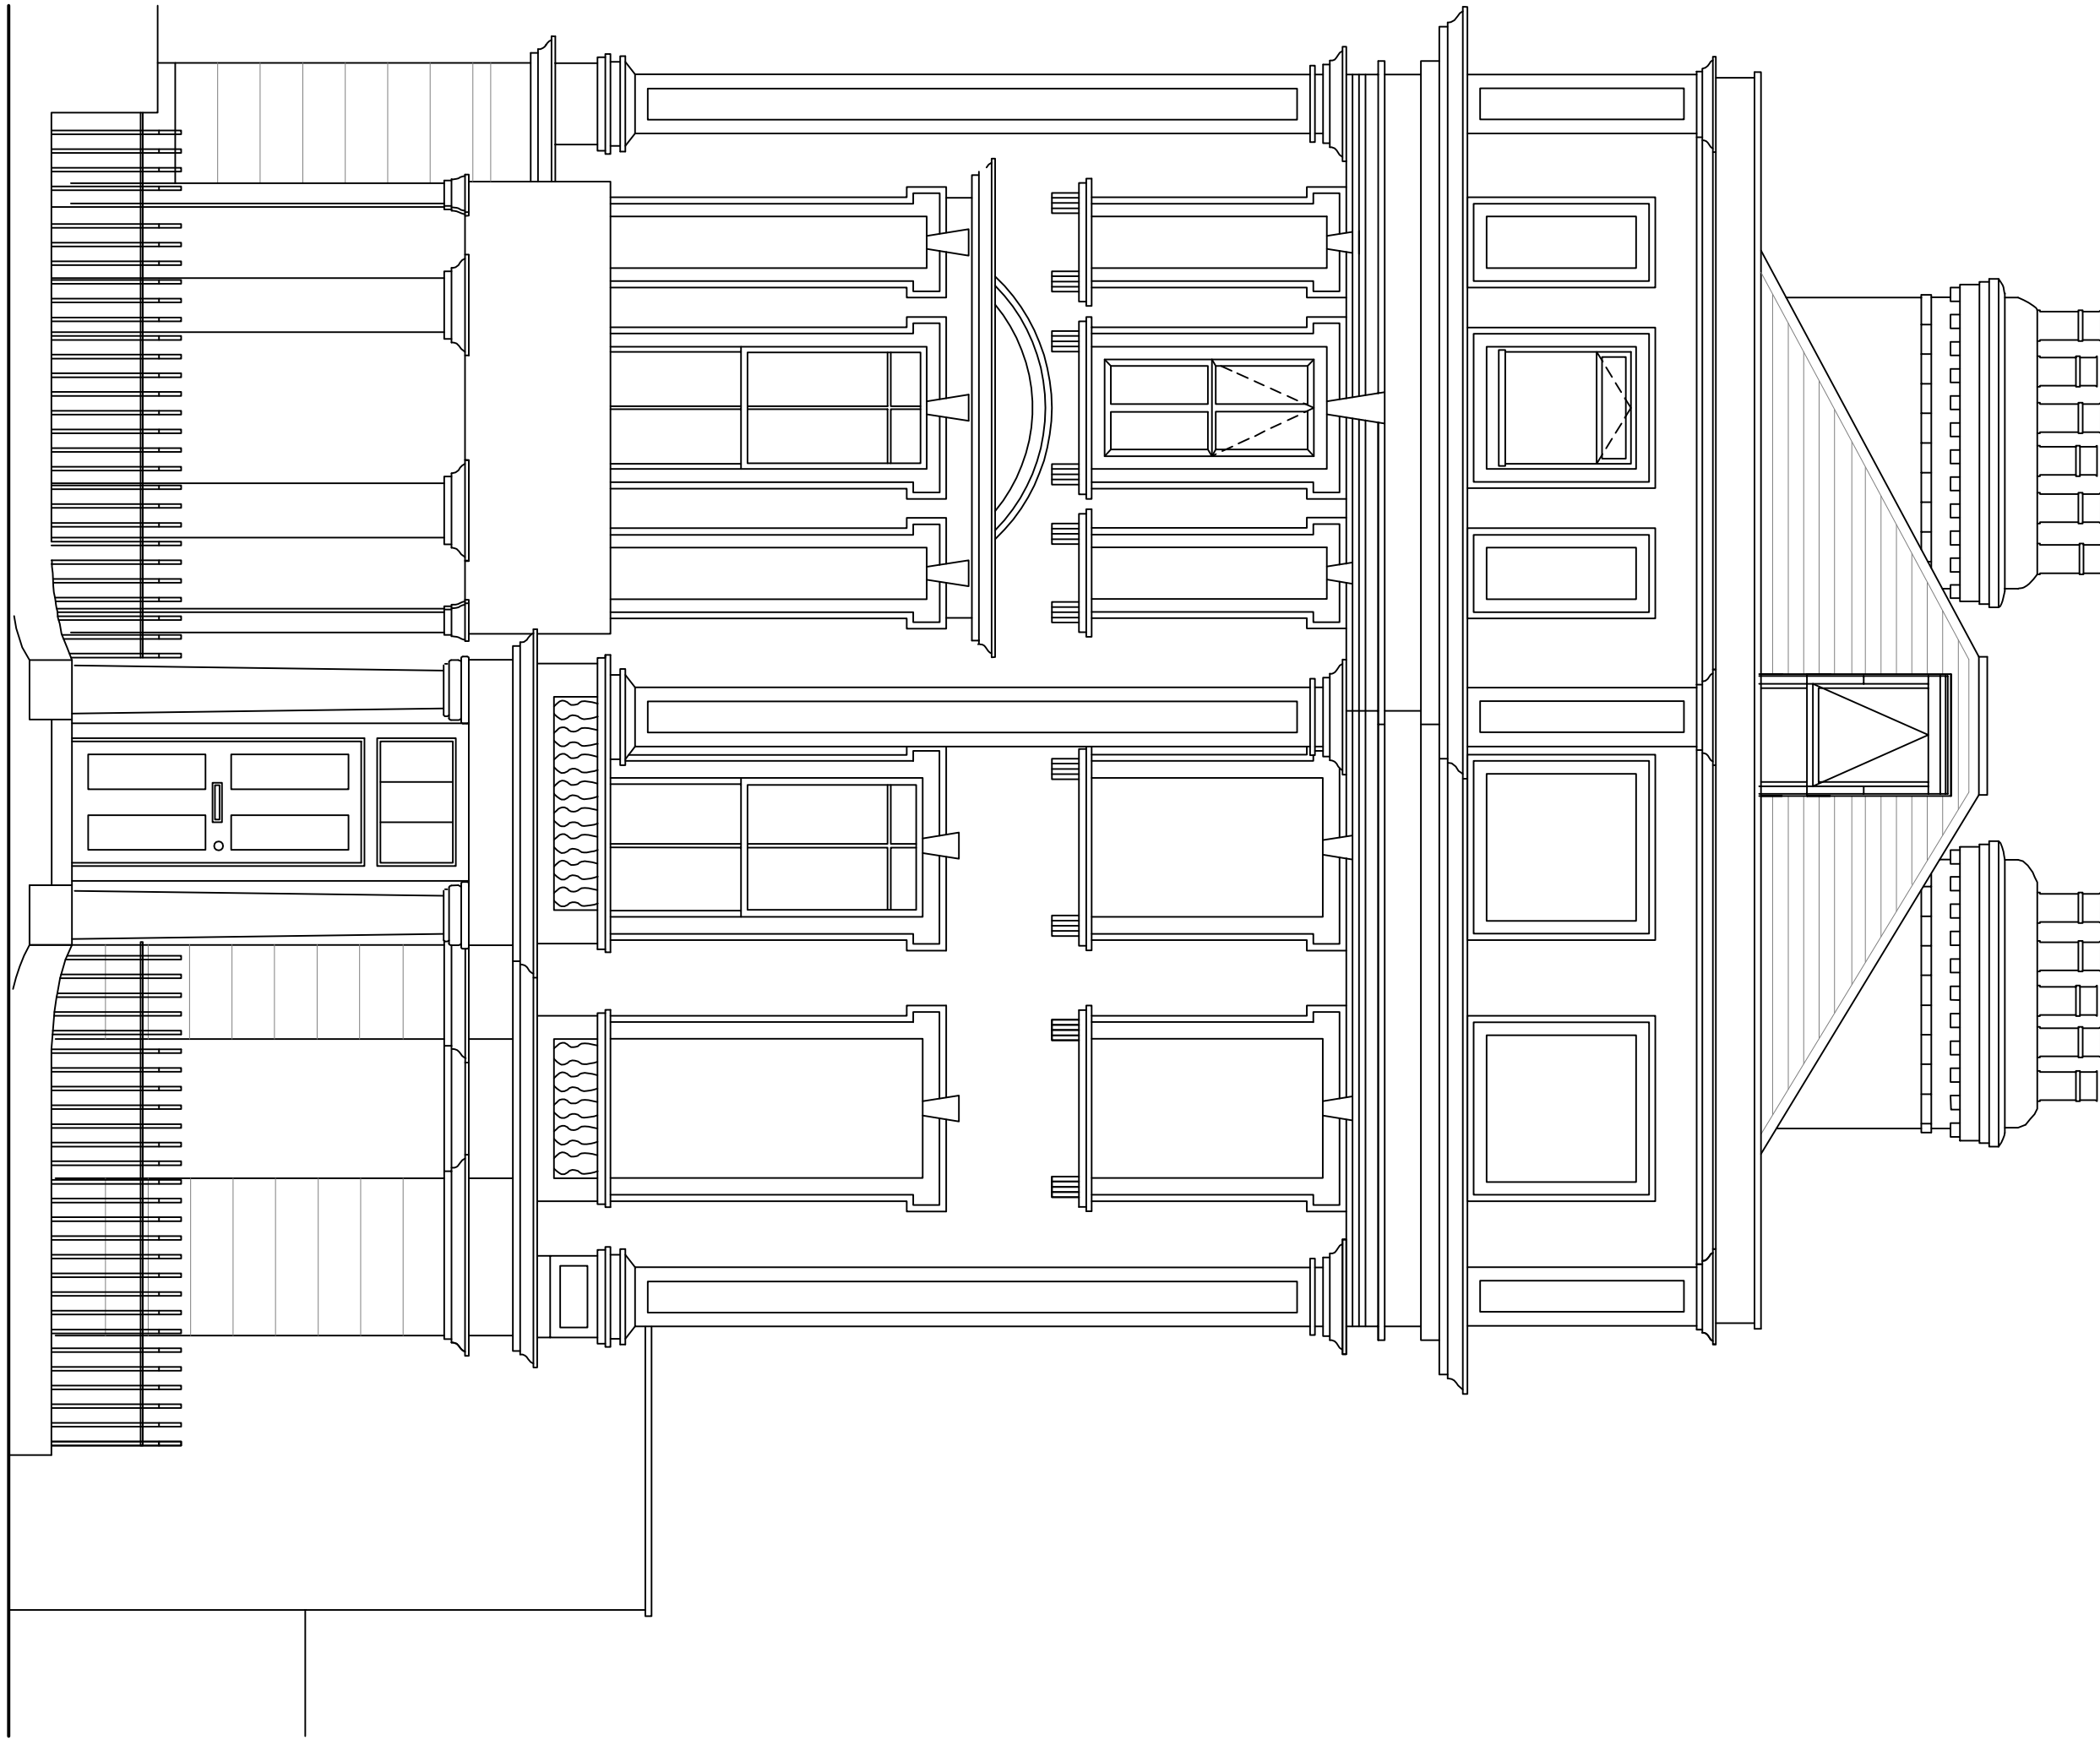

SHARPSHALL STREET ELEVATION AS PROPOSED

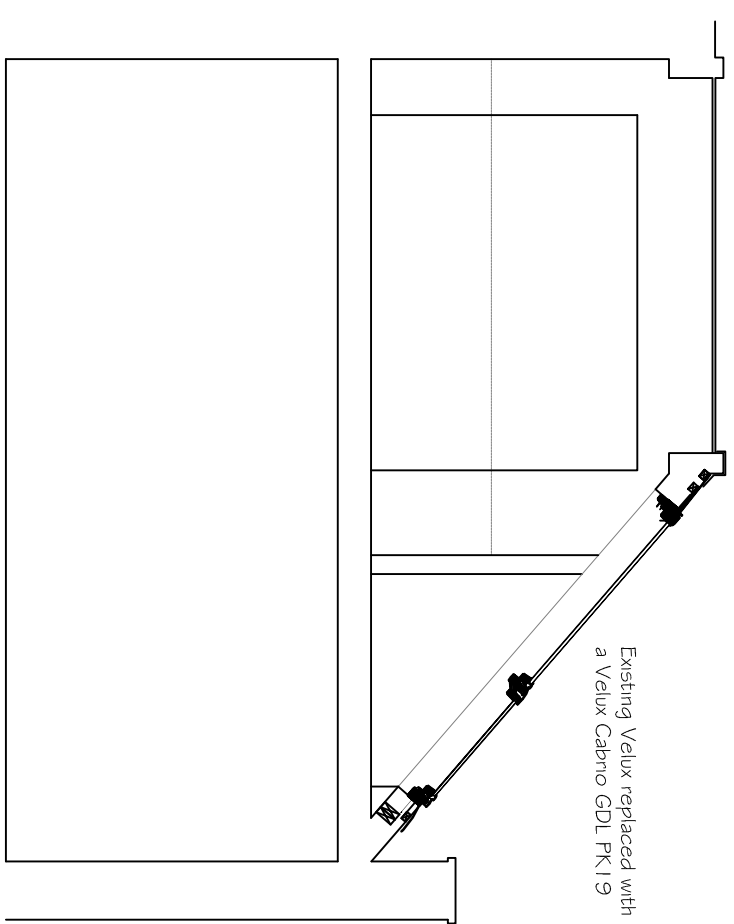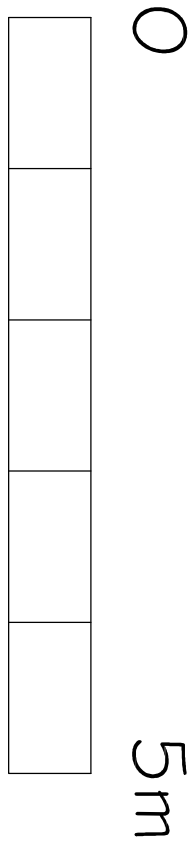

PART SECTION AS PROPOSED

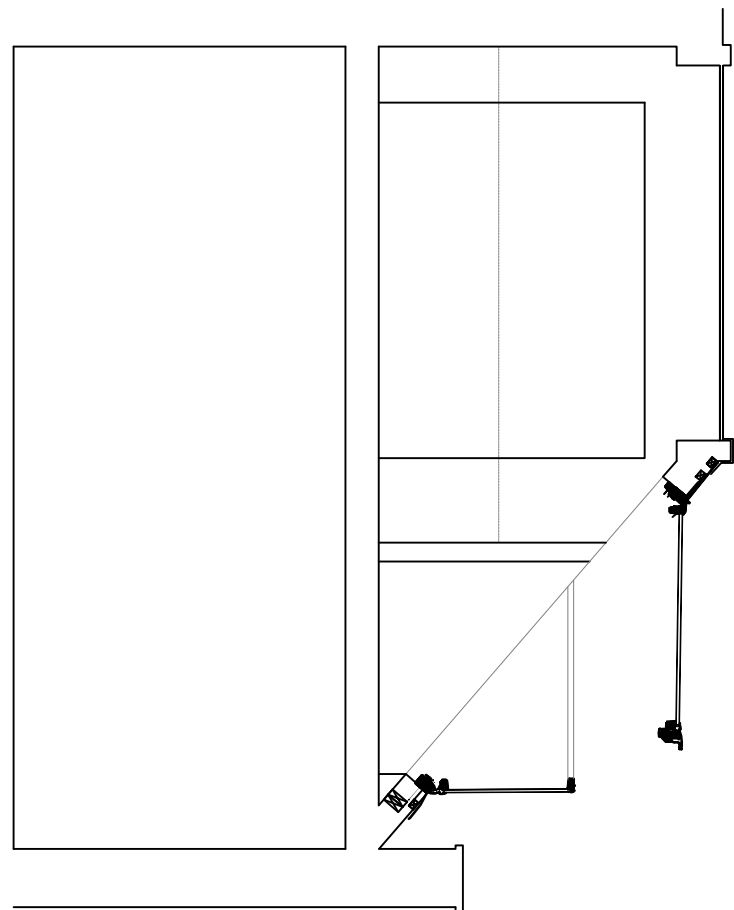

PART SECTION AS PROPOSED
(EXTENT OF VELUX WHEN OPEN)

RMA

Rebecca Morgan Associates
design@rmorgansassociates.co.uk

project
FLAT 5, 1 CHALCOT SQ, PRIMROSE HILL
LONDON NW1

client
NEIL KUSCHEL & HAYLEY DOLMAN

drawing
PROPOSED PLANS & ELES

date
APR 22

scale
1:50 @A1

drawing no.
22008-102

rev