

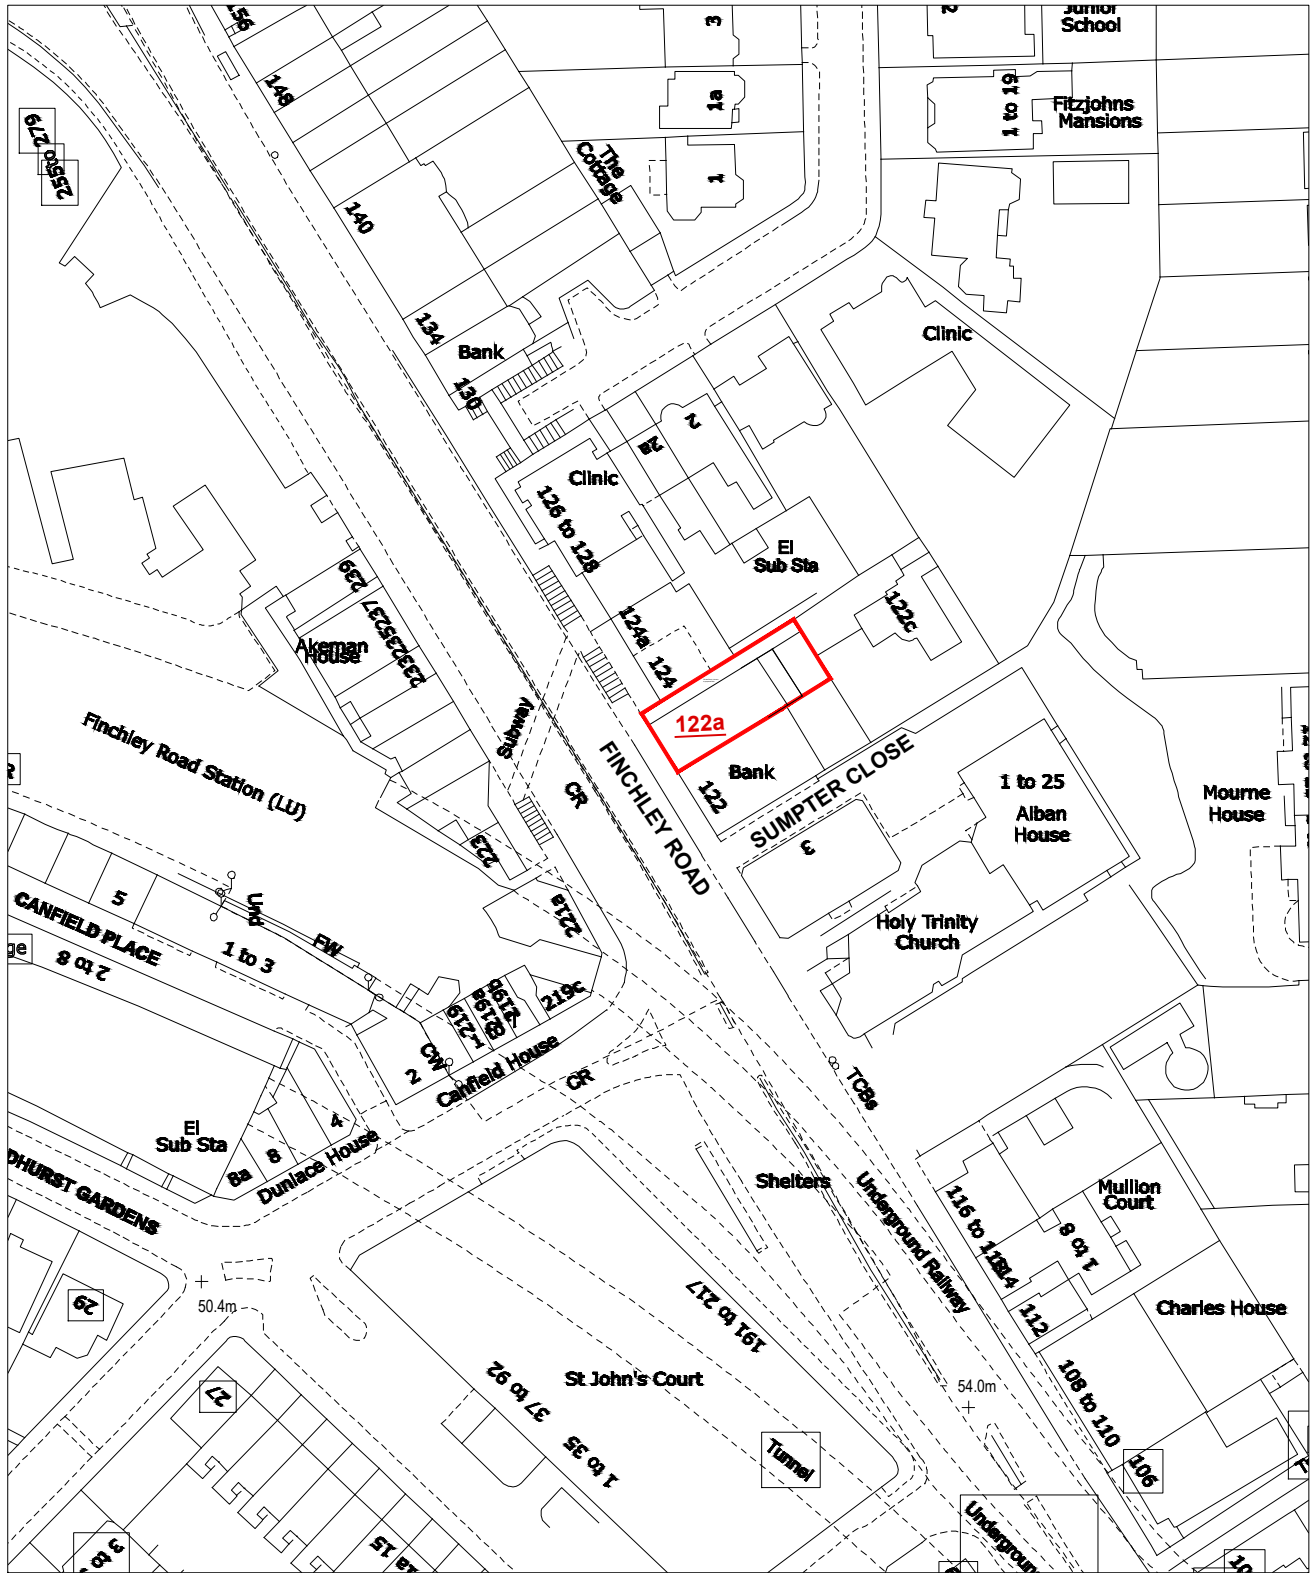


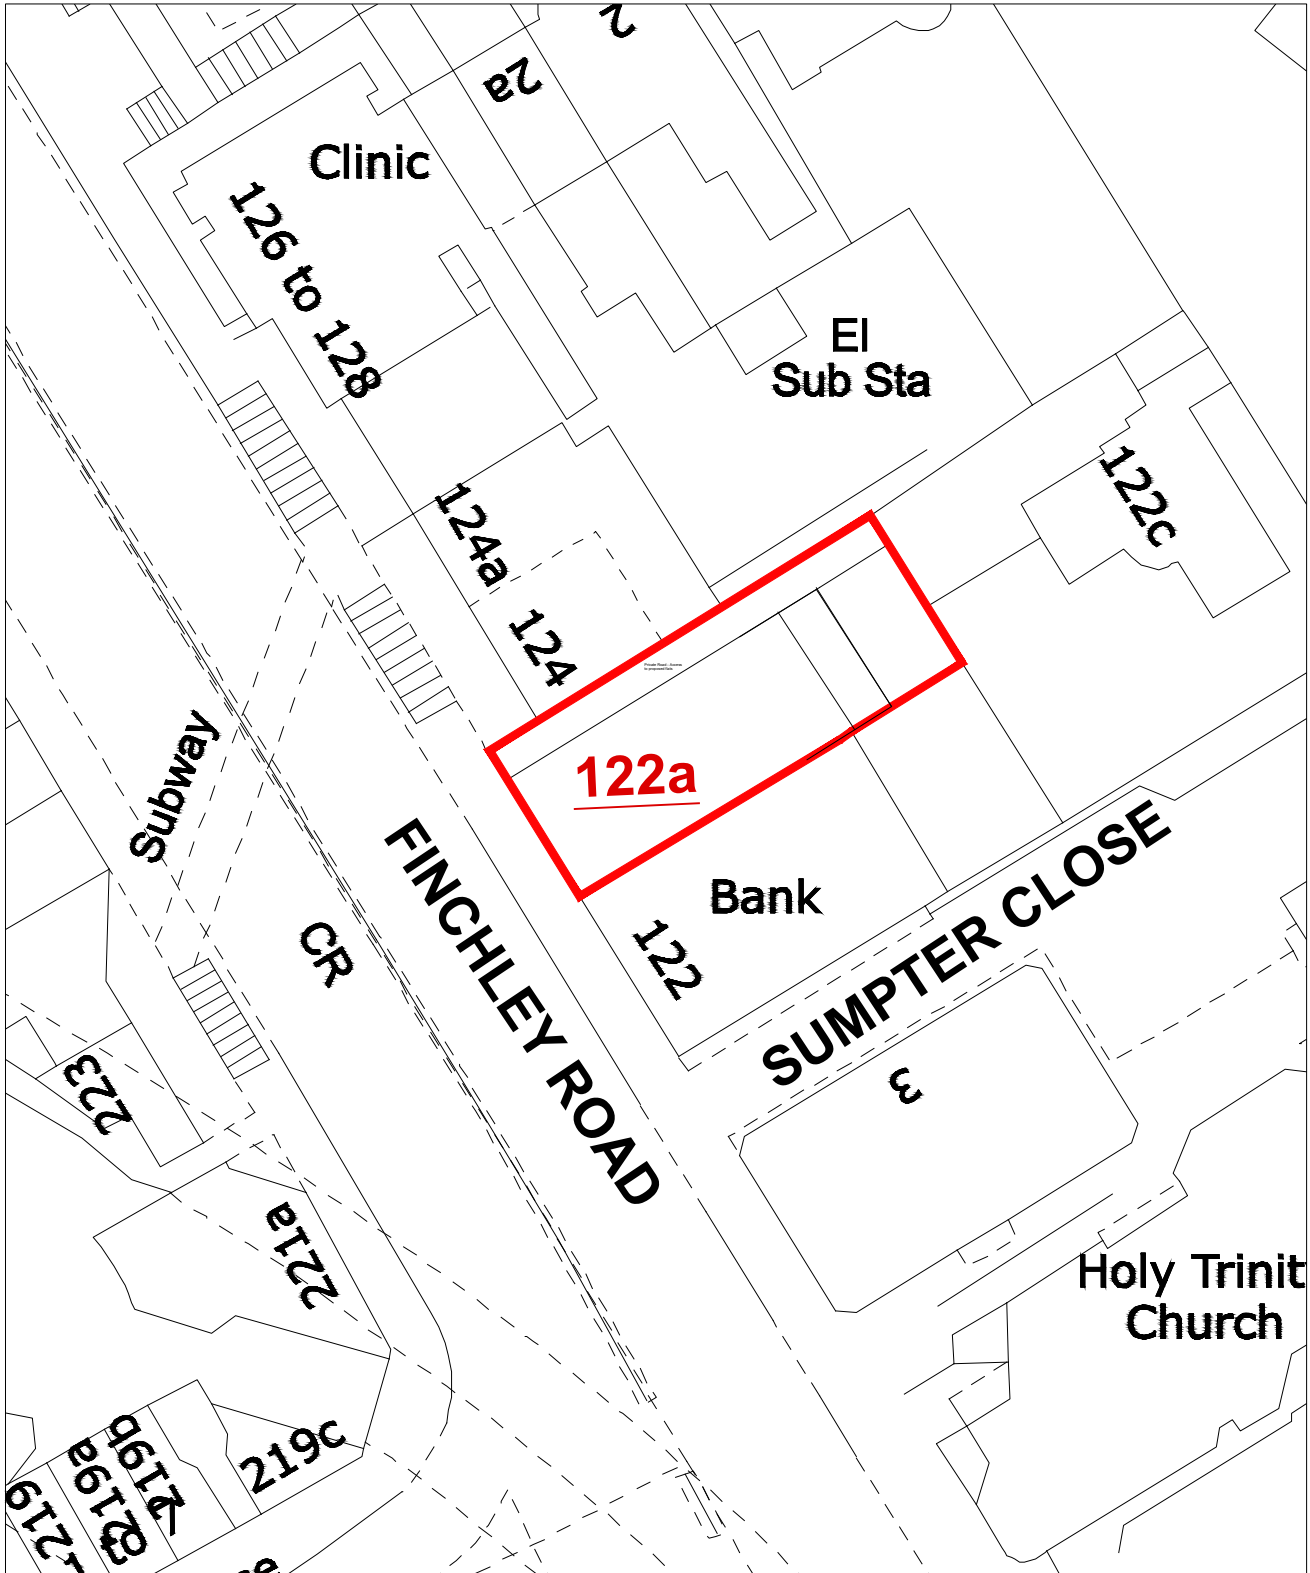

LOCATION PLAN 1:1250

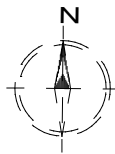

BLOCK PLAN 1:500

Address	122a Finchley Road London, NW3 5HT	Scale	1:1250 & 1:500	Date	July 2022	Homecraft Design Studios Homecraft Design Studios Group Ltd. 3 Pennine Parade, Pennine Drive London, NW2 1NT Mobile: 07801 445580 Email: h768@btinternet.com
Scheme	Conversion of pre-existing retail storage area to 3 self-contained flats	Drawn by: HS Checked by: Approved by:		Rev.		
Title	Location & Block Plans	Drawing No. 202207/122aFR/S1				