




GALLERY LAYOUT AS EXISTING

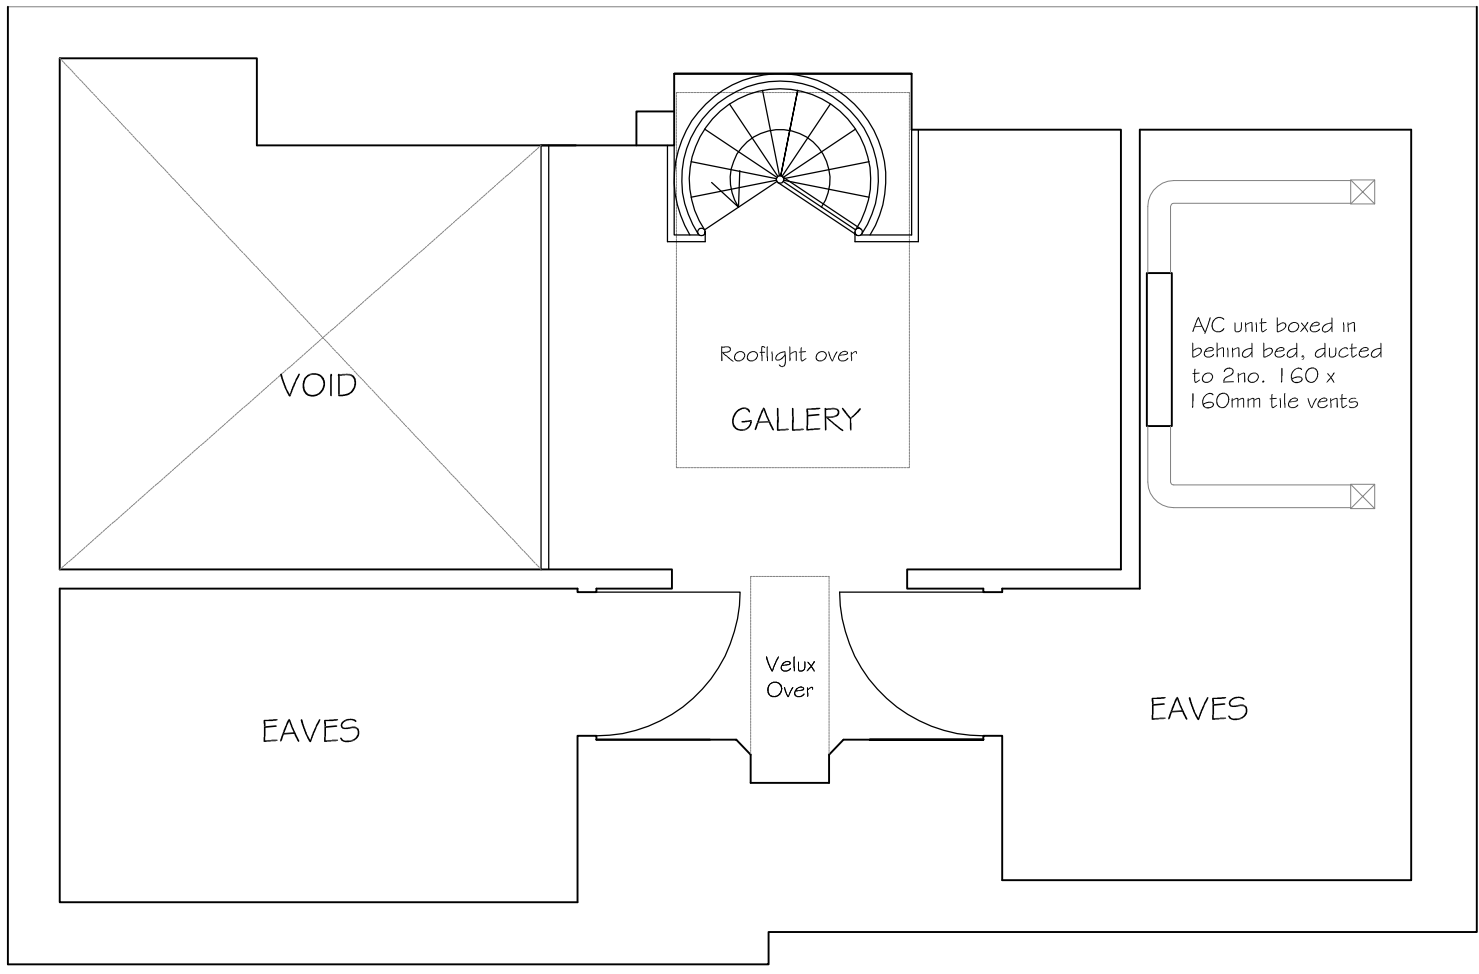


GALLERY LAYOUT AS PROPOSED

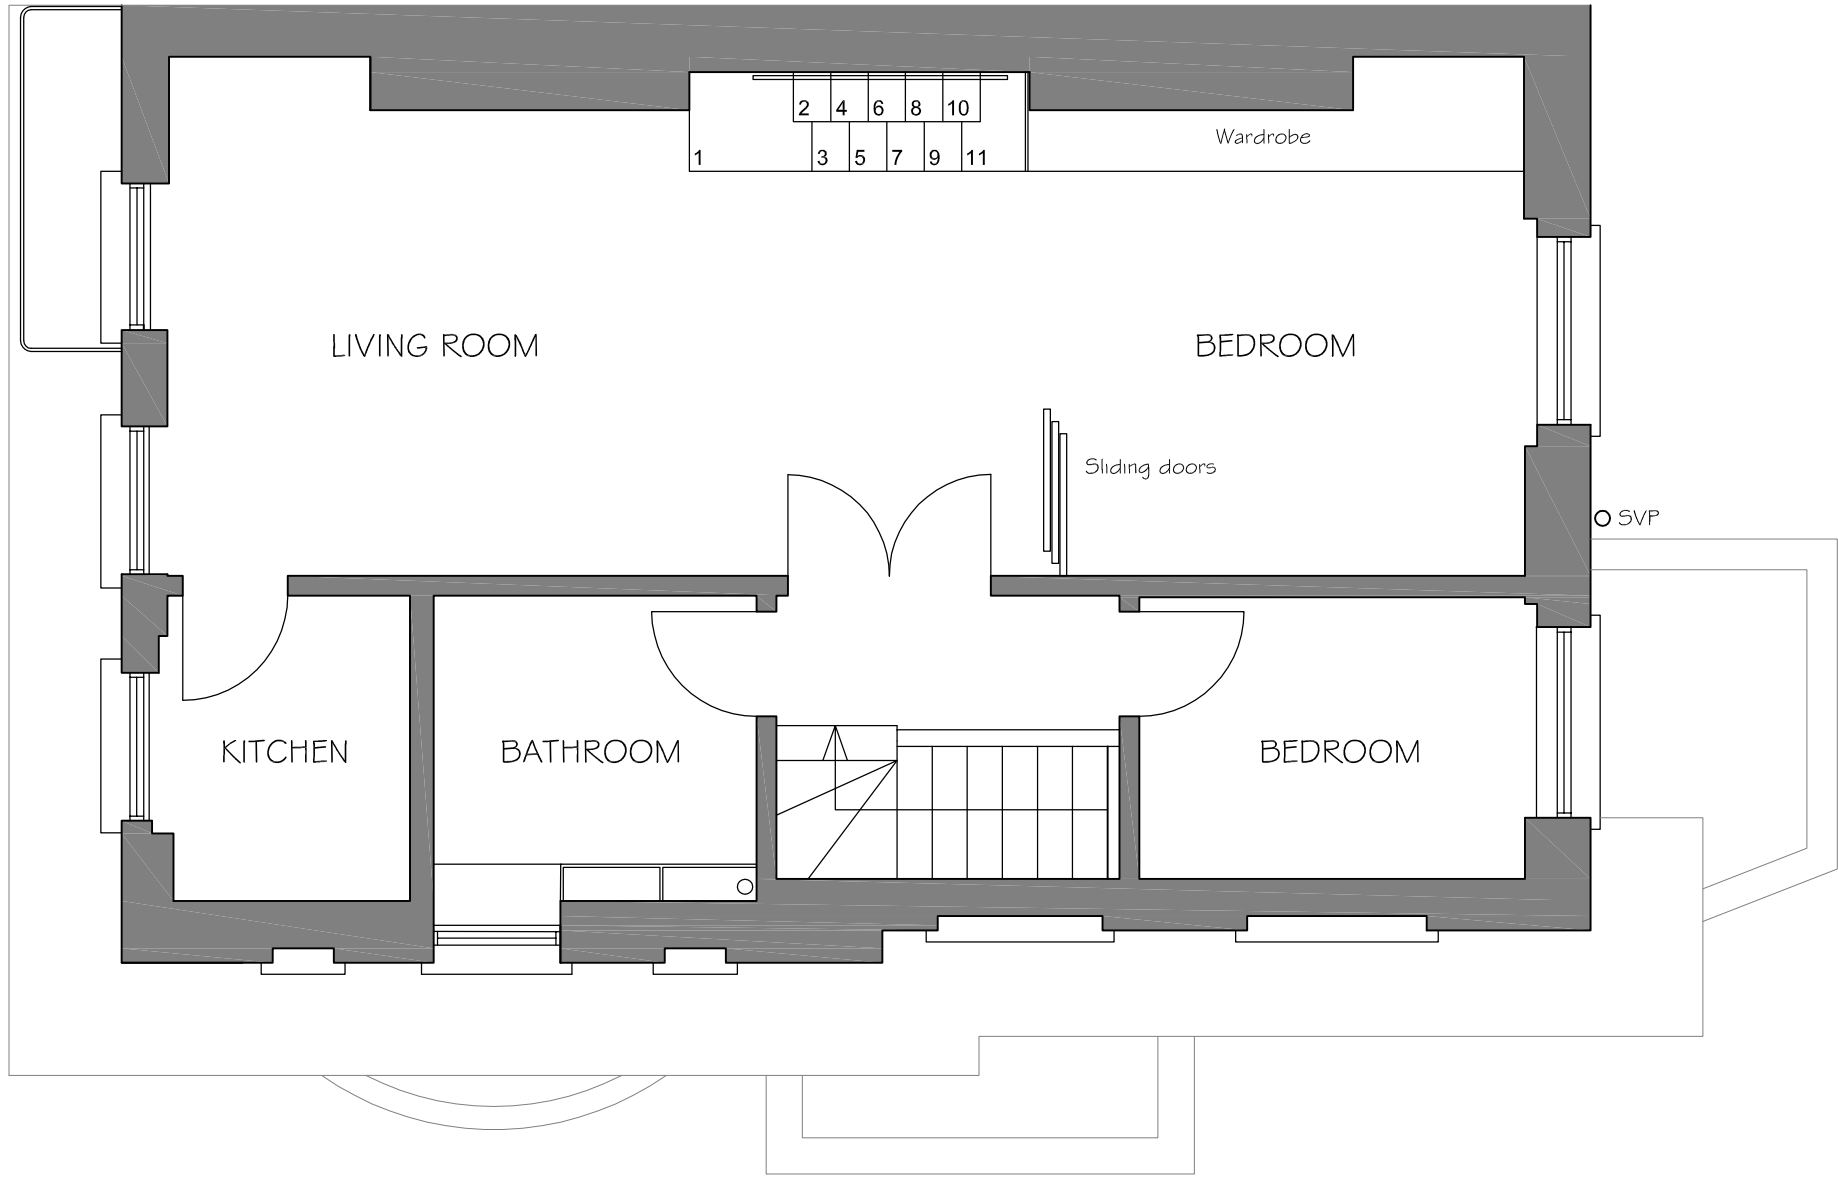


THIRD FLOOR LAYOUT AS EXISTING

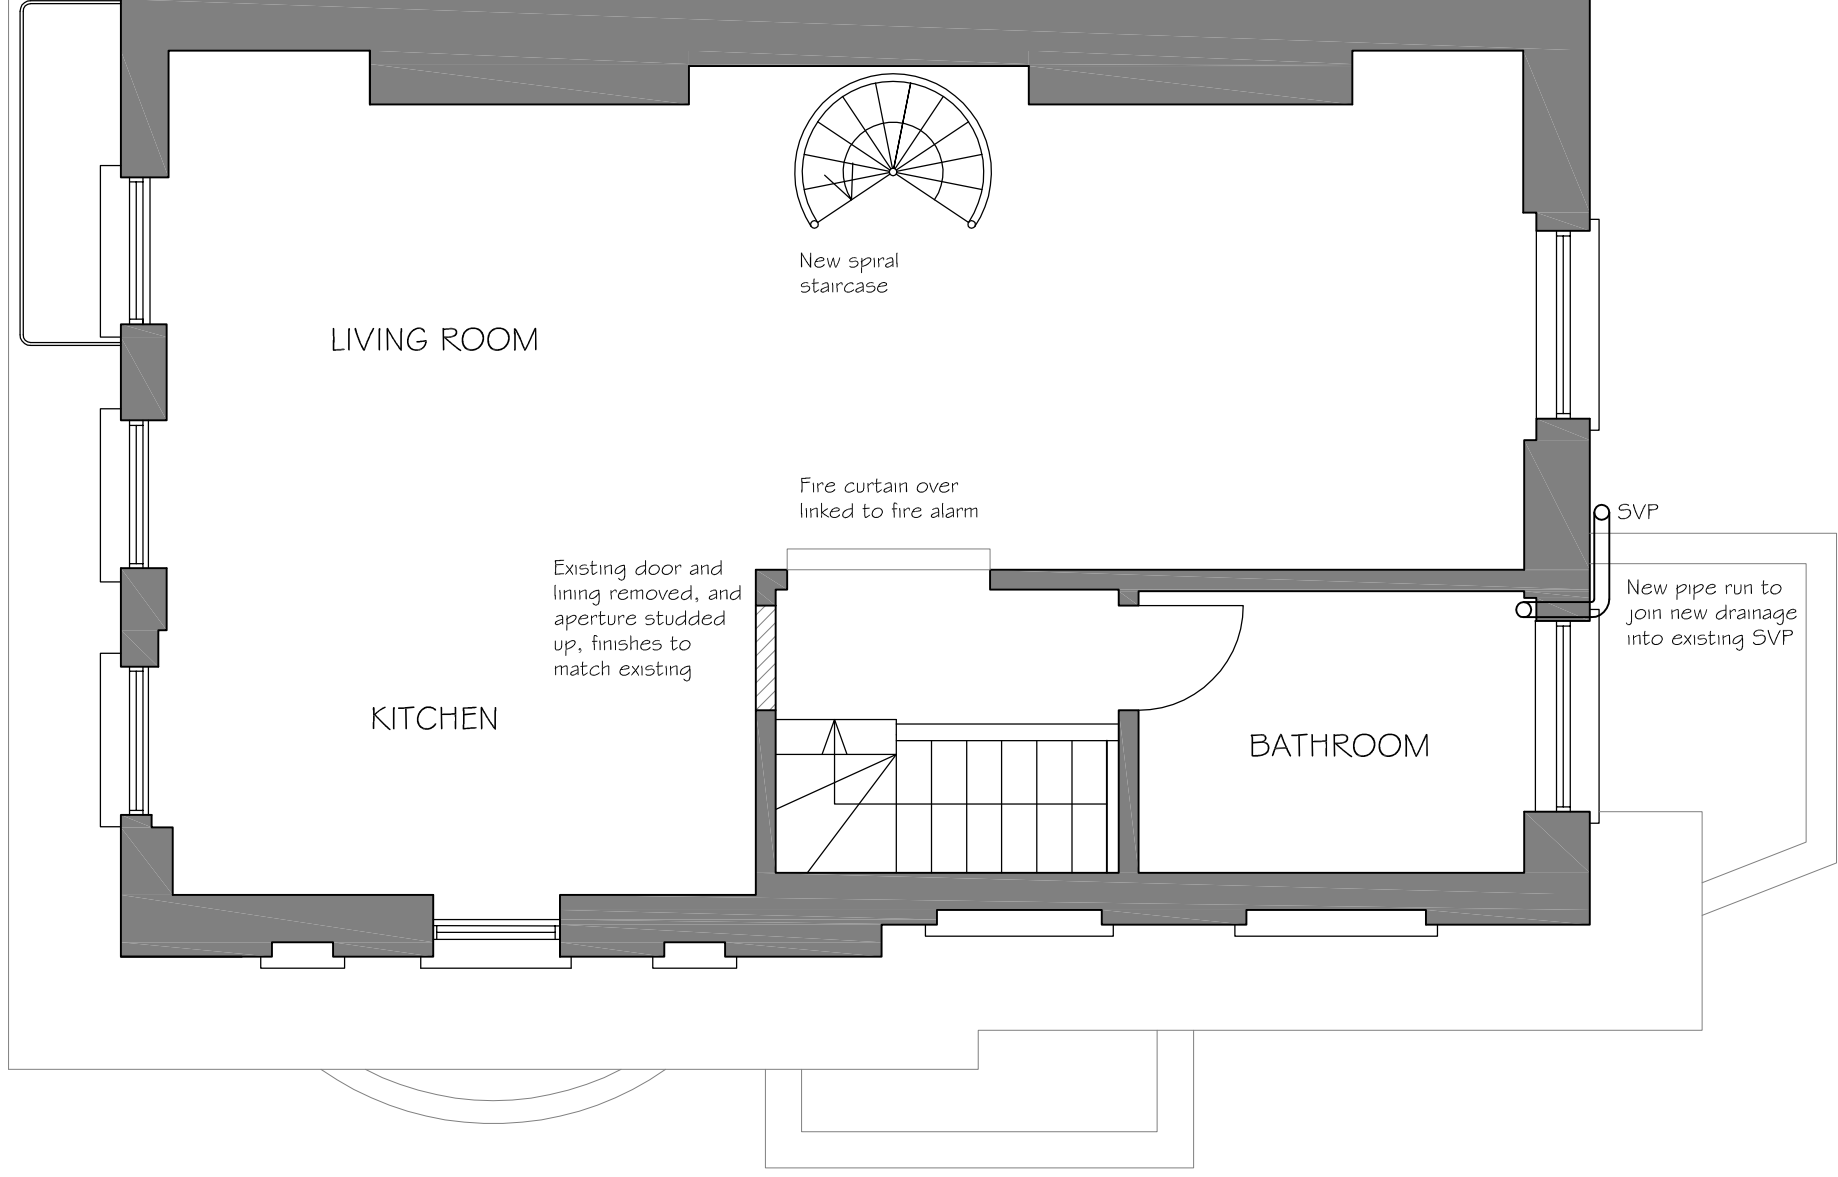

THIRD FLOOR LAYOUT AS PROPOSED

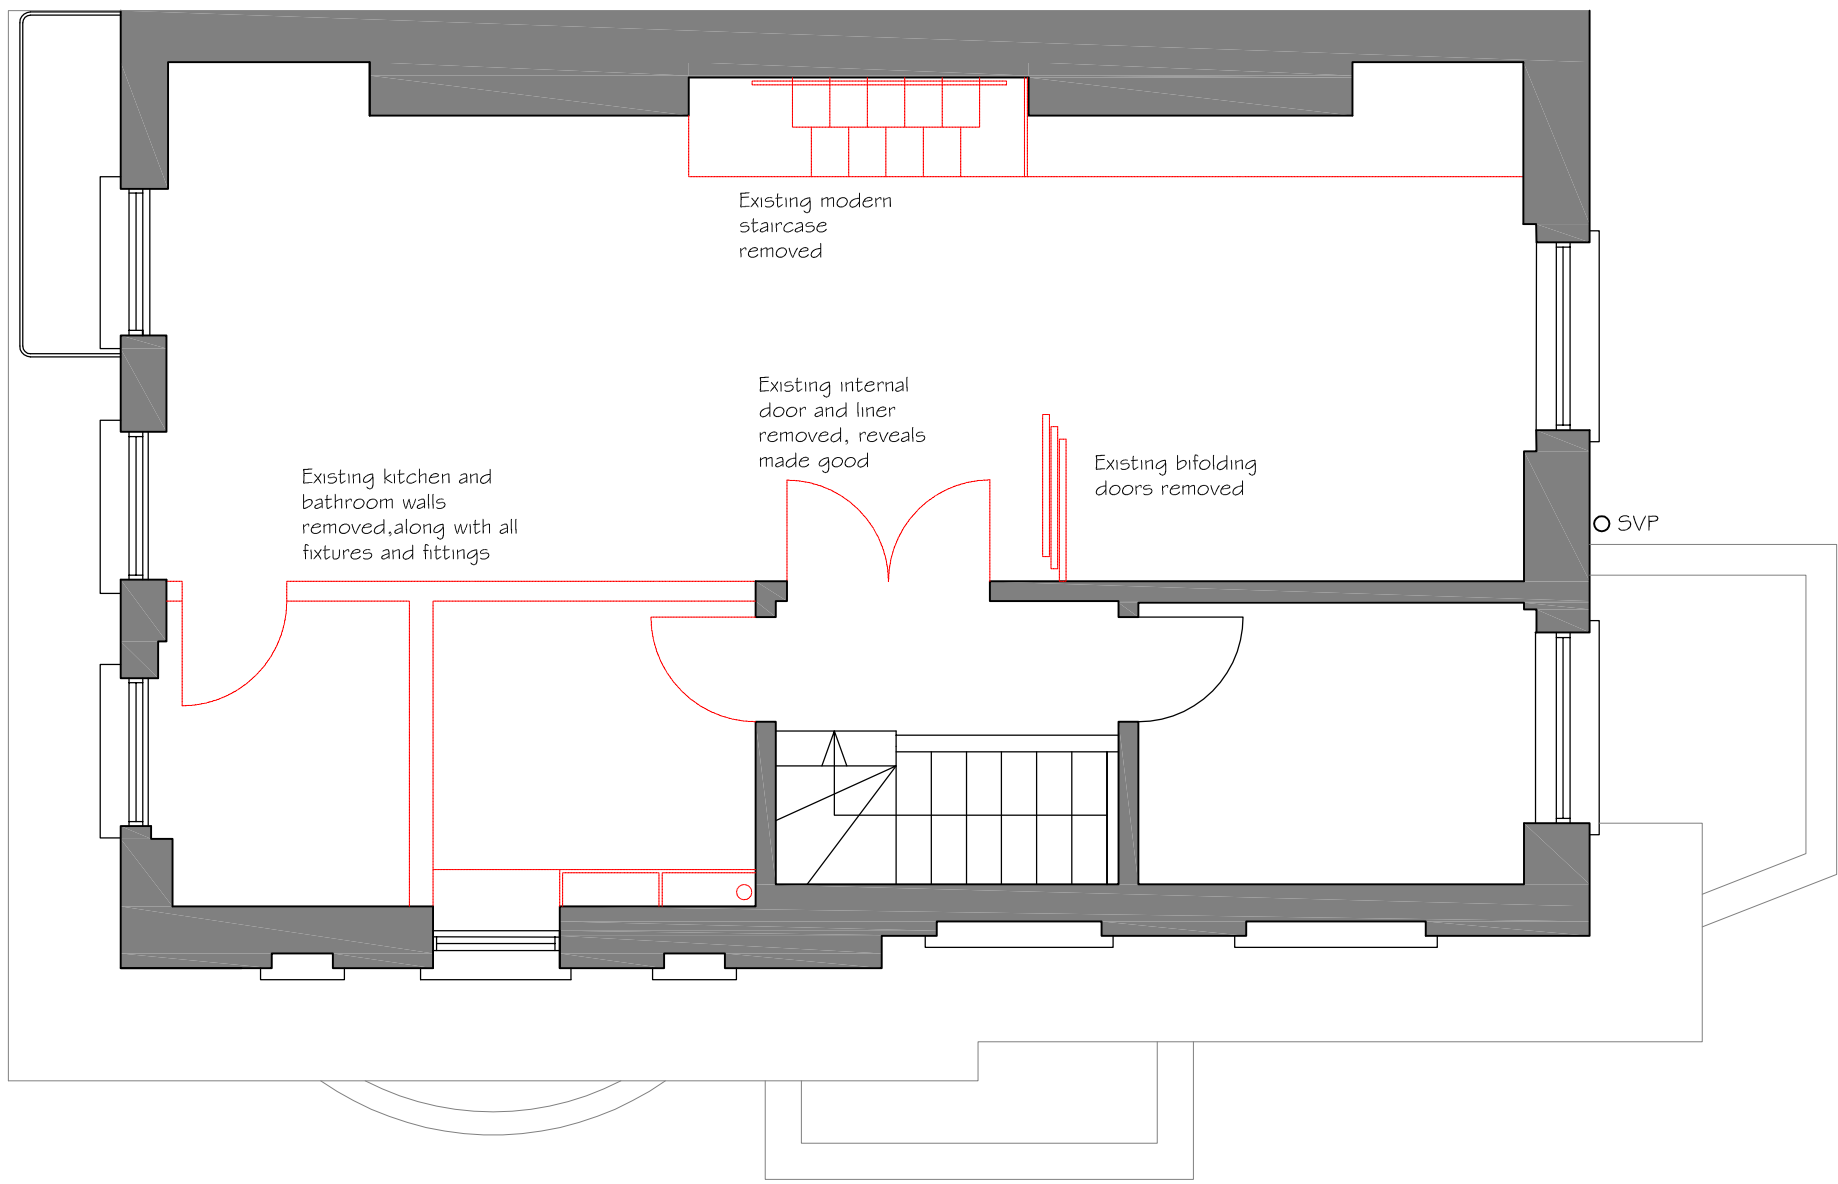

THIRD FLOOR DEMOLITION PLAN

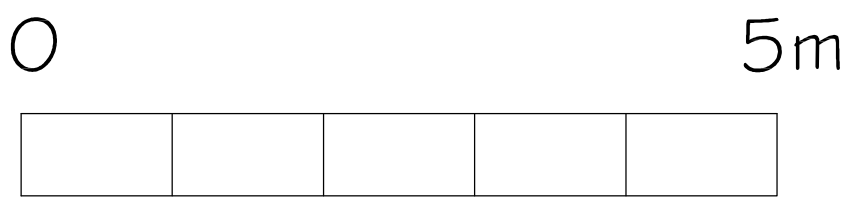

**RMA**  
Rebecca Morgan Associates  
design@rmorganassociates.co.uk

project  
FLAT 5, 1 CHALCOT SQ, PRIMROSE HILL  
LONDON NW1

client  
MR KUSCHEL & MS DOLMAN

drawing  
INTERNAL ALTS - EXTG & PROP PLANS

date scale drawing no. rev  
APR 22 1:50 @A1 22008-201