





PART SECTION AS EXISTING

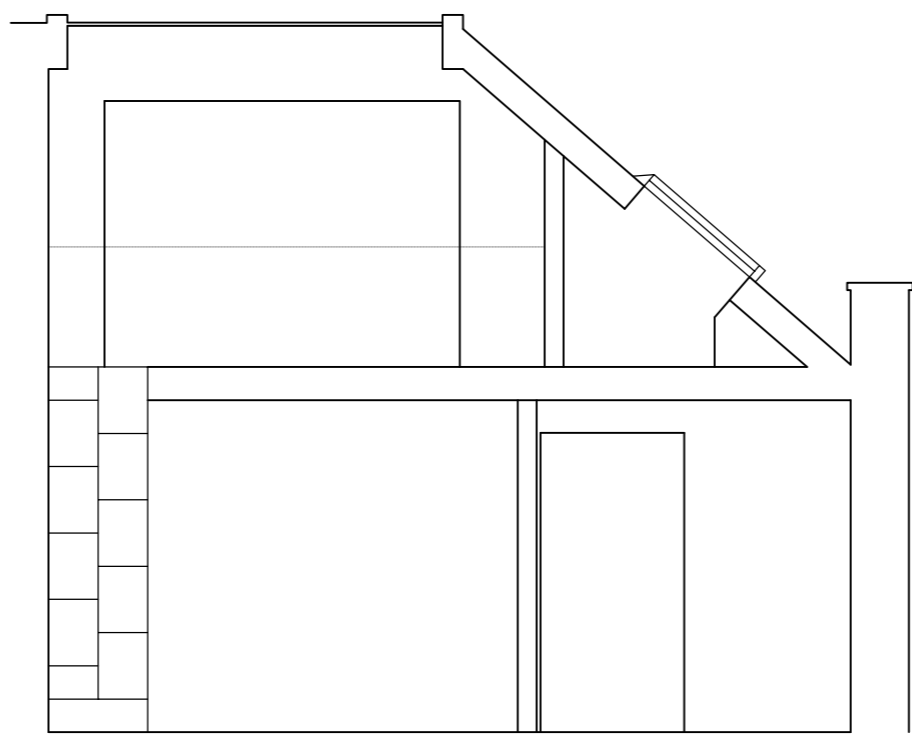


PART SECTION AS EXISTING

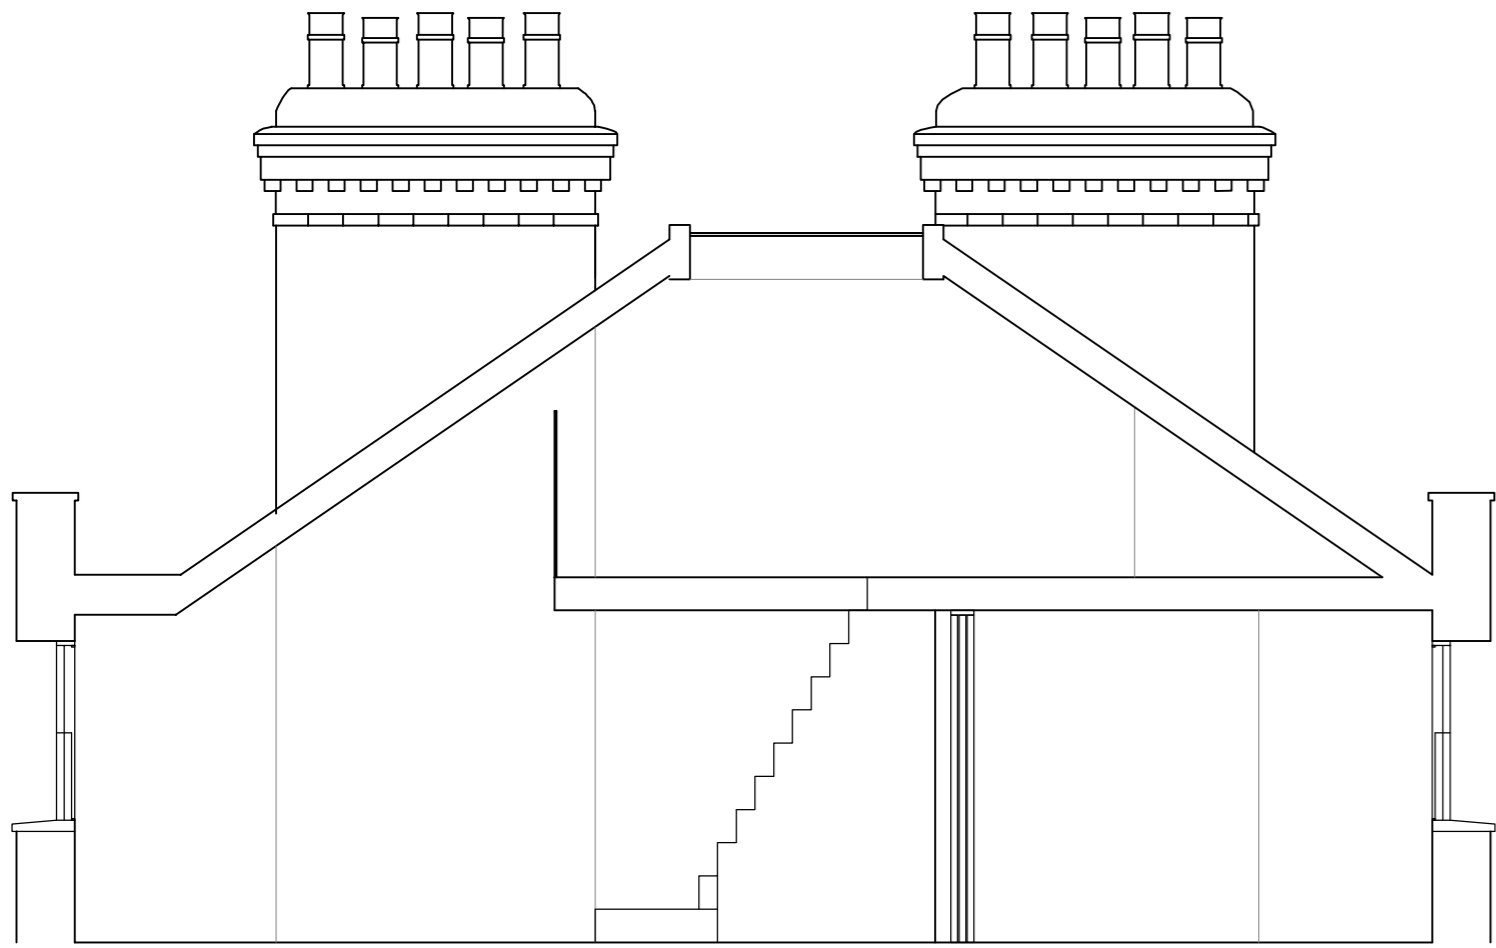


PART SECTION AS EXISTING

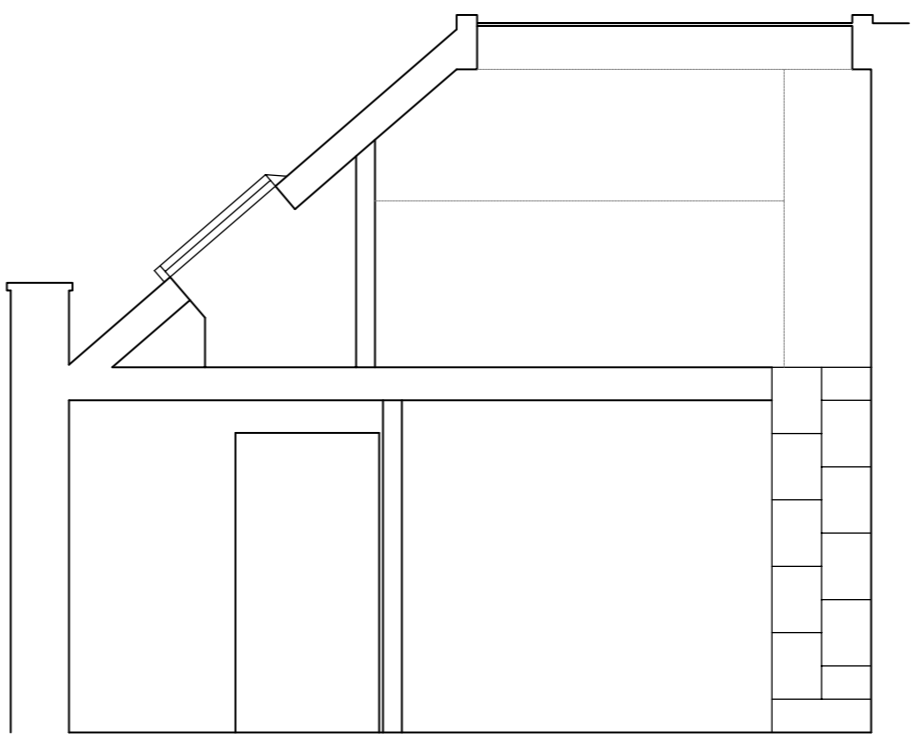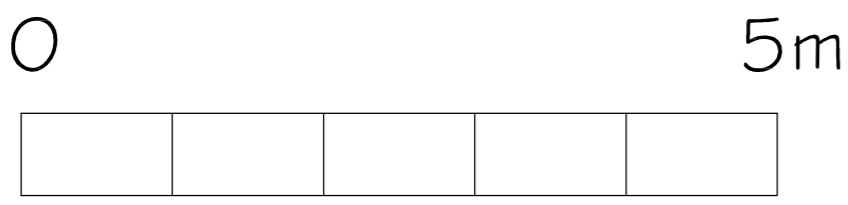


PART SECTION AS EXISTING

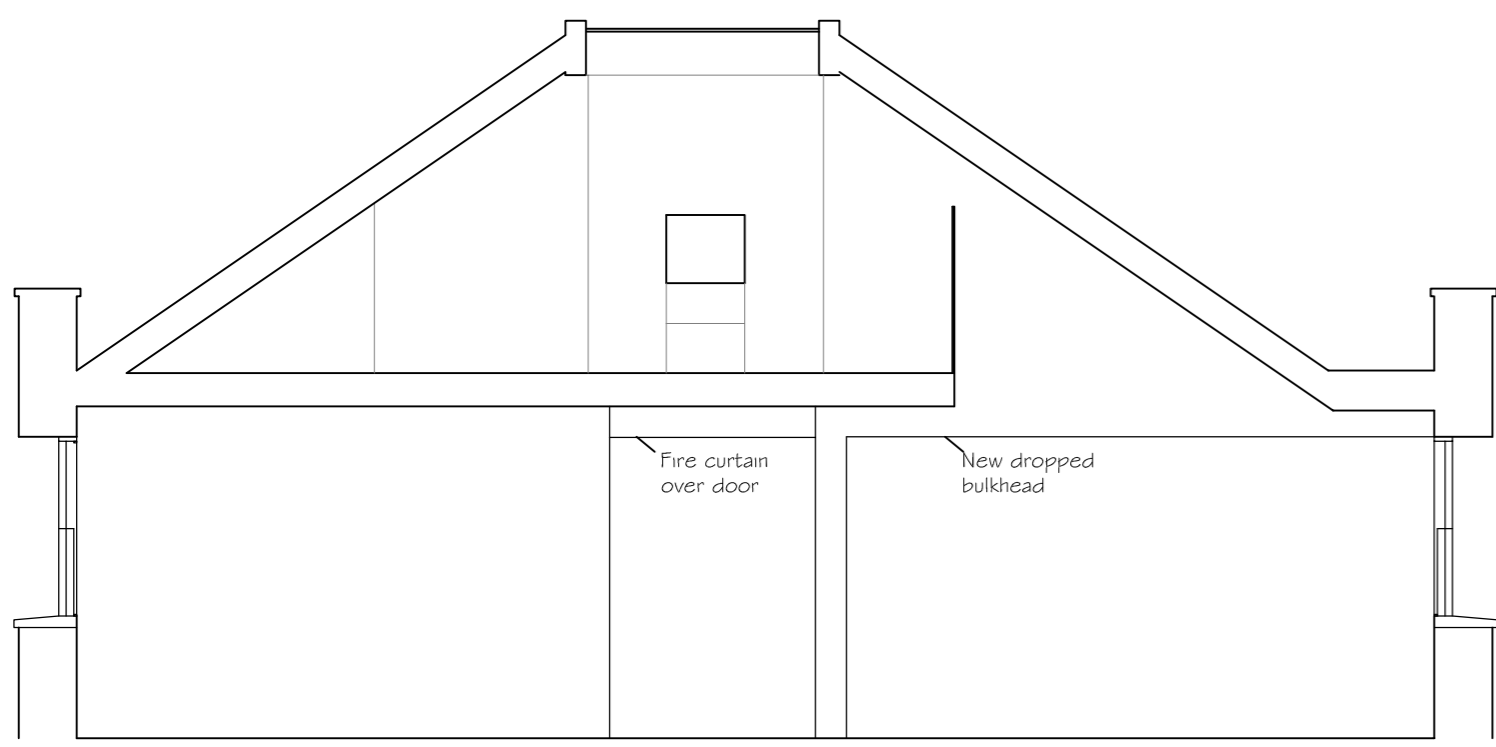


PART SECTION AS PROPOSED

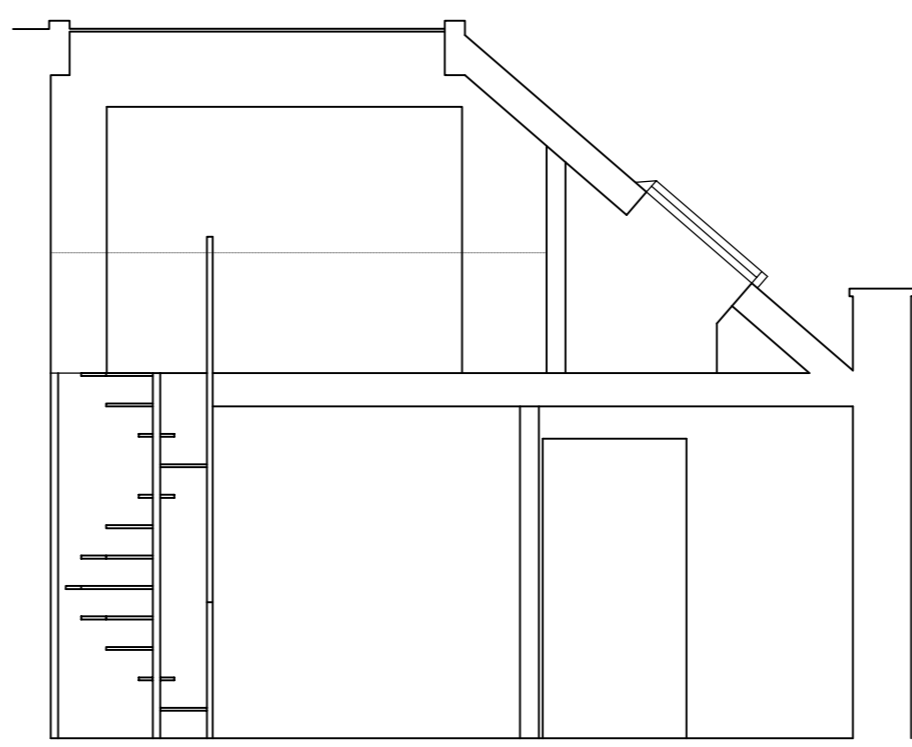

PART SECTION AS PROPOSED

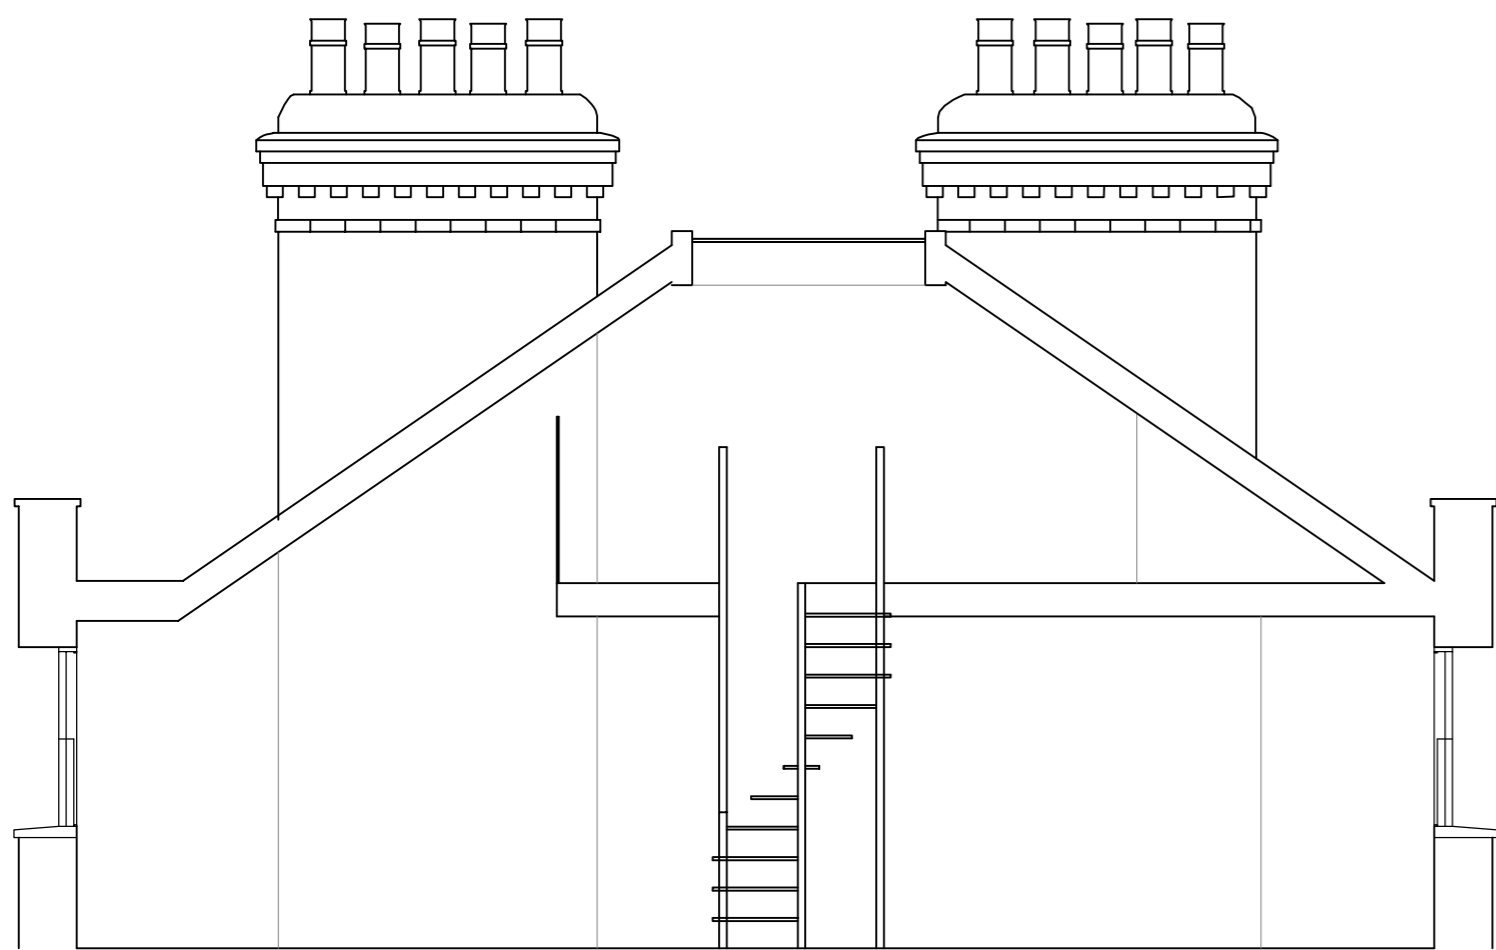

PART SECTION AS PROPOSED

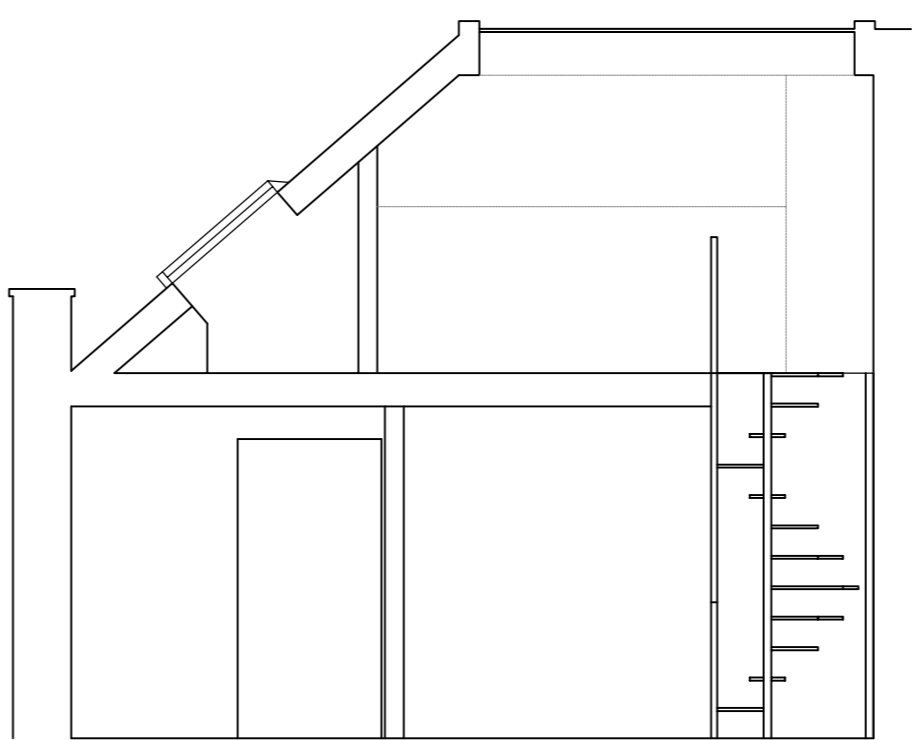

PART SECTION AS PROPOSED

**RMA**  
Rebecca Morgan Associates  
design@rmorganassociates.co.uk

project  
FLAT 5, 1 CHALCOT SQ, PRIMROSE HILL  
LONDON NW1

client  
MR KUSCHEL & MS DOLMAN

drawing  
INTERNAL ALTS - EXTG & PROP SECTIONS

date	scale	drawing no.	rev
APR 22	1:50 @A1	22008-202	