
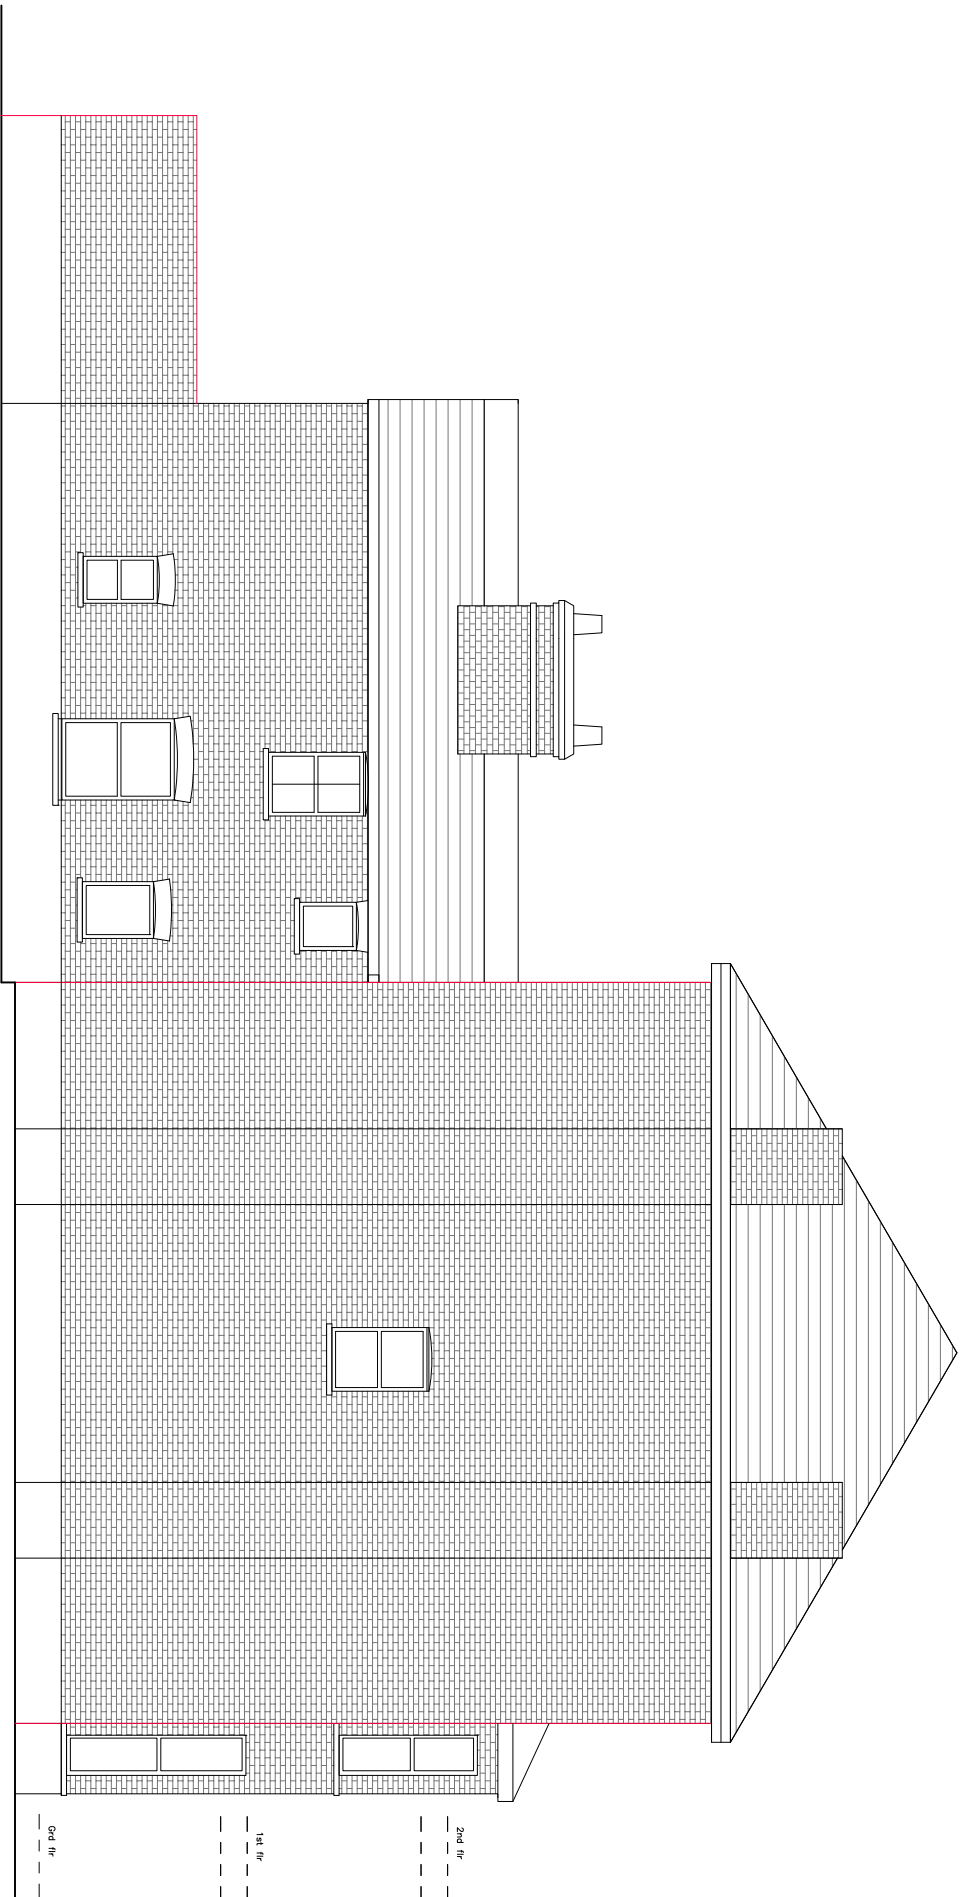
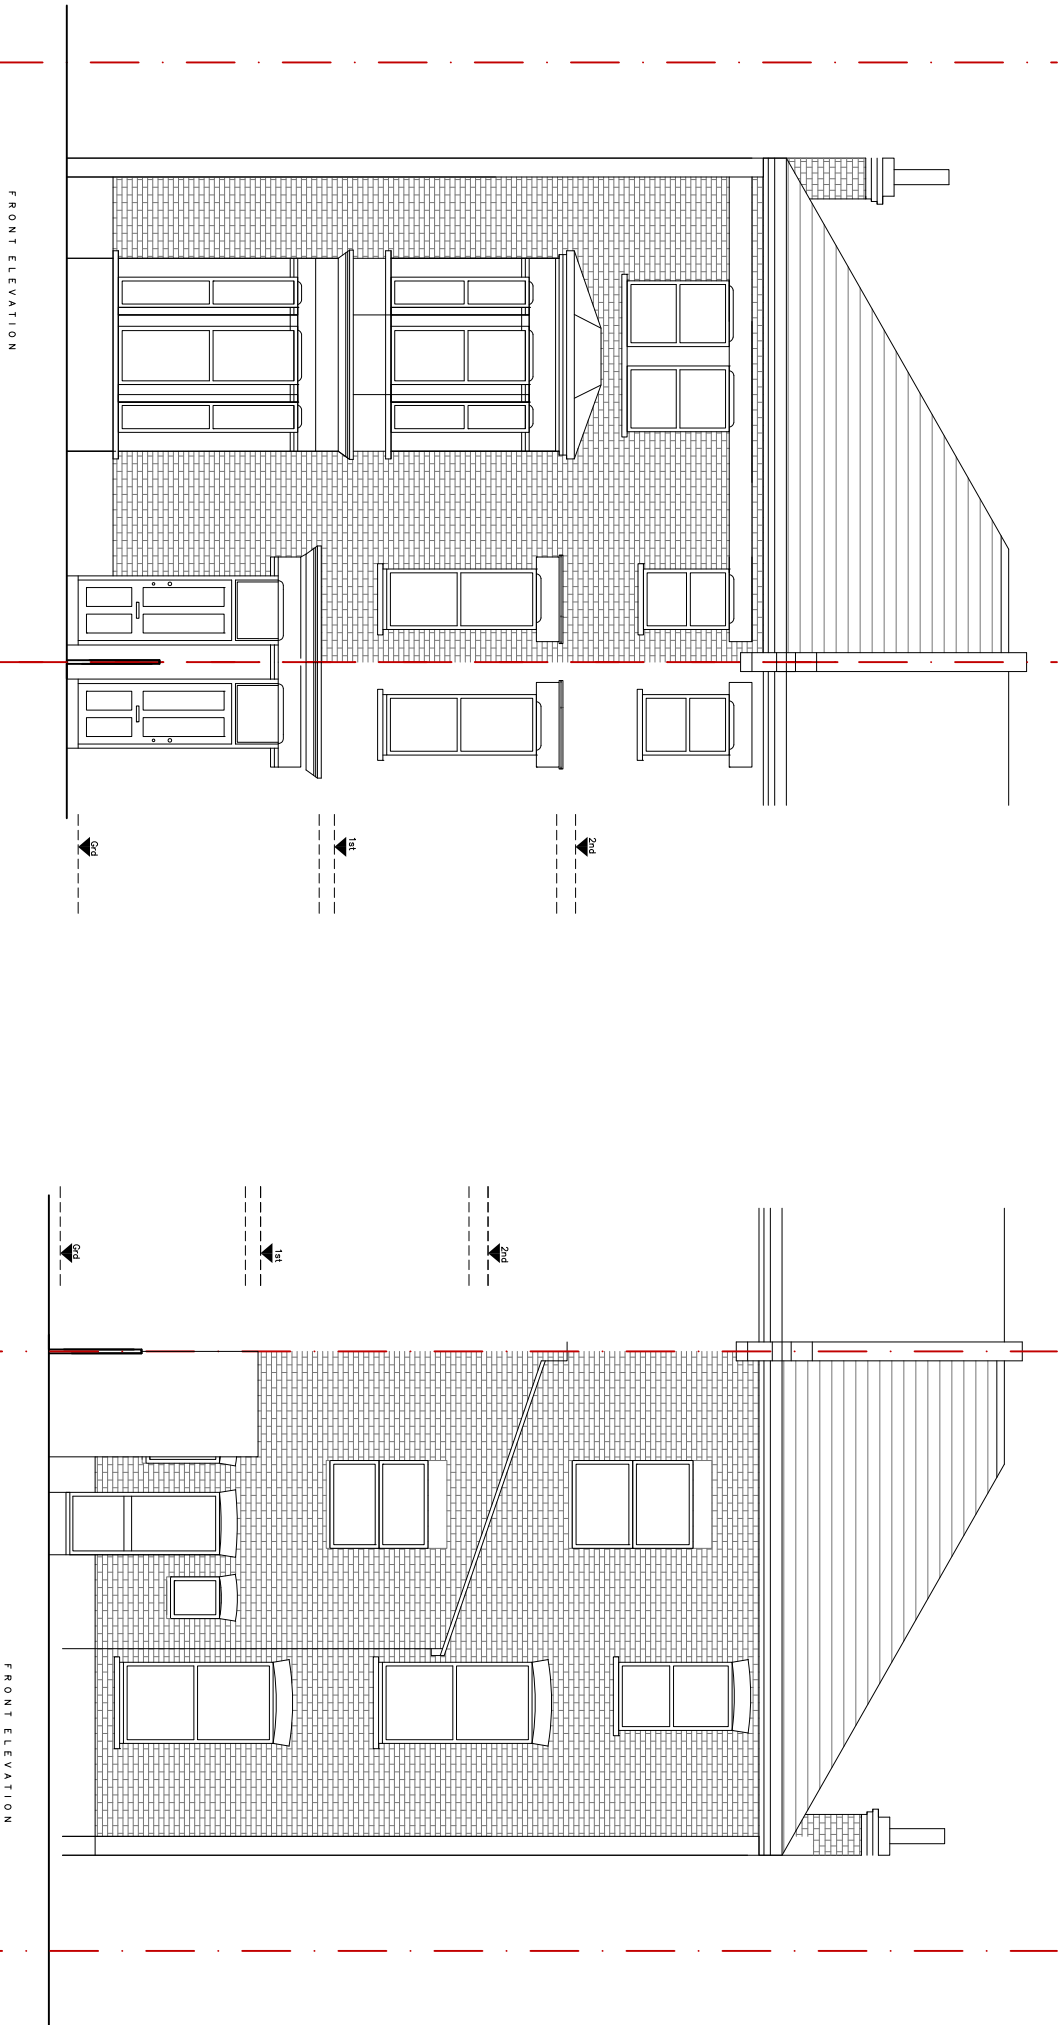


DISCLAIMER
 Drawing to be read in conjunction with all the relevant information.
 All written dimensions to be checked on site before work commences. Discrepancies, where identified, must be reported to the architect immediately.
 This drawing is the property of LIFE-UD DESIGN and must not be reproduced or disclosed to any unauthorised person either wholly or in part without written consent.

NOTES / KEYS

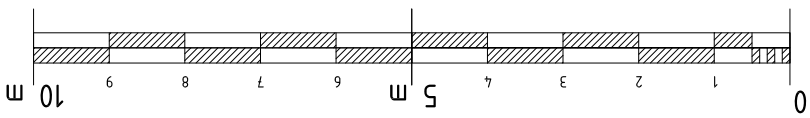

2nd flr
 1st flr
 0rd flr

LIFE DESIGN

W life-design.com
 E care@life-design.com
 T +44 (0) 20 7972 8898
 M +44 (0) 77 66 54 415

CLIENT		-	
PROJECT			
19 Fordwych Road NW2 3TN			
SCALE	DATE		
1:100@A3	2022/05		
DRAWN BY	CHECKED BY		
DRAWING TITLE			
EXISTING ELEVATIONS			
DRAWING NO.	PROJECT NO.	REV.	
EX03	22029	-	