

PL

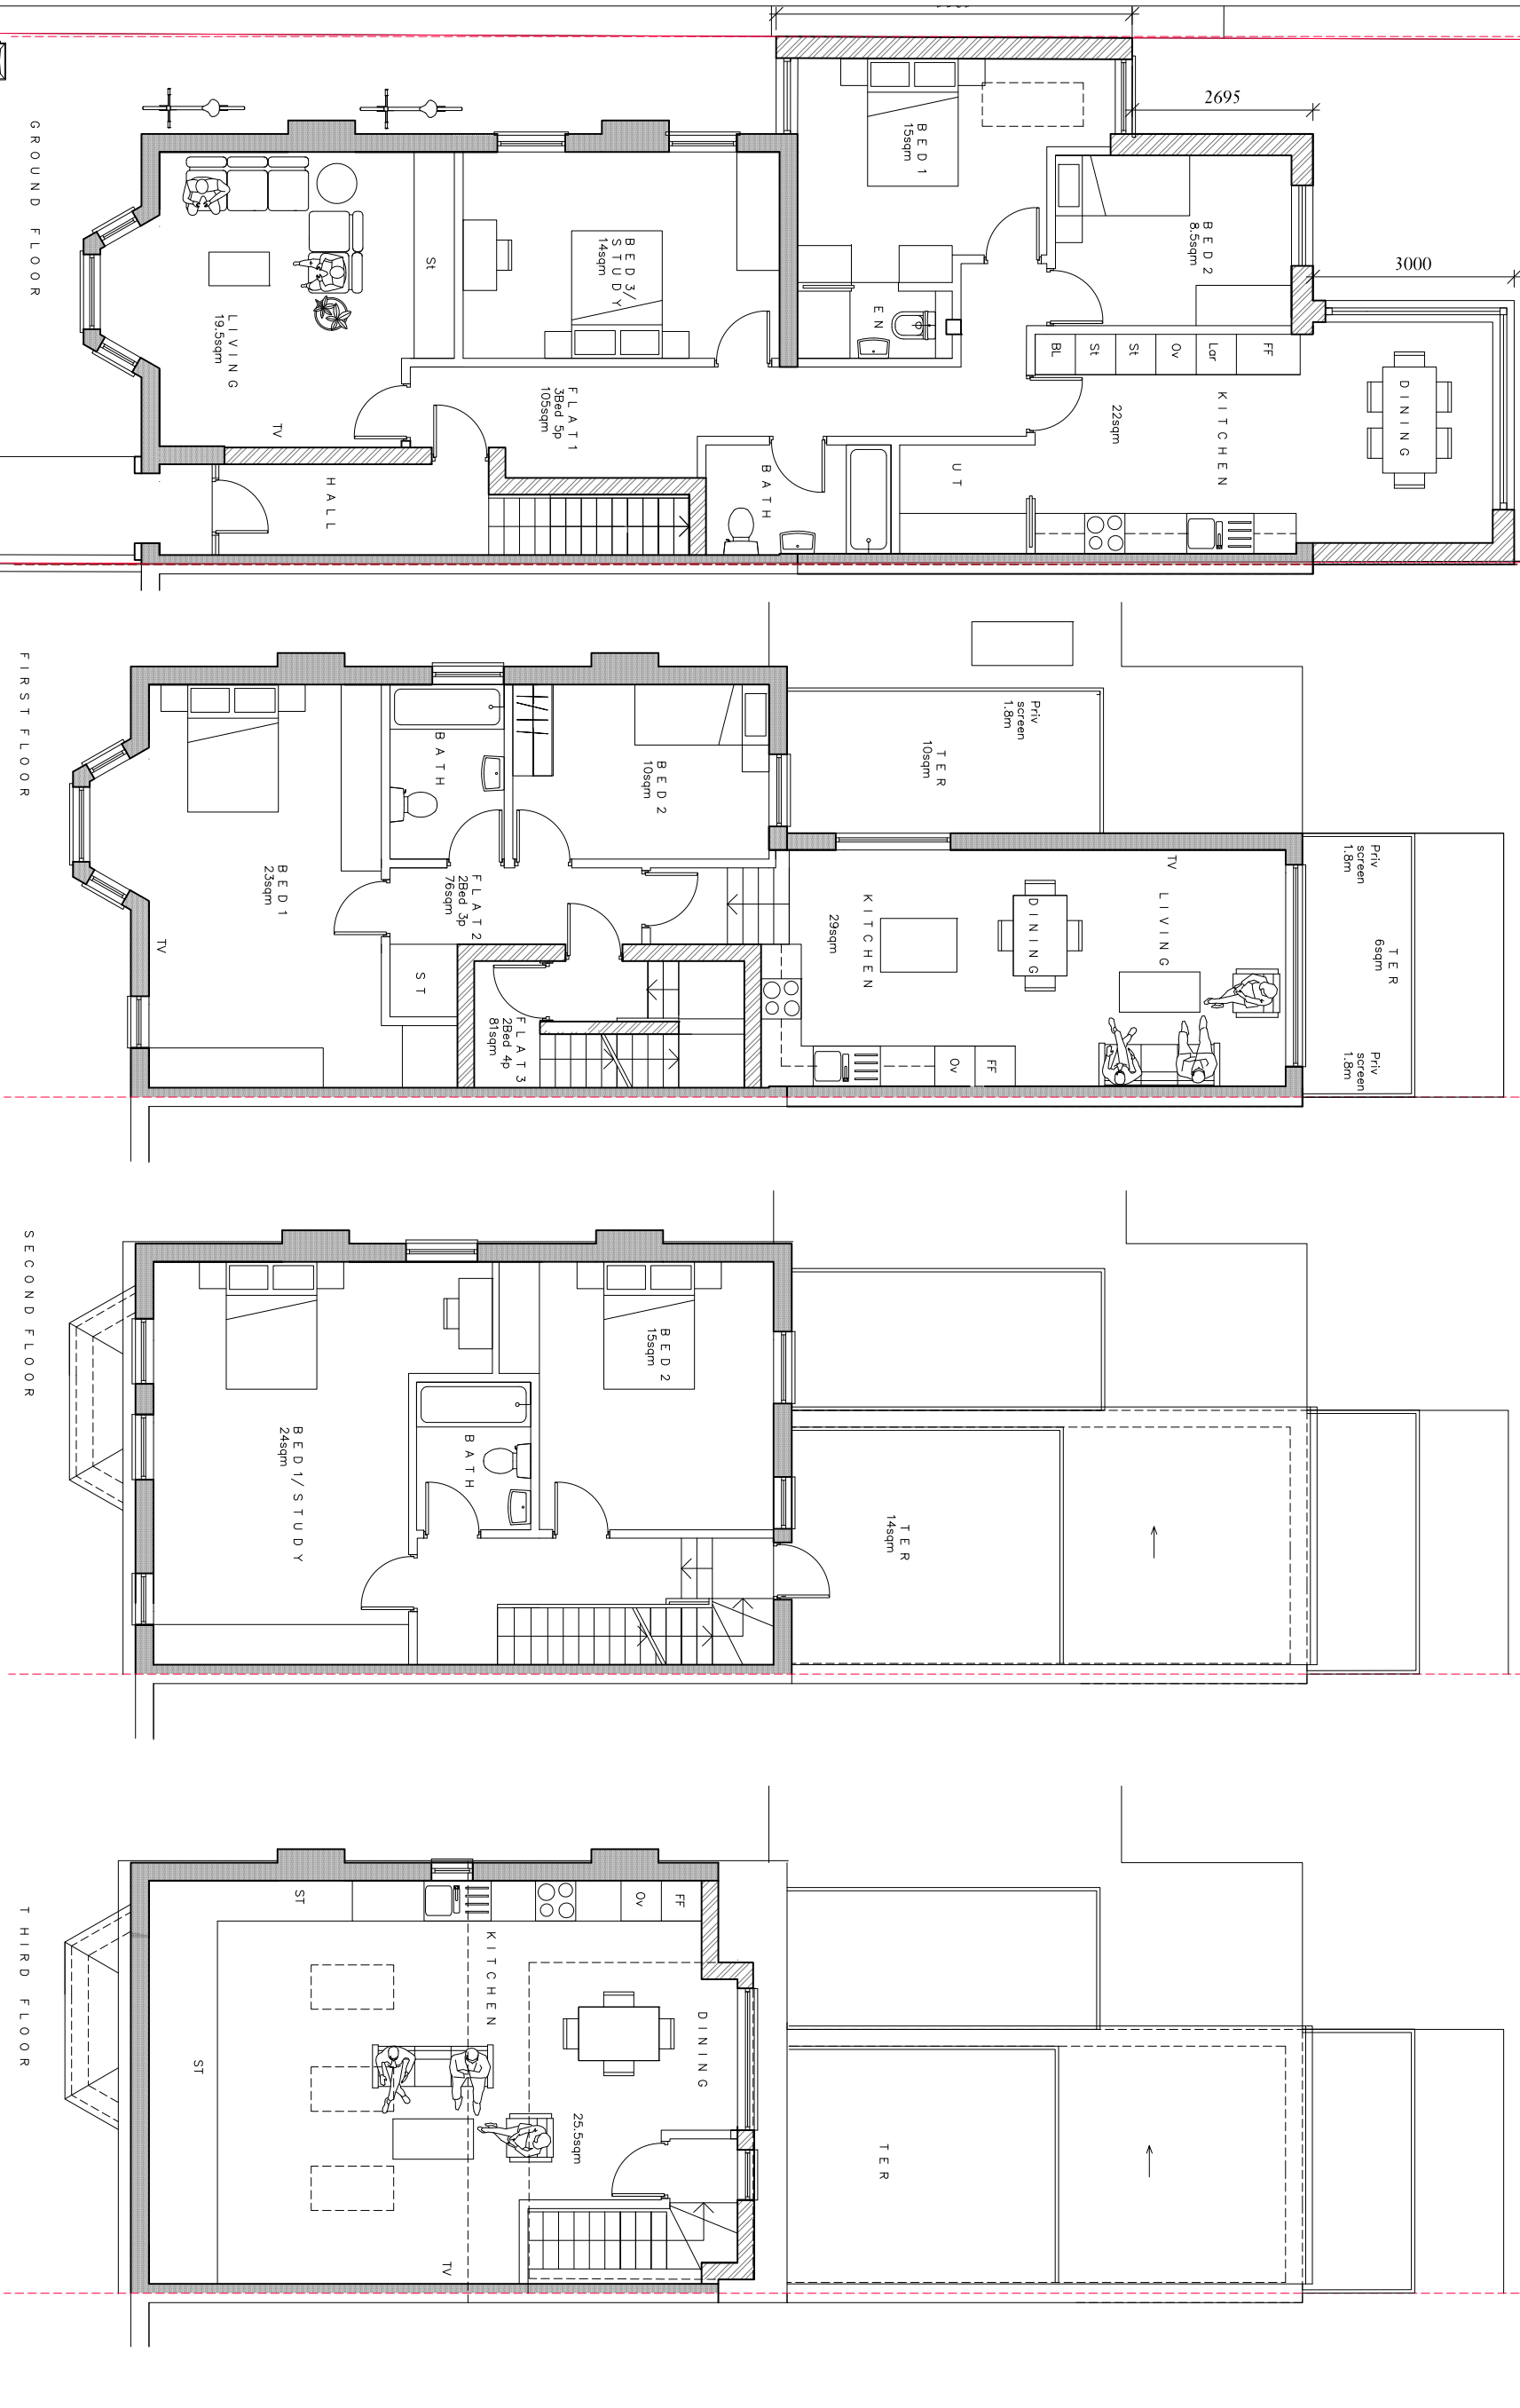
Drawing to be read in conjunction with all the relevant information.

All written dimensions to be checked on site before work commences. Discrepancies, where identified, must be reported to the architect immediately.

This drawing is the property of LIFE-U DESIGN and must not be reproduced or disclosed to any unauthorised person either wholly or in part without written consent.

KEY:

	New build
	Retain existing

The logo for Life Design features the word "LIFE" in a clean, sans-serif font, positioned above the word "DESIGN" which is in a larger, bold, sans-serif font. A large, stylized, flowing line graphic, resembling a cursive "L" or a ribbon, loops around the text, starting from the top left, passing behind "LIFE", and ending at the bottom right.

W life-design.com
E carla@life-design.com
T +44 (0) 207 097 5808
M +44 (0) 77 66 745 415

W	life-udesign.com
E	carle@life-udesign.com
T	+44 (0) 207 097 3898
M	+44 (0) 77 66 745 415

19 Fordwych Road
NW2 3TN

SCALE	DATE
1:500 & 1:1250@A3	2022/04

DRAWN BY _____ CHECKED BY _____

DRAWING TITLE

PROPOSED PLANS

DRAWING NO.

PLC

PROJECT NO.

1