


**13 Monmouth Street  
London  
WC2H 9DA**

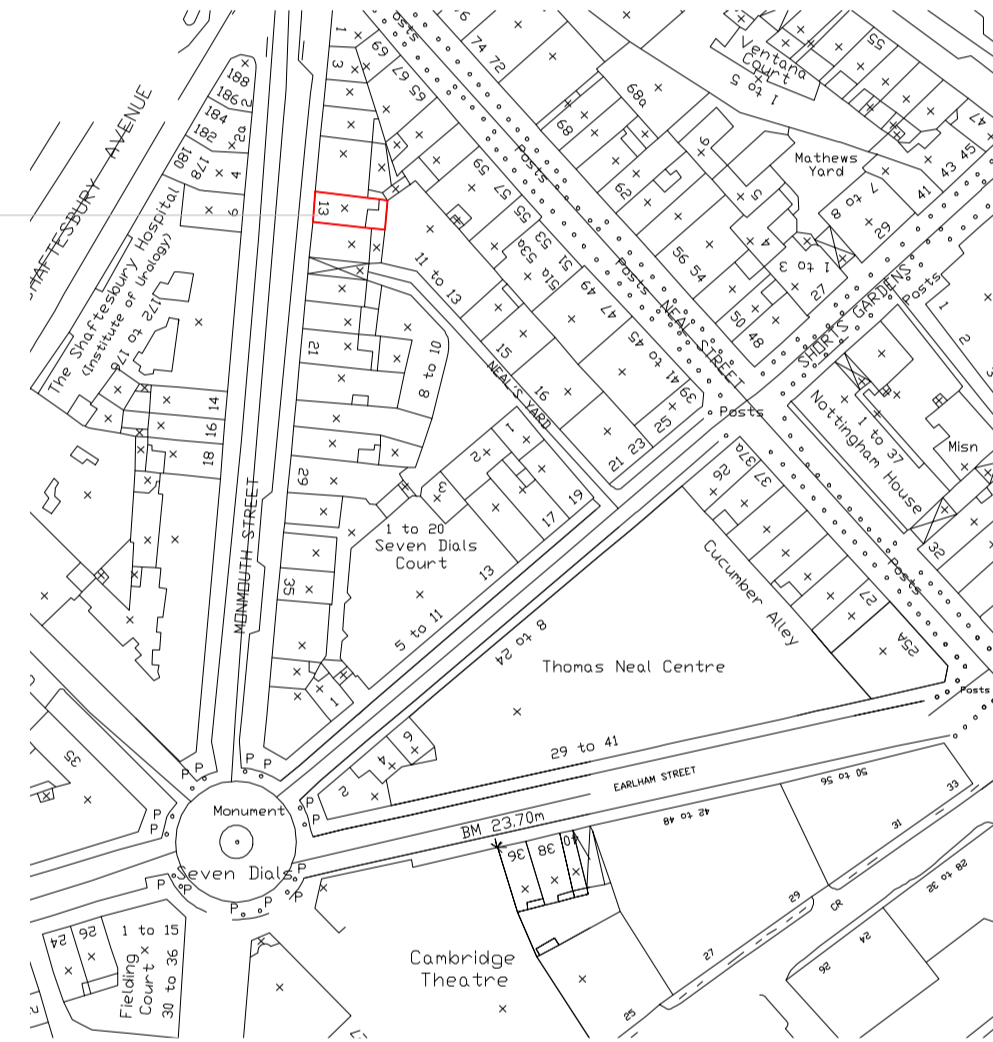

1

**Disclaimer:**

Drawing must not be reissued, loaned or copied without the written consent of BeforeBricks. All errors, omissions, discrepancies should be reported to BeforeBricks immediately. All dimensions to be checked before site fabrication by the contractor, his sub-contractor or supplier. Any deviation from the drawing to be reported to BeforeBricks immediately. This drawing is not intended for purposes of construction. Do not scale off drawings.

**Notes:**

1 Site Location Plan

**BeforeBricks**

0800 072 3695

team@beforebricks.com

<https://www.beforebricks.com/>

3rd Floor, 86-90 Paul St.  
London EC2A 4NE

**Client:** Dean Tenafer


**Site:** 13 Monmouth St, London,  
WC2H 9DA

**Project description:**  
Shop front alterations.

**Title:** Site Location Plan

**Drawing Status:** PLANNING

Date: 24/08/2022 Drawn by: TR  
Scale: 1:1250 at A1 Checked by: IC

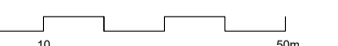

**Northpoint for drawings No/s:** 1



**Drawing No/s:** 1