




Proposed Part Section and Elevation 1:50

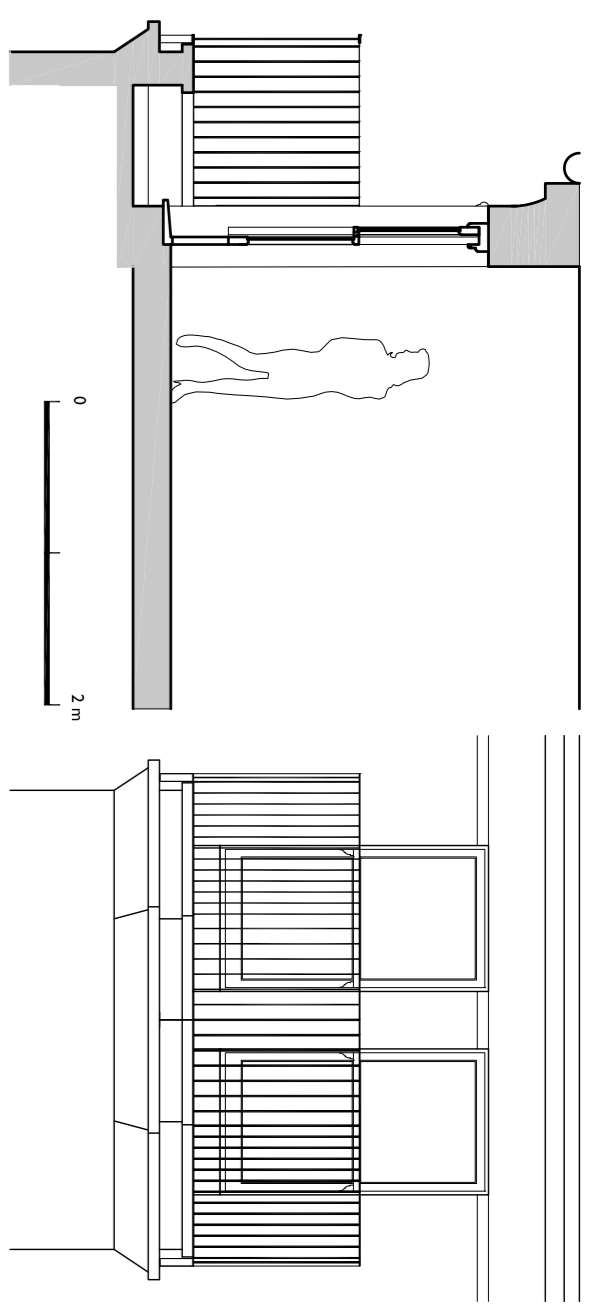


Existing Part Section and Elevation 1:50

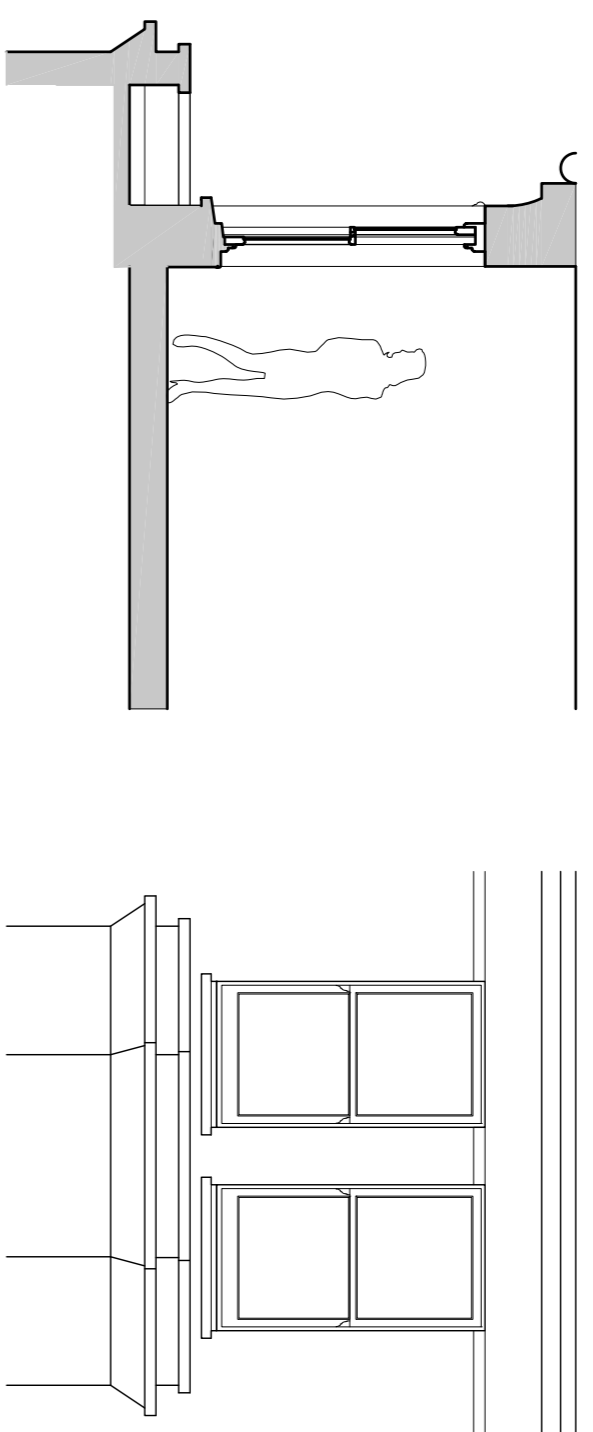


Existing Plans 1:50

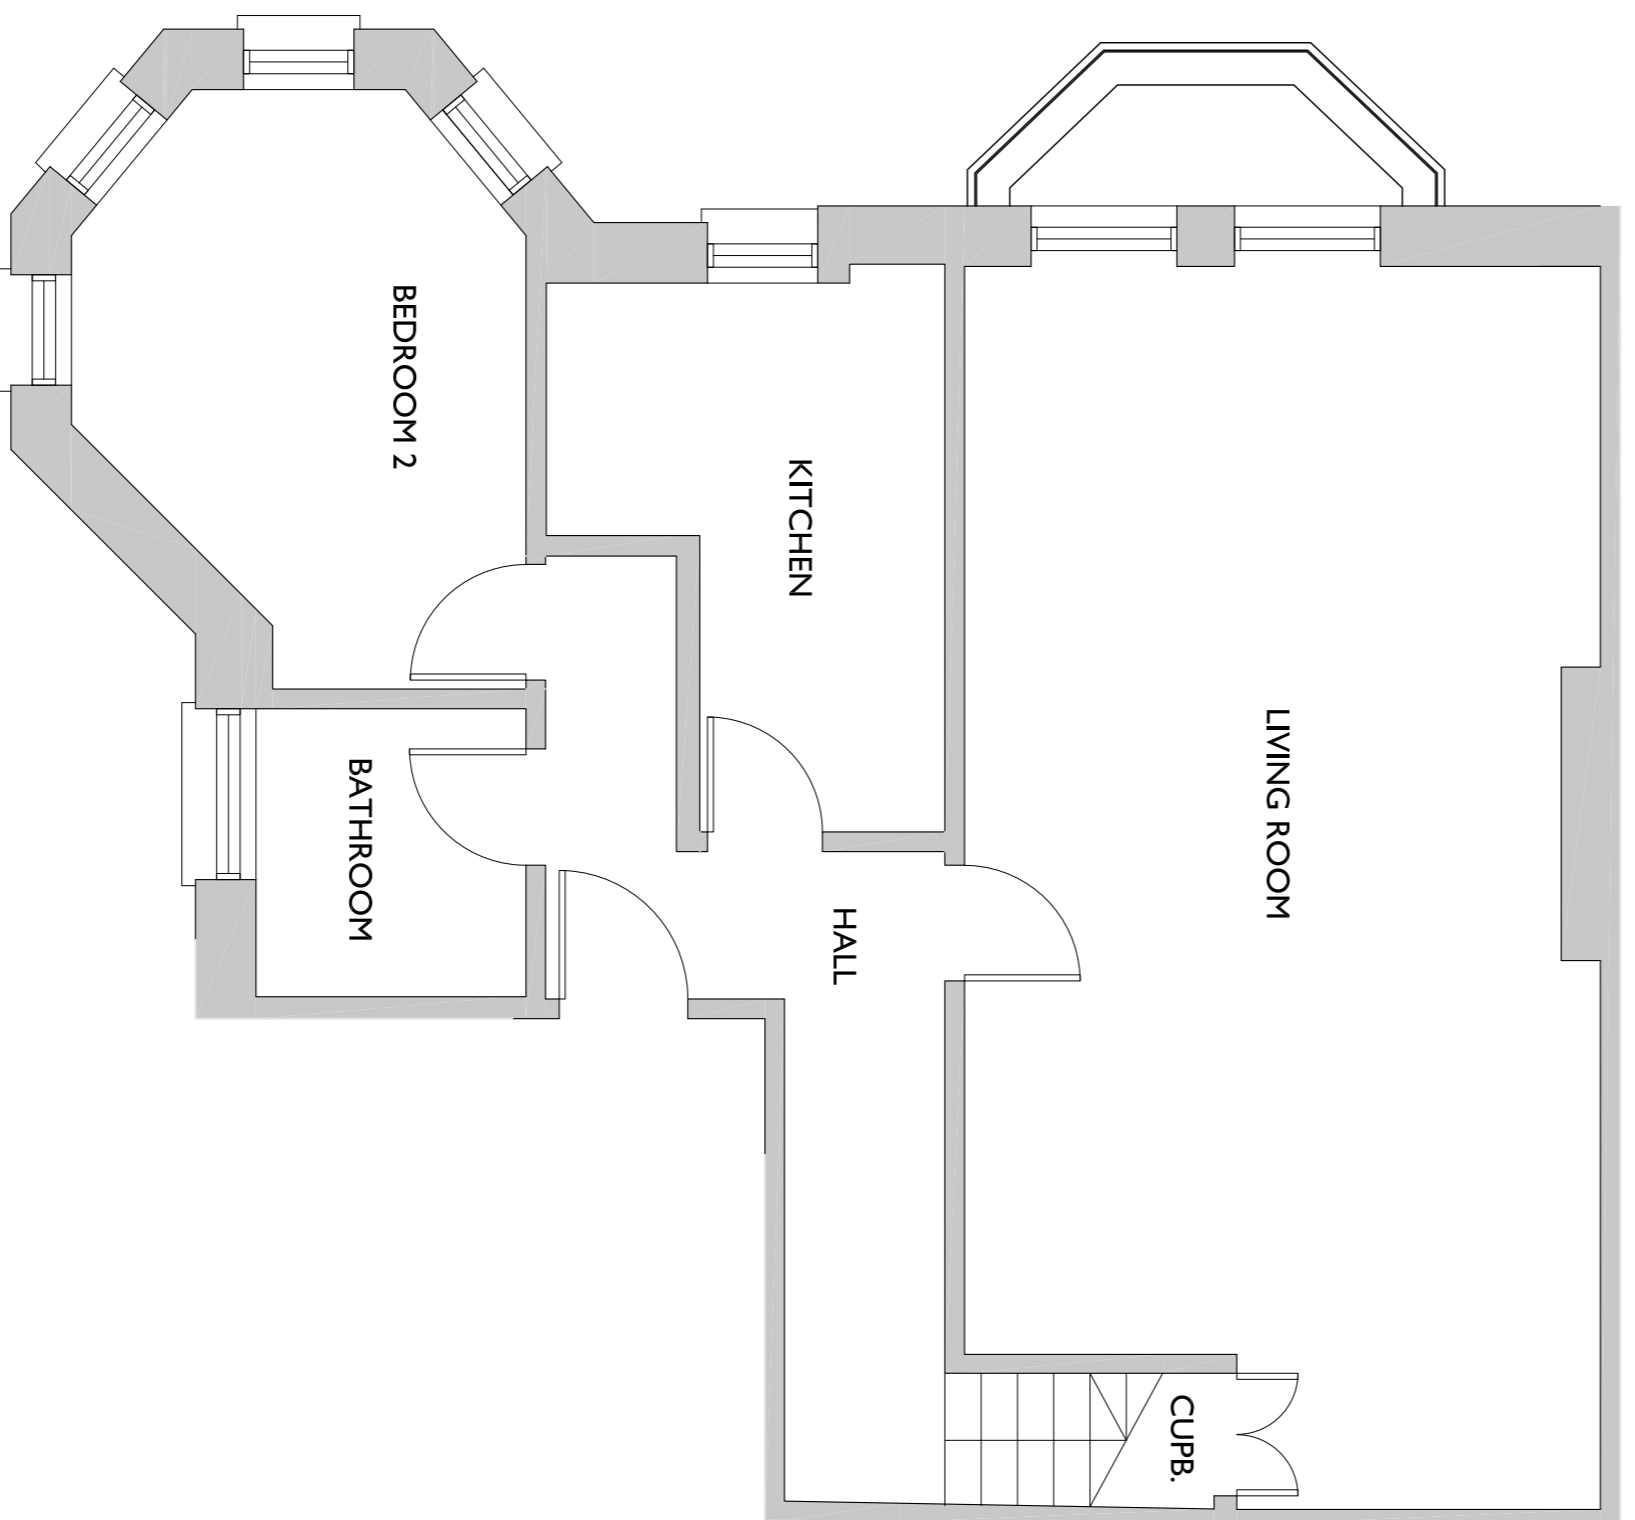


Proposed Part Section and Elevation 1:20

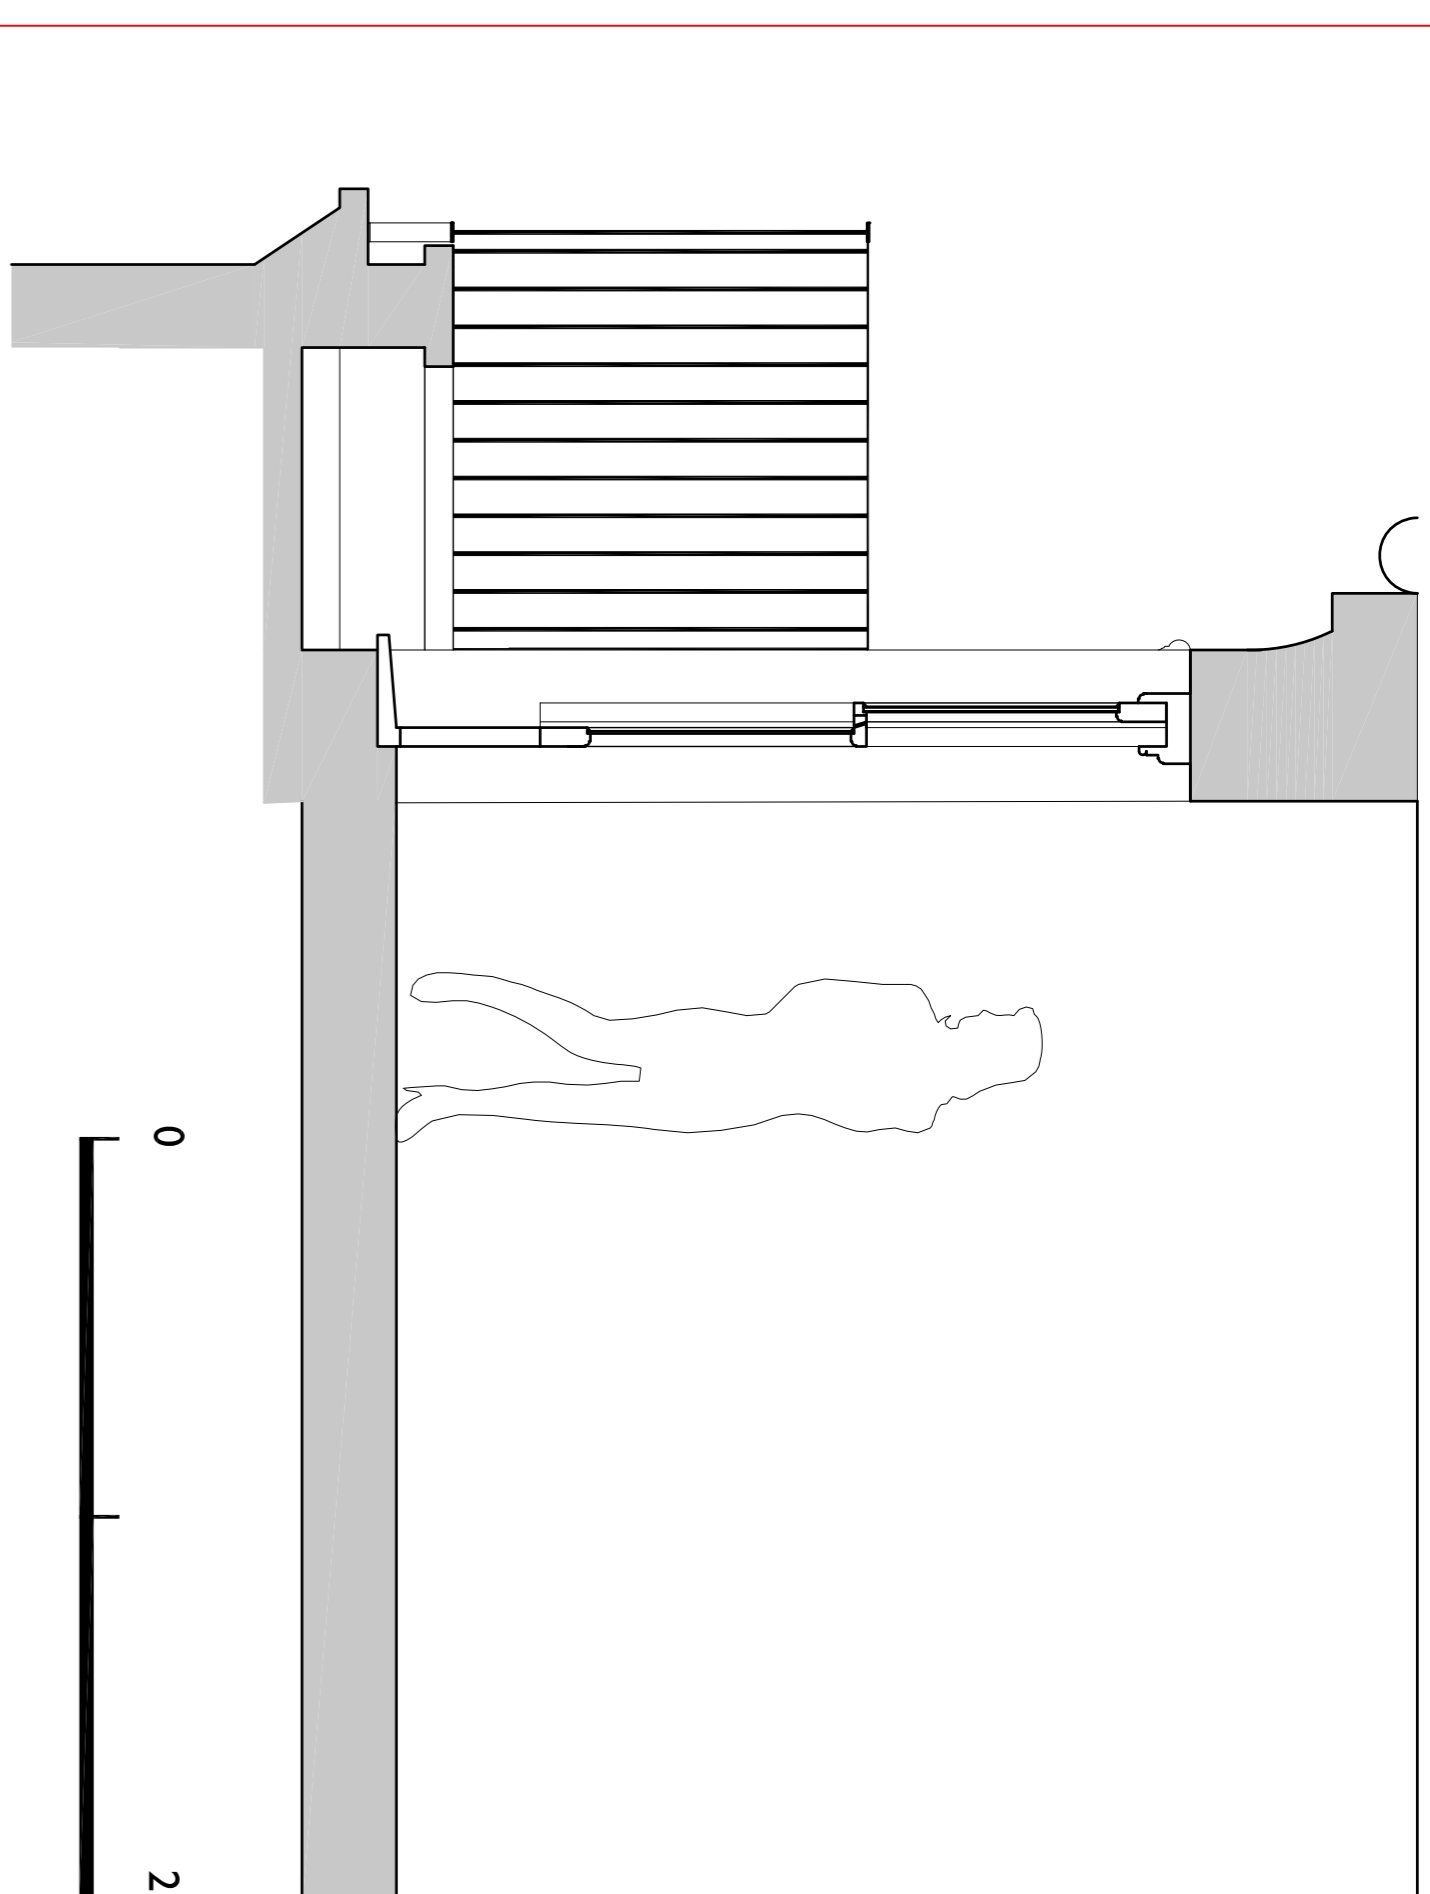

Proposed Plans 1:50

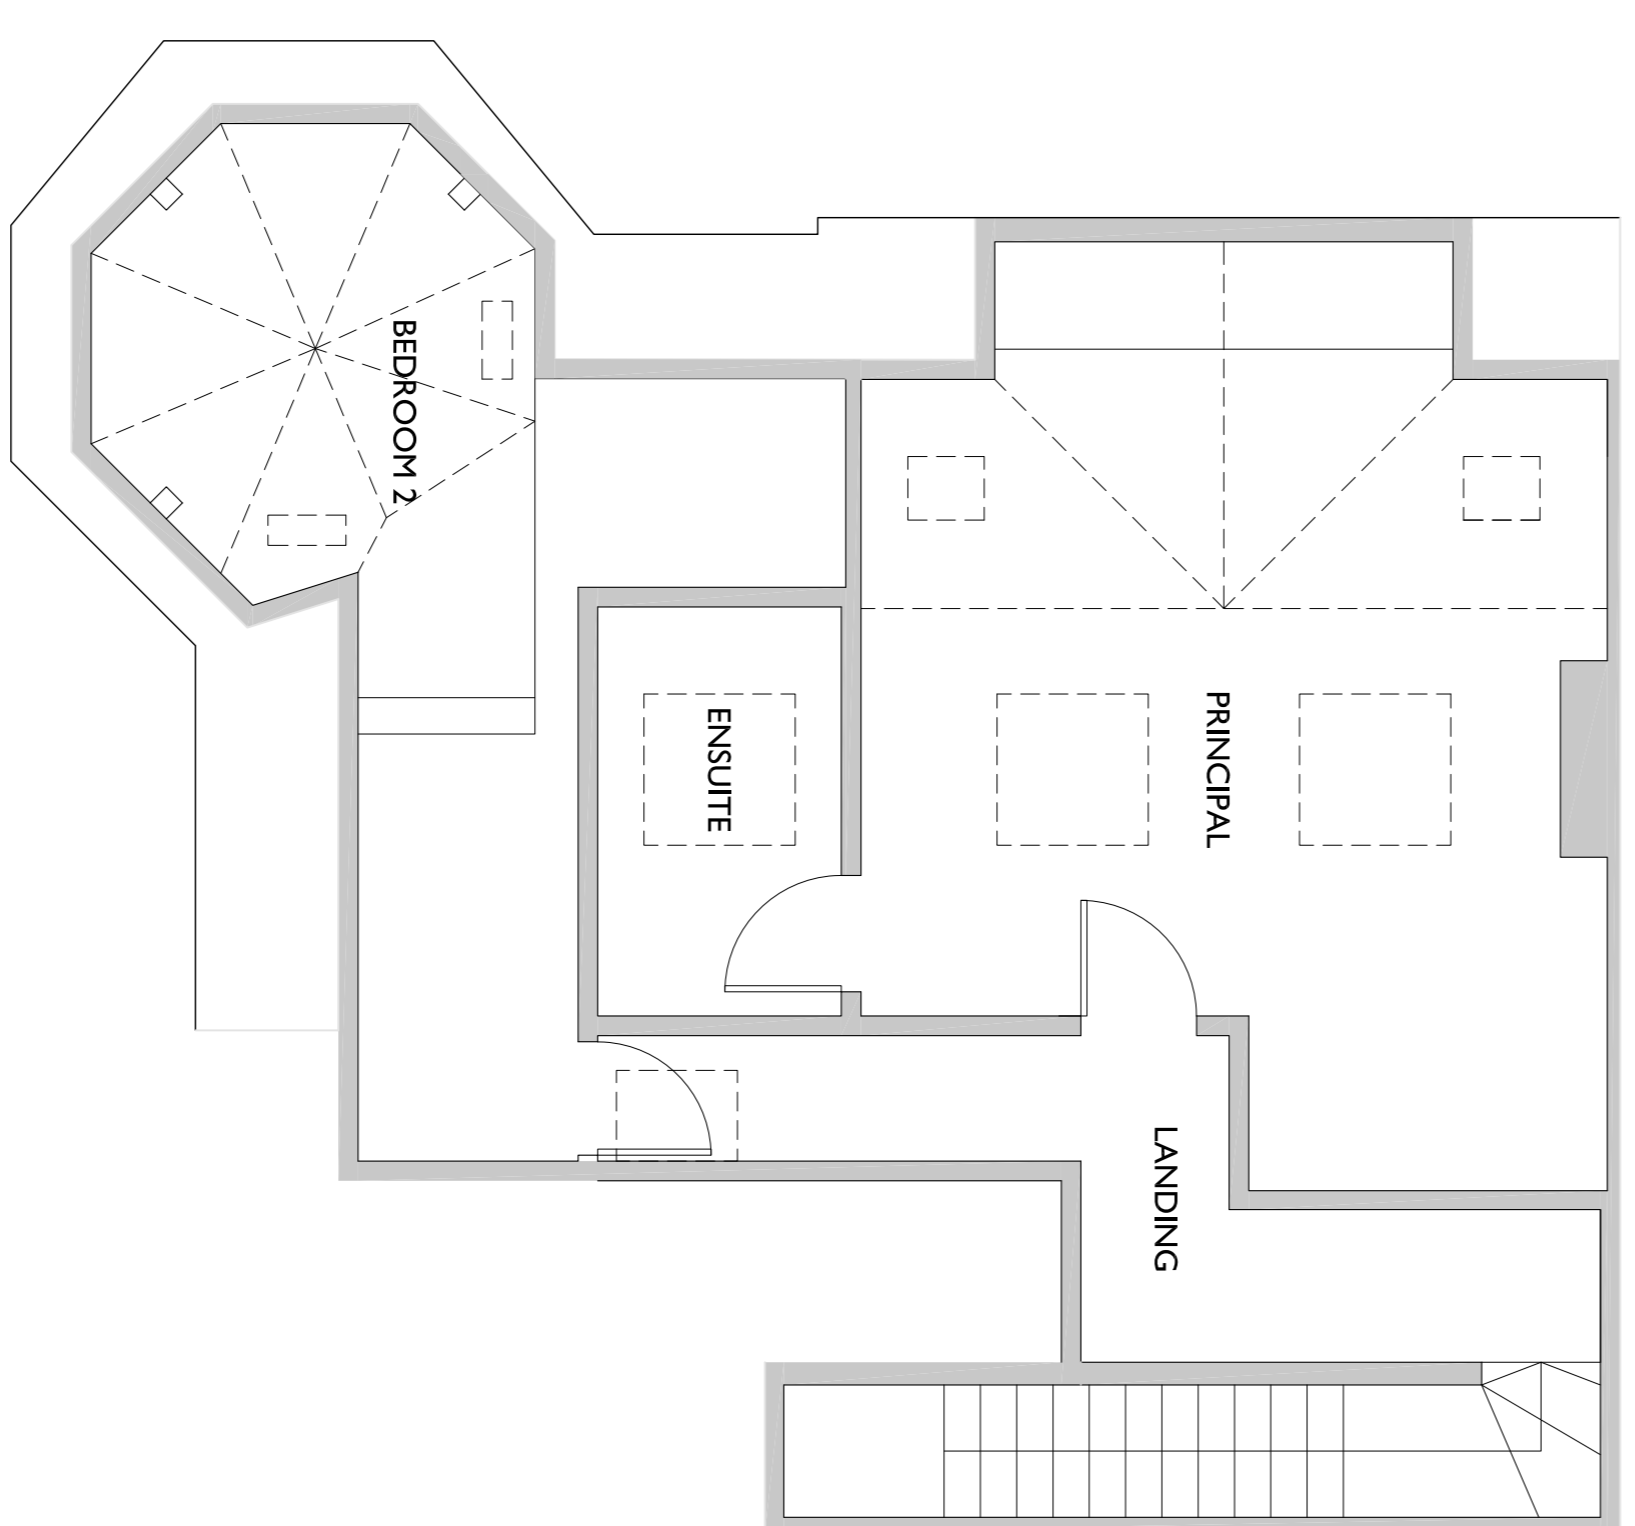

FLAT 5 3RD FLOOR - TOP FLOOR

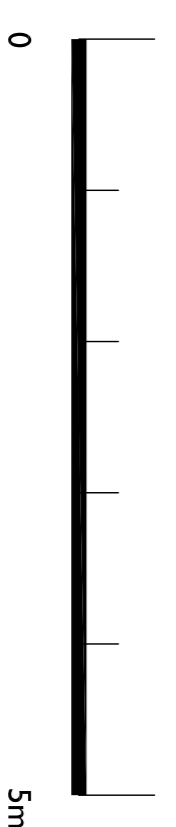

Existing Photos





EXISTING NEIGHBOUR'S BALCONY - PHOTO TAKEN FROM AREA OF PROPOSED BALCONY




AREA OF PROPOSED BALCONY
EXISTING NEIGHBOUR'S BALCONY
BEHIND TREE

LOCATION OF PART ELEVATION
INDICATED ABOVE


FLAT 5 2ND FLOOR - ENTRANCE FLOOR - NO CHANGE TO 3RD FLOOR - TOP FLOOR

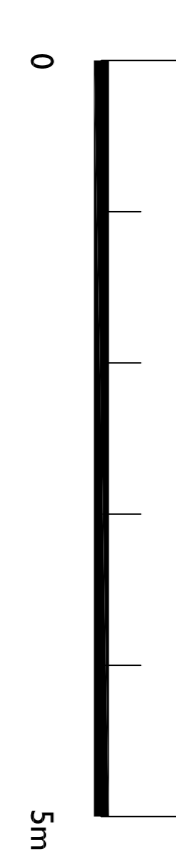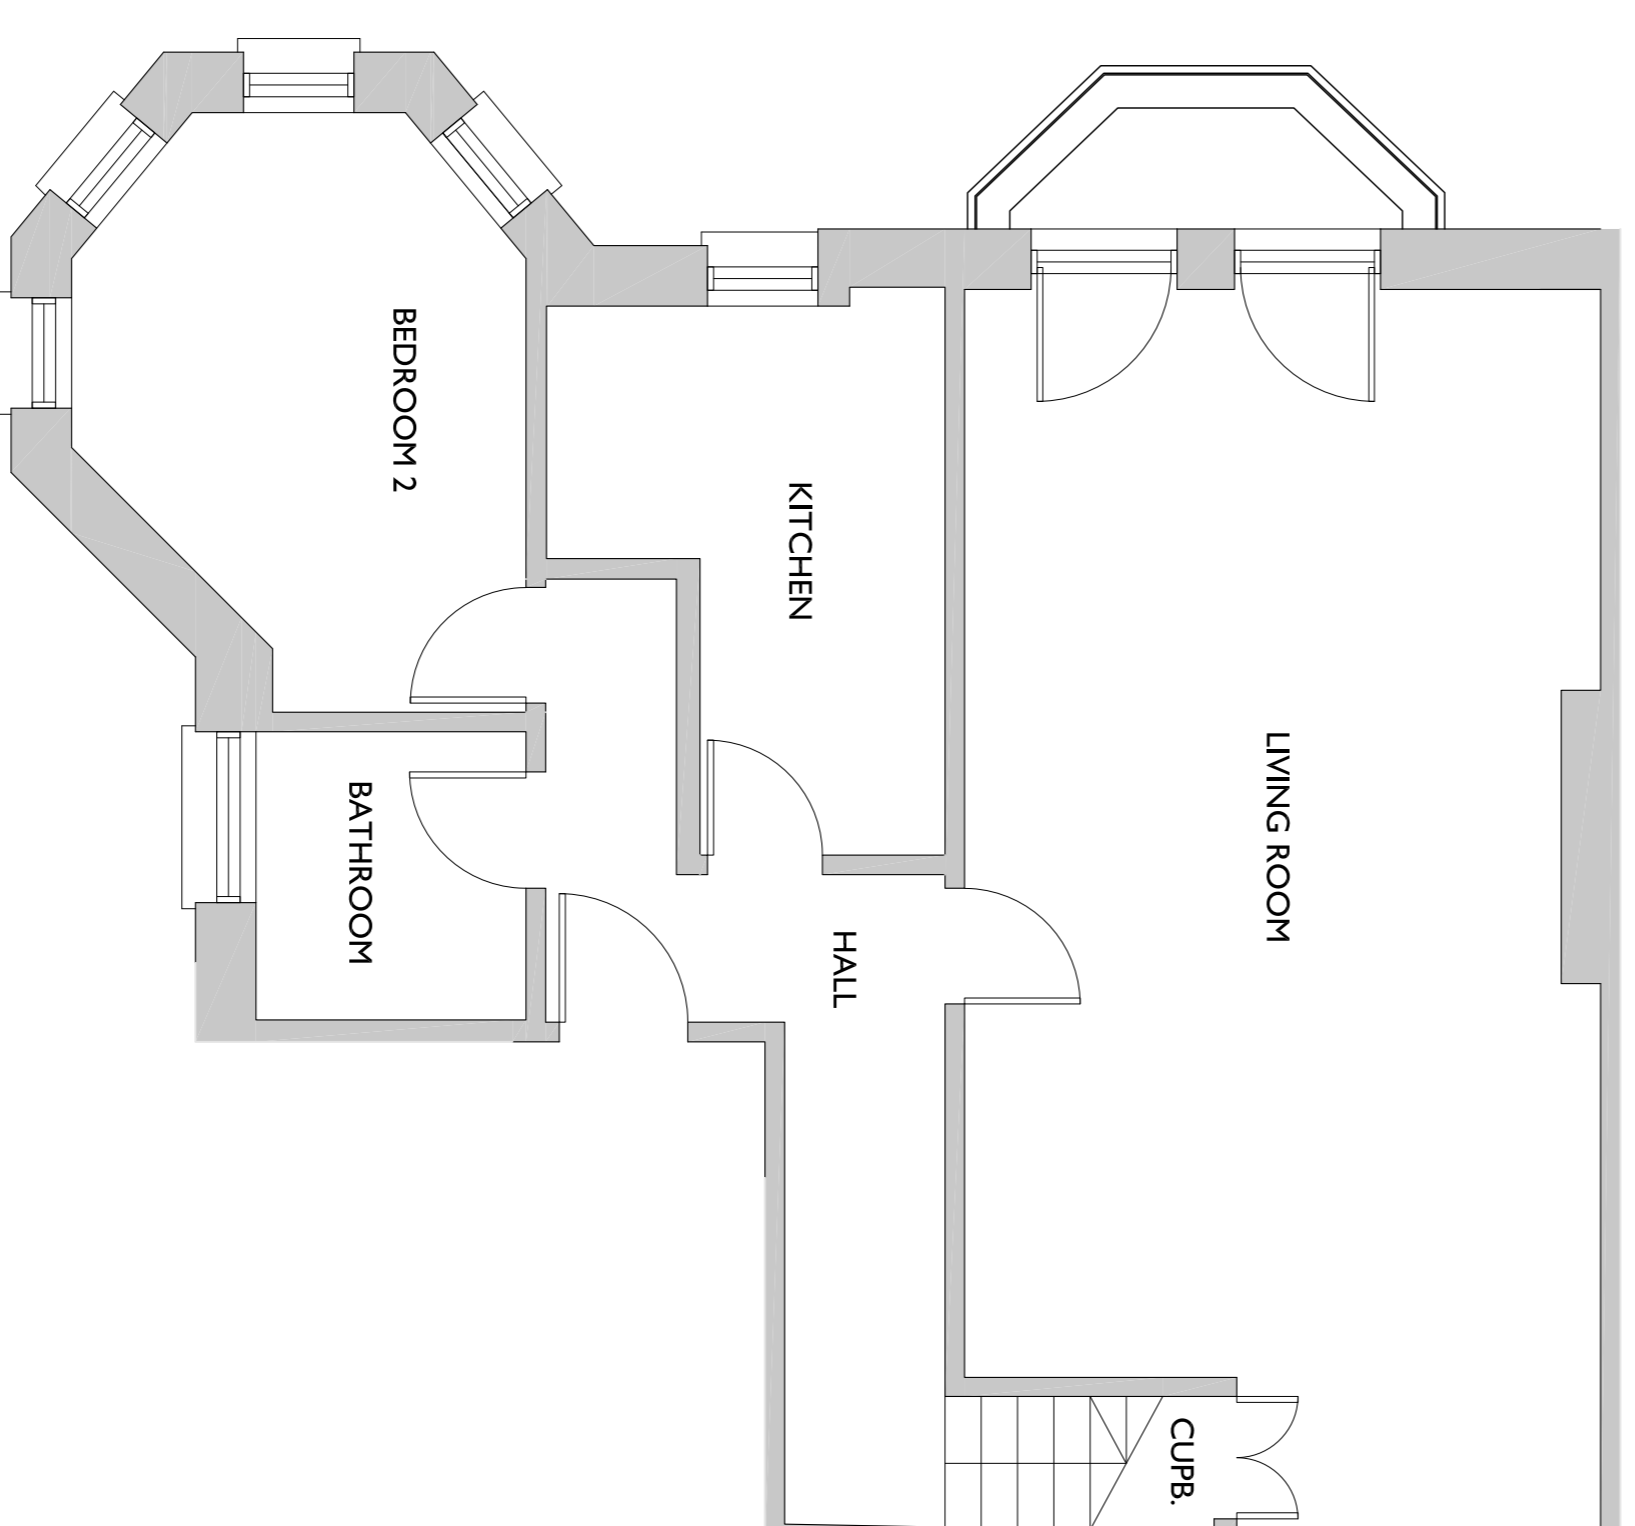

FLAT 5 2ND FLOOR - ENTRANCE FLOOR

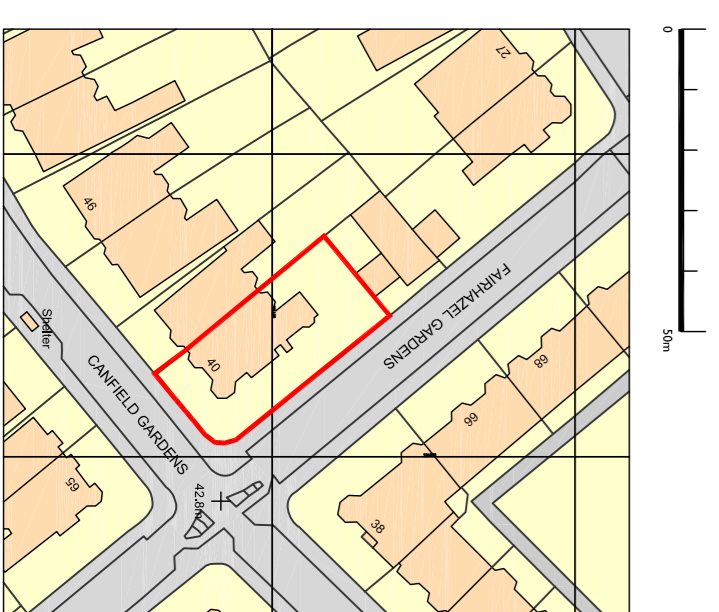

SITE LOCATION PLAN 1:1250

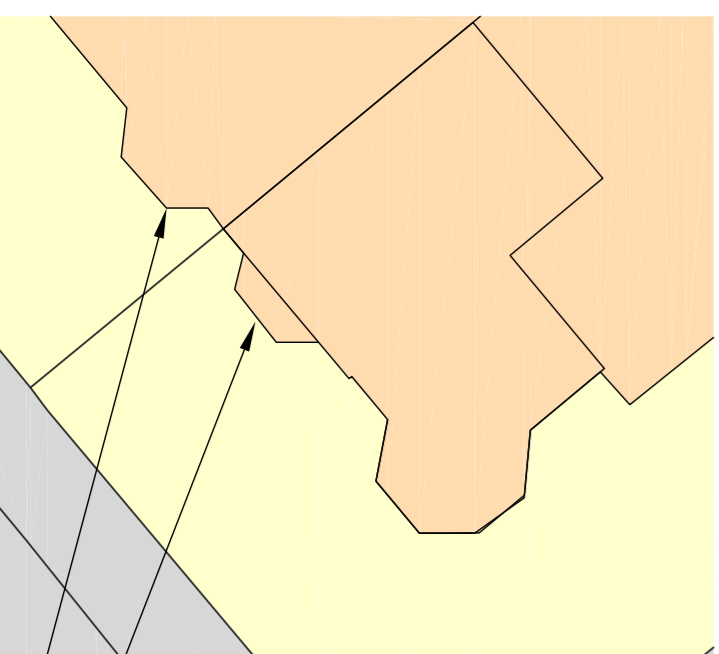

SITE BLOCK PLAN 1:200

BALCONY LOCATION
EXISTING BALCONY

REV DATE DESCRIPTION

AD Architects

30 ROBIN HOUSE, NEWCOURT ST, LONDON, NW8 7AD
TEL: 020 77229558 www.adarchitects.co.uk
11 CHARING CROSS, NORWICH, NR2 4AX
TEL: 01 603 666576 info@adarchitects.co.uk

CLIENT ANA AND SOLOMAN DUKODOLA

DWG STAGE PLANNING

DWG TITLE EXISTING & PROPOSED DRAWINGS

SCALE 1:50 @ A1 DATE AUG 22

DRAWING NO. NS-4703-100

REV B

© ANGLIA DESIGN LLP DO NOT SCALE