


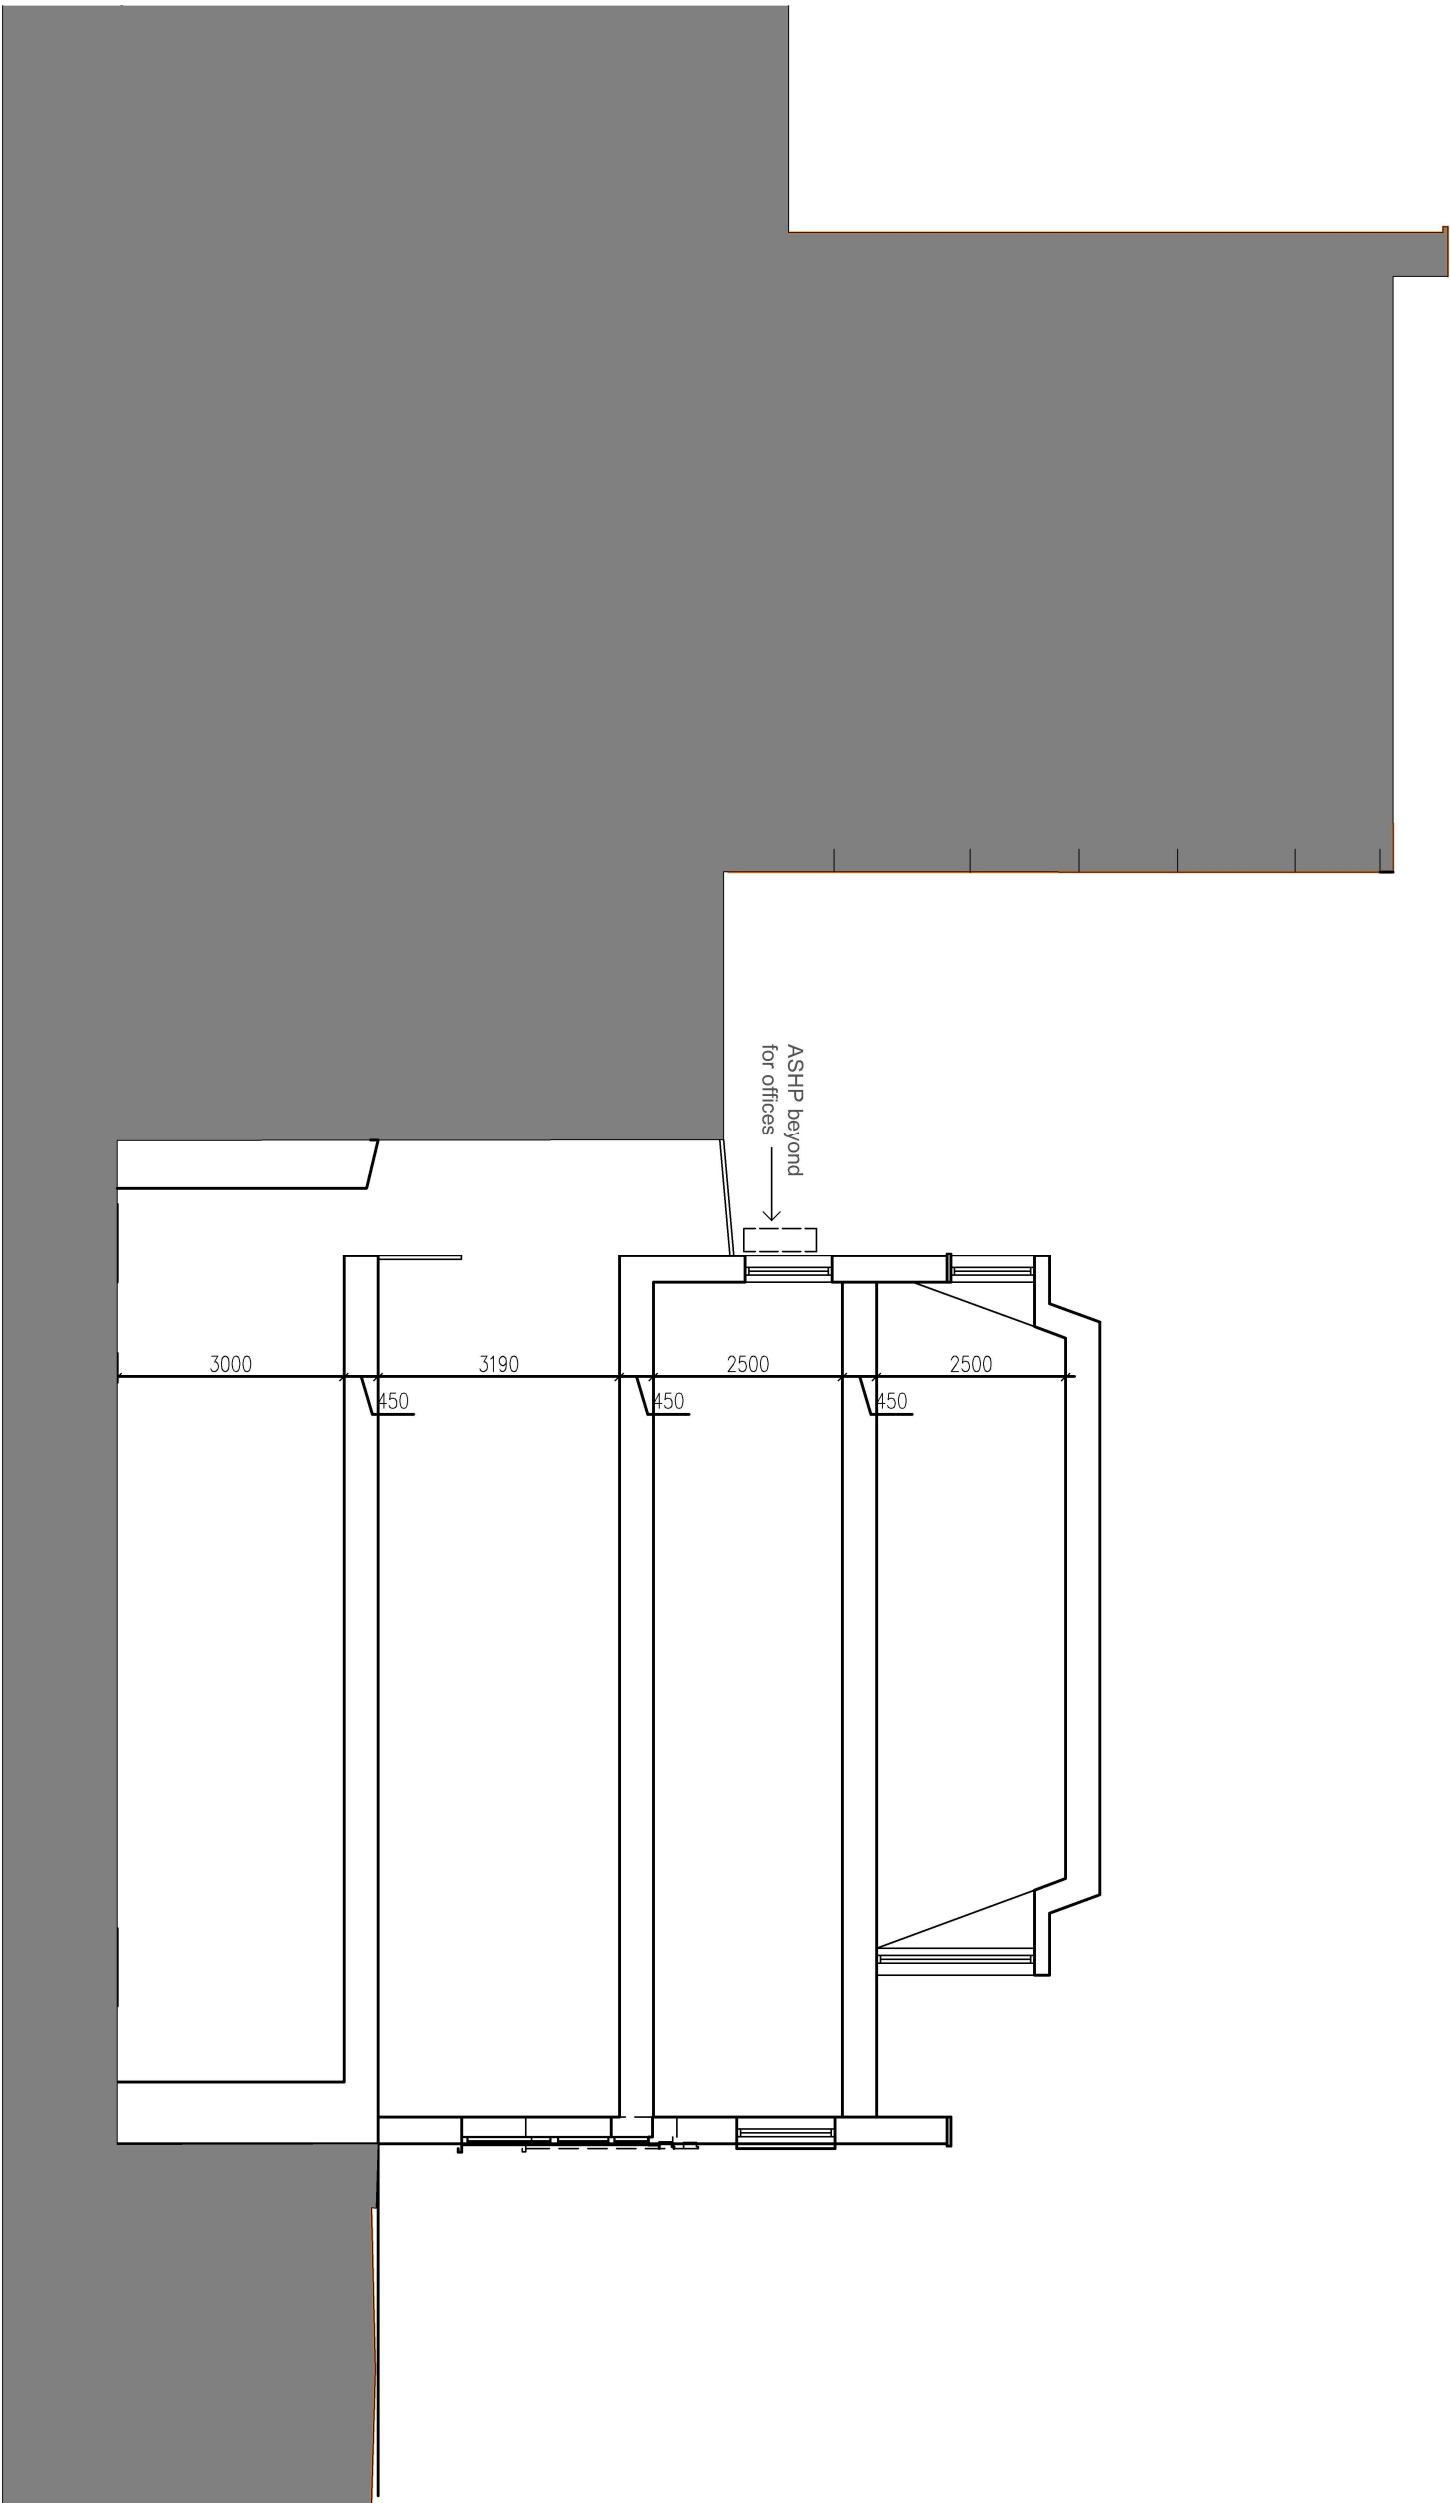

FOR PLANNING

| A | 25/01/22 | ASHP added | st |

BB PARTNERSHIP LTD

C H A R T E R E D A R C H I T E C T S

Studios 33-34, 10 Hornsey St, London, N7 8EL
Tel 020 7336 6555 - e-mail - architect@bbpartnership.co.uk

client
KTerraces Ltd.

project
11-15 King's Terrace
NW1 0JP

drawing
Section AA
Proposed

date	scale	drawn by
June 21	1:50	GS

drg.no.	revision
GDA-30	A

