
F 5 Fitzroy Bridge

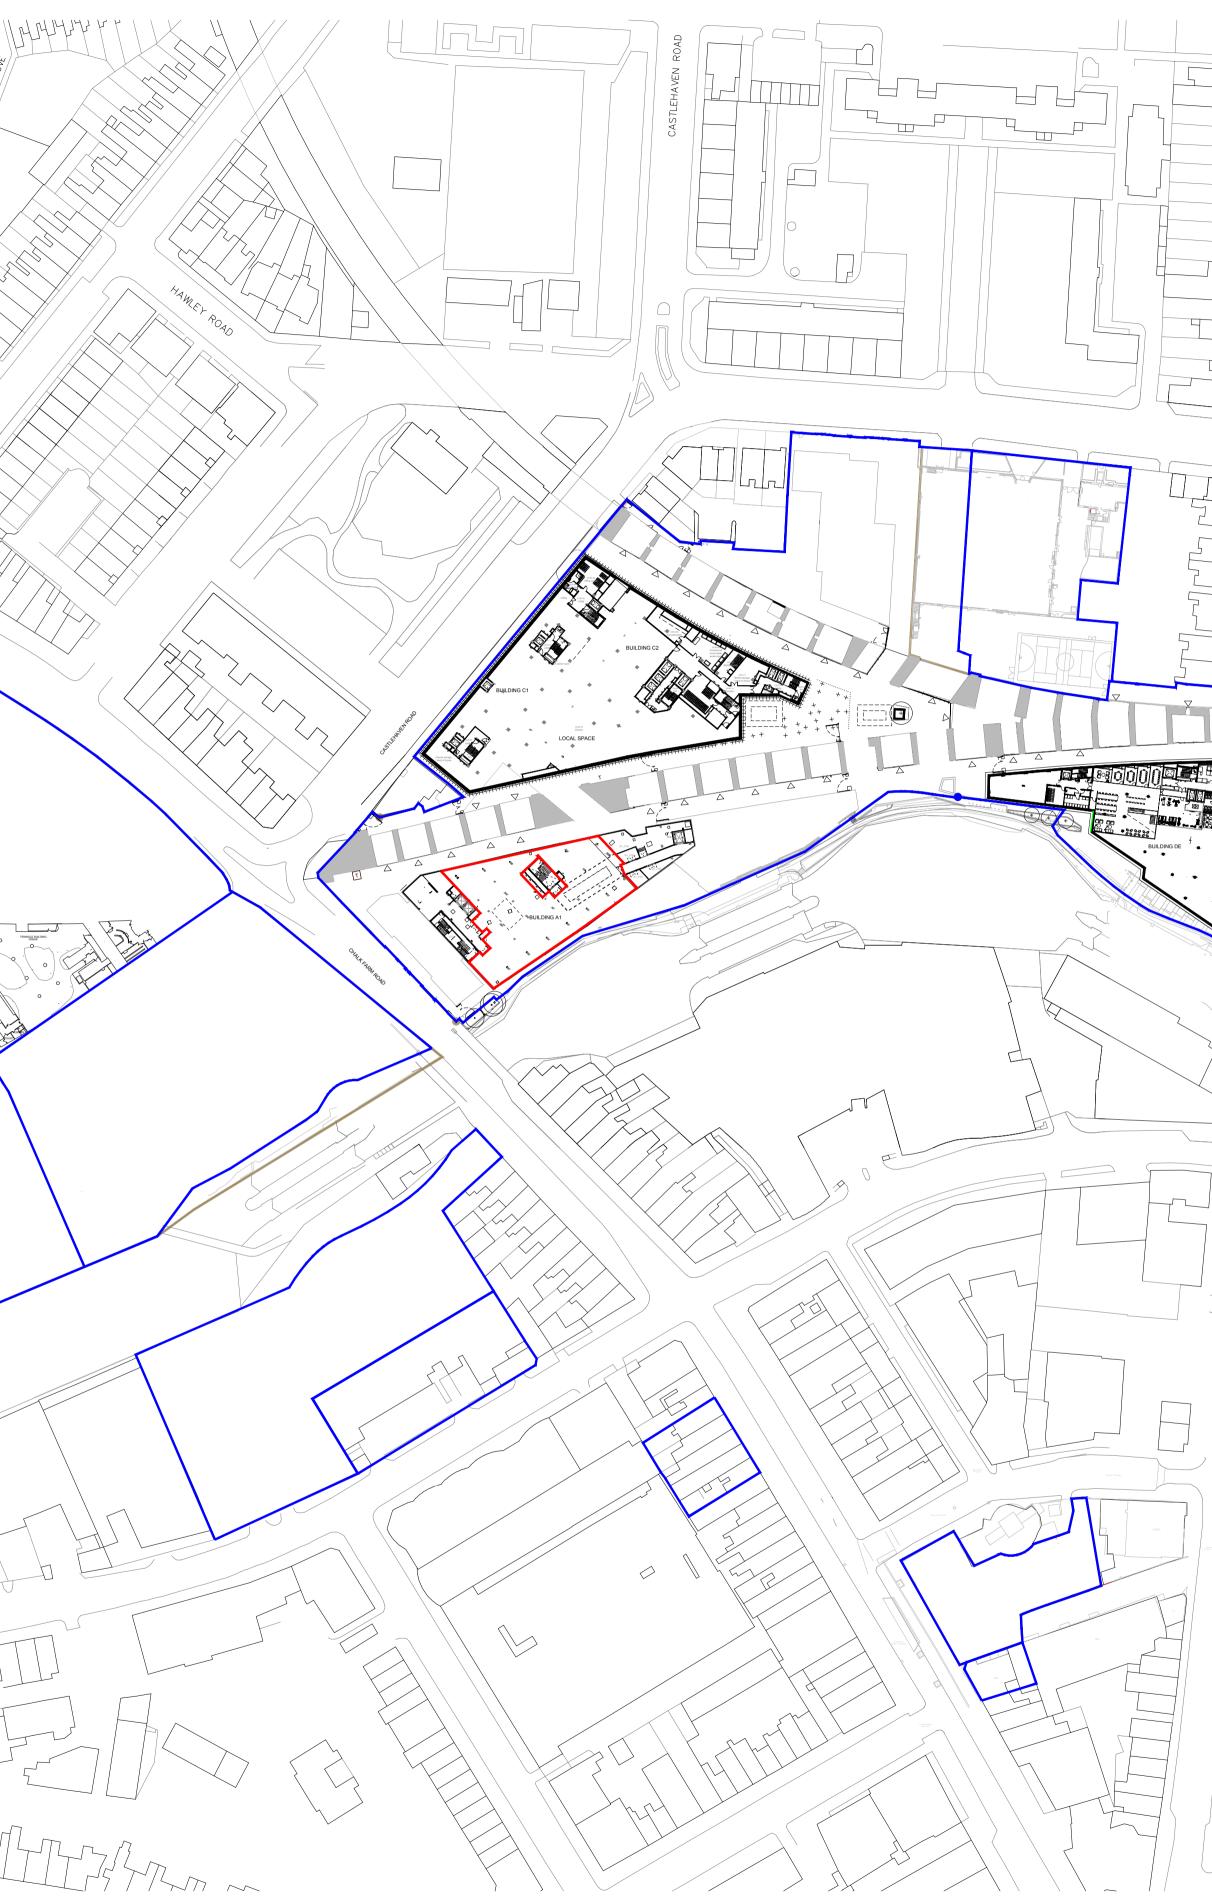

LABTECH

This drawing is copyright LabTech. Do not scale from this drawing. Drawings to be read in conjunction with all other architectural and design consultant information. All dimensions and levels to be checked on site by the contractor and such dimensions to be his responsibility. Report all drawing errors, omissions and discrepancies to the architect.

NOTES

Ŧ



Site ownership Planning boundary

○ DRAFT ○ TENDER ● PLANNING

N M	Camden Market Hawley Wharf	
Level	Site Location Plan - Basement Floor	
В		
Scale	Date	│ Drawn By
1:1000@A1	21.07.2022	кт
Rev	Date	Description
-	-	-
Drawing Number Project Number		Project Number
-		-