
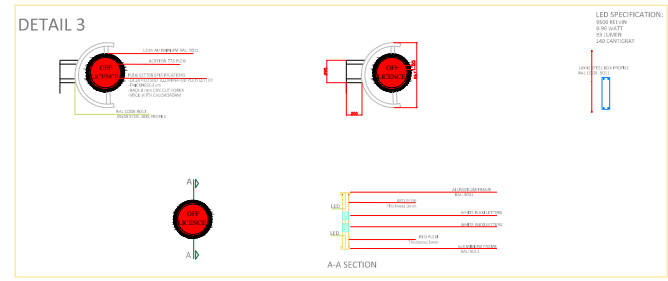
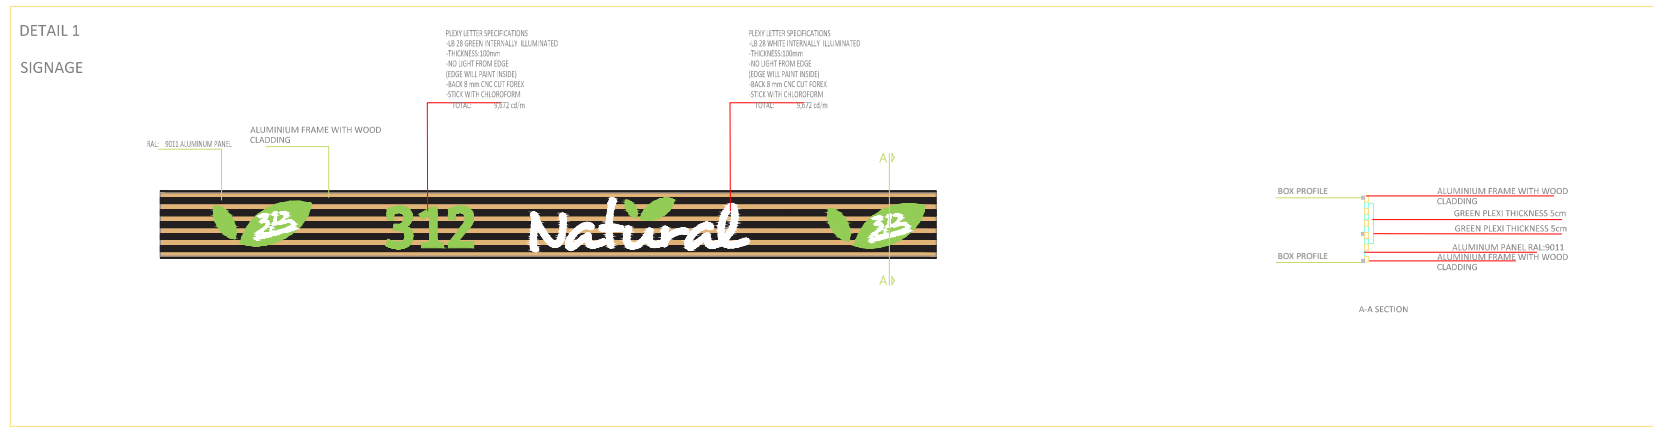


- Notes
- 1- This drawing is not for construction
 - 2- All Dimension are in millimeters
 - 3- Dimensions are not to be scaled directly from drawings
 - 4- All dimensions are to be checked on site and the Architect is to be inform of any discrepancies before construction commences
 - 5- All references to drawings refer to current revision of that drawing
 - 6- The Copyright of this drawing belongs to Echinus Design Studio Limited.

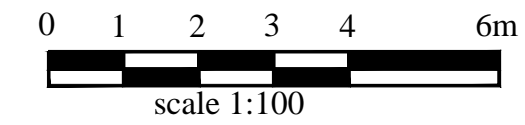

FULL PLANNING APPLICATION

ECHINUS DESIGN STUDIO
27 Old Gloucester Street, WC1N 3AX
www.echinusdesignstudio.com

Client: MR AZIZ
Project: 155-157 High Gate Road, NW5 1LJ
Scale: 1/100@A3 Date: 05/2022
Drawn By: E.A.
Drawing No.: A105
Drawing title: Tecnical Details of Sign