



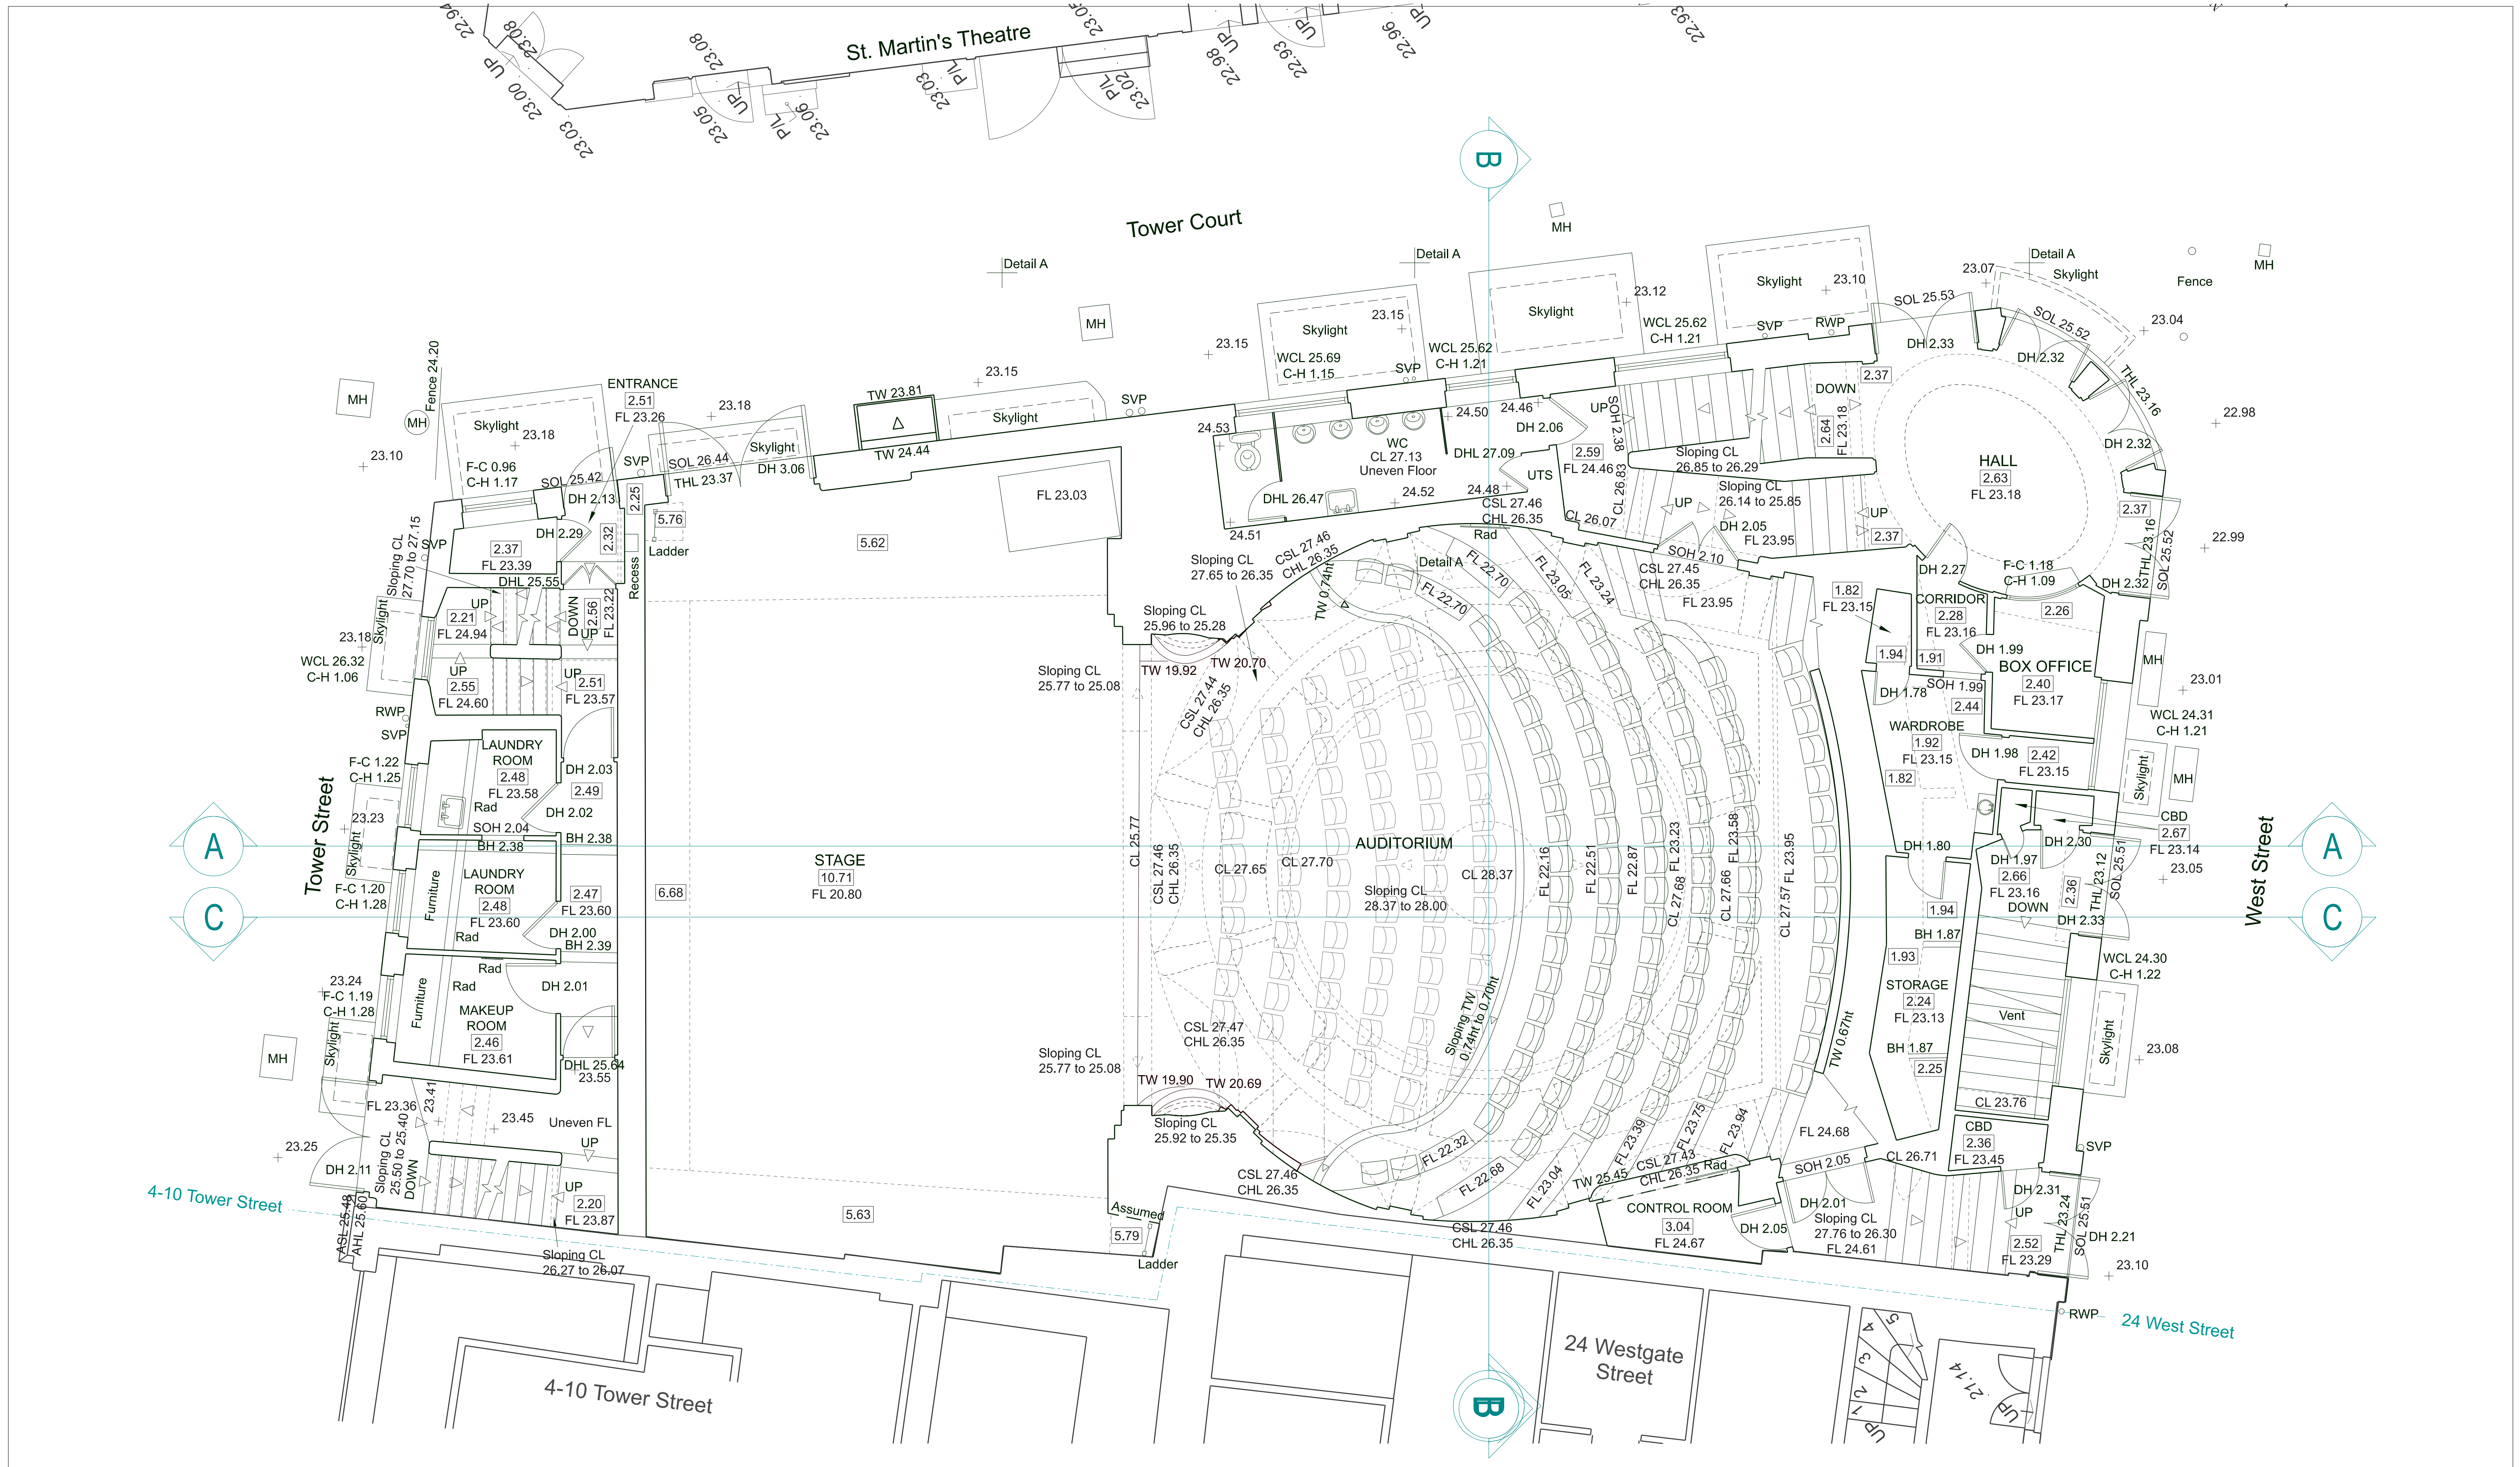

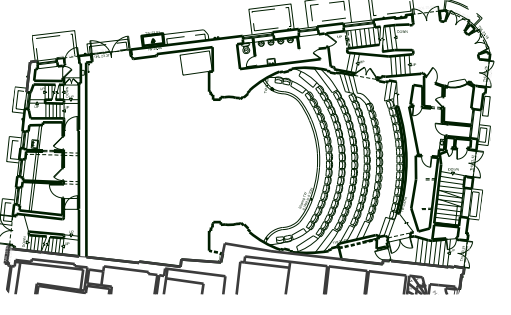

THE CONTRACTOR IS TO CHECK AND VERIFY ALL BUILDING AND SITE DIMENSIONS, LEVELS AND SEWER INVERT LEVELS AT CONNECTION POINTS BEFORE WORK STARTS

THIS DRAWING IS TO BE READ AND CHECKED IN CONJUNCTION WITH ENGINEERS AND OTHER SPECIALIST DRAWINGS

THE DRAWING AND THE WORKS DEPICTED ARE THE COPYRIGHT OF THIS PRACTICE AND MAY NOT BE REPRODUCED EXCEPT BY WRITTEN PERMISSION

0170622Planning

Rev: Date: Description

17/06/22

Planning

Job: 2201 Ambassadors Theatre

Client: Ambassador Theatre Group

Drawing: Existing GF - Lower Circle

Drawing no: 2201-3-010

Scale: 1:50@A1, 1:100@A3

Status: Stage 3

Date: 17/06/22

citizens**design**bureau

Ground Floor Units 01 & 03, 24 Westgate Street, London, E8 3RN


t : 02030959732

e : everyone@citizensdesignbureau.net



24 West Street

Diagram of a beam of length 3m. A uniformly distributed load of 10 kN/m is applied over the first 1m of the beam. The beam is supported at both ends. The load is represented by a shaded rectangle from 0 to 1m.

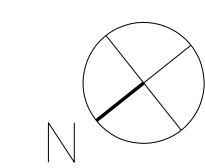

Job: 2201 Ambassadors Theatre
Client: Ambassador Theatre Group

Drawing: Existing 1F - Upper Circle
Drawing no: 2201-3-011 Rev: Status: Stage 3
Scale: 1:50@A1, 1:100@A3 Date: 17/06/22

citizensdesign**bureau**
Ground Floor Units 01 & 03, 6 Westgate Street, London, E8 3RN
t : 02030959732
e : everyone@citizensdesignbureau.net



C

A


C



A horizontal number line with three tick marks. The first tick mark is labeled '0', the second is labeled '1m', and the third is labeled '3m'.

Ground Floor Units 01 & 03, 6 Westgate Street, London, E8 3RN
t : 02030959732
e : everyone@citizensdesignbureau.net

Rev:	Date:	Description
------	-------	-------------

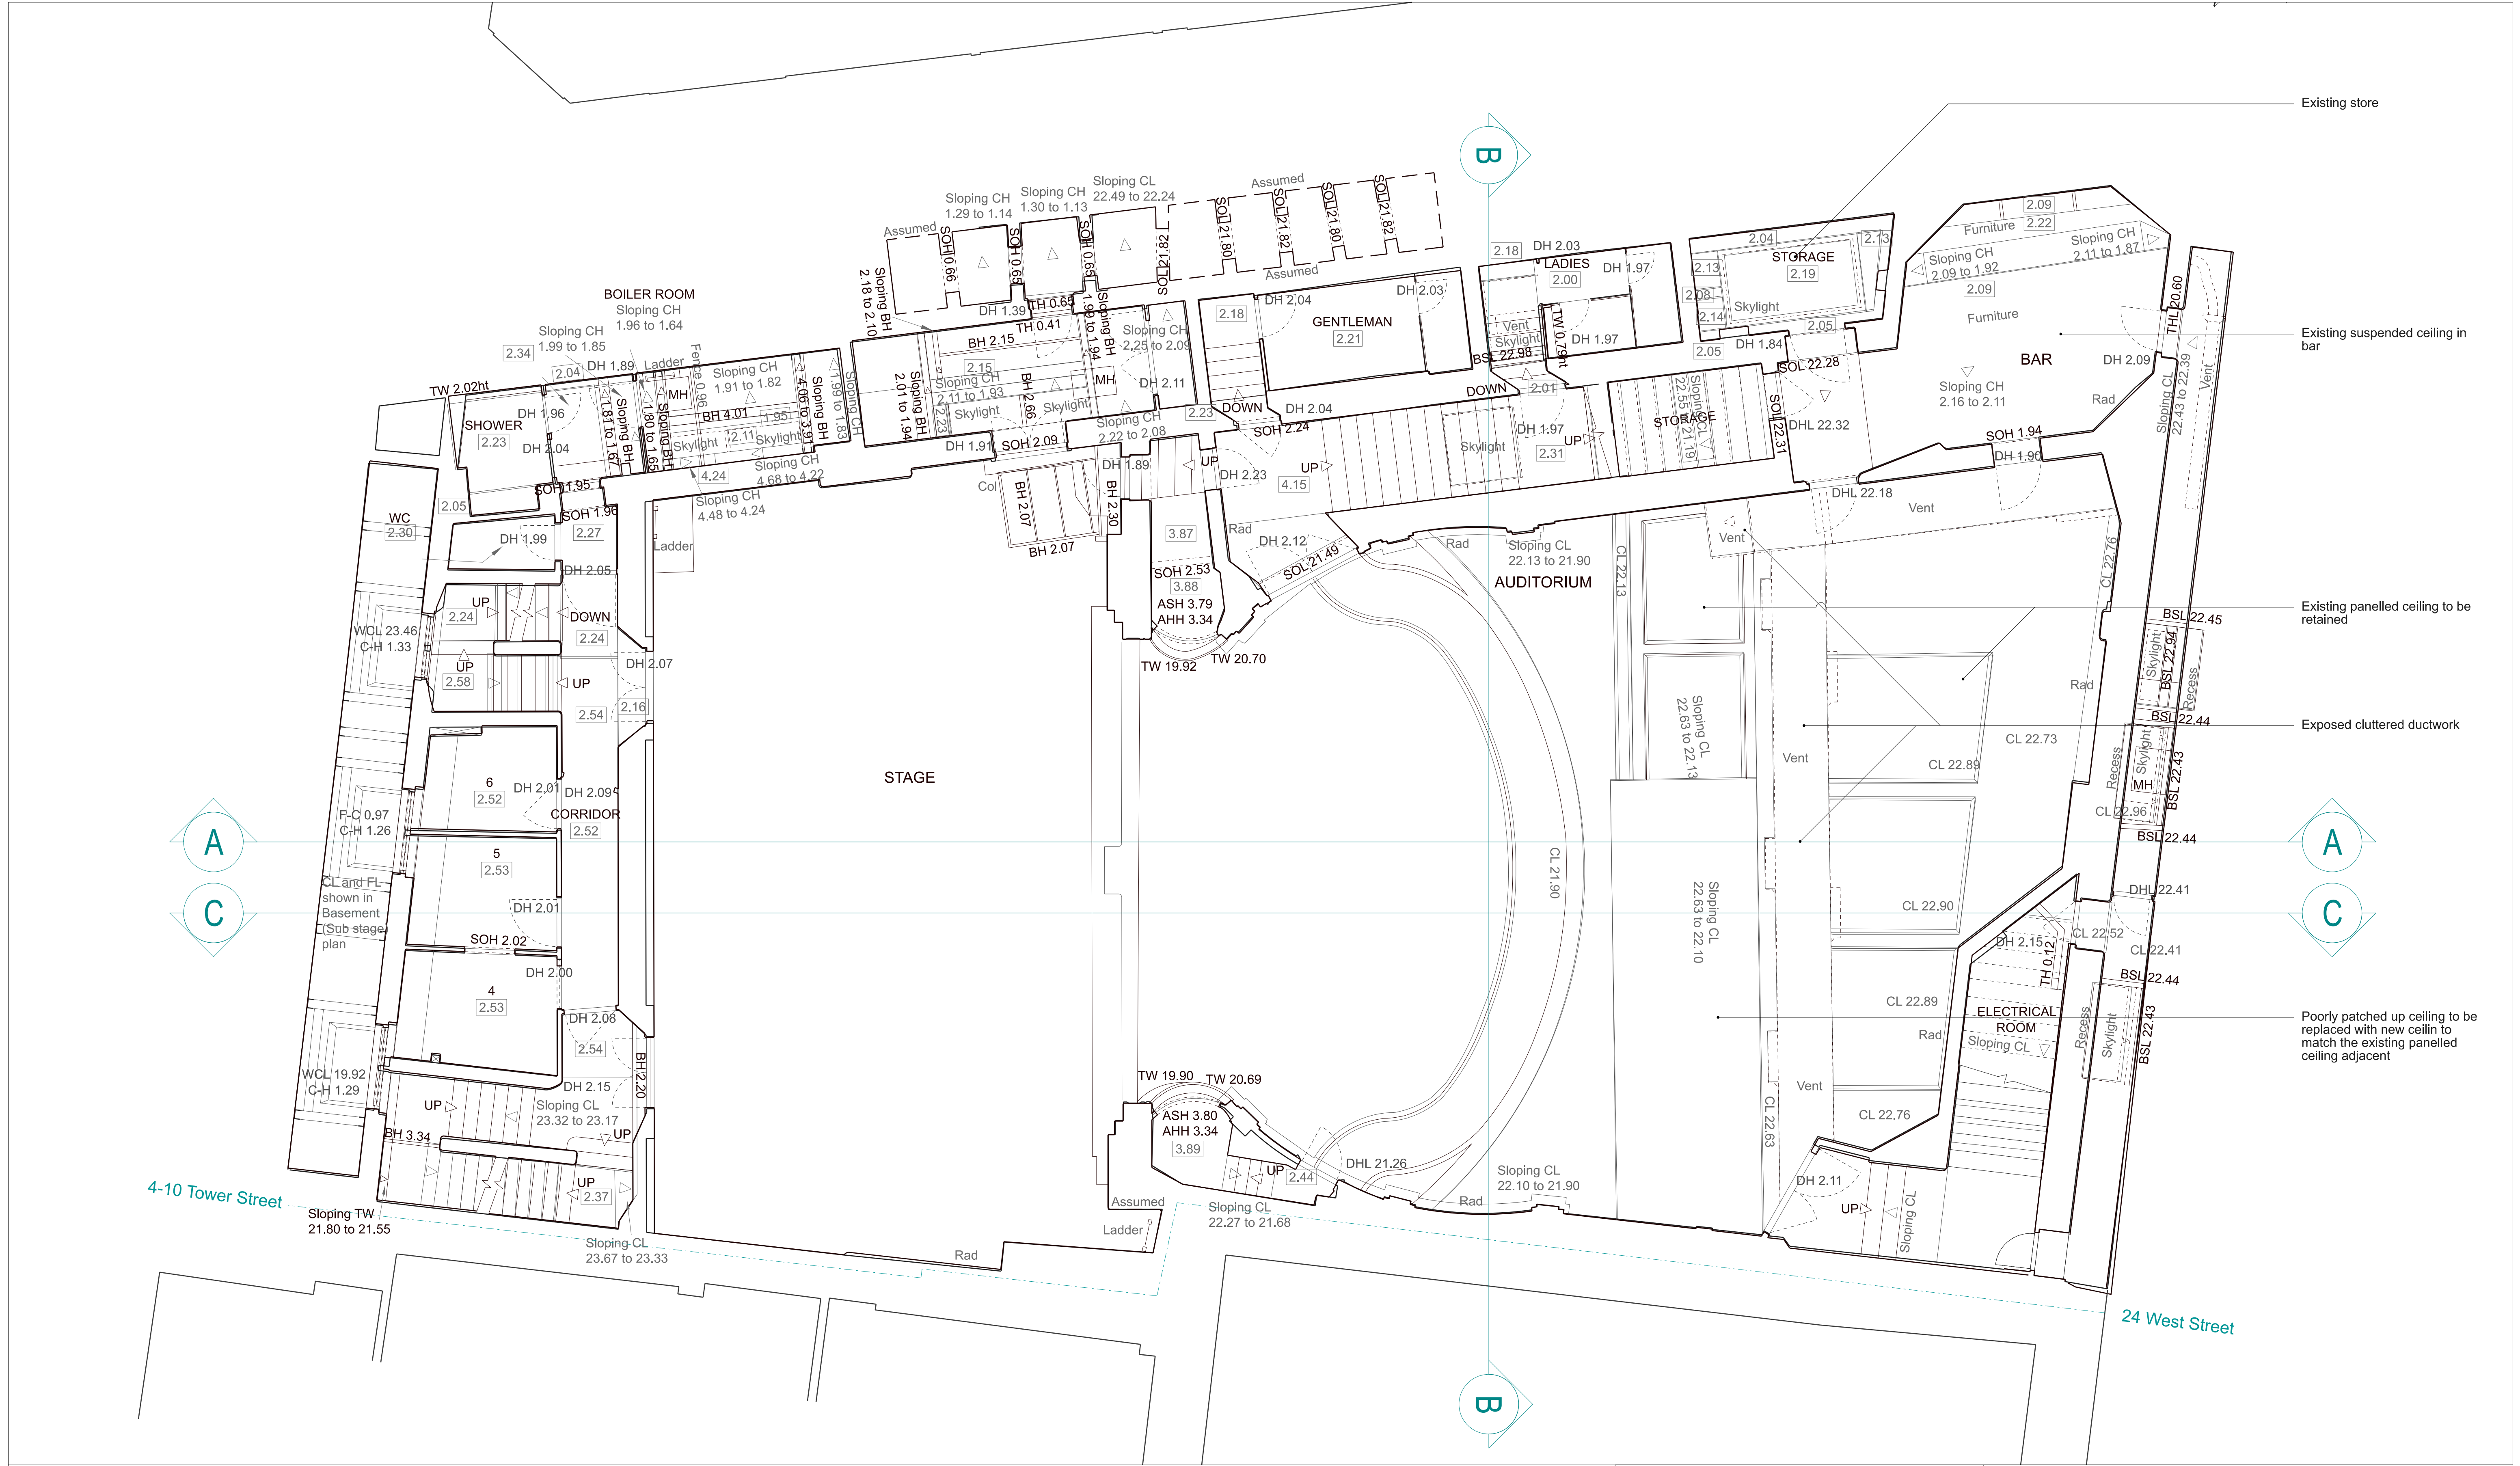

Key

Existing

THE CONTRACTOR IS TO CHECK AND VERIFY ALL BUILDING AND SITE DIMENSIONS, LEVELS AND SEWER INVERT LEVELS AT CONNECTION POINTS BEFORE WORK STARTS

THIS DRAWING IS TO BE READ AND CHECKED IN CONJUNCTION WITH ENGINEERS AND OTHER SPECIALIST DRAWINGS

THE DRAWING AND THE WORKS DEPICTED ARE THE COPYRIGHT OF THIS PRACTICE AND MAY NOT BE REPRODUCED EXCEPT BY WRITTEN PERMISSION

0 1m 3m


10/06/22 Planning

Rev: Date: Description


Job: 2201 Ambassadors Theatre
Client: Ambassador Theatre Group

Drawing: Existing LGF - RCP
Drawing no: 2201-3-019 Rev: Status: 3
Scale: 1:50@A1, 1:100@A3 Date: 10/06/22

citizensdesignbureau
Ground Floor Units 01 & 03, 6 Westgate Street, London, E8 3RN
t : 02030959732
e : everyone@citizensdesignbureau.net

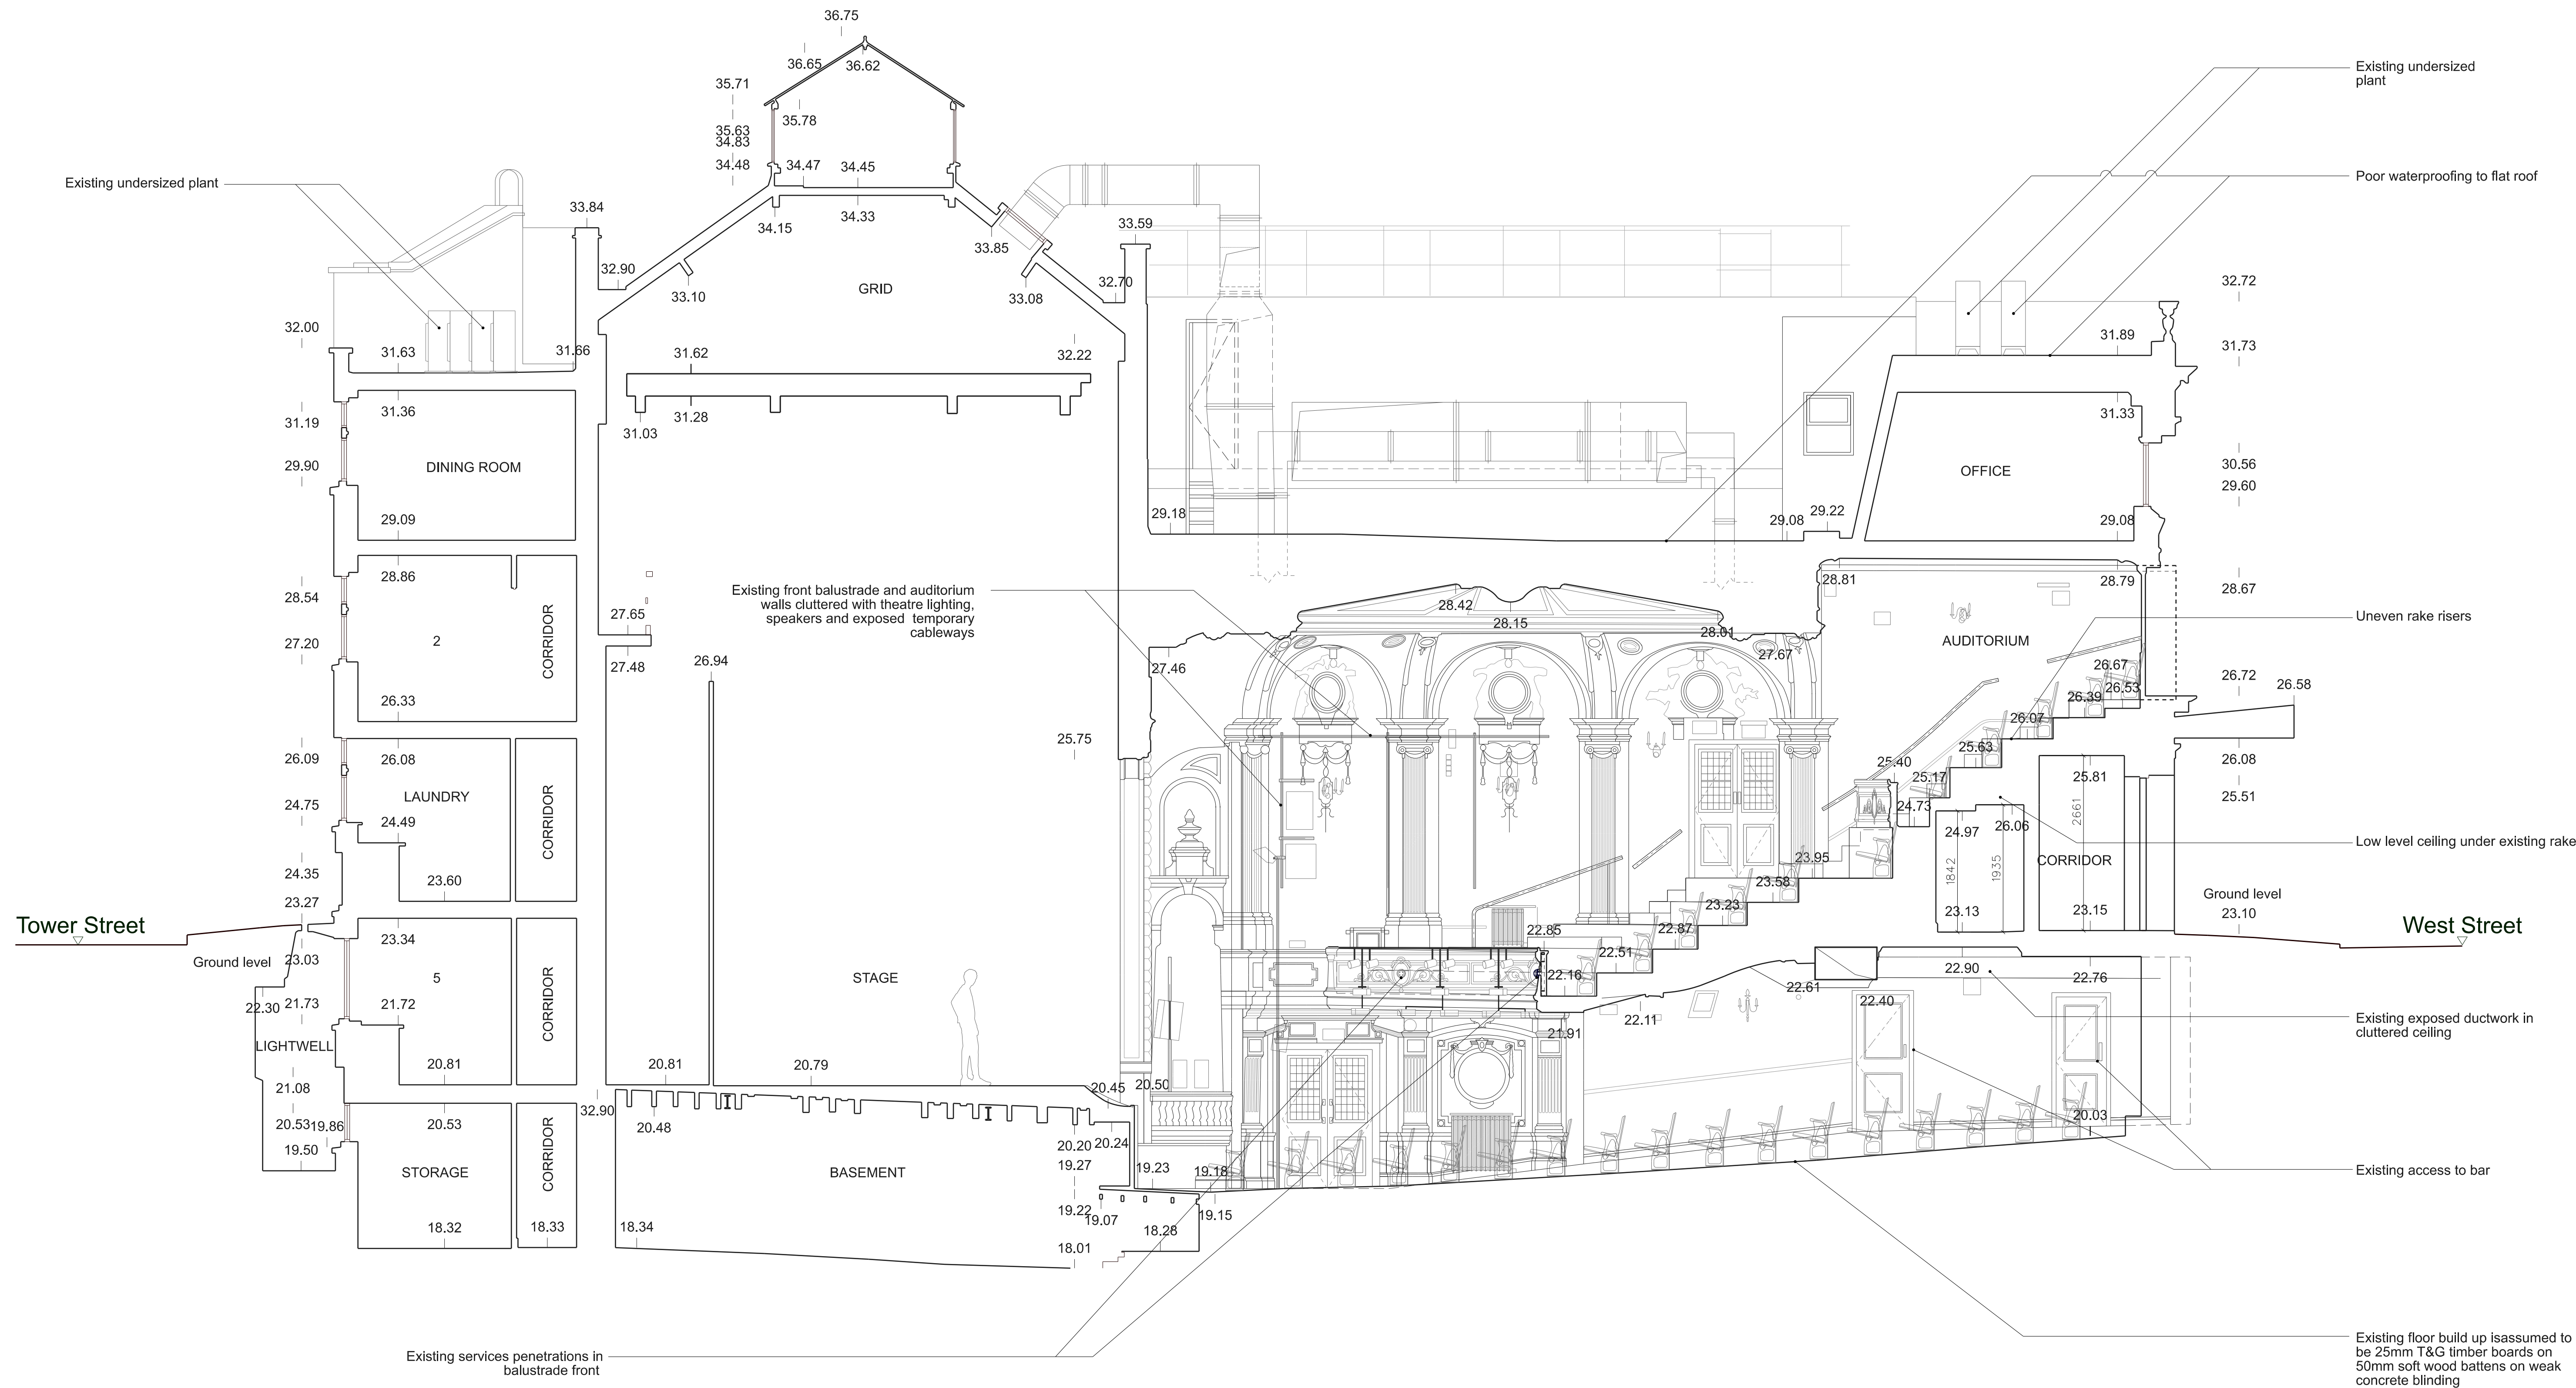


Key
Existing

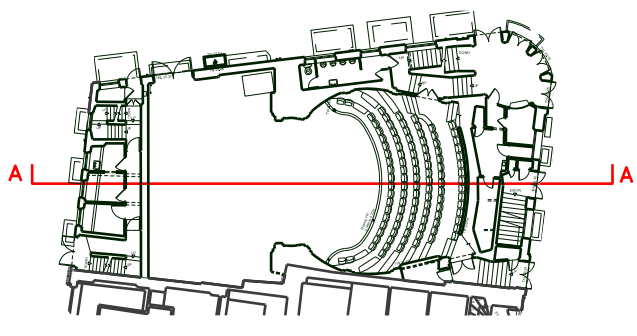

THE CONTRACTOR IS TO CHECK AND VERIFY ALL BUILDING AND SITE DIMENSIONS, LEVELS AND SEWER INVERT LEVELS AT CONNECTION POINTS BEFORE WORK STARTS

THIS DRAWING IS TO BE READ AND CHECKED IN CONJUNCTION WITH ENGINEERS AND OTHER SPECIALIST DRAWINGS

THE DRAWING AND THE WORKS DEPICTED ARE THE COPYRIGHT OF THIS PRACTICE AND MAY NOT BE REPRODUCED EXCEPT BY WRITTEN PERMISSION

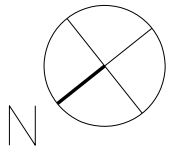


A	13/07/22	Planning
/	17/06/22	Planning
Rev:	Date:	Description

Job: 2201 Ambassadors Theatre
Client: Ambassador Theatre Group

Drawing: Existing Section AA
Drawing no: 2201-3-050
Rev: A
Status: Stage 3
Scale: 1:50@A1, 1:100@A3
Date: 17/06/22

citizensdesignbureau
Ground Floor Units 01 & 03, 6 Westgate Street, London, E8 3RN
t : 02030959732
e : everyone@citizensdesignbureau.net

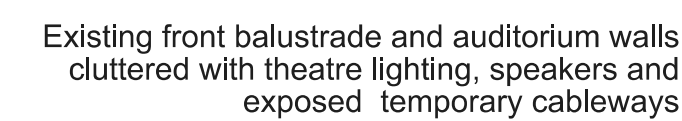

Existing box reinstates with seats (currently used as control room) and temporary screen removed

Uneven rake and rake steps

- Existing services penetrations in balustrade front

Existing cluttered ceiling and exposed ductwork

- Redundant services




N 




Job: 2201 Ambassadors Theatre
Client: Ambassador Theatre Group

Drawing: Existing Section BB		
Drawing no: 2201-3-051	Rev: A	Status: Stage 3
Scale: 1:50@A1, 1:100@A3	Date: 17/06/22	

citizensdesign**bureau**
Ground Floor Units 01 & 03, 6 Westgate Street, London, E8 3RN
t : 02030959732
e : everyone@citizensdesignbureau.net

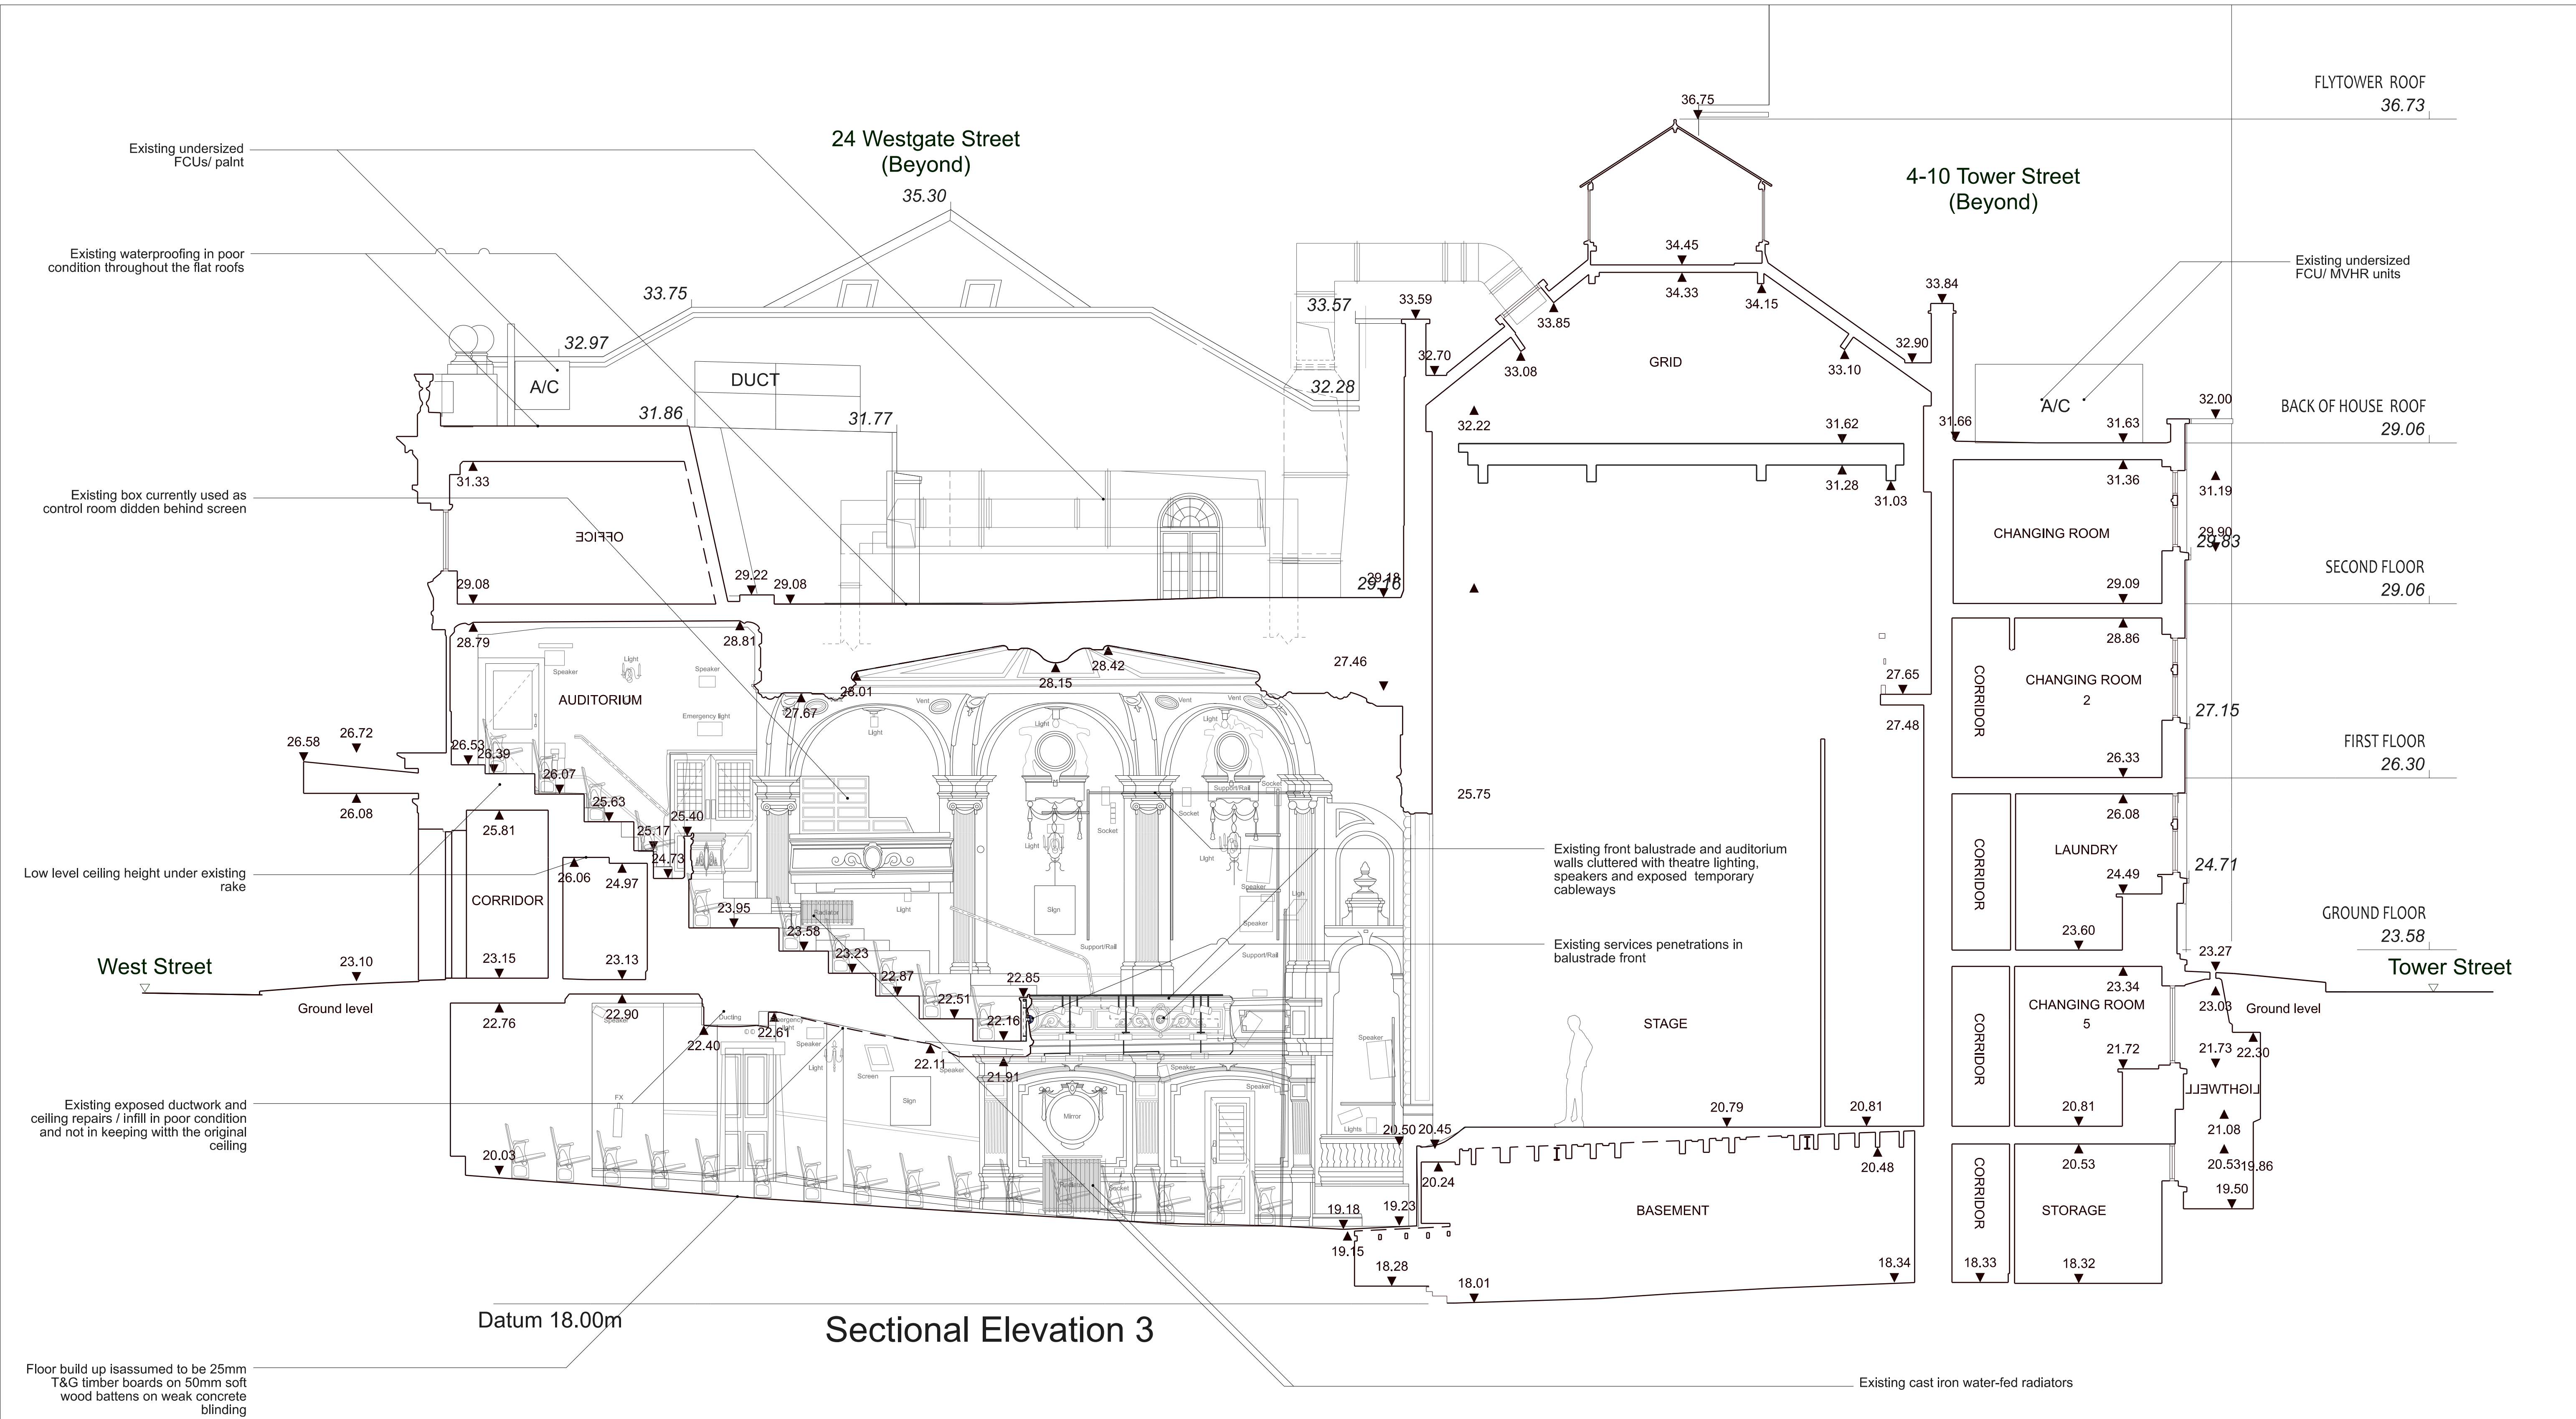


Key
Existing

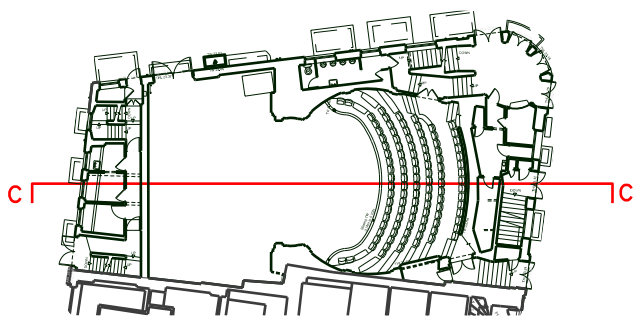

THE CONTRACTOR IS TO CHECK AND VERIFY ALL BUILDING AND SITE DIMENSIONS, LEVELS AND SEWER INVERT LEVELS AT CONNECTION POINTS BEFORE WORK STARTS

THIS DRAWING IS TO BE READ AND CHECKED IN CONJUNCTION WITH ENGINEERS AND OTHER SPECIALIST DRAWINGS

THE DRAWING AND THE WORKS DEPICTED ARE THE COPYRIGHT OF THIS PRACTICE AND MAY NOT BE REPRODUCED EXCEPT BY WRITTEN PERMISSION

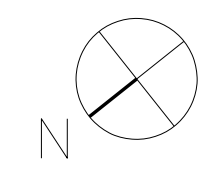

A	13/07/22	Planning							
/	17/06/22	Planning							
Rev:	Date:	Description							

Job: 2201 Ambassadors Theatre
Client: Ambassador Theatre Group

Drawing: Existing Section CC
Drawing no: 2201-3-052
Rev: A
Status: Stage 3
Scale: 1:50@A1, 1:100@A3
Date: 17/06/22

citizensdesignbureau
Ground Floor Units 01 & 03, 6 Westgate Street, London, E8 3RN
t : 02030959732
e : everyone@citizensdesignbureau.net

citizensdesign**bureau**
Ground Floor Units 01 & 03, 6 Westgate Street, London, E8 3RN
t : 02030959732
e : everyone@citizensdesignbureau.net

