




Modular, raised metal planters with integrated timber seating

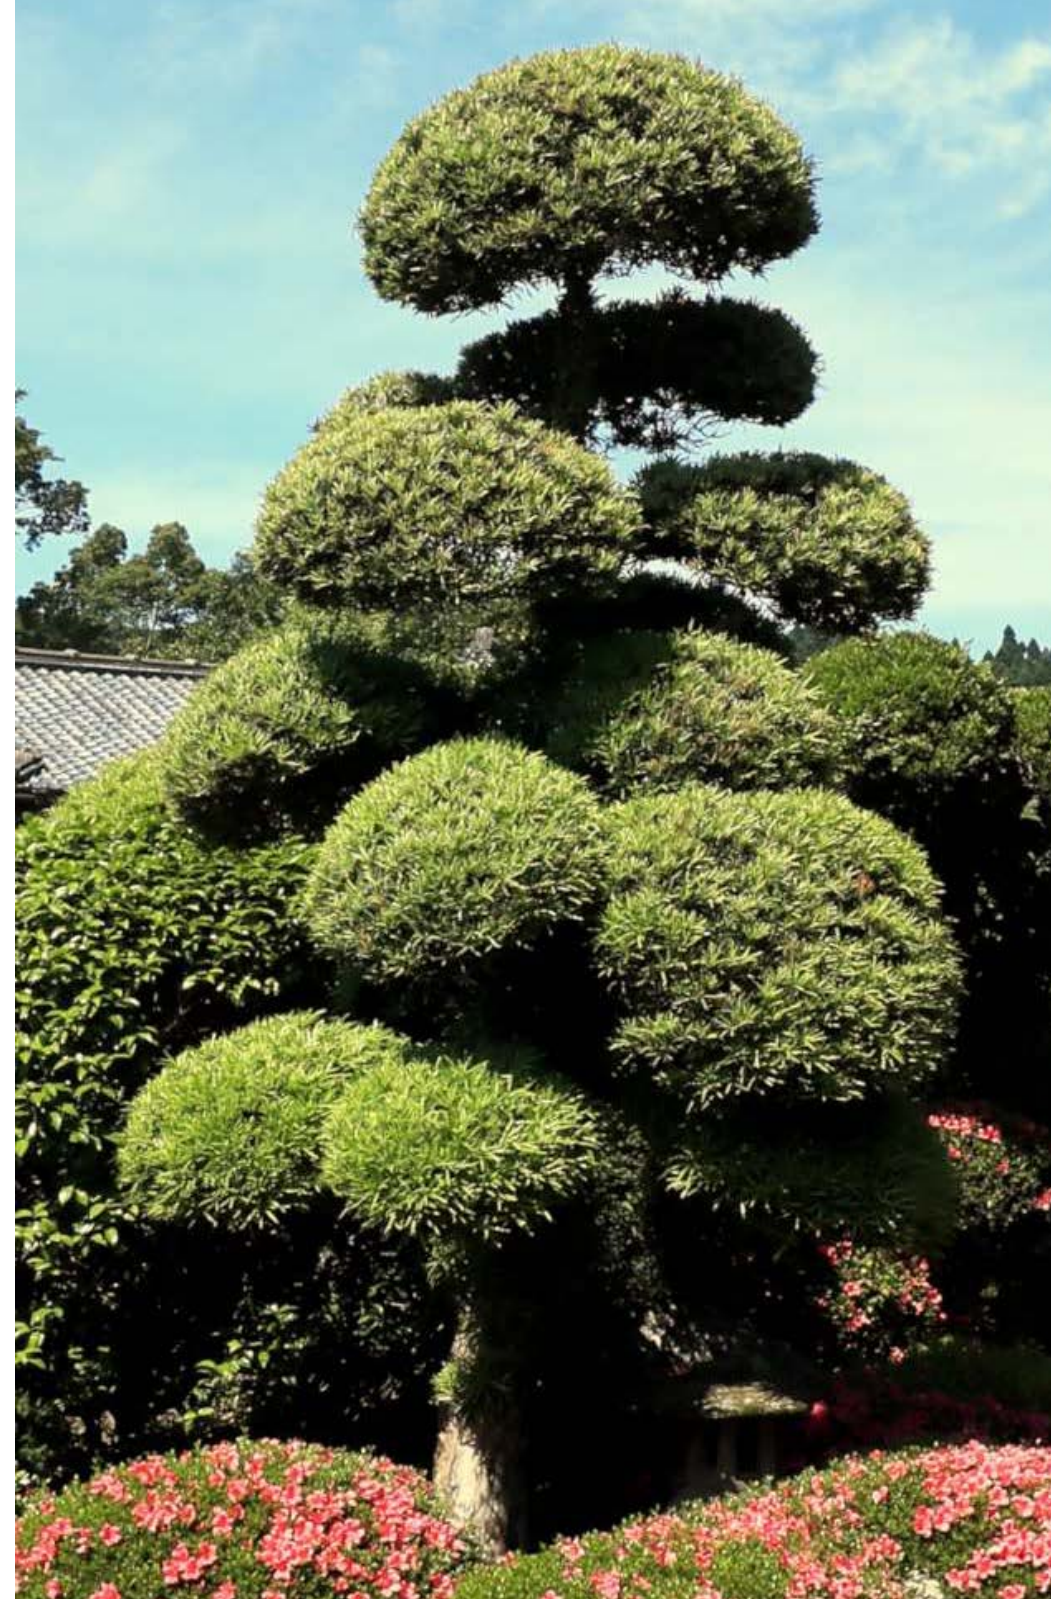


Feature cloud-form Yew trees (Taxus baccata)



Ground Floor Plan
1:250



Roof Plan
1:250

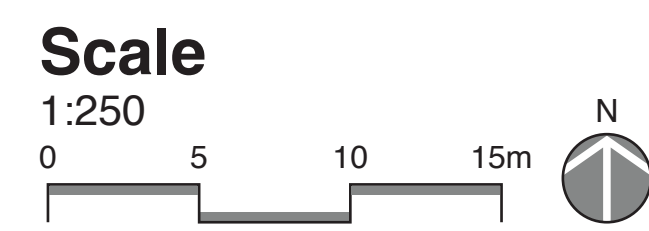

Ground Floor Terrace Plan Extract
1:100

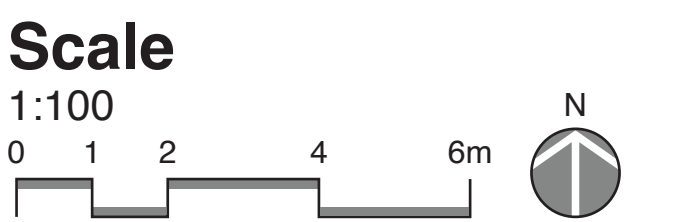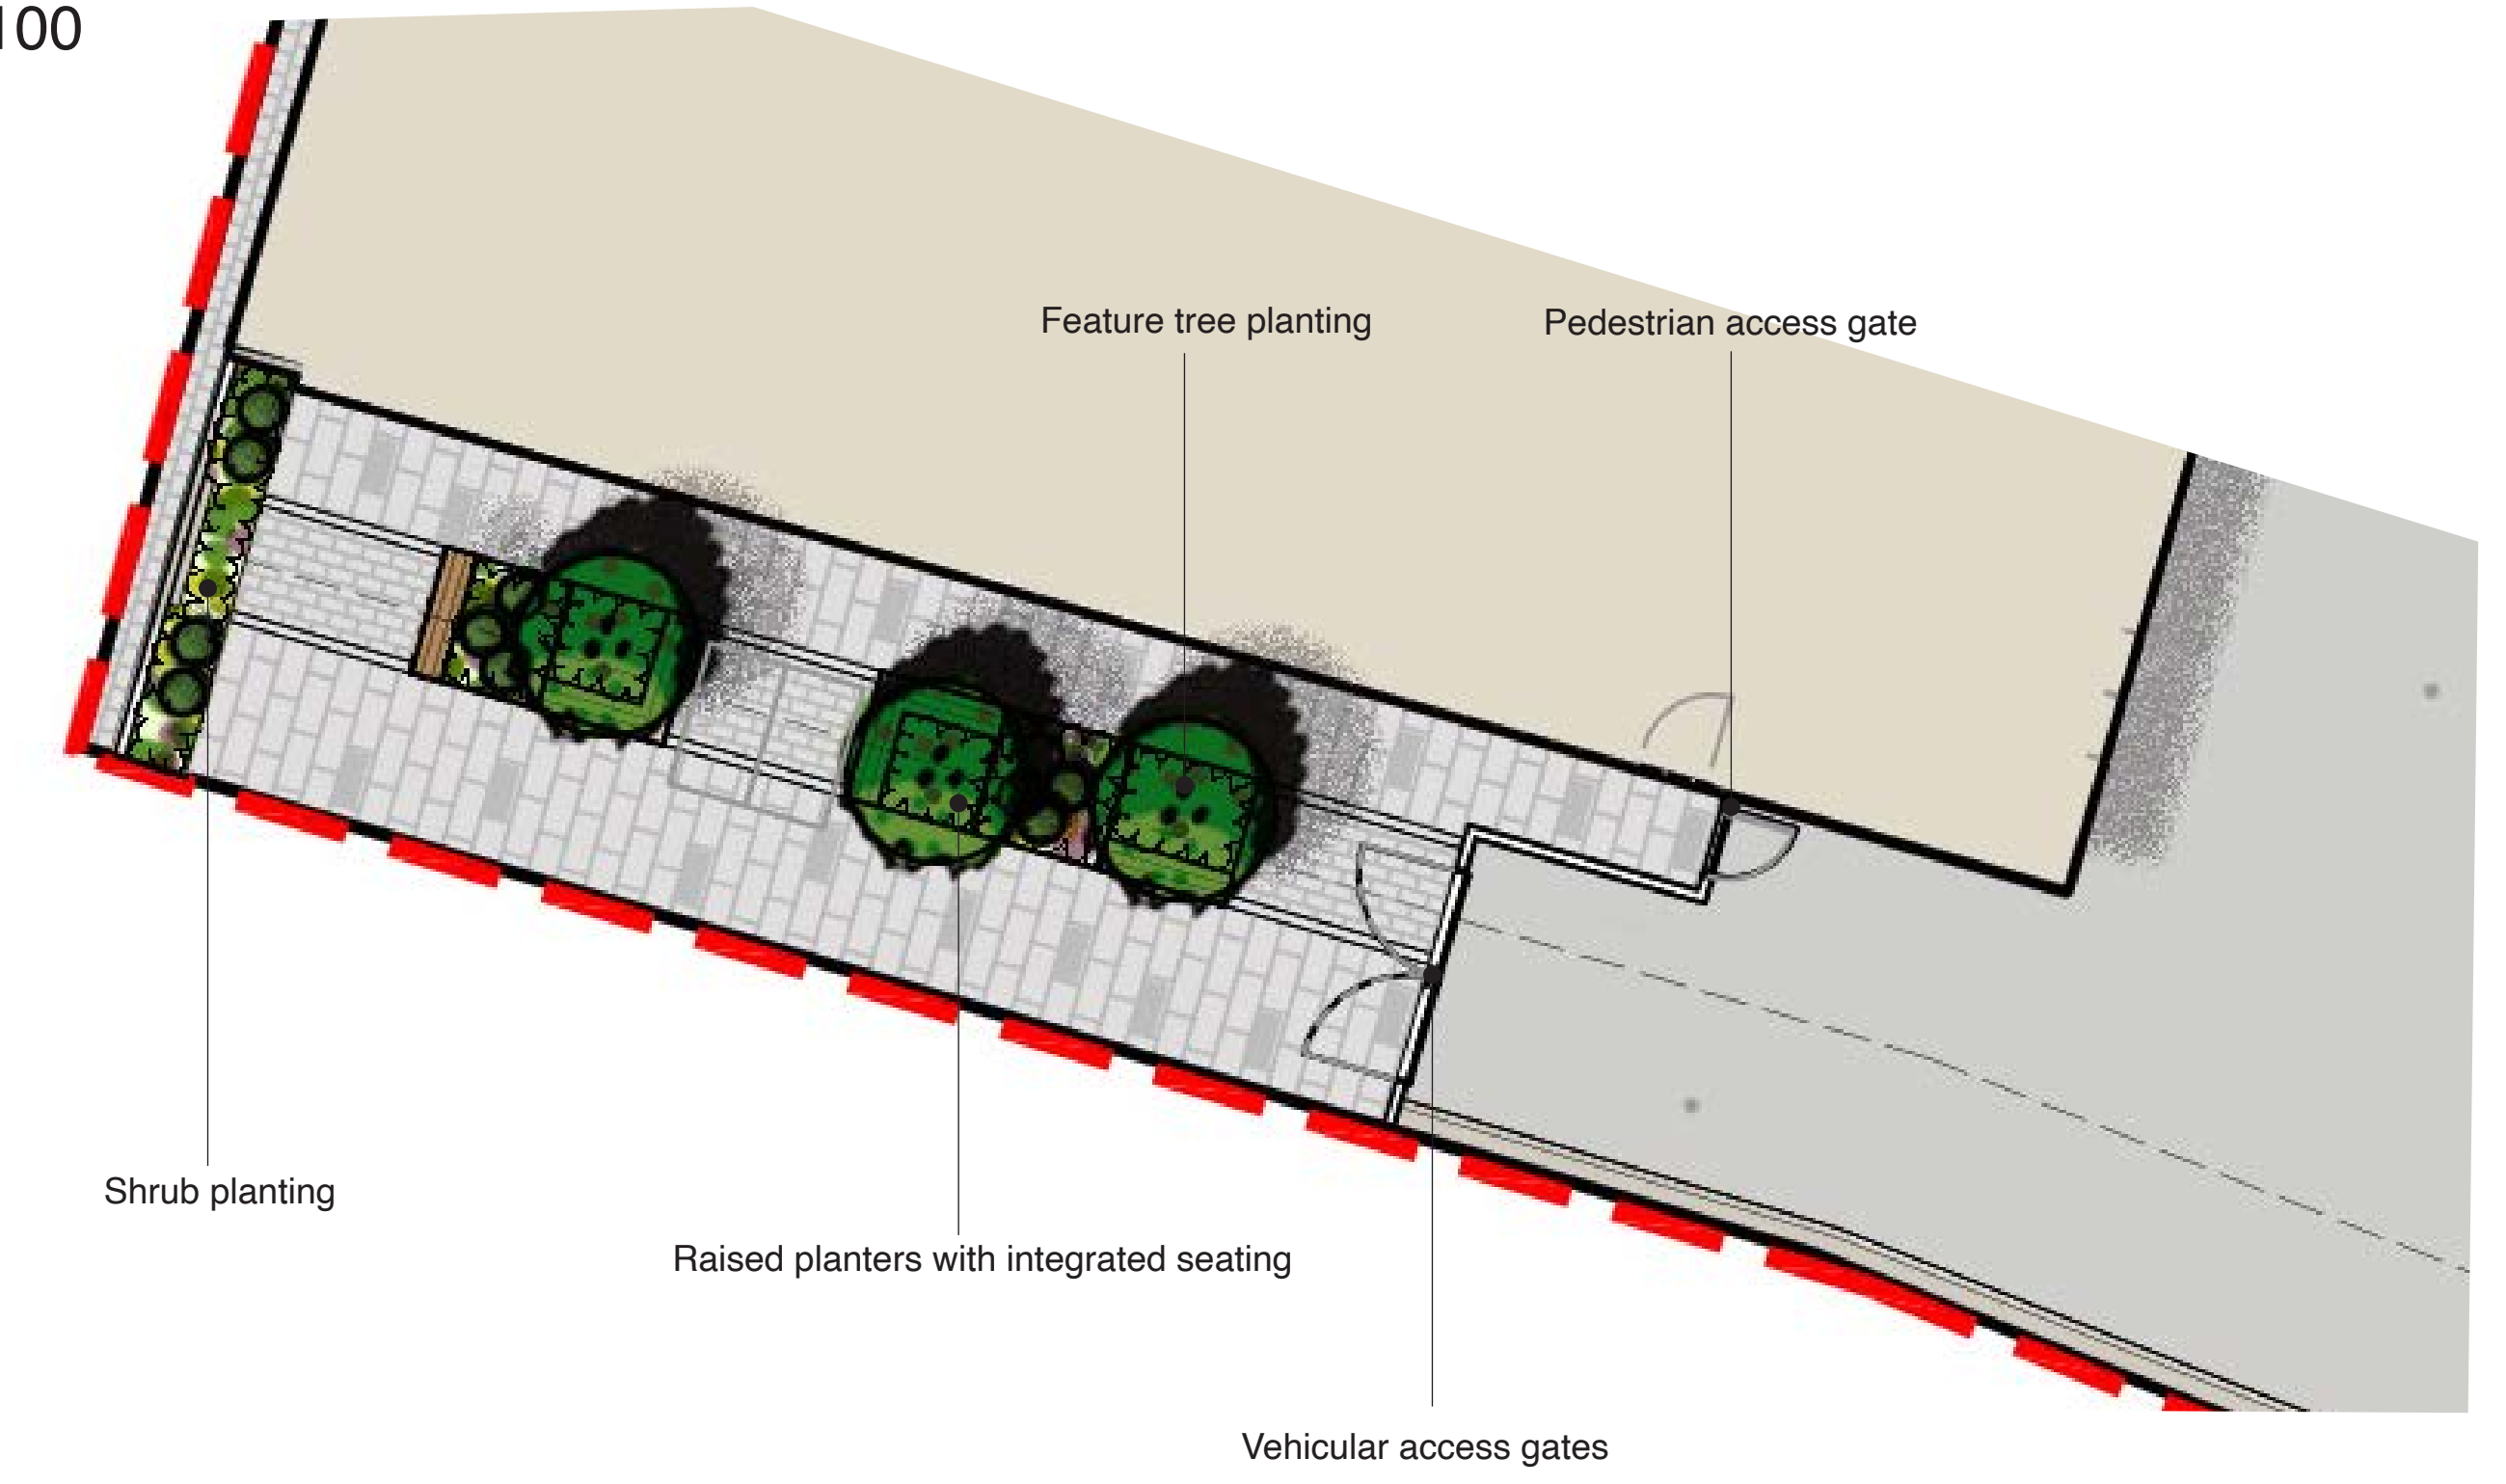

Legend


- Property Line
- Existing trees
- Proposed cloud-form Yew tree
- Raised metal planter (movable) with integrated timber seating
- ASP flags to existing footways
- Granolithic flag paving
- Yorkstone sett paving
- Yorkstone sett banding
- Tactile paving
- Cycle stands
- Biodiverse green roof

Materials Palette



ASP flag paving to existing footways

Tactile paving (red & buff)

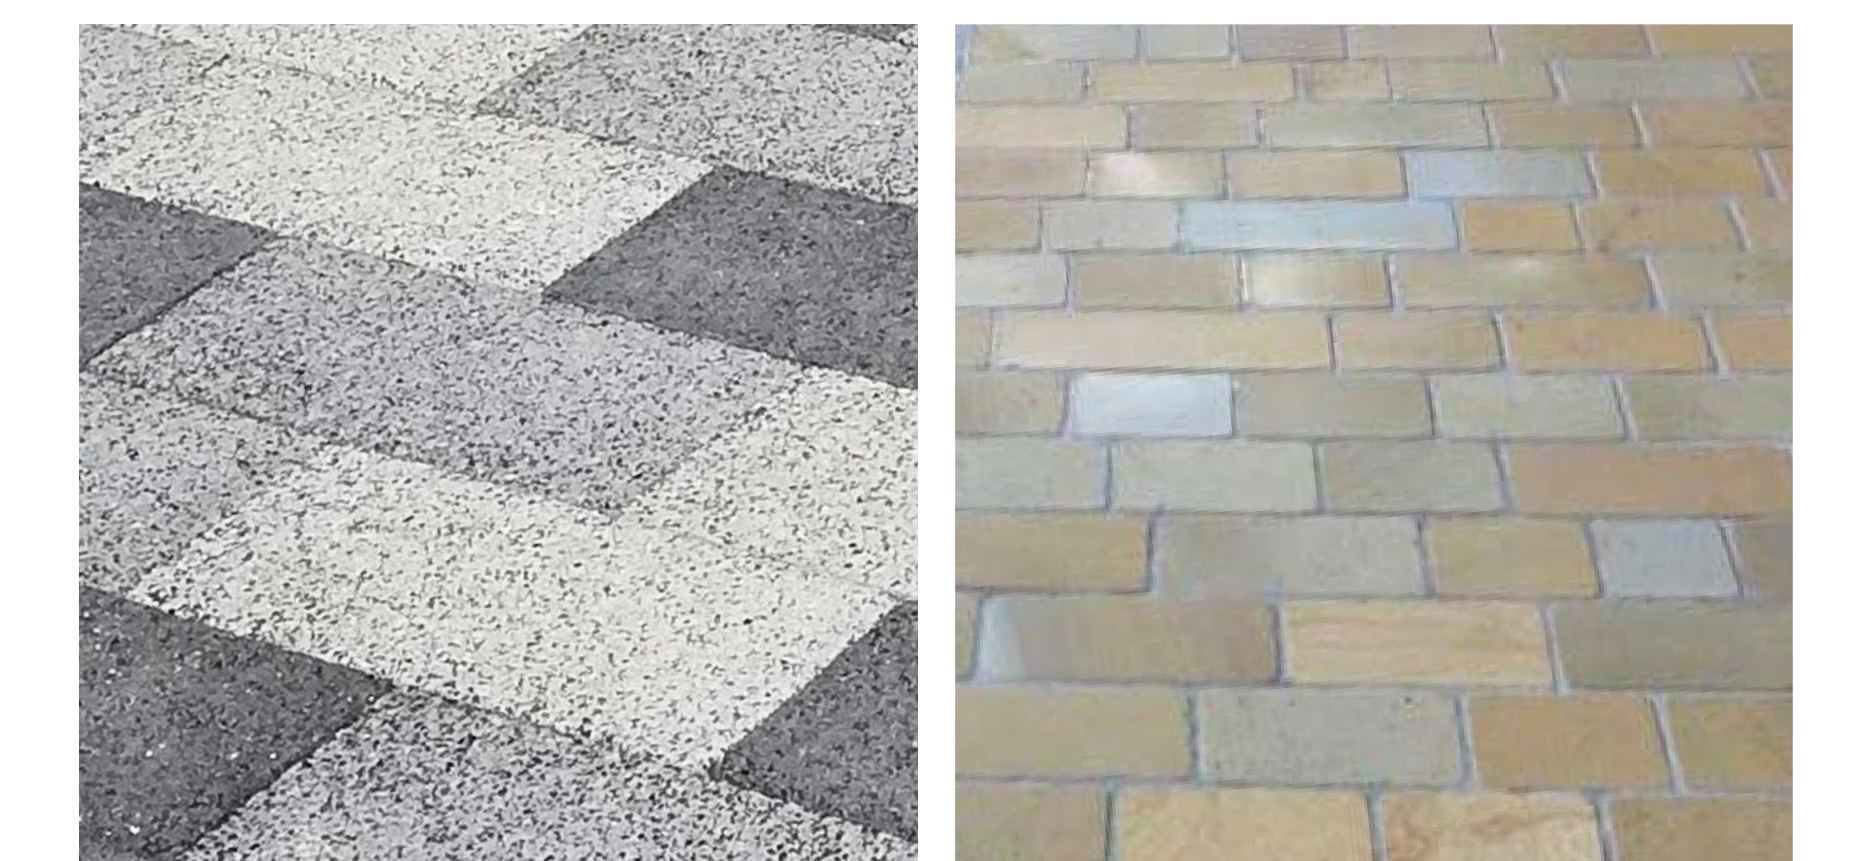

Granolithic flag paving

Yorkstone sett paving

Shade Tolerant Planting

