



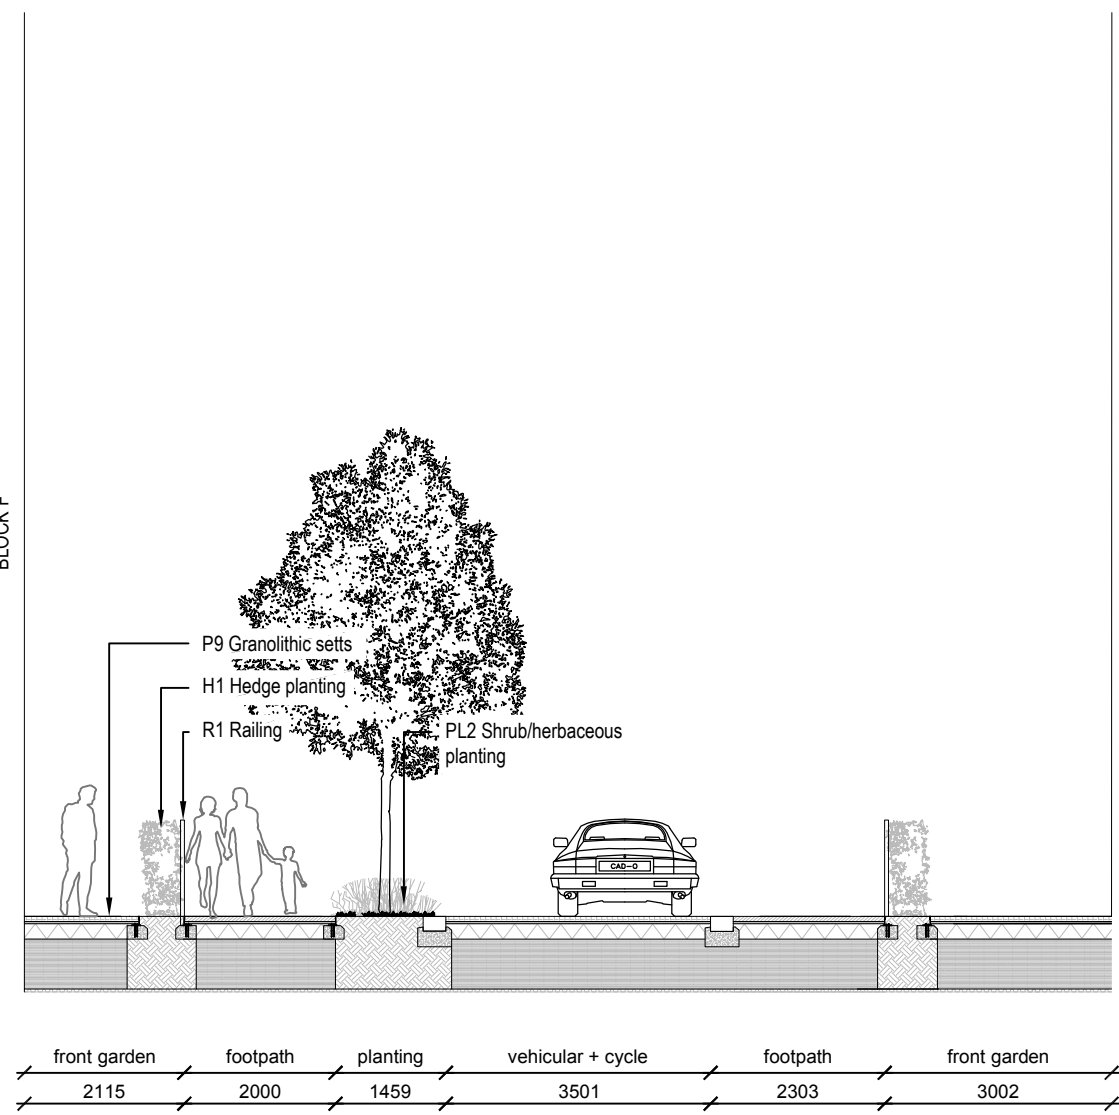


01
203

SECTION G1
Scale 1:100 @ A1

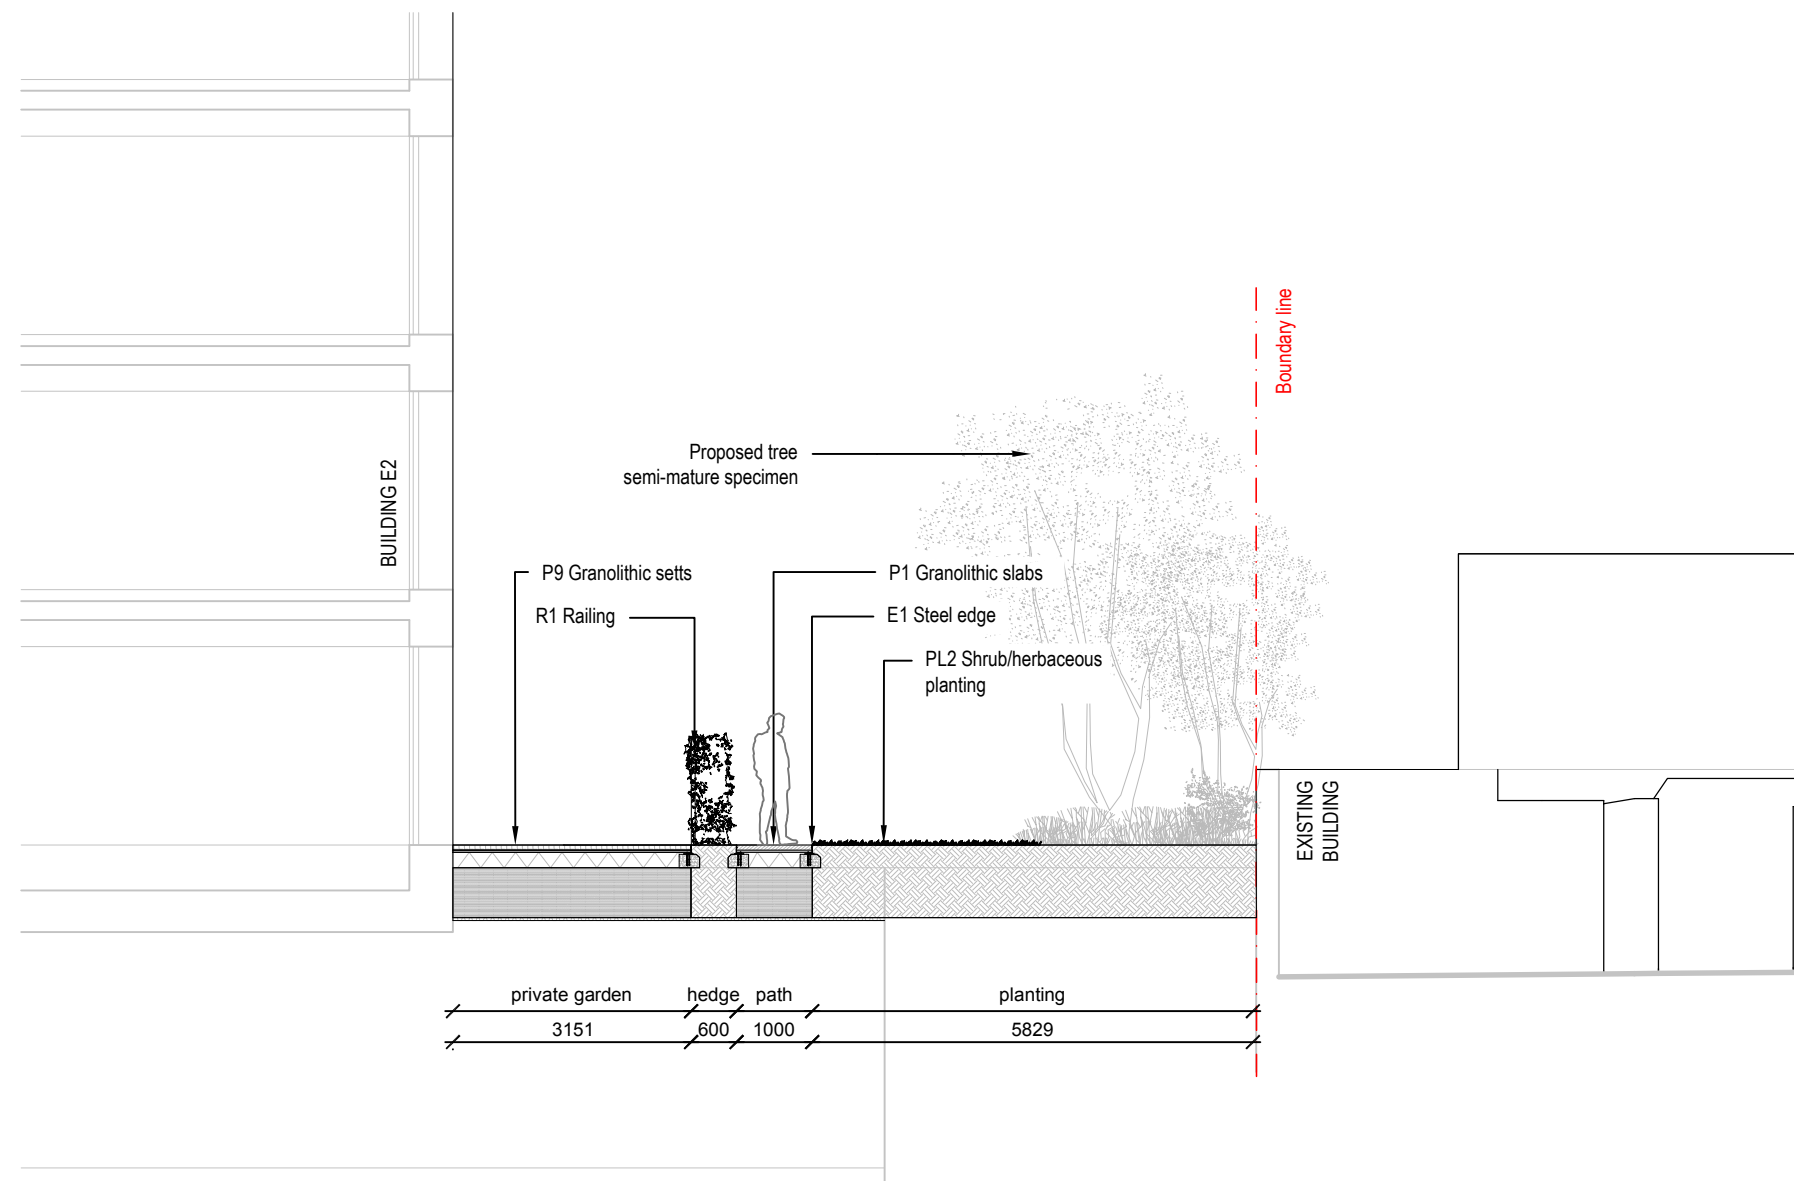


02
203

SECTION G2
Scale 1:100 @ A1

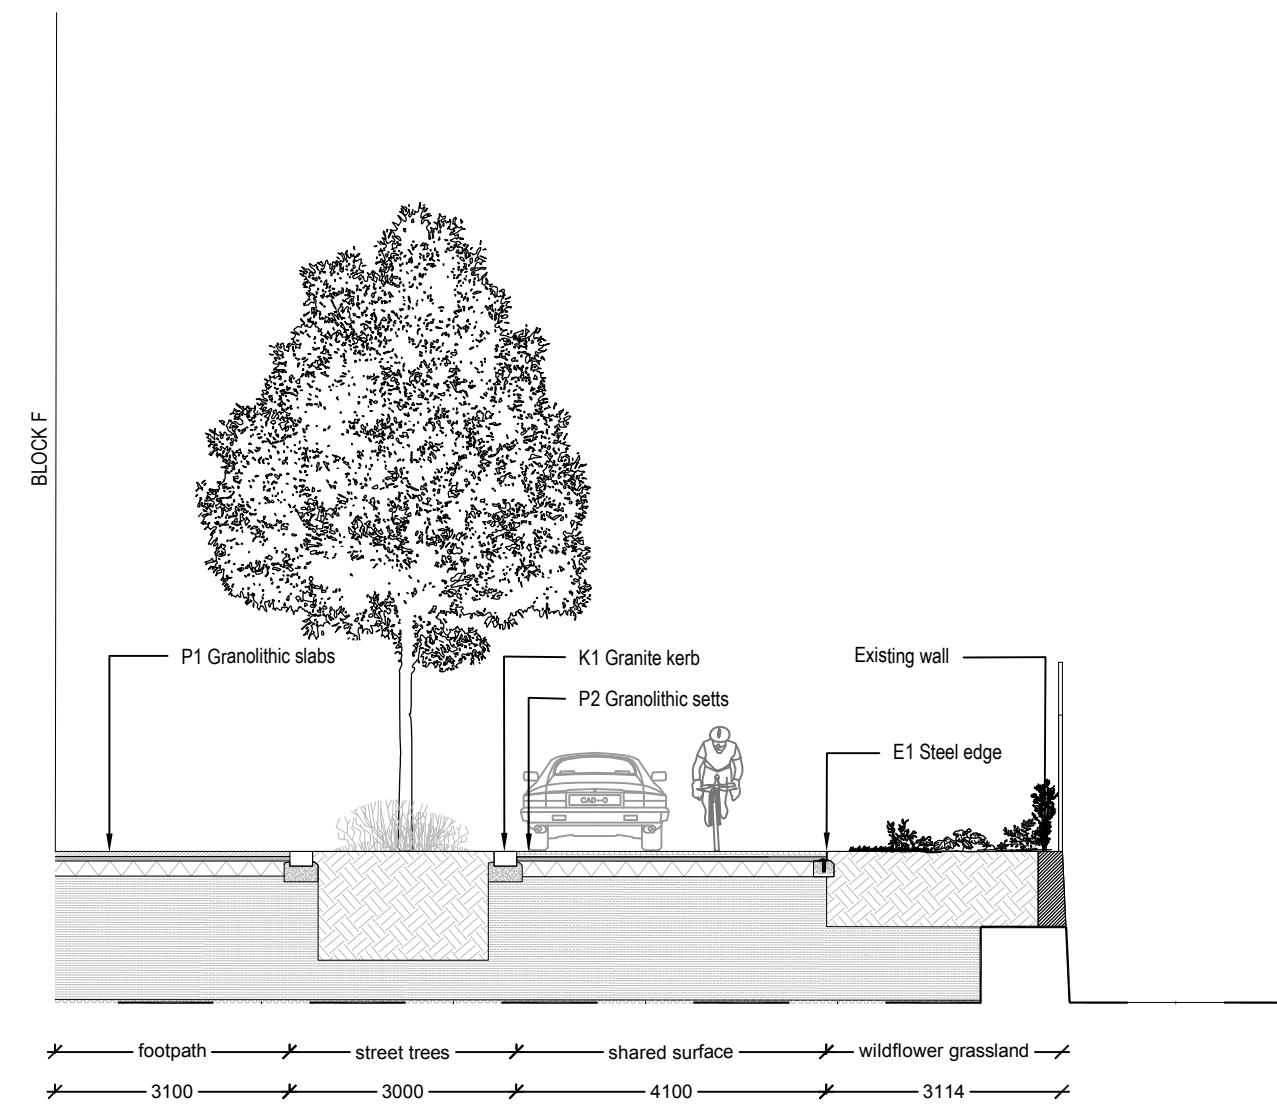


03
203

SECTION H1
Scale 1:100 @ A1

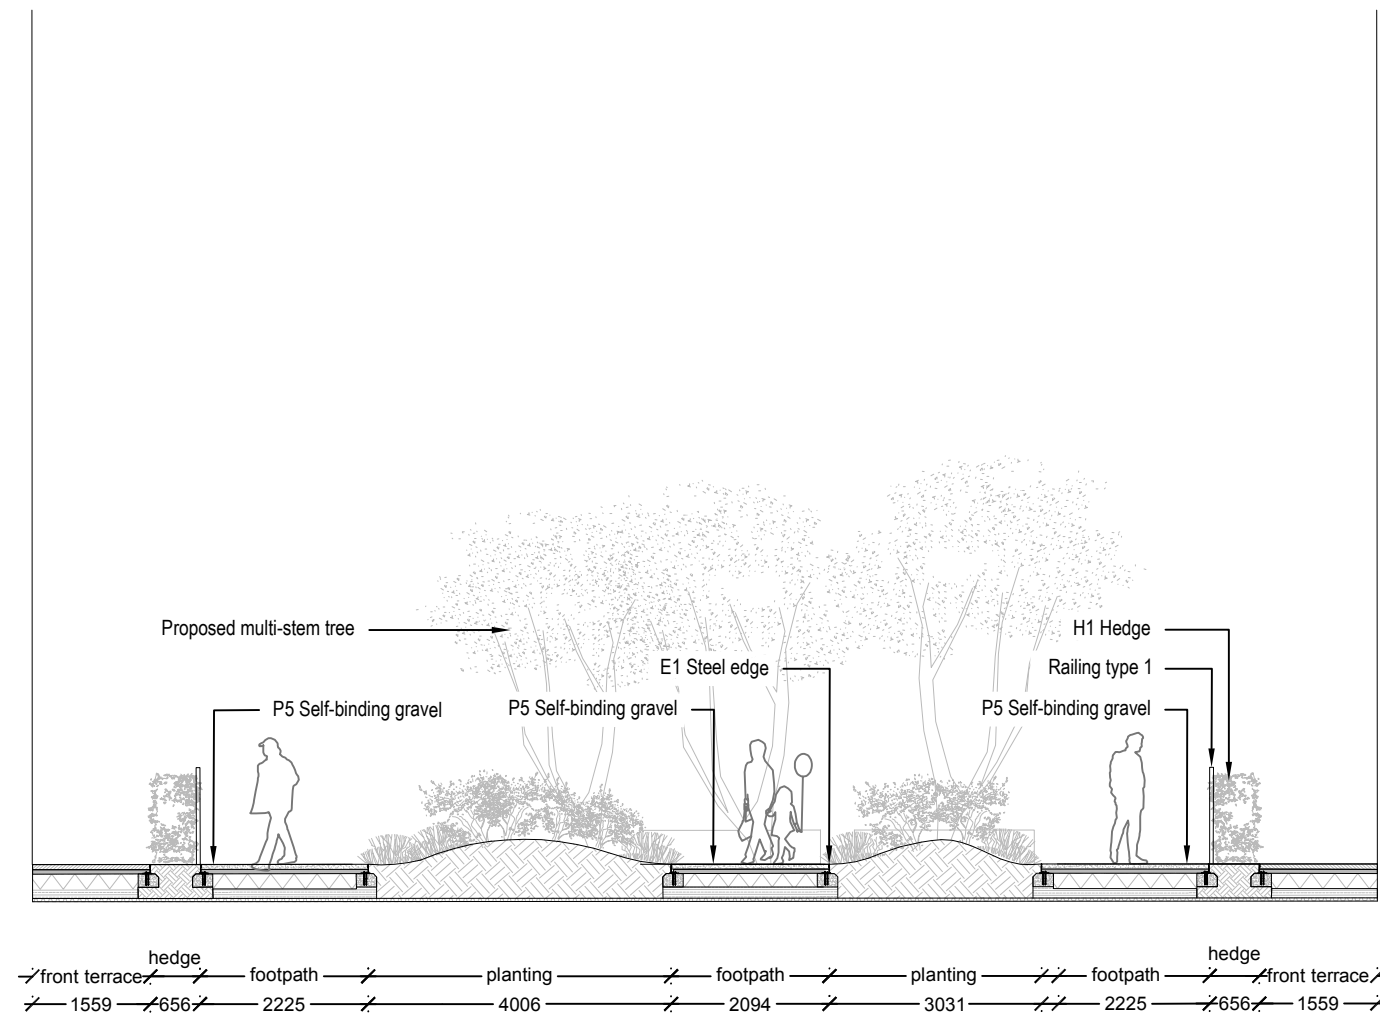


04
203

SECTION I1
Scale 1:100 @ A1

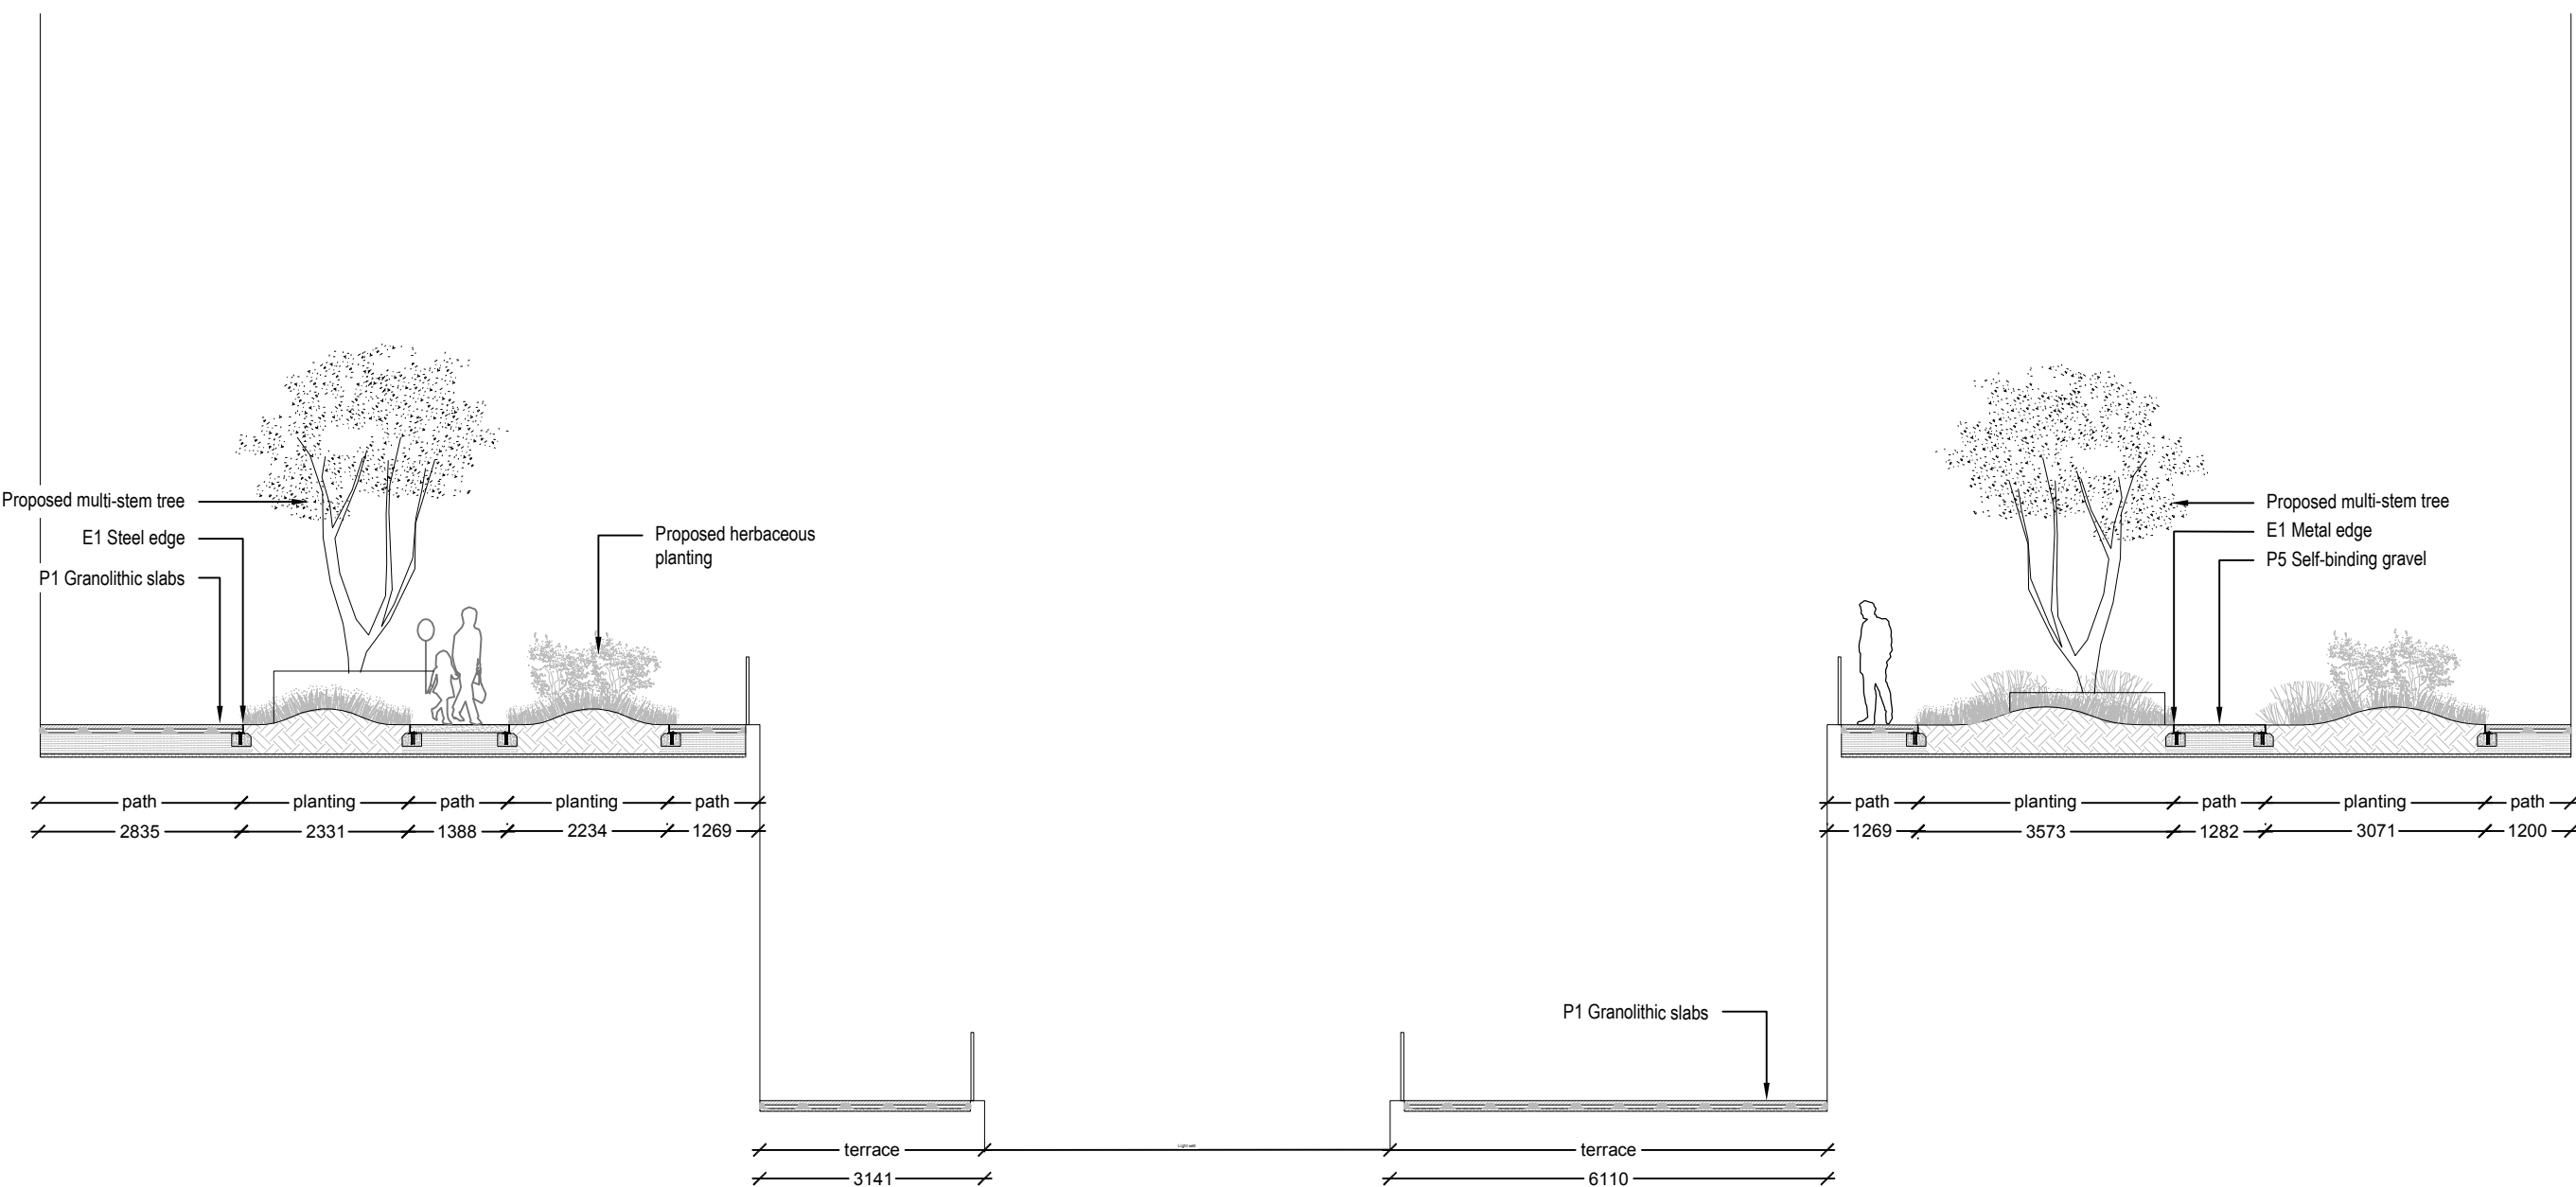


045
203

SECTION J1
Scale 1:100 @ A1

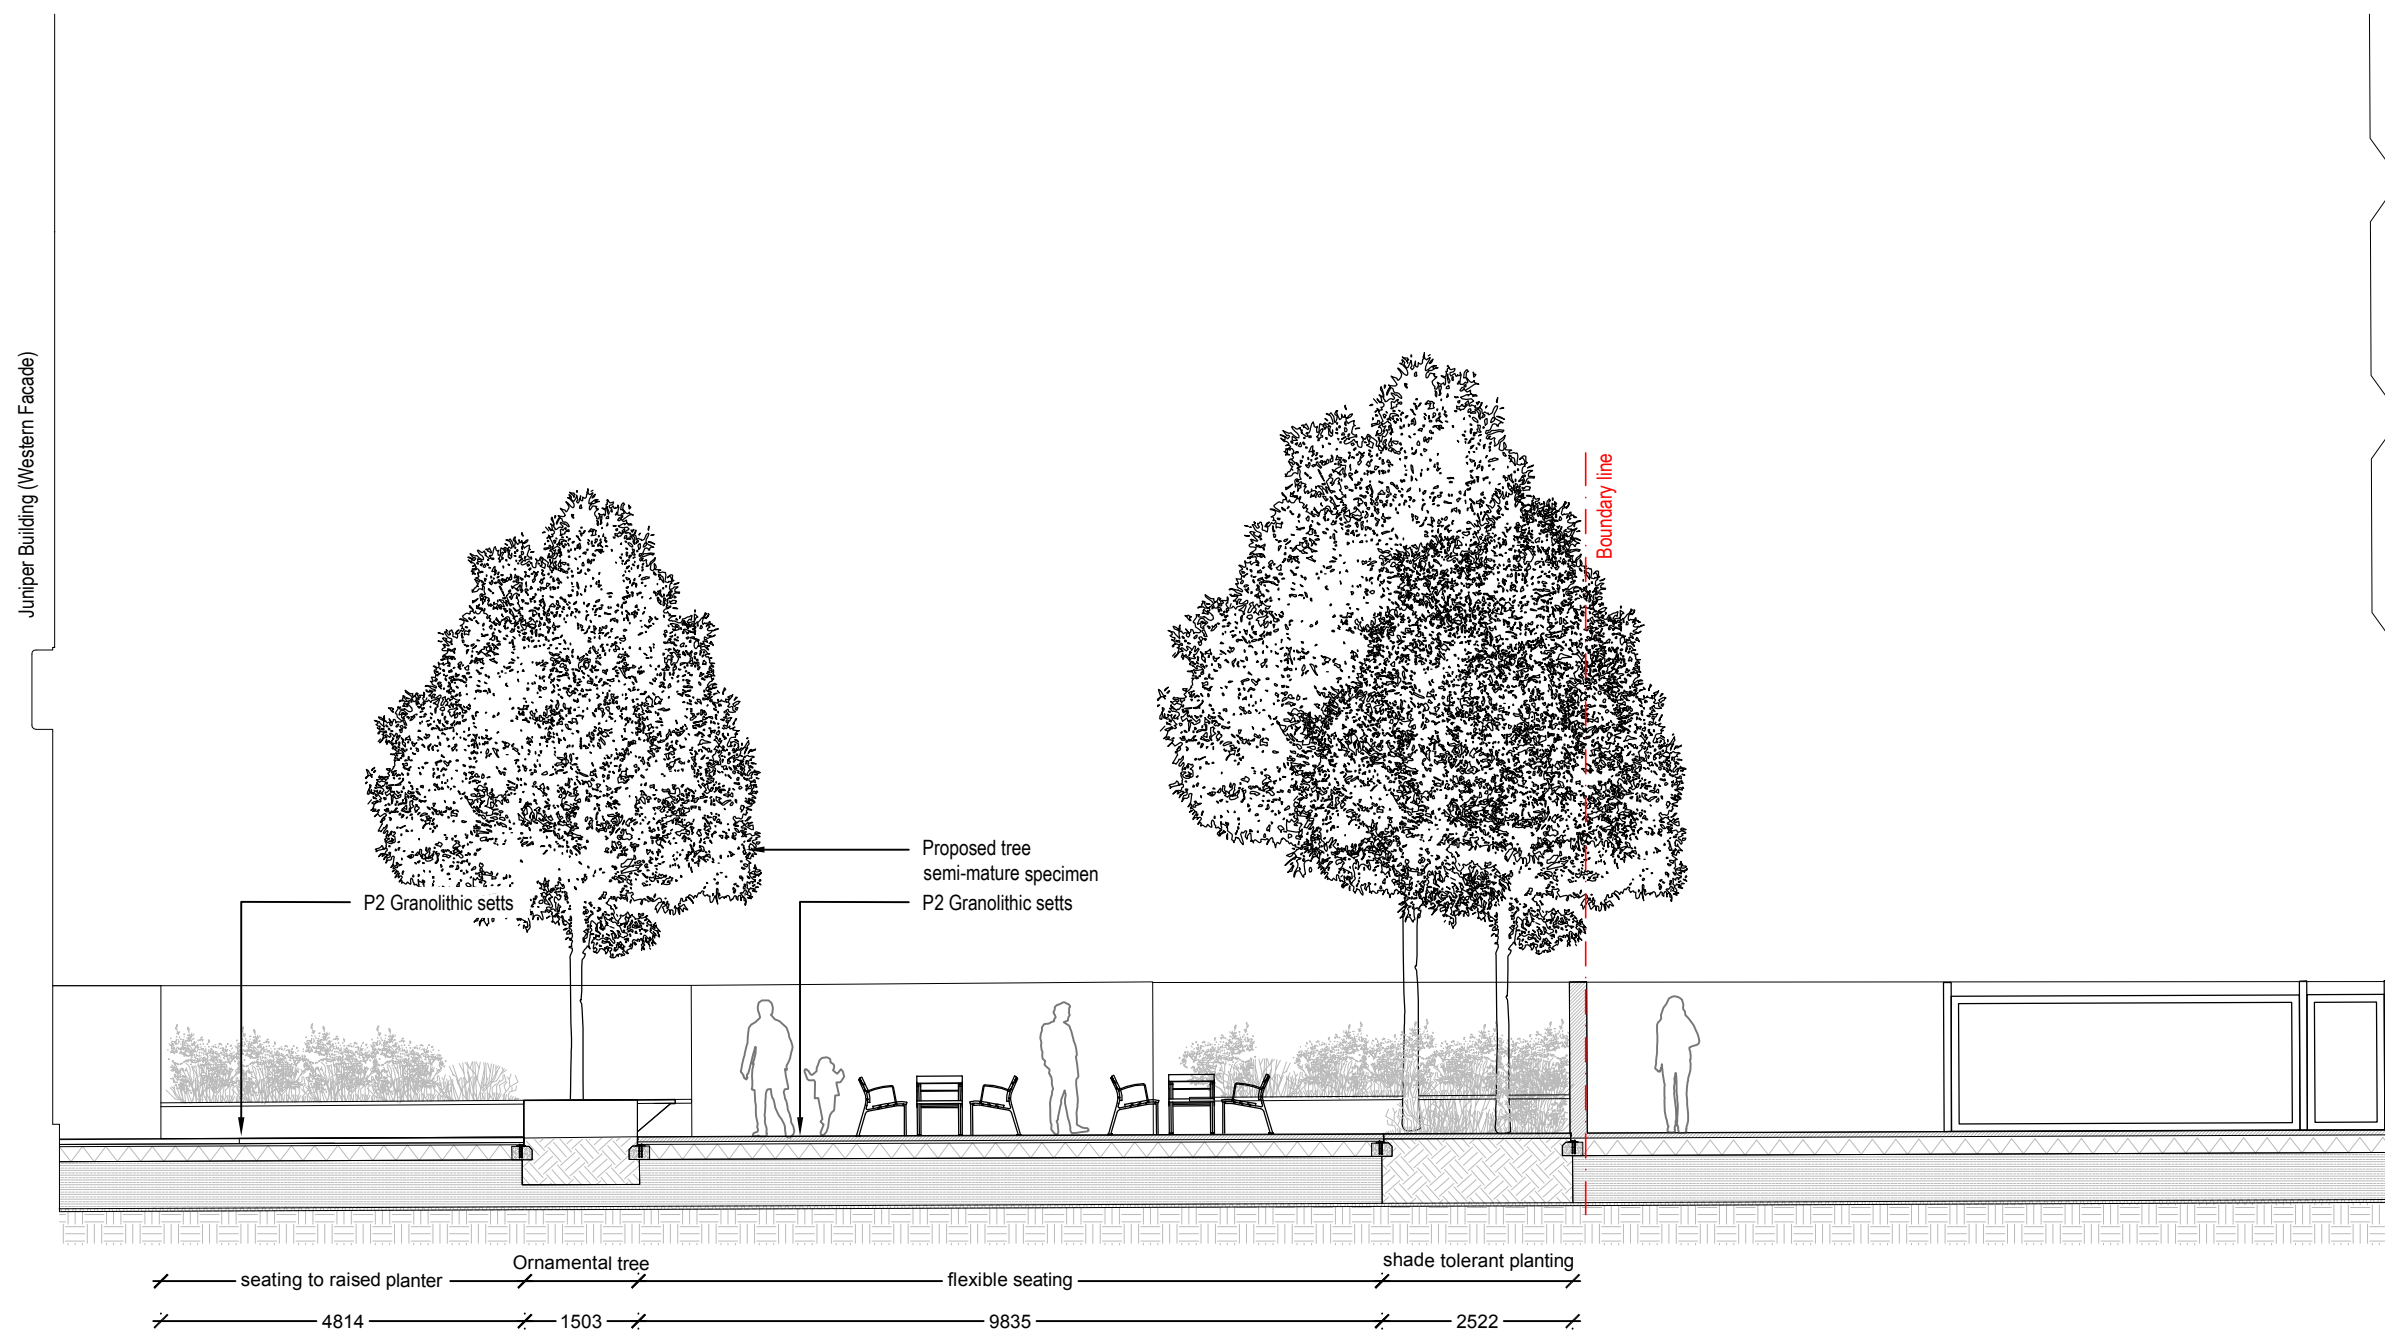

06
203

SECTION K1
Scale 1:100 @ A1

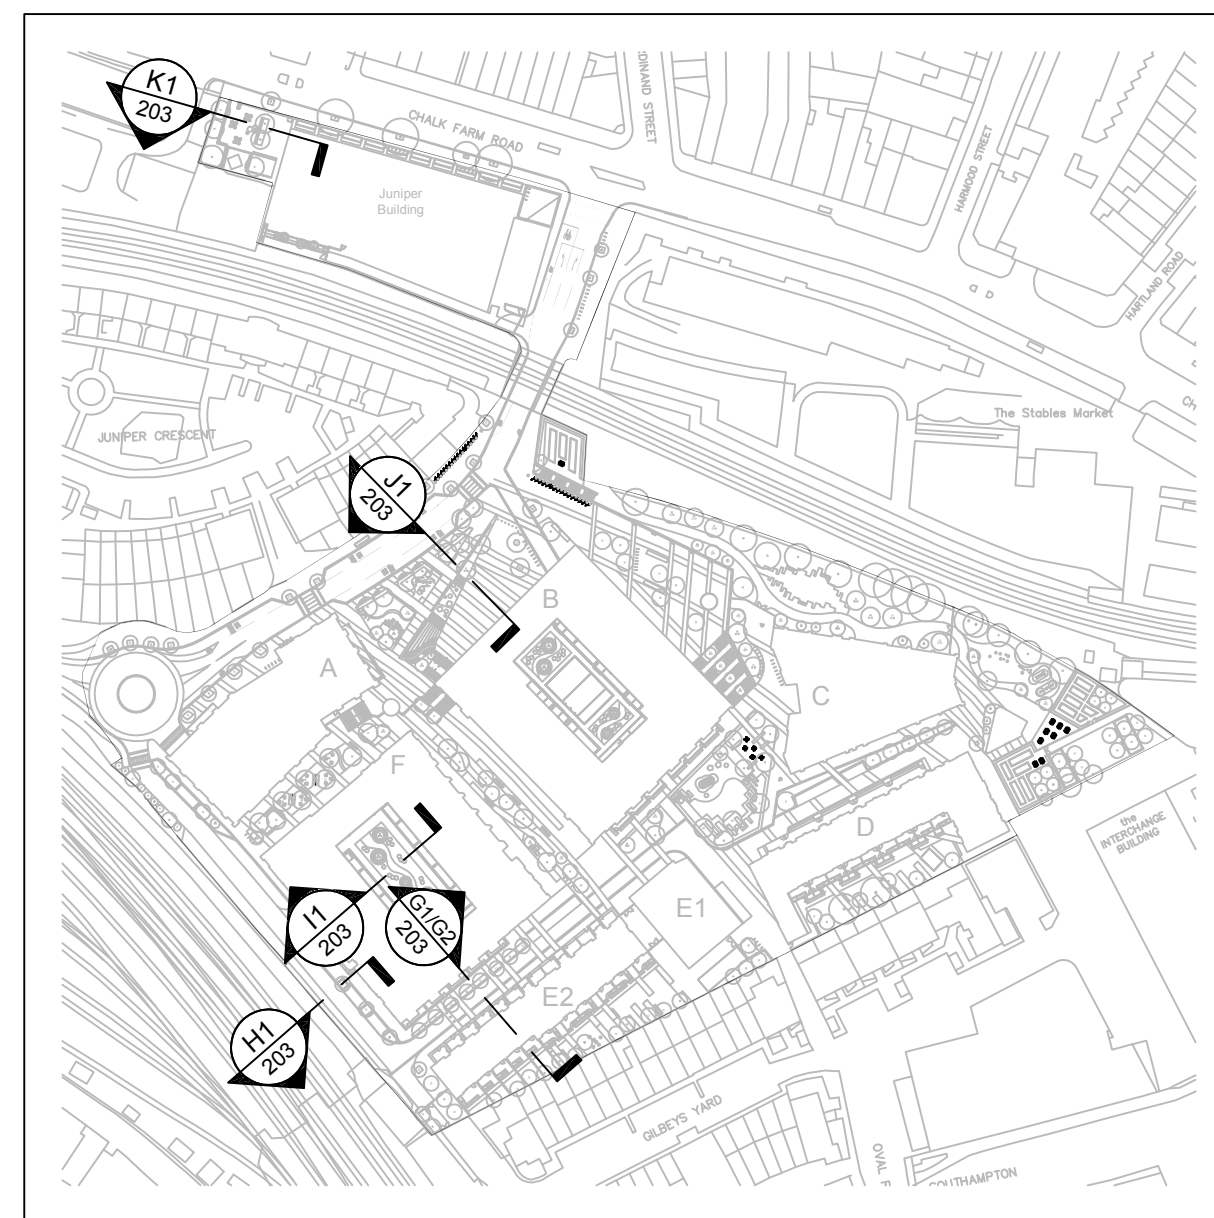

Location Plan

Scale 1:100
0 1 2 4 6m

Baseline Information
This drawing is based on Murdoch Wickham drawing 1573/101 Landscape General Arrangement

Health & Safety Comments
No specific comments

General Notes
None

Rev A 17.08.22 Location plan updated to PFS Site proposals

Revisions

MURDOCH WICKHAM
THE LANDSCAPE ATELIER

The Tithe Barn
Bradbourne House
East Malling
Kent
ME19 6DZ
01782 752780
mail@murdochwickham.com
www.murdochwickham.com

Job Title
Camden Goods Yard

Client
St George

Drawing Title
Landscape Sections 4

Date
08 July 2020

Scale
1:100 @ A1

Drawn
NC

Drawing no.
1573/203

Rev.
A