



PLAN VIEW

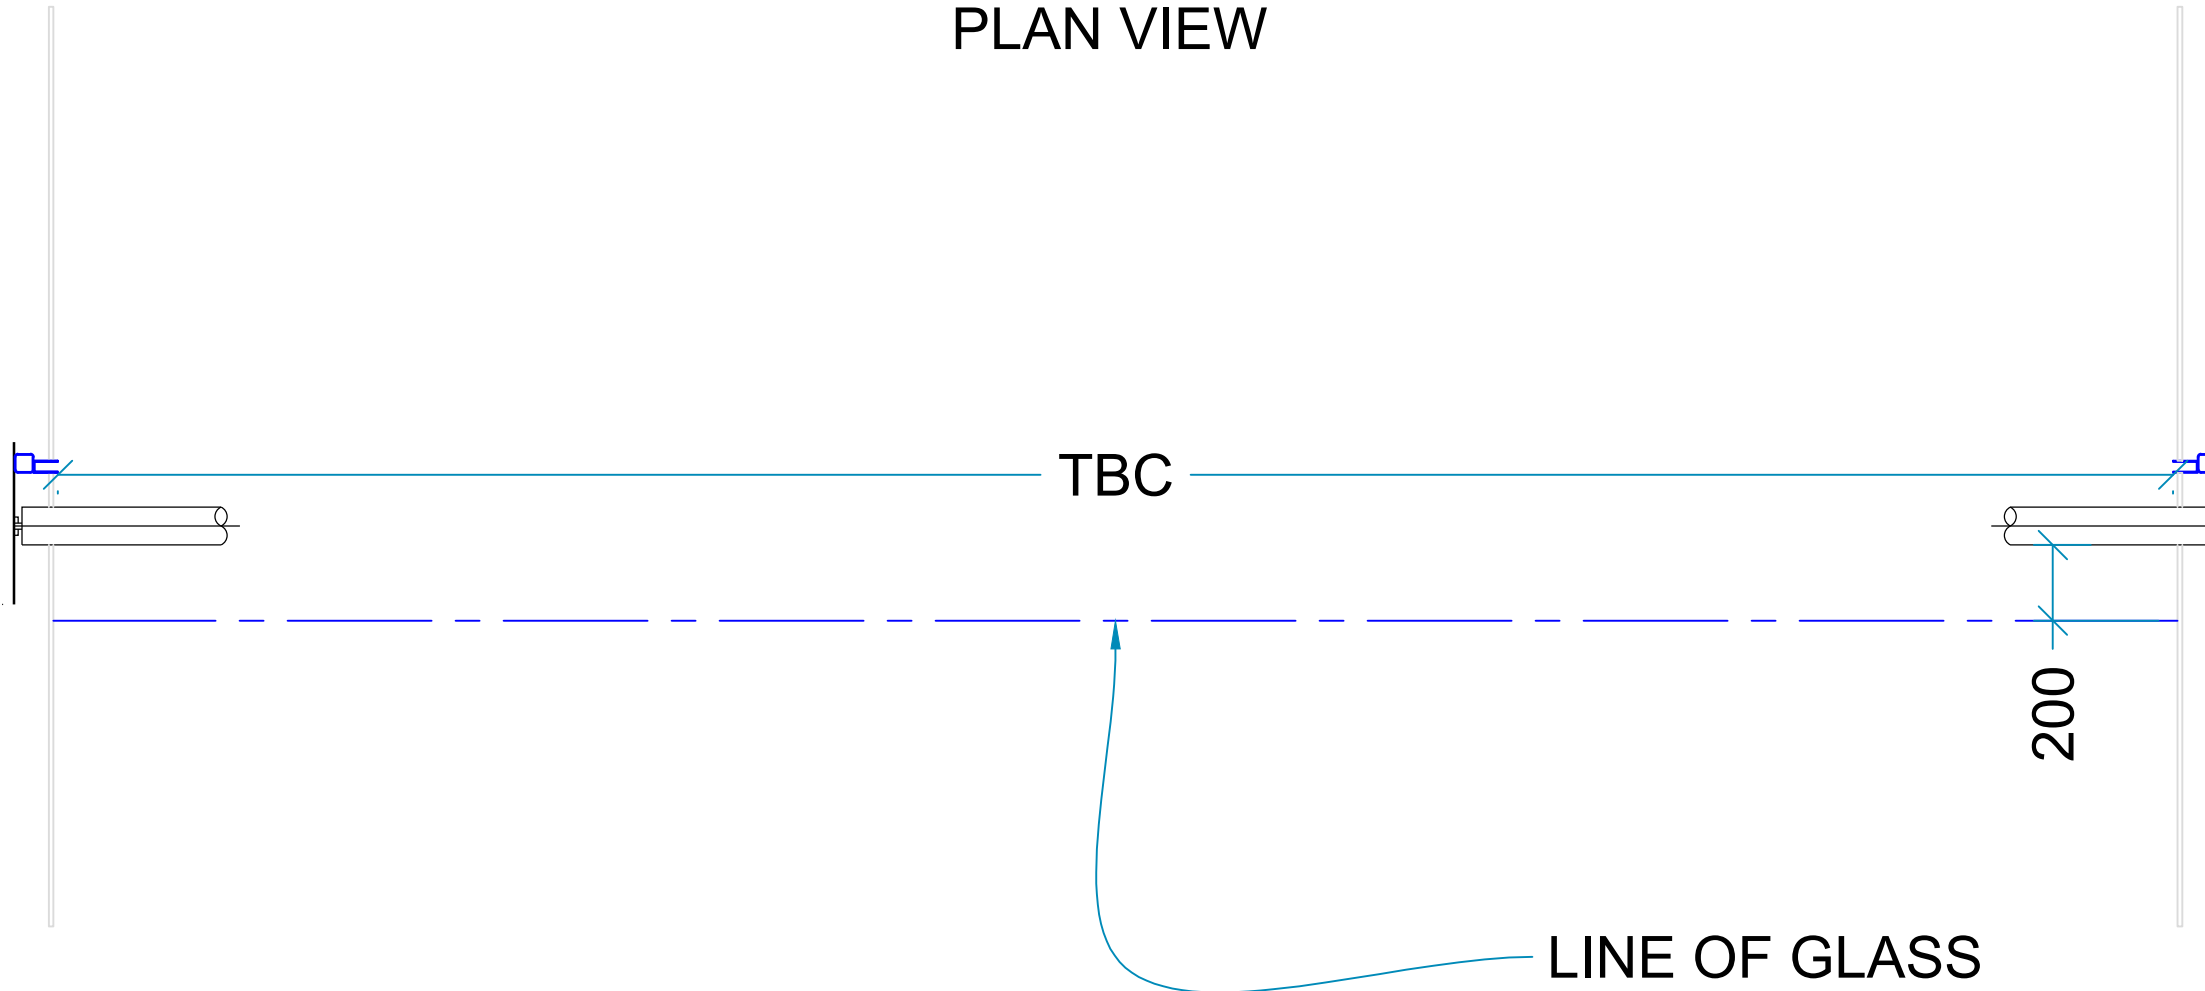

SECTION VIEW

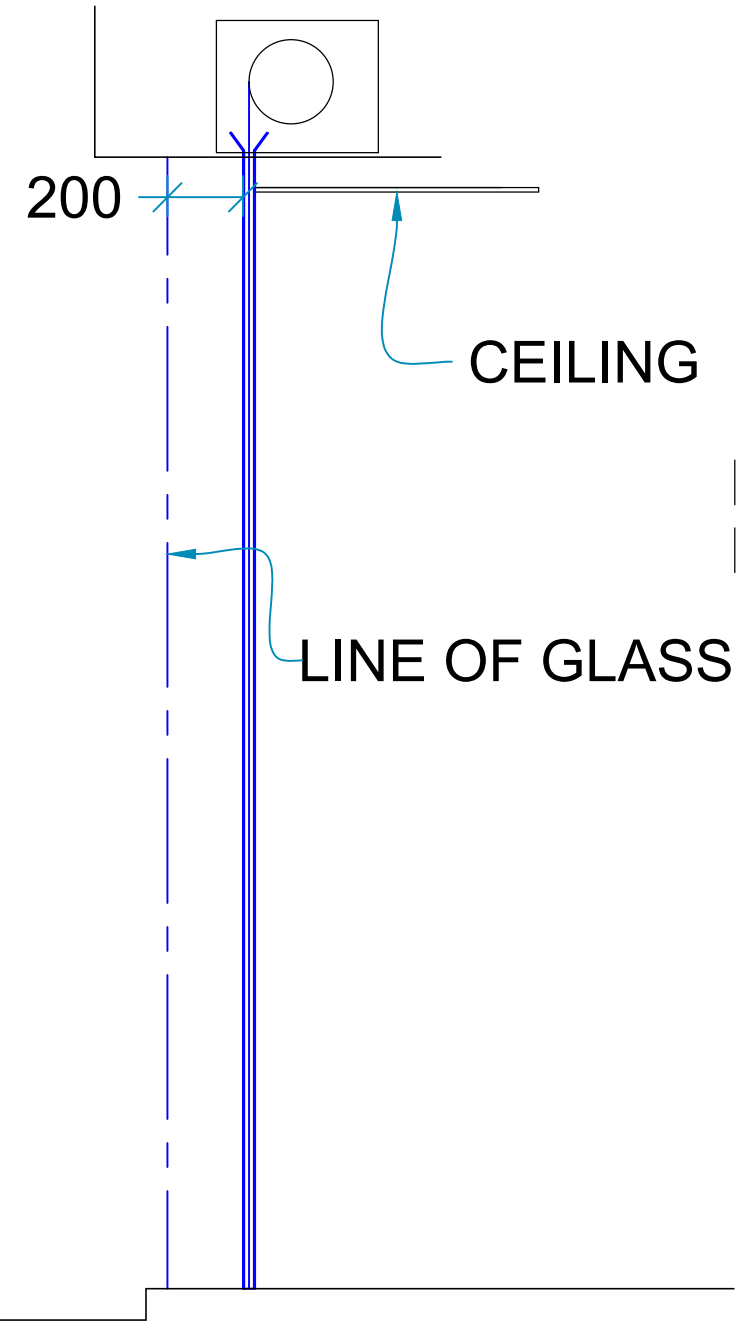

1

Title

Scale: 1:10

All changes to this CAD generated drawing MUST be made via the master CAD file.

NOTES	NOTE:	CLIENT	Optical Center	SITE ADDRESS	190 Tottenham Court Road, London, W1T 7PH	REVISIONS	<table border="1"> <thead> <tr> <th>Revision</th> <th>Revision / Issue</th> <th>Drawn</th> <th>Date</th> </tr> </thead> <tbody> <tr> <td></td> <td></td> <td></td> <td>PROVISIONAL</td> </tr> <tr> <td></td> <td></td> <td></td> <td></td> </tr> <tr> <td></td> <td></td> <td></td> <td></td> </tr> <tr> <td></td> <td></td> <td></td> <td></td> </tr> <tr> <td></td> <td></td> <td></td> <td></td> </tr> <tr> <td></td> <td></td> <td></td> <td></td> </tr> </tbody> </table>	Revision	Revision / Issue	Drawn	Date				PROVISIONAL																					DWG TITLE	shutters	<table border="1"> <tr> <td>Drawing No.</td> <td colspan="3">FC - SITE-000 REV0</td> </tr> <tr> <td>Scale</td> <td>1:20</td> <td>Size</td> <td>A3</td> </tr> <tr> <td>Drawn by:</td> <td>DP</td> <td>Checked by:</td> <td>MW</td> </tr> </table>	Drawing No.	FC - SITE-000 REV0			Scale	1:20	Size	A3	Drawn by:	DP	Checked by:	MW
	Revision		Revision / Issue		Drawn		Date	
			PROVISIONAL	
Drawing No.	FC - SITE-000 REV0	
Scale	1:20	Size	A3	
Drawn by:	DP	Checked by:	MW	
							<p>© This drawing is the copyright of Forward Contracting UK Limited. All dimensions are in mm DO NOT SCALE</p>	<p>Unit 4, Courtney Commercial Business Park, Courtney Street, HU8 7QF. T: 01482 505791 E: info@forwardcontractinguk.com www.forwardcontractinguk.com</p>	