
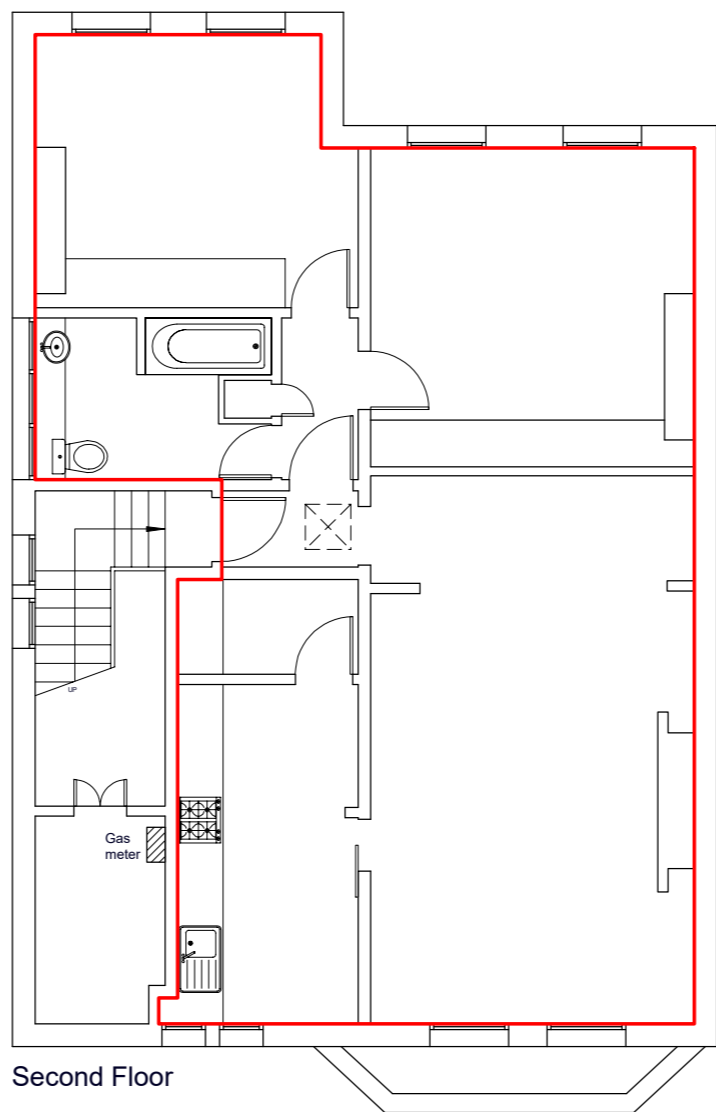


Site Location Plan  
Scale 1:1250 @A3

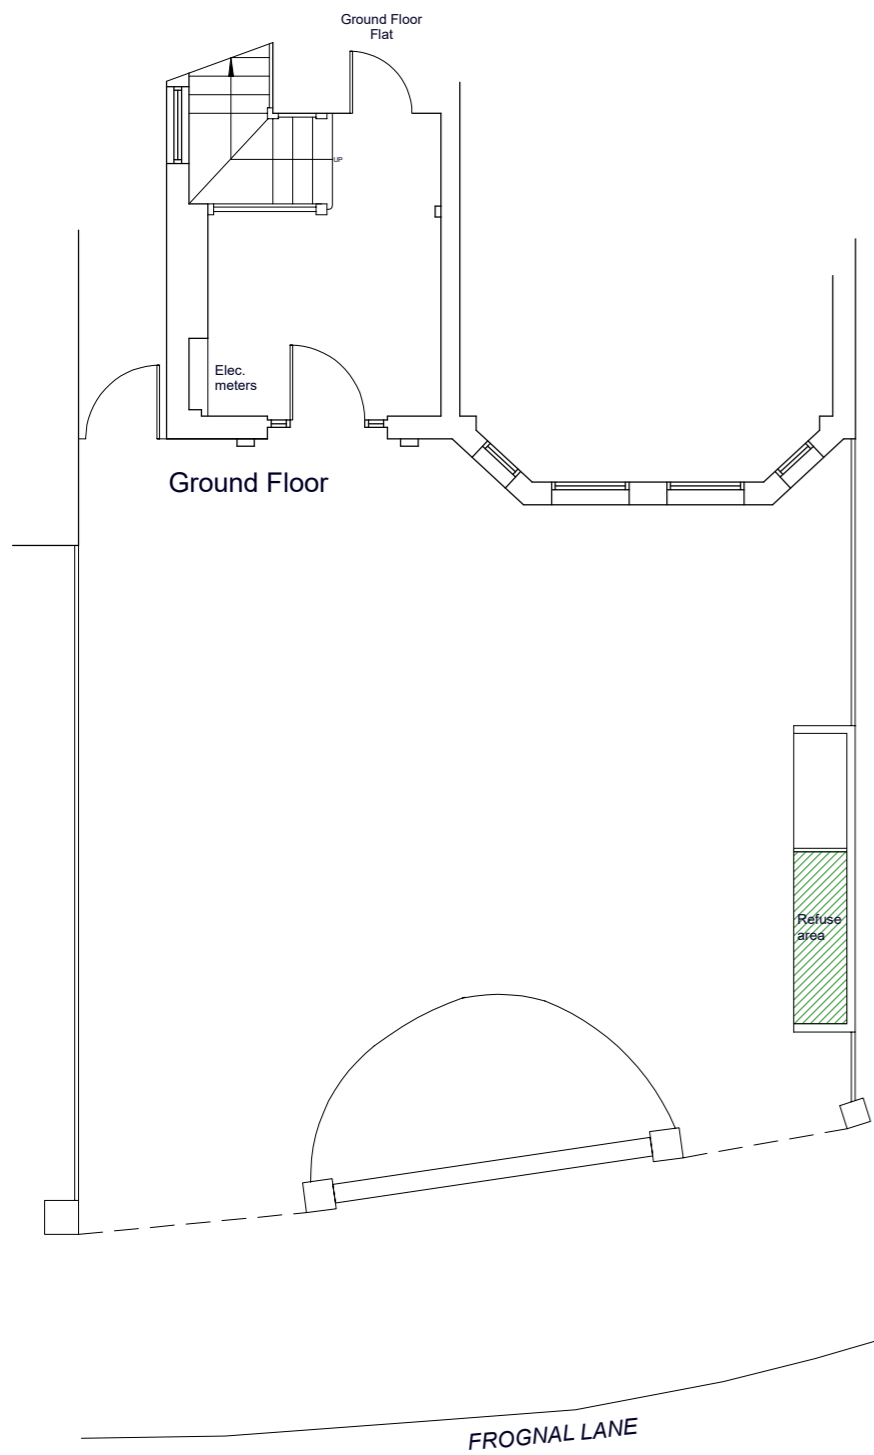

<b>EMP</b> CHARTERED SURVEYORS		
7 Linden Close, Eridge Road, Tunbridge Wells, Kent TN4 8HH Tel: 01892 577578 Email: info@empsurveyors.com		
Scale Bar (Meters) 0 1 2 3 4		
Client <b>Mrs Hosford</b>		
Address <b>Second Floor Flat, 30 Frognal Lane, London NW3 7DT</b>		
Size <b>A3</b>	Drawing No. <b>0240820_SH</b>	Rev <b>A</b>
Scale <b>1:100</b>	Date <b>04/09/2020</b>	Sheet <b>1 of 1</b>