




EXISTING SECTION B-B

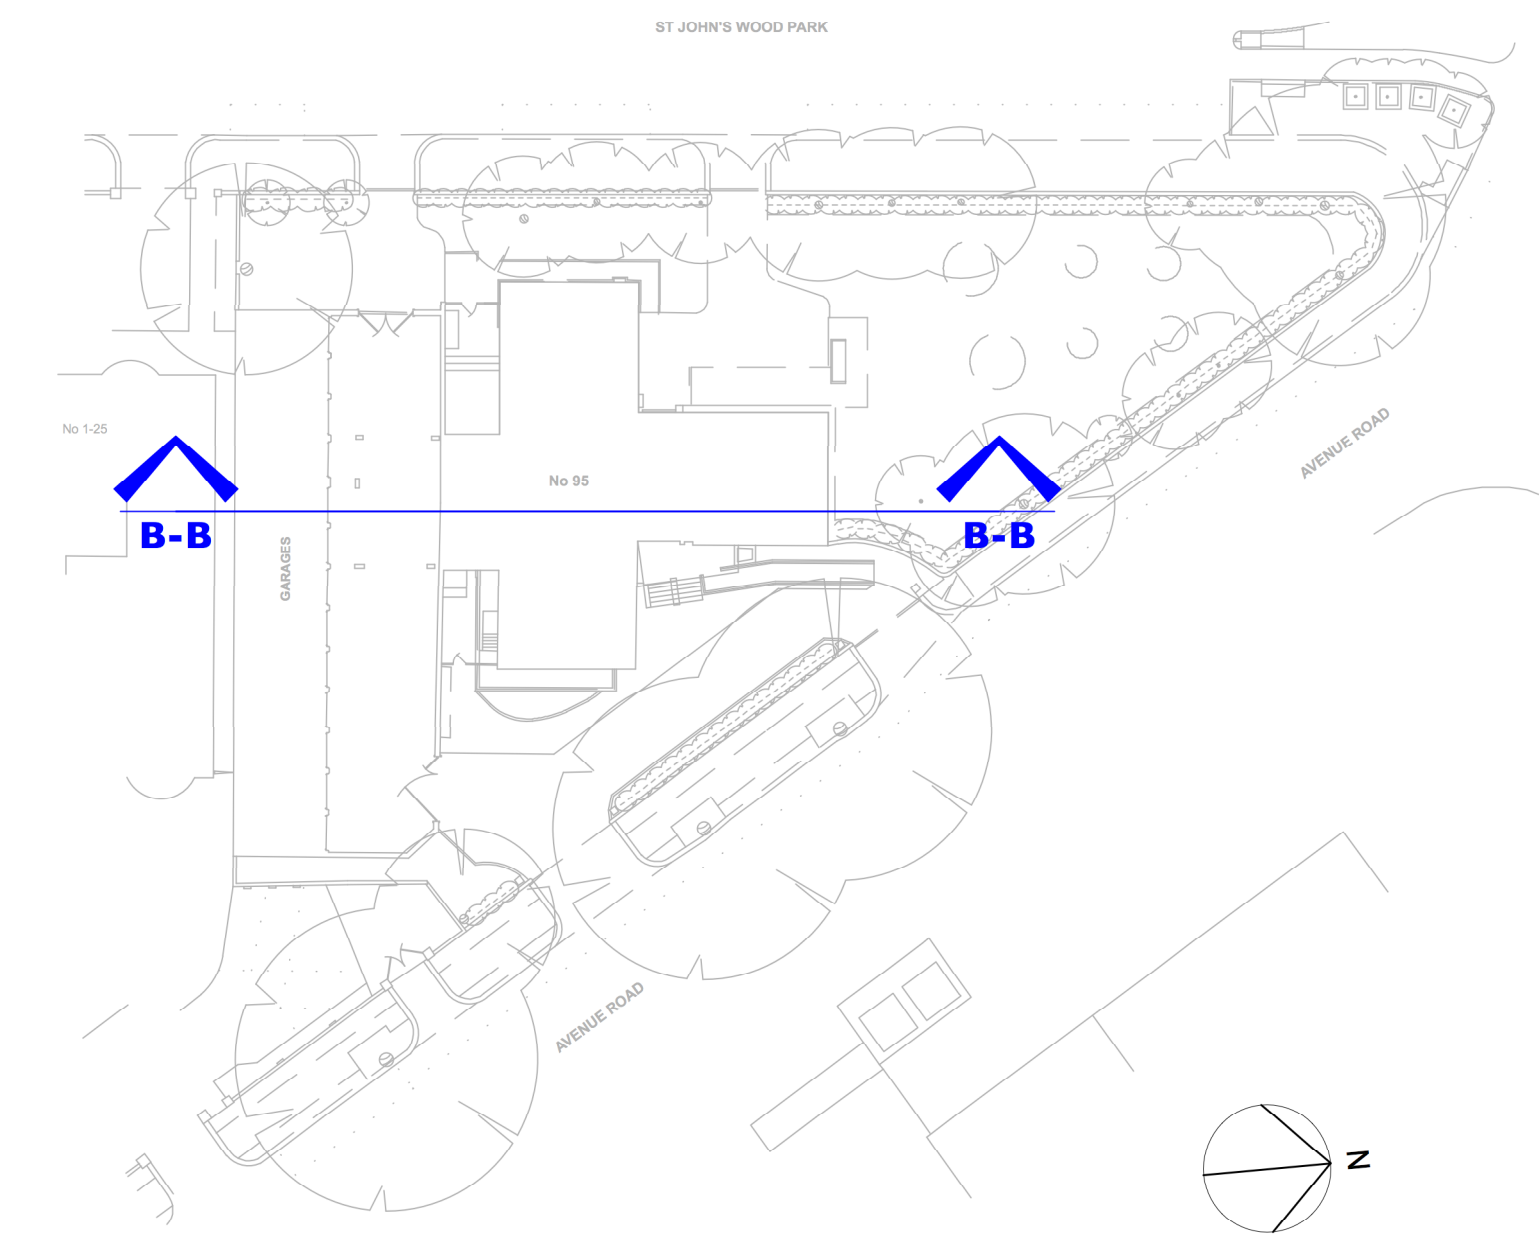

KEY PLAN

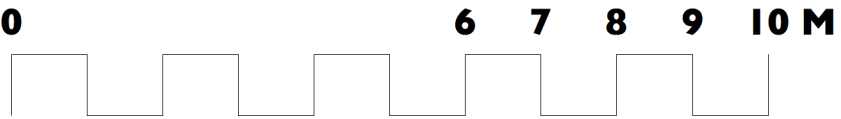

	Unit 25, BASEPOINT EVESHAM WORCESTERSHIRE WR11 1GP t : 020 7328 2576 Email: info@hubarchitects.co.uk	<p>All dimensions are to be checked on site before commencement of works.</p> <p>All sizes and dimensions to any structural elements are indicative only. See structural engineer's drawings for actual sizes/dimensions.</p> <p>Sizes of and dimensions to any service elements are indicative only. See service engineer's drawings for actual sizes/dimensions.</p> <p>This drawing to be read in conjunction with all relevant Architect's drawings, specifications and other consultants' information.</p>	Rev.	Date.	Description.	Initial.	<b>EXISTING</b>	
							Project: 95 Avenue Road, London, NW8 6HY	Drawing: Existing Section B-B
							Scale: 1:100 @ A1 & 1:200 @ A3	DWG: 1289 - EX - 026
							Date: Jan 2021	Revision: /