



GROUND FLOOR - PROPOSED LAYOUT

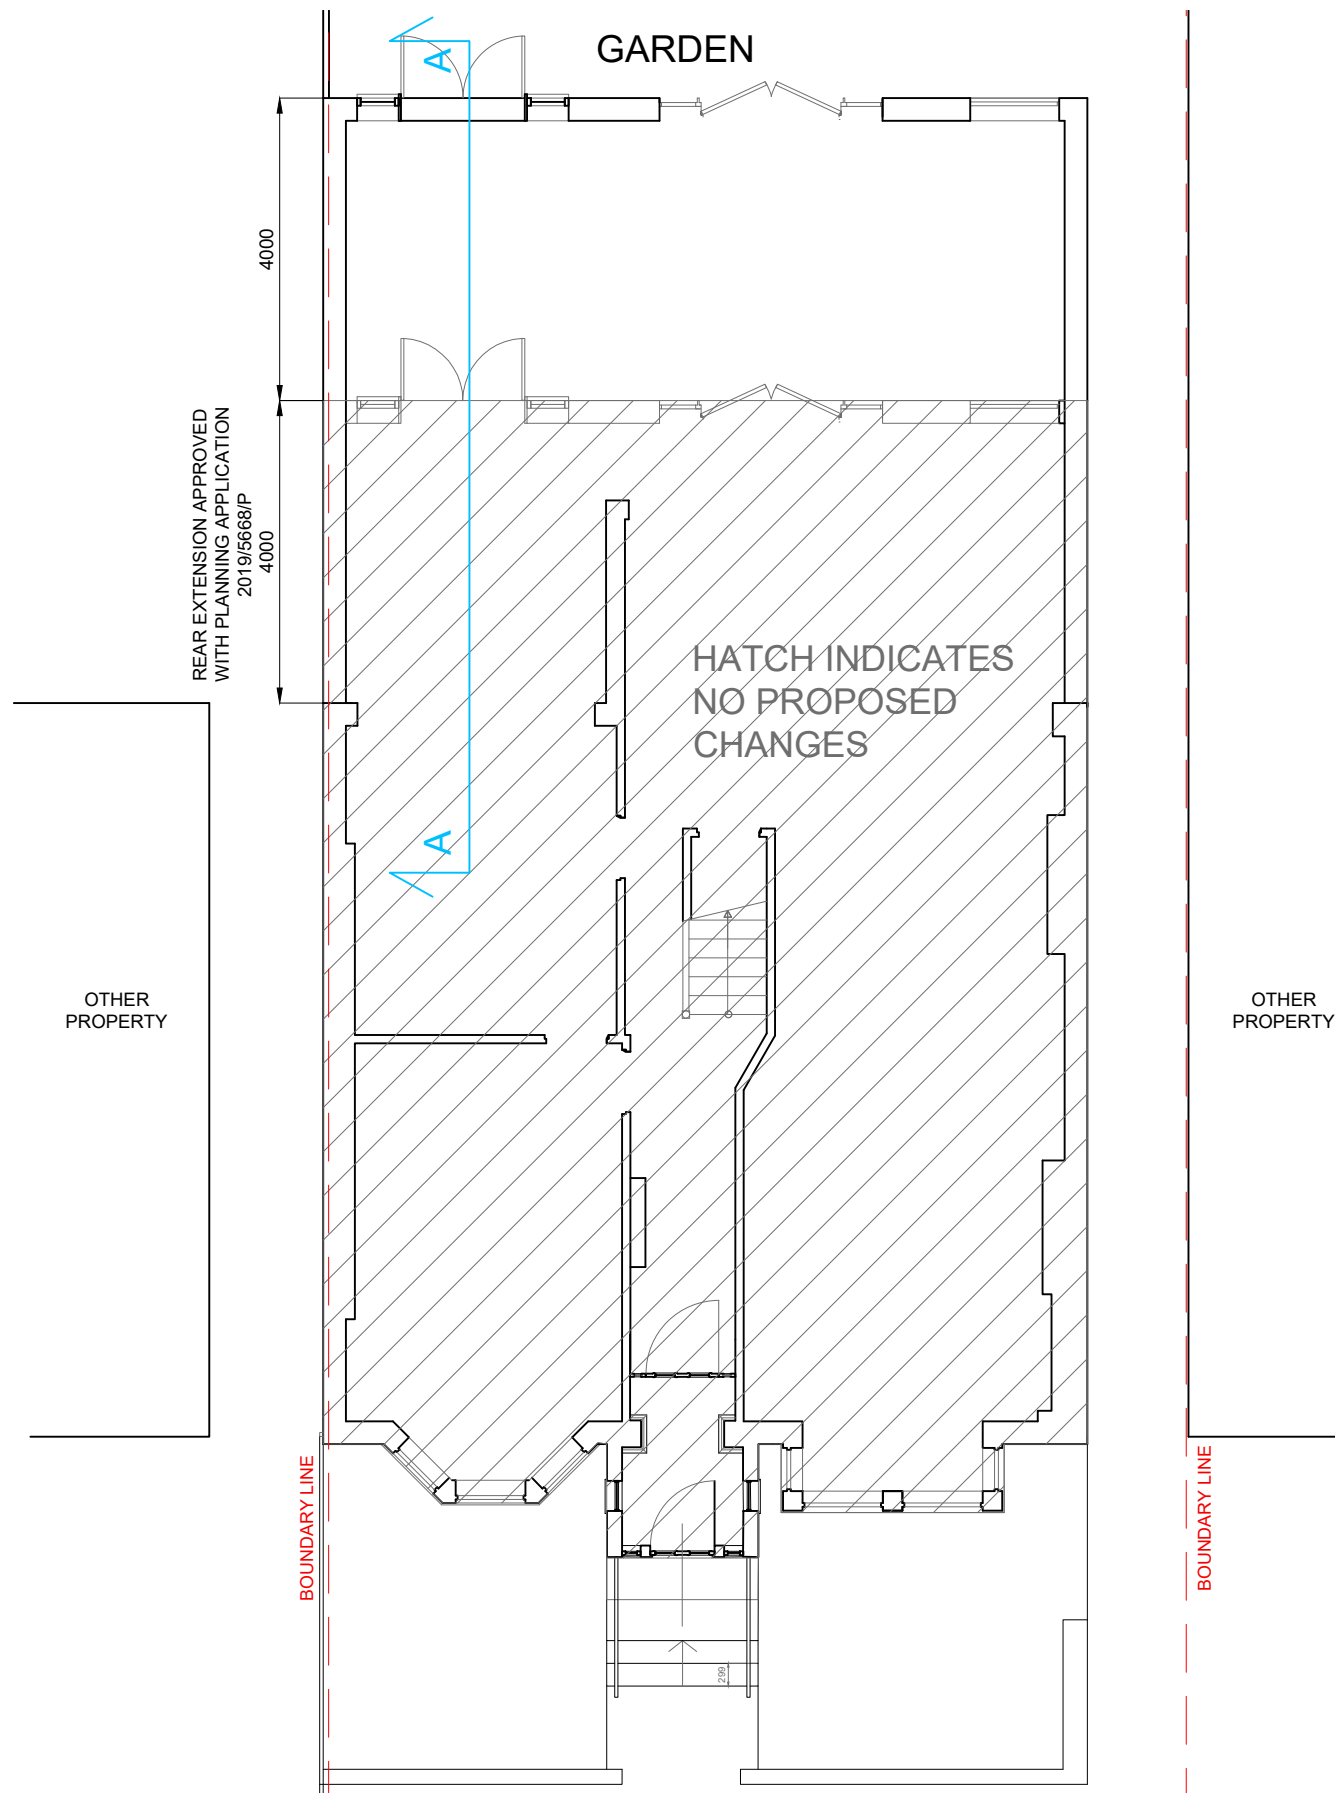



PROPOSED SECTION A - A

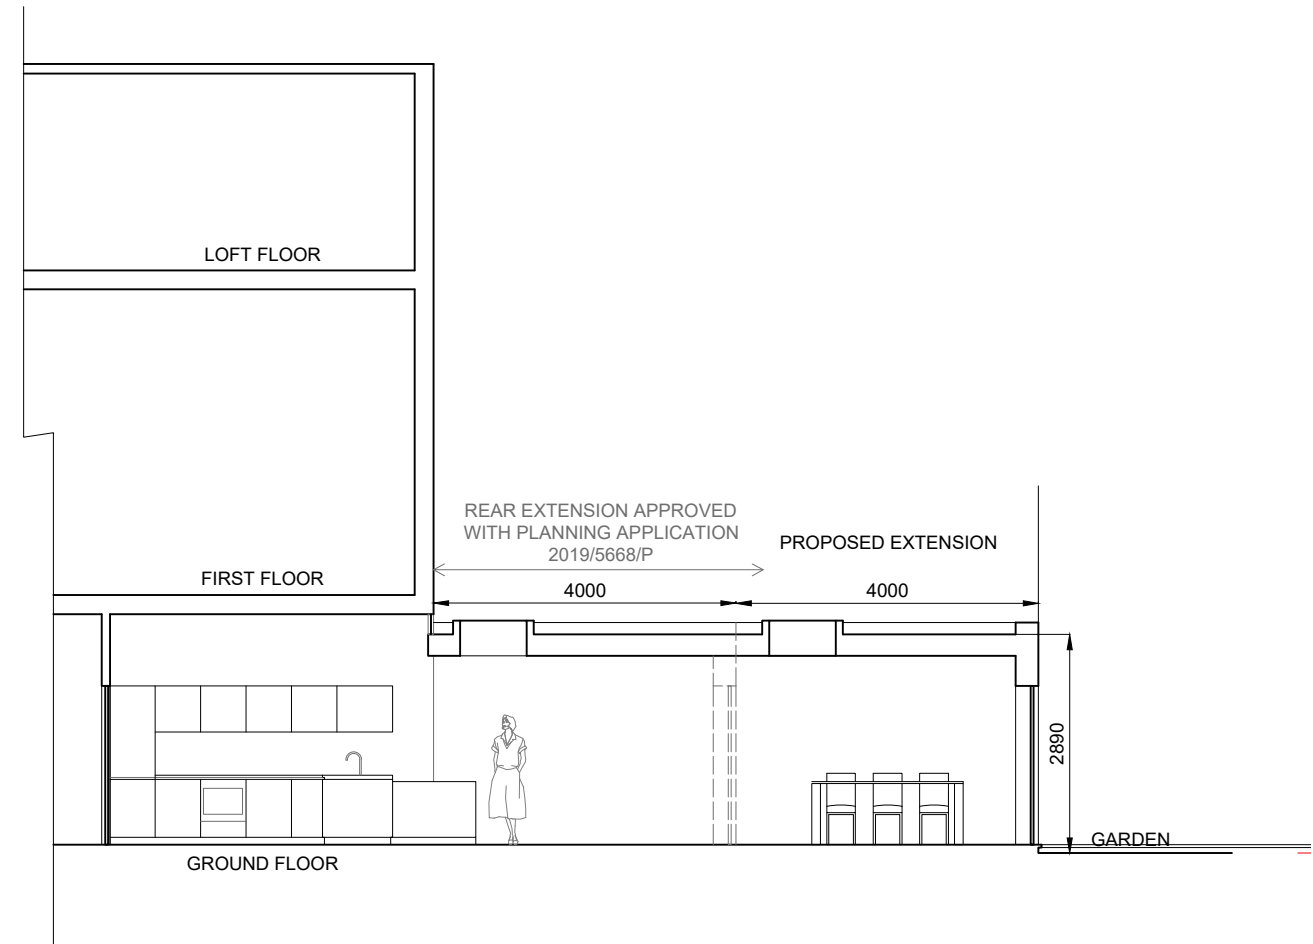

PROPOSED LAYOUT AND SECTION 1:100 SCALE

Do not scale this drawing. All drawings are to be read in conjunction with a Measured Survey. Any discrepancies between these documents shall be brought to the attention of the architect. Drawings as instruments of service remain the property of architect and are protected under common law copyright provisions.

Rev	Date	Comments
00	AUG 22	

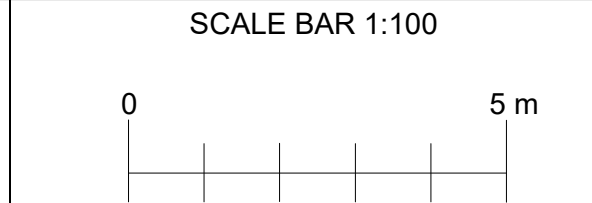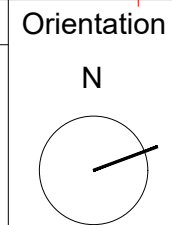

Antonio
Romeo
Architect

Project title: Prio Approval for a 8 meters rear extension of a detached dwelling house at 7 Hilltop Road, London NW6 2QA

Drawing title: Proposed layout and section

Client: Delta Estates

Scale: 1:100 @A3

Dwg no: PRA_039_04

Date: 08/2022